



CONTRACTORS PLEASE NOTE


- 1) Warning, no dimensions to be scaled from this drawing. All contractors to visit the site and be responsible for taking and checking all dimensions relative to this work. The designer must be advised of any discrepancies in writing.
- 2) This drawing must be read in conjunction with the specification / bill of quantities and related drawings. Any structural work must be carried out to the exact specification and requirements of the client's appointed structural engineer, and any amendments must have his express prior written authority.
- 3) All structural work must be inspected at all relevant stages by the structural engineer and the Local Authority's Building Surveyor and comply with their requirements. Any costs and claims for damages, loss of trade, etc. incurred by failing to do so are the sole liability of the contractor.
- 4) Any discrepancies between drawings and/or drawings and specification, should be reported to the designer prior to any work commencing.

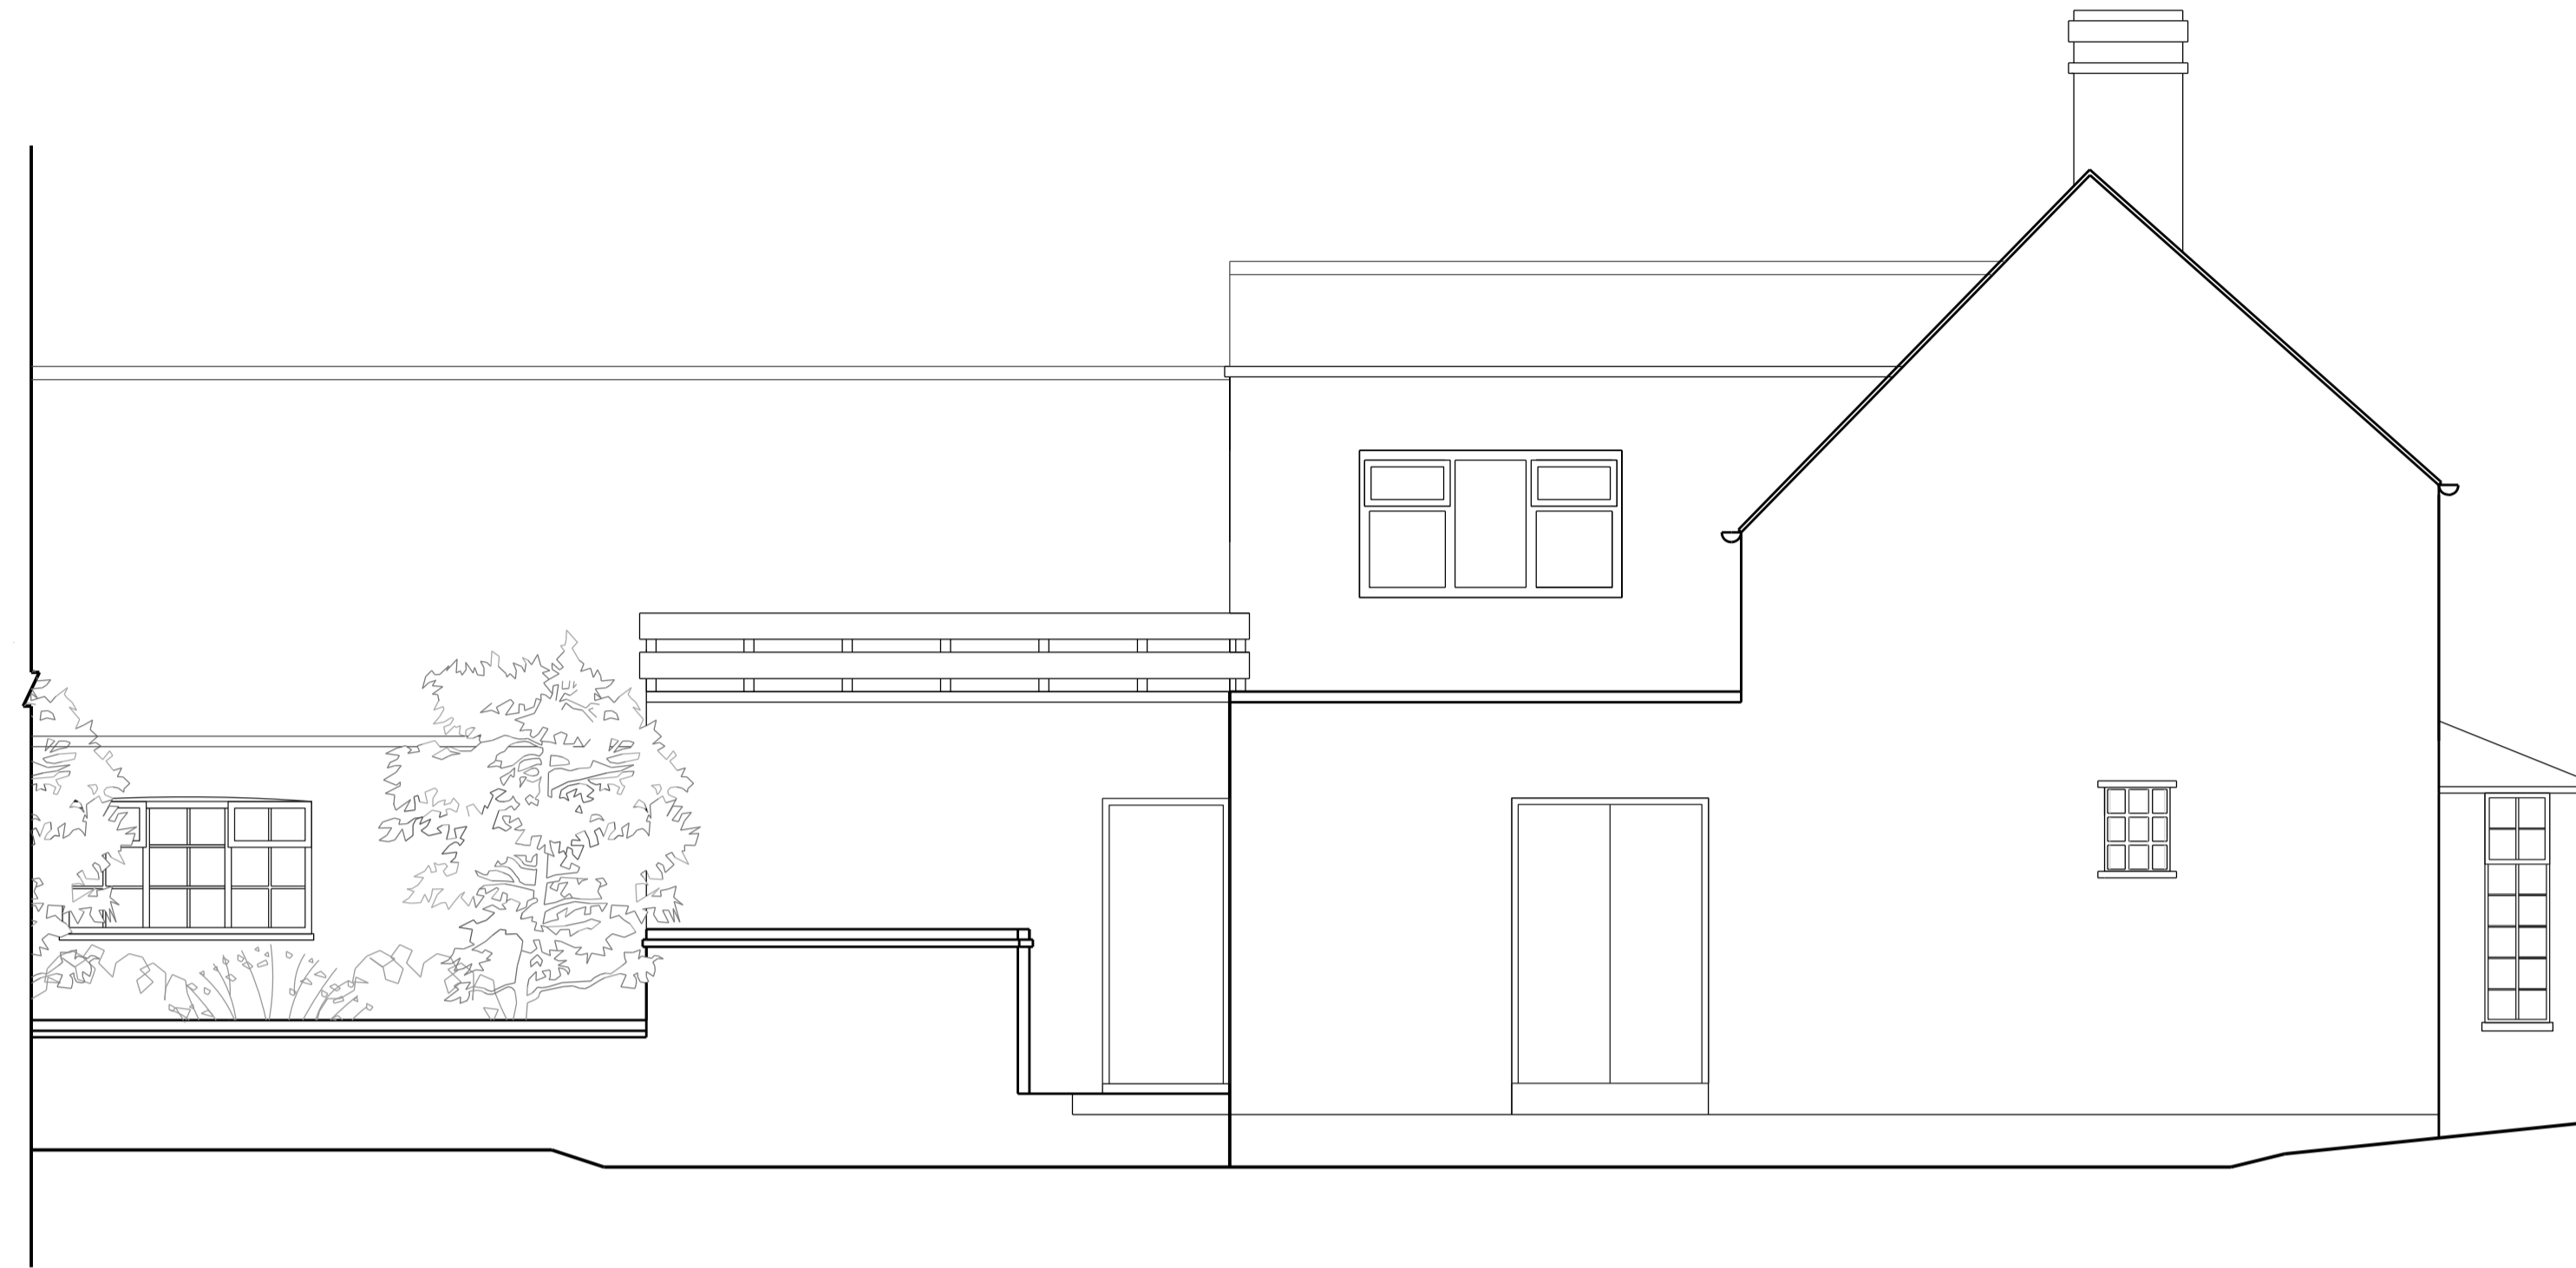

SIDE ELEVATION

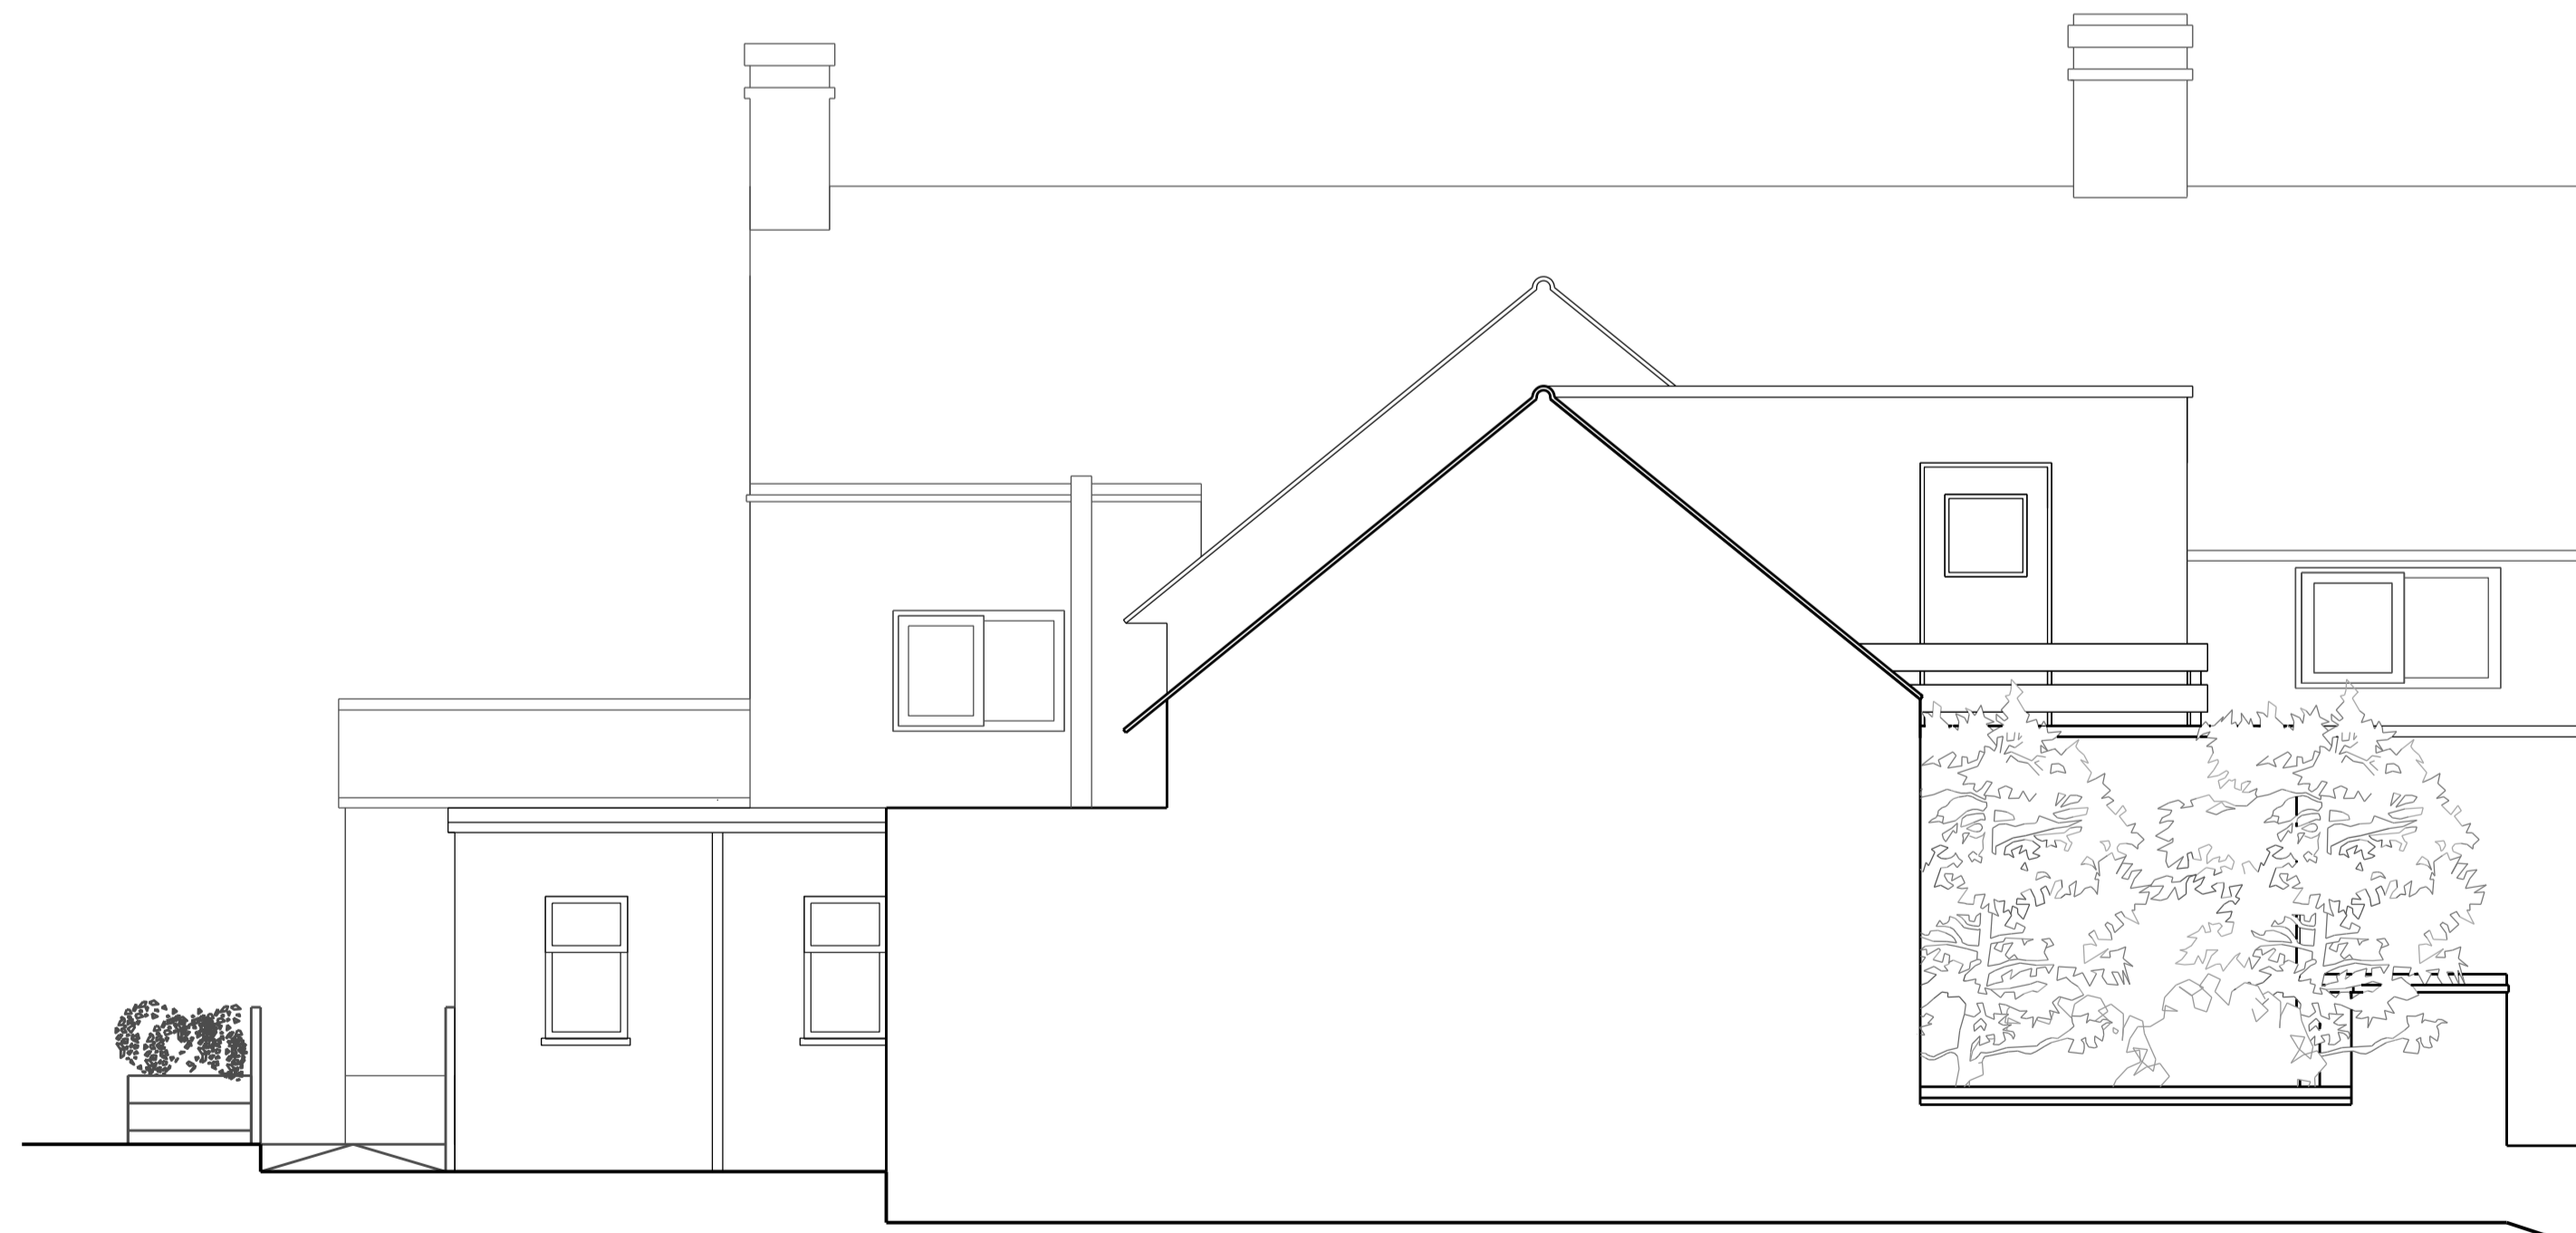

SECTION THROUGH REAR ELEVATION

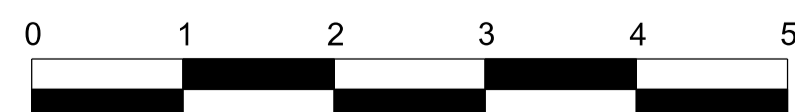


Date	Revisions	Int.

**concept** ●●●●●●

Architecture - Interior Design - Project Management

Suit 1, Sheffield Business Park Ltd  
Sheffield Business Centre, Europa Link  
Sheffield, S9 9XZ  
Tel: 01709 371 170  
Email: office@concept-idl.co.uk  
Website: www.concept-idl.co.uk  
Facebook: www.facebook.com/conceptidl

Client  
**STAR PUBS & BARS**

Job Title  
**CHEQUERS INN  
CHURCH STREET  
CROPWELL  
BISHOP  
NG12 3DB**

Drawing Title  
**EXISTING ELEVATIONS**

Scale **A1 @ 1:50** Drawn By **MS**

Date **OCT 22** Checked By

Org.no. <b>2591 - 13</b>	Rev. 
-----------------------------	----------