


Proposed Ground Floor

Scale 1:100 @ A3

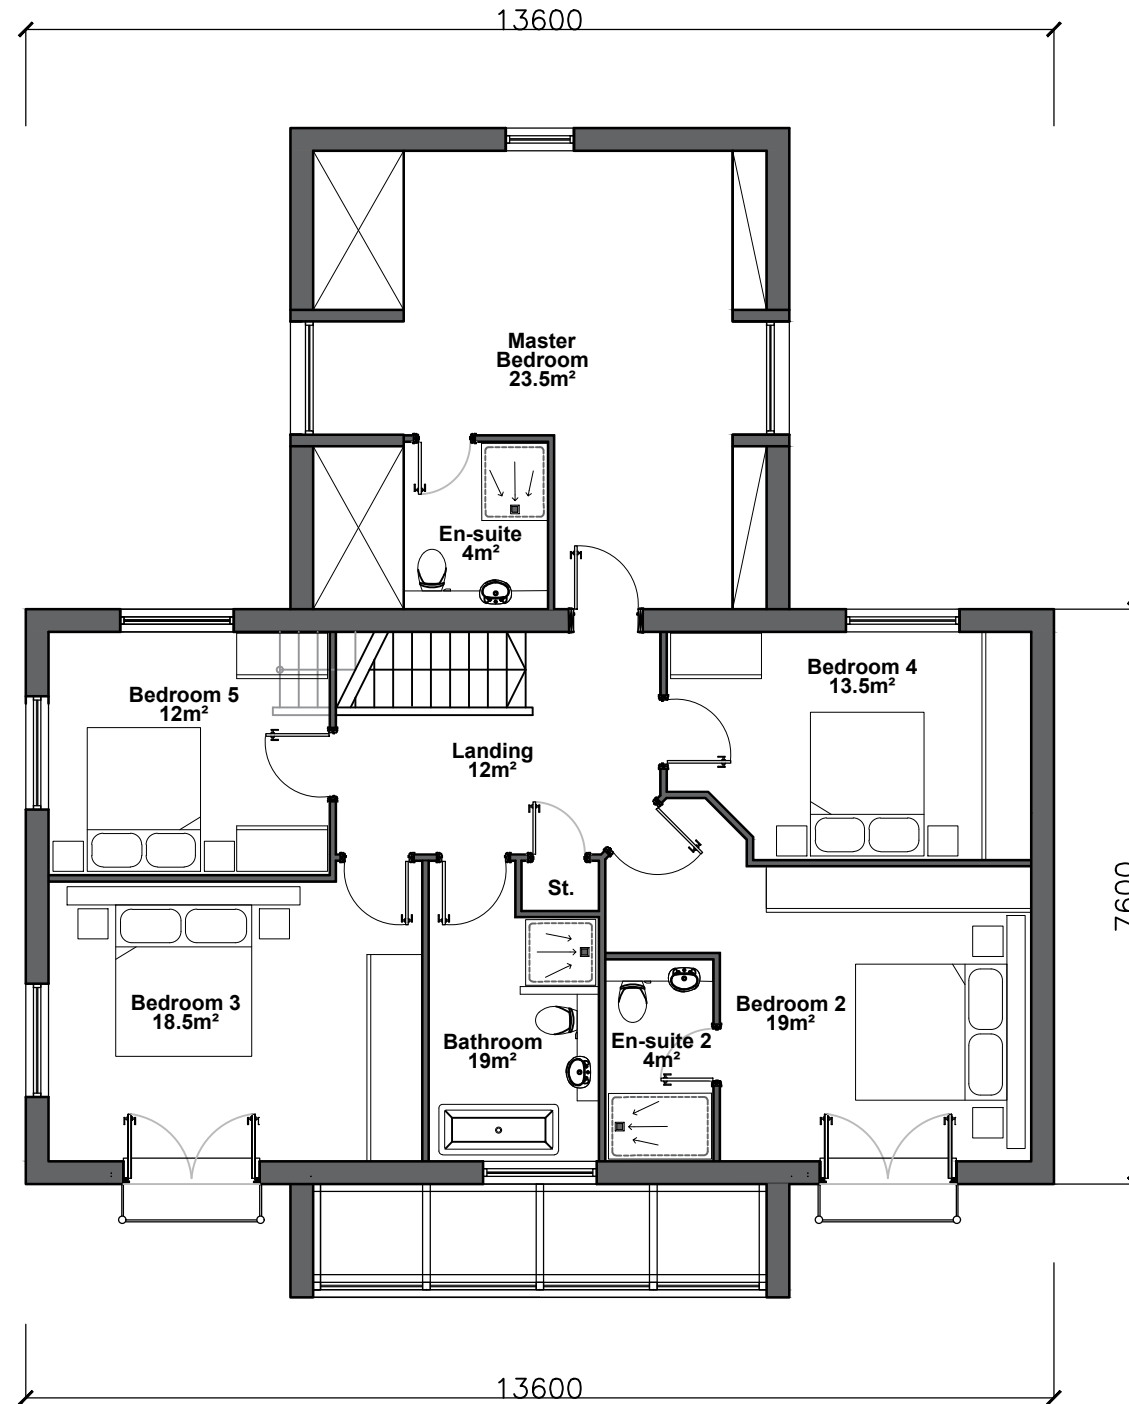

Proposed First Floor

Scale 1:100 @ A3



Unit 8, 1st Floor, Tundry Way,
Chainbridge Road Industrial Estate,
Blaydon, NE21 5SJ

T 0191 414 8779 M 0757 212 0625
E info@vertexdb.co.uk
W www.vertexdb.co.uk

CLIENT : MR HERON
PROJECT : LAND ADJACENT TO
SHIELDS ROW
STANLEY
CO. DURHAM.
DATE : 07/06/2022
SCALE : AS SHOWN
DWG SIZE : A3

**PROPOSED GROUND AND
FIRST FLOOR PLANS**

DRAWING NUMBER:
V_0302_PL_001

STATUS:
PLANNING