


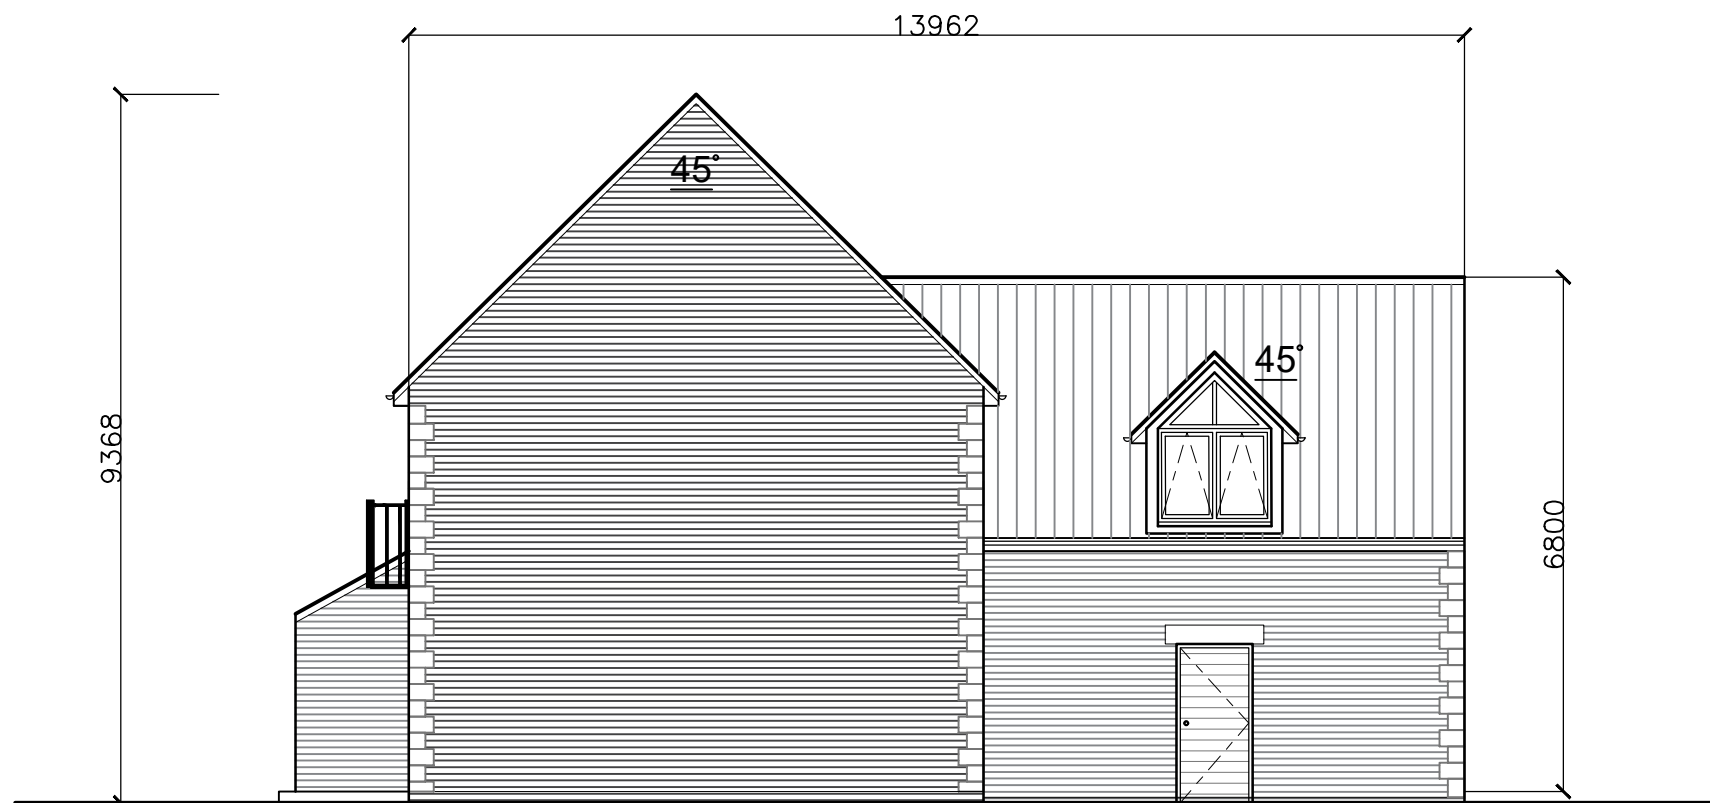

**Proposed Front Elevation - West Facing**

Scale 1:100 @ A3



**Proposed Side Elevation - East Facing**

Scale 1:100 @ A3

**Construction Materials**

Walls - Red Facing Brickwork

Roof - Marley Grey Double Roman tile

Windows - White Double Glazed PVC-u Units

Doors - Timber Panel Doors

Fence - 1.8m close boarded timber fence surround.  
Main wall to site frontage to be retained



Unit 8, 1st Floor, Tundry Way,  
Chainbridge Road Industrial Estate,  
Blaydon, NE21 5SJ

T 0191 414 8779 M 0757 212 0625  
E info@vertexdb.co.uk  
W www.vertexdb.co.uk

CLIENT : MR HERON  
PROJECT : LAND ADJACENT TO SHIELDS ROW STANLEY CO. DURHAM.  
DATE : 07/06/2022  
SCALE : AS SHOWN  
DWG SIZE : A3

**PROPOSED WEST AND EAST ELEVATIONS**

DRAWING NUMBER:  
**V\_0302\_PL\_004**

STATUS:  
**PLANNING**