
## 13600 45 108 3500 6600 3500

## Proposed Side Elevation - North Facing Scale 1:100 @ A3

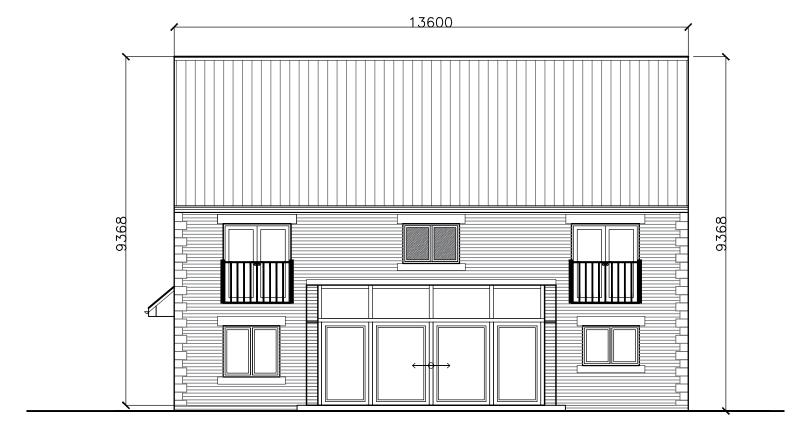

**Proposed Rear Elevation - South Facing** 

Scale 1:100 @ A3

## **Construction Materials**

Walls - Red Facing Brickwork

Roof - Marley Grey Double Roman tile

Windows - White Double Glazed PVC-u Units

Doors - Timber Panel Doors

Fence - 1.8m close boarded timber fence surround.

Main wall to site frontage to be retained



Unit 8, 1st Floor, Tundry Way, Chainbridge Road Industrial Estate, Blaydon, NE21 5SJ

**■** 0191 414 8779 **■** 0757 212 0625

E info@vertexdb.co.uk

www.vertexdb.co.uk

CLIENT : MR HERON

PROJECT : LAND ADJACENT TO

SHIELDS ROW STANLEY

CO. DURHAM.: 07/06/2022

DATE : 07/06/2022 SCALE : AS SHOWN

DWG SIZE : A3

## PROPOSED NORTH AND SOUTH ELEVATIONS

DRAWING NUMBER: V\_0302\_PL\_003

STATUS:

**PLANNING**