




NOTES:

1. ALL FIGURES GIVEN IN MILLIMETRES.
2. WRITTEN DIMENSIONS TO BE TAKEN OVER SCALED DIMENSIONS.
3. ANY DISCREPANCIES TO BE REPORTED TO PROJECT CO-ORDINATOR IMMEDIATELY.
4. THIS DRAWING IS FOR SOLE PURPOSE OF APPROVAL UNDER THE CURRENT TOWN AND COUNTRY PLANNING ACT. ALL CONSTRUCTION DETAILS, VERIFICATION OF DIMENSIONS, PITCHES, LEVELS, #15; AND DISCUSSIONS/CORRESPONDENCE WITH STATUTORY AUTHORITIES IS SOLE AND TOTAL RESPONSIBILITY OF BUILDER/MAIN CONTRACTOR.
5. NO WORKS TO COMMENCE WITHOUT FULL APPROVAL UNDER THE CURRENT BUILDING REGULATIONS AND TOWN AND COUNTRY PLANNING ACT. ALL WORKS AND MATERIALS TO COMPLY WITH CURRENT B.REGS, BS's, CP's, AND/OR EQUIVALENT EUROPEAN STANDARDS.




WARNING !! NO WORKS TO COMMENCE WITHOUT FULL PLANNING AND BUILDING REGULATION APPROVAL. ANY WORKS STARTED PRIOR TO APPROVAL(S) IS DONE SO AT CLIENTS OWN RISK

ALL MEASUREMENTS/ DIMENSIONS MUST BE CHECKED ON SITE PRIOR TO ANY CONSTRUCTION, ORDERING, FABRICATING, MANUFACTURING, ETC

**NOT FOR CONSTRUCTION!-DRAFT 01
FOR COMMENT ONLY!-DRAFT 01**

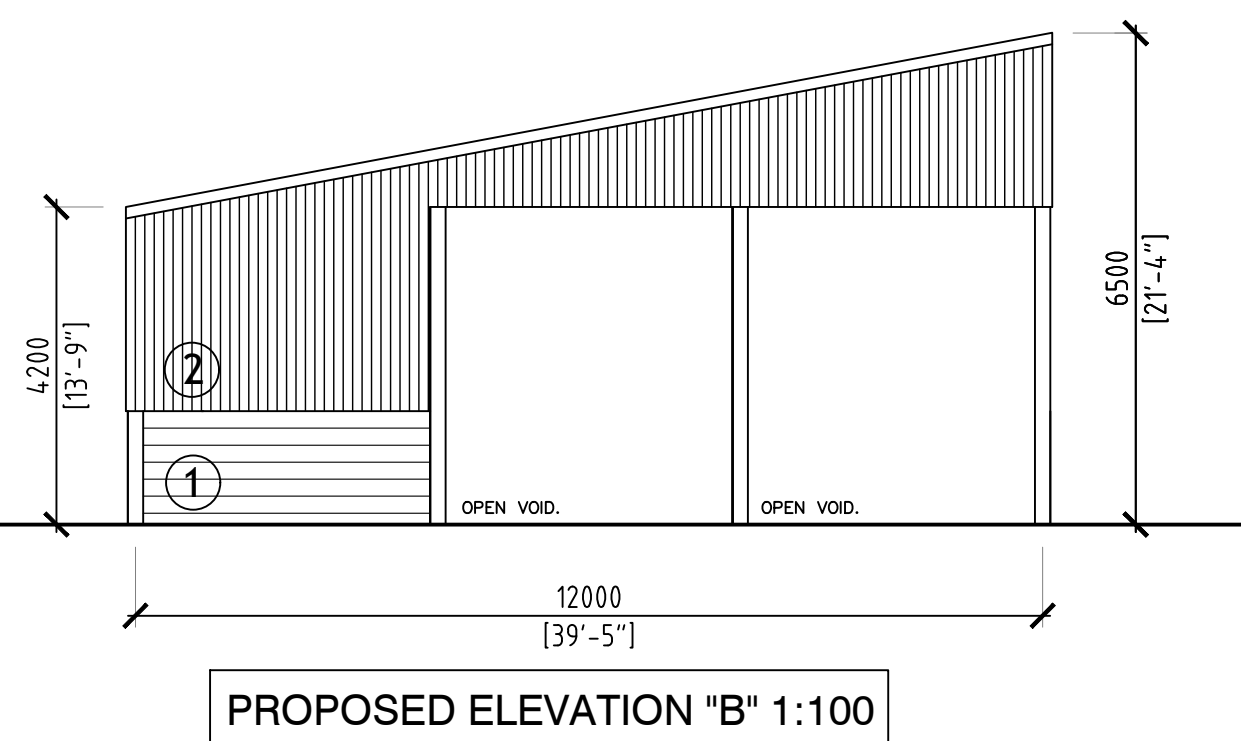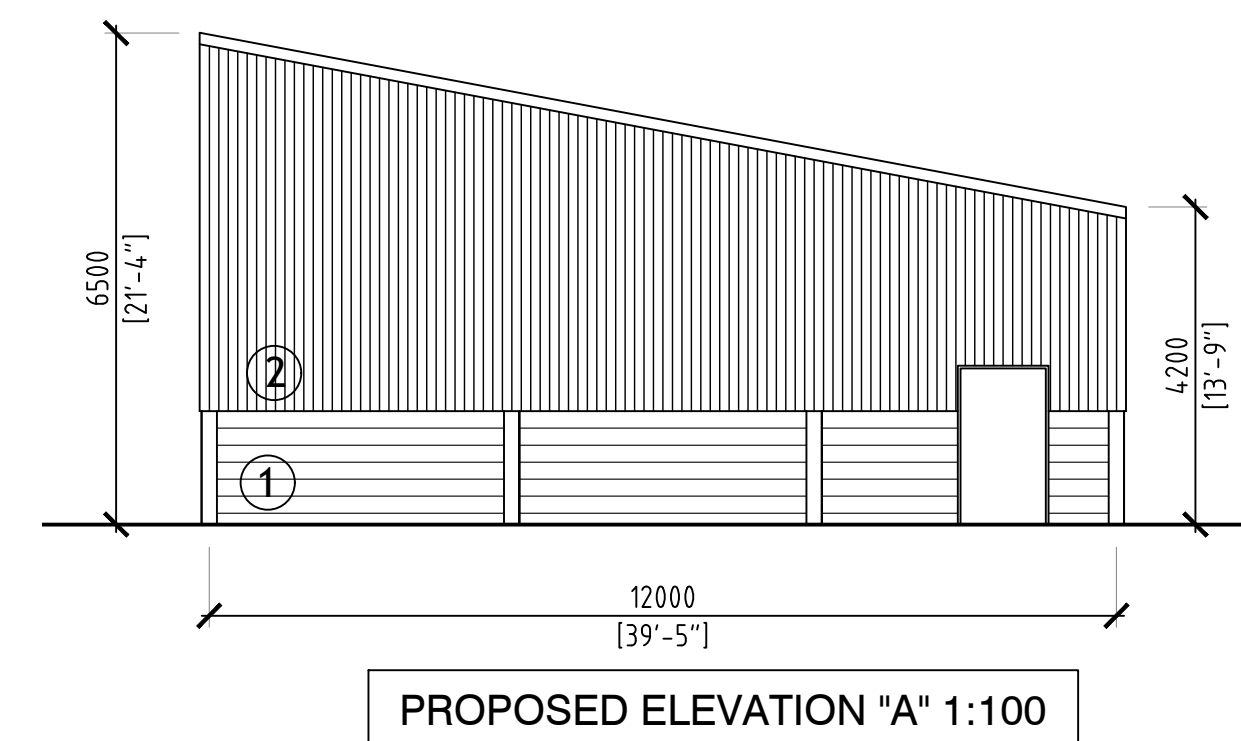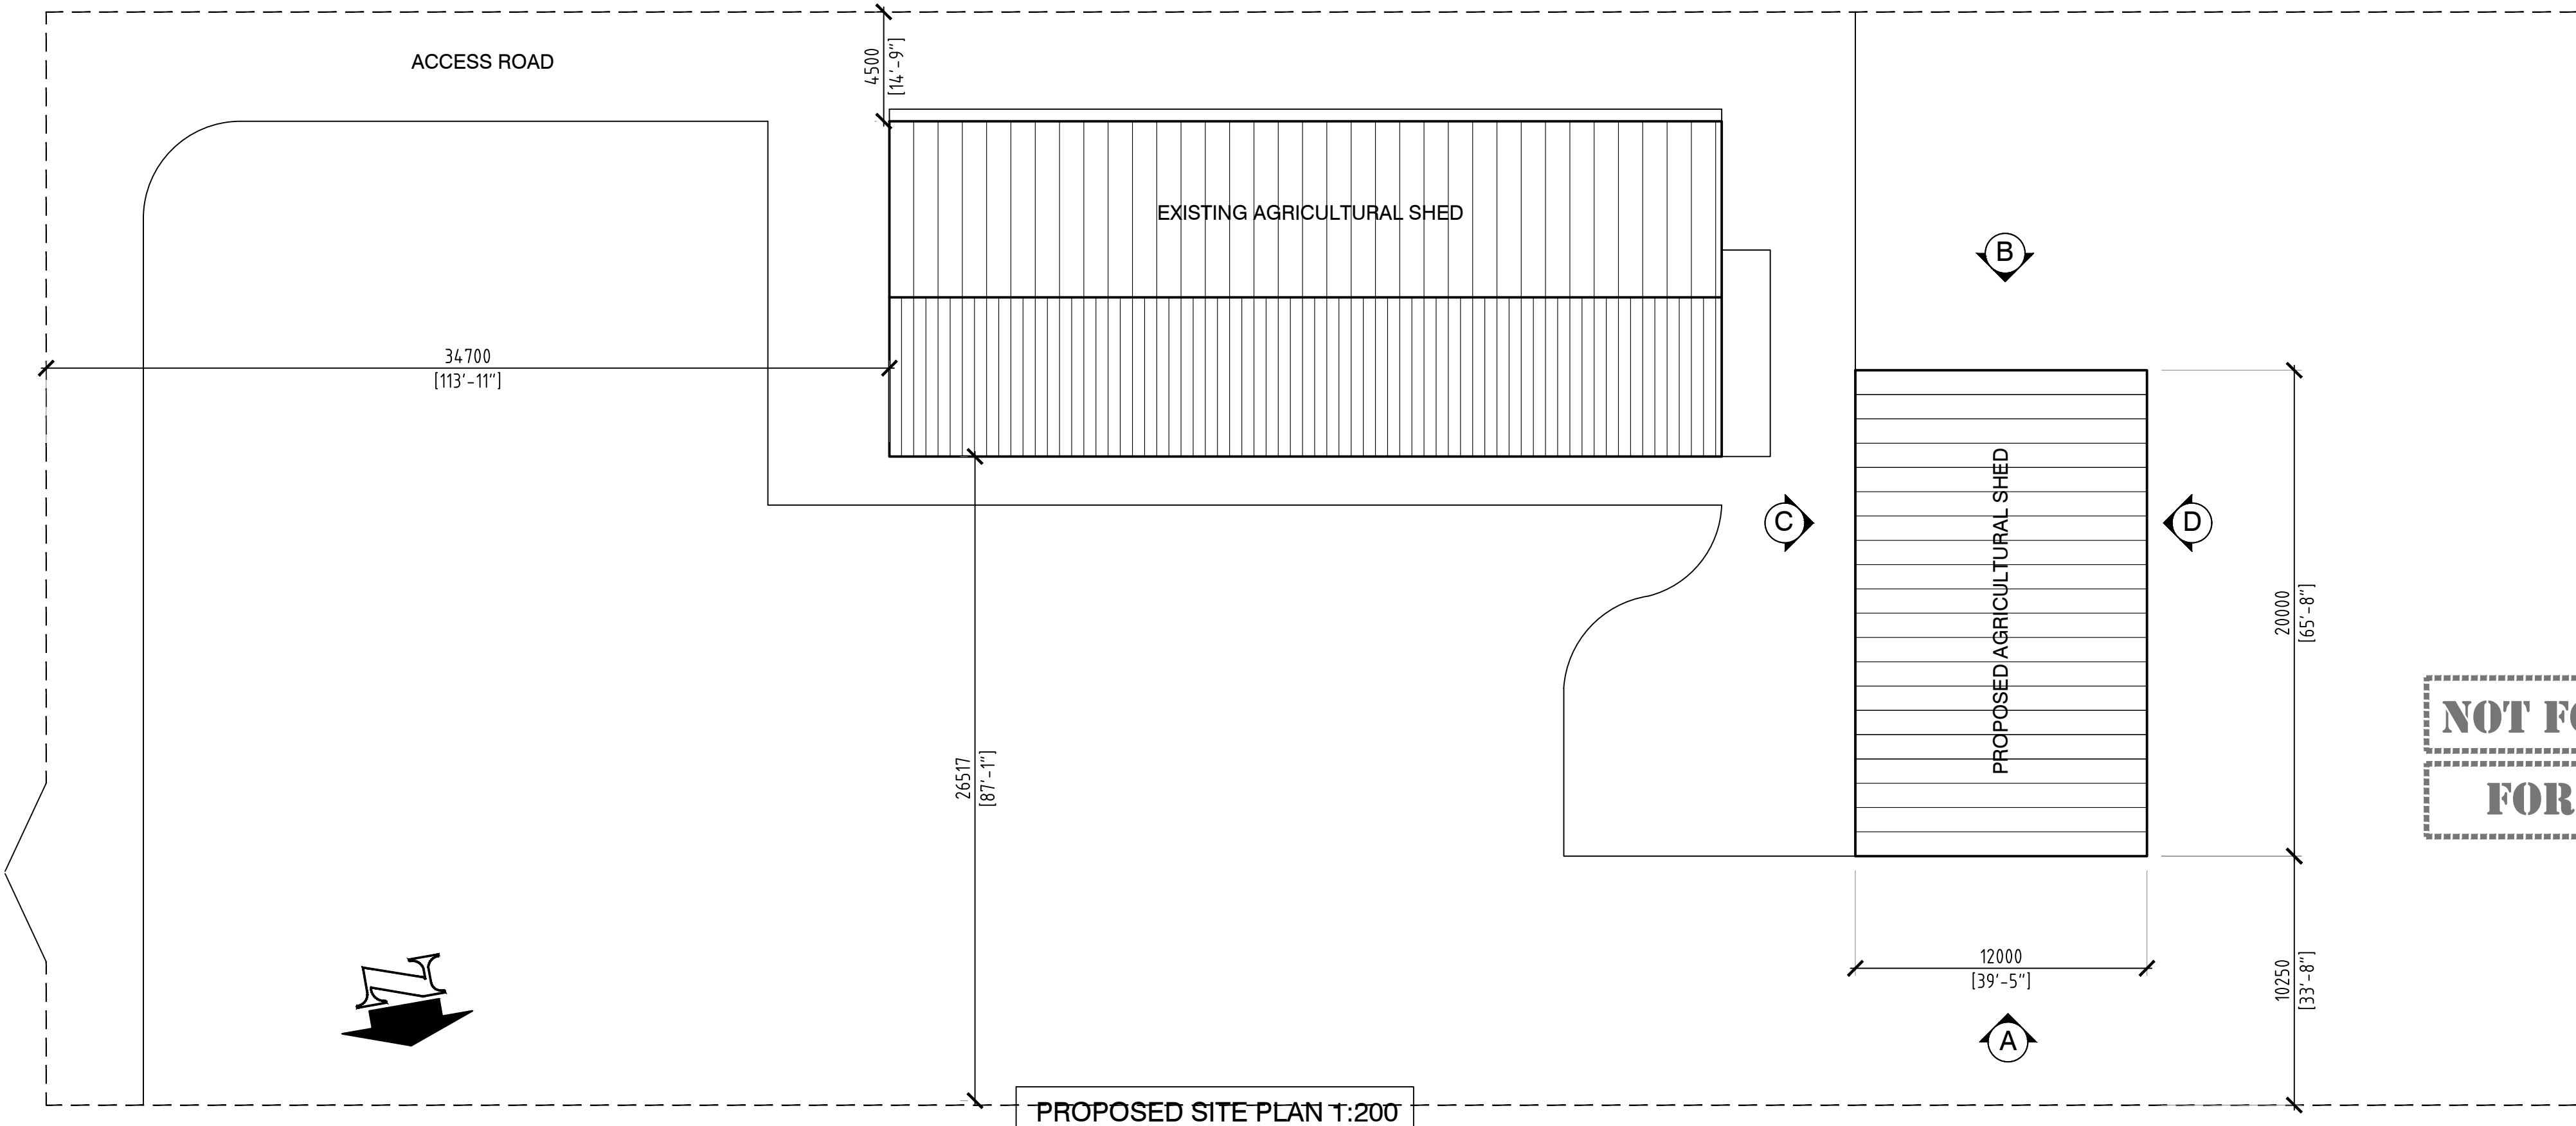

- MATERIALS**
- ① BLOCKWORK.
 - ② TIMBER CLADDING.
 - ③ ASBESTOS ROOF CLADDING.

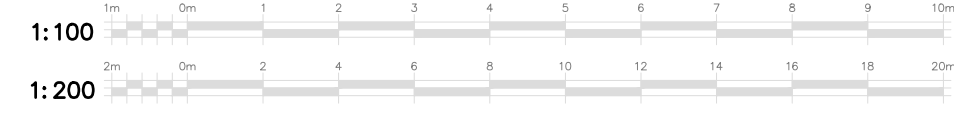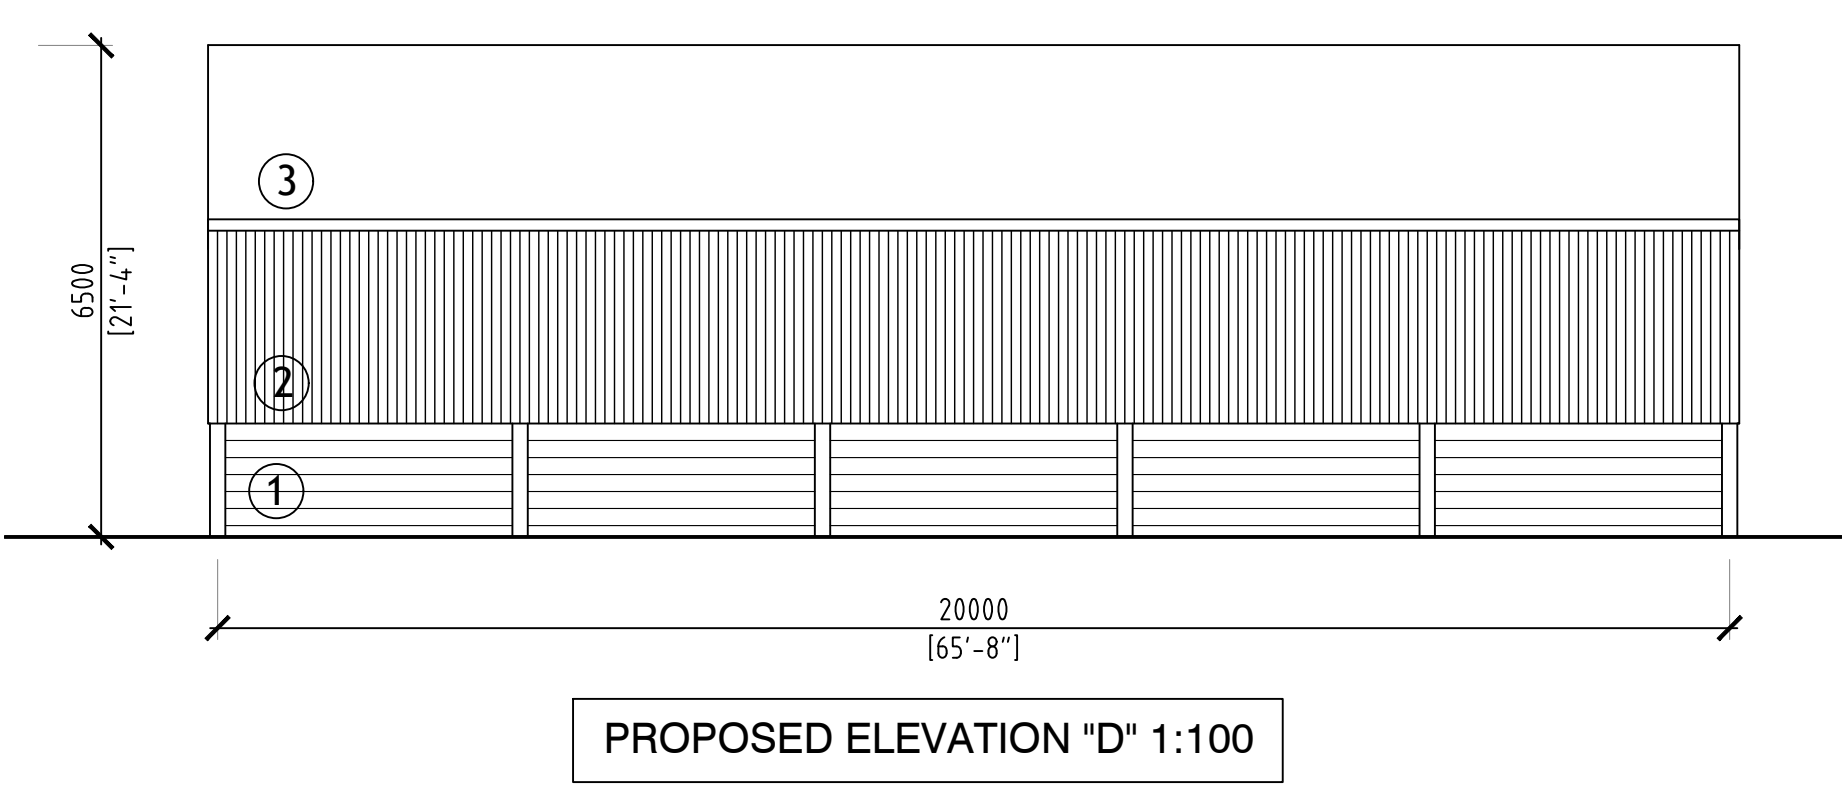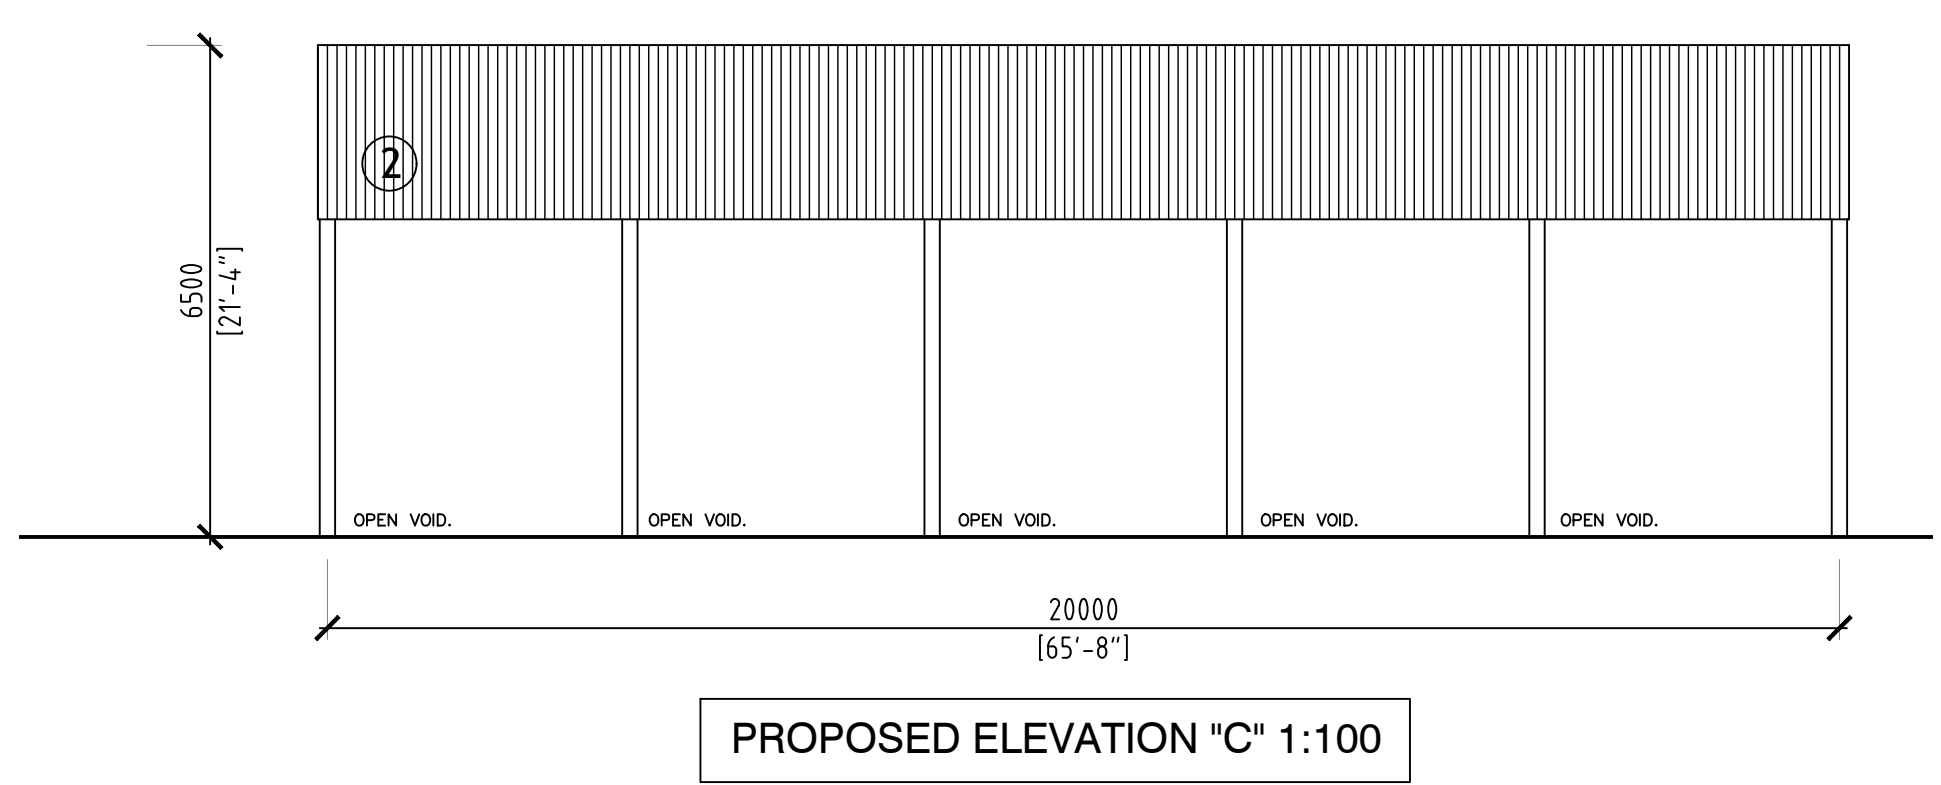

REV	DESCRIPTION	DATE

KNJ DESIGN
KEITH JONES M.C.I.A.T.
CHARTERED ARCHITECTURAL TECHNOLOGIST
NEWCASTLE UPON TYNE
TEL: 07806 327 886
E-MAIL: knjdesign@sky.com

LABC registered
CIAT CHARTERED PRACTICE

CLIENT:
Mr and Mrs WORSLEY

PROJECT LOCATION:
LAND TO THE NORTH OF SCHOOL HOUSE FARM,
SLALEY, NORTHUMBERLAND

PROJECT DESCRIPTION:
NEW AGRICULTURAL SHED

DRAWING TITLE:
PROPOSED SITE PLAN AND ELEVATIONS

DATE:
25/09/2022

SCALE:
AS SHOWN

STATUS:
DRAFT 01

REVISION:

PAPER SIZE:
A1

DRAWING NUMBER:
NO/PL/0032/02/002

**NOT FOR CONSTRUCTION!-DRAFT 01
FOR COMMENT ONLY!-DRAFT 01**