


Agricultural Fields

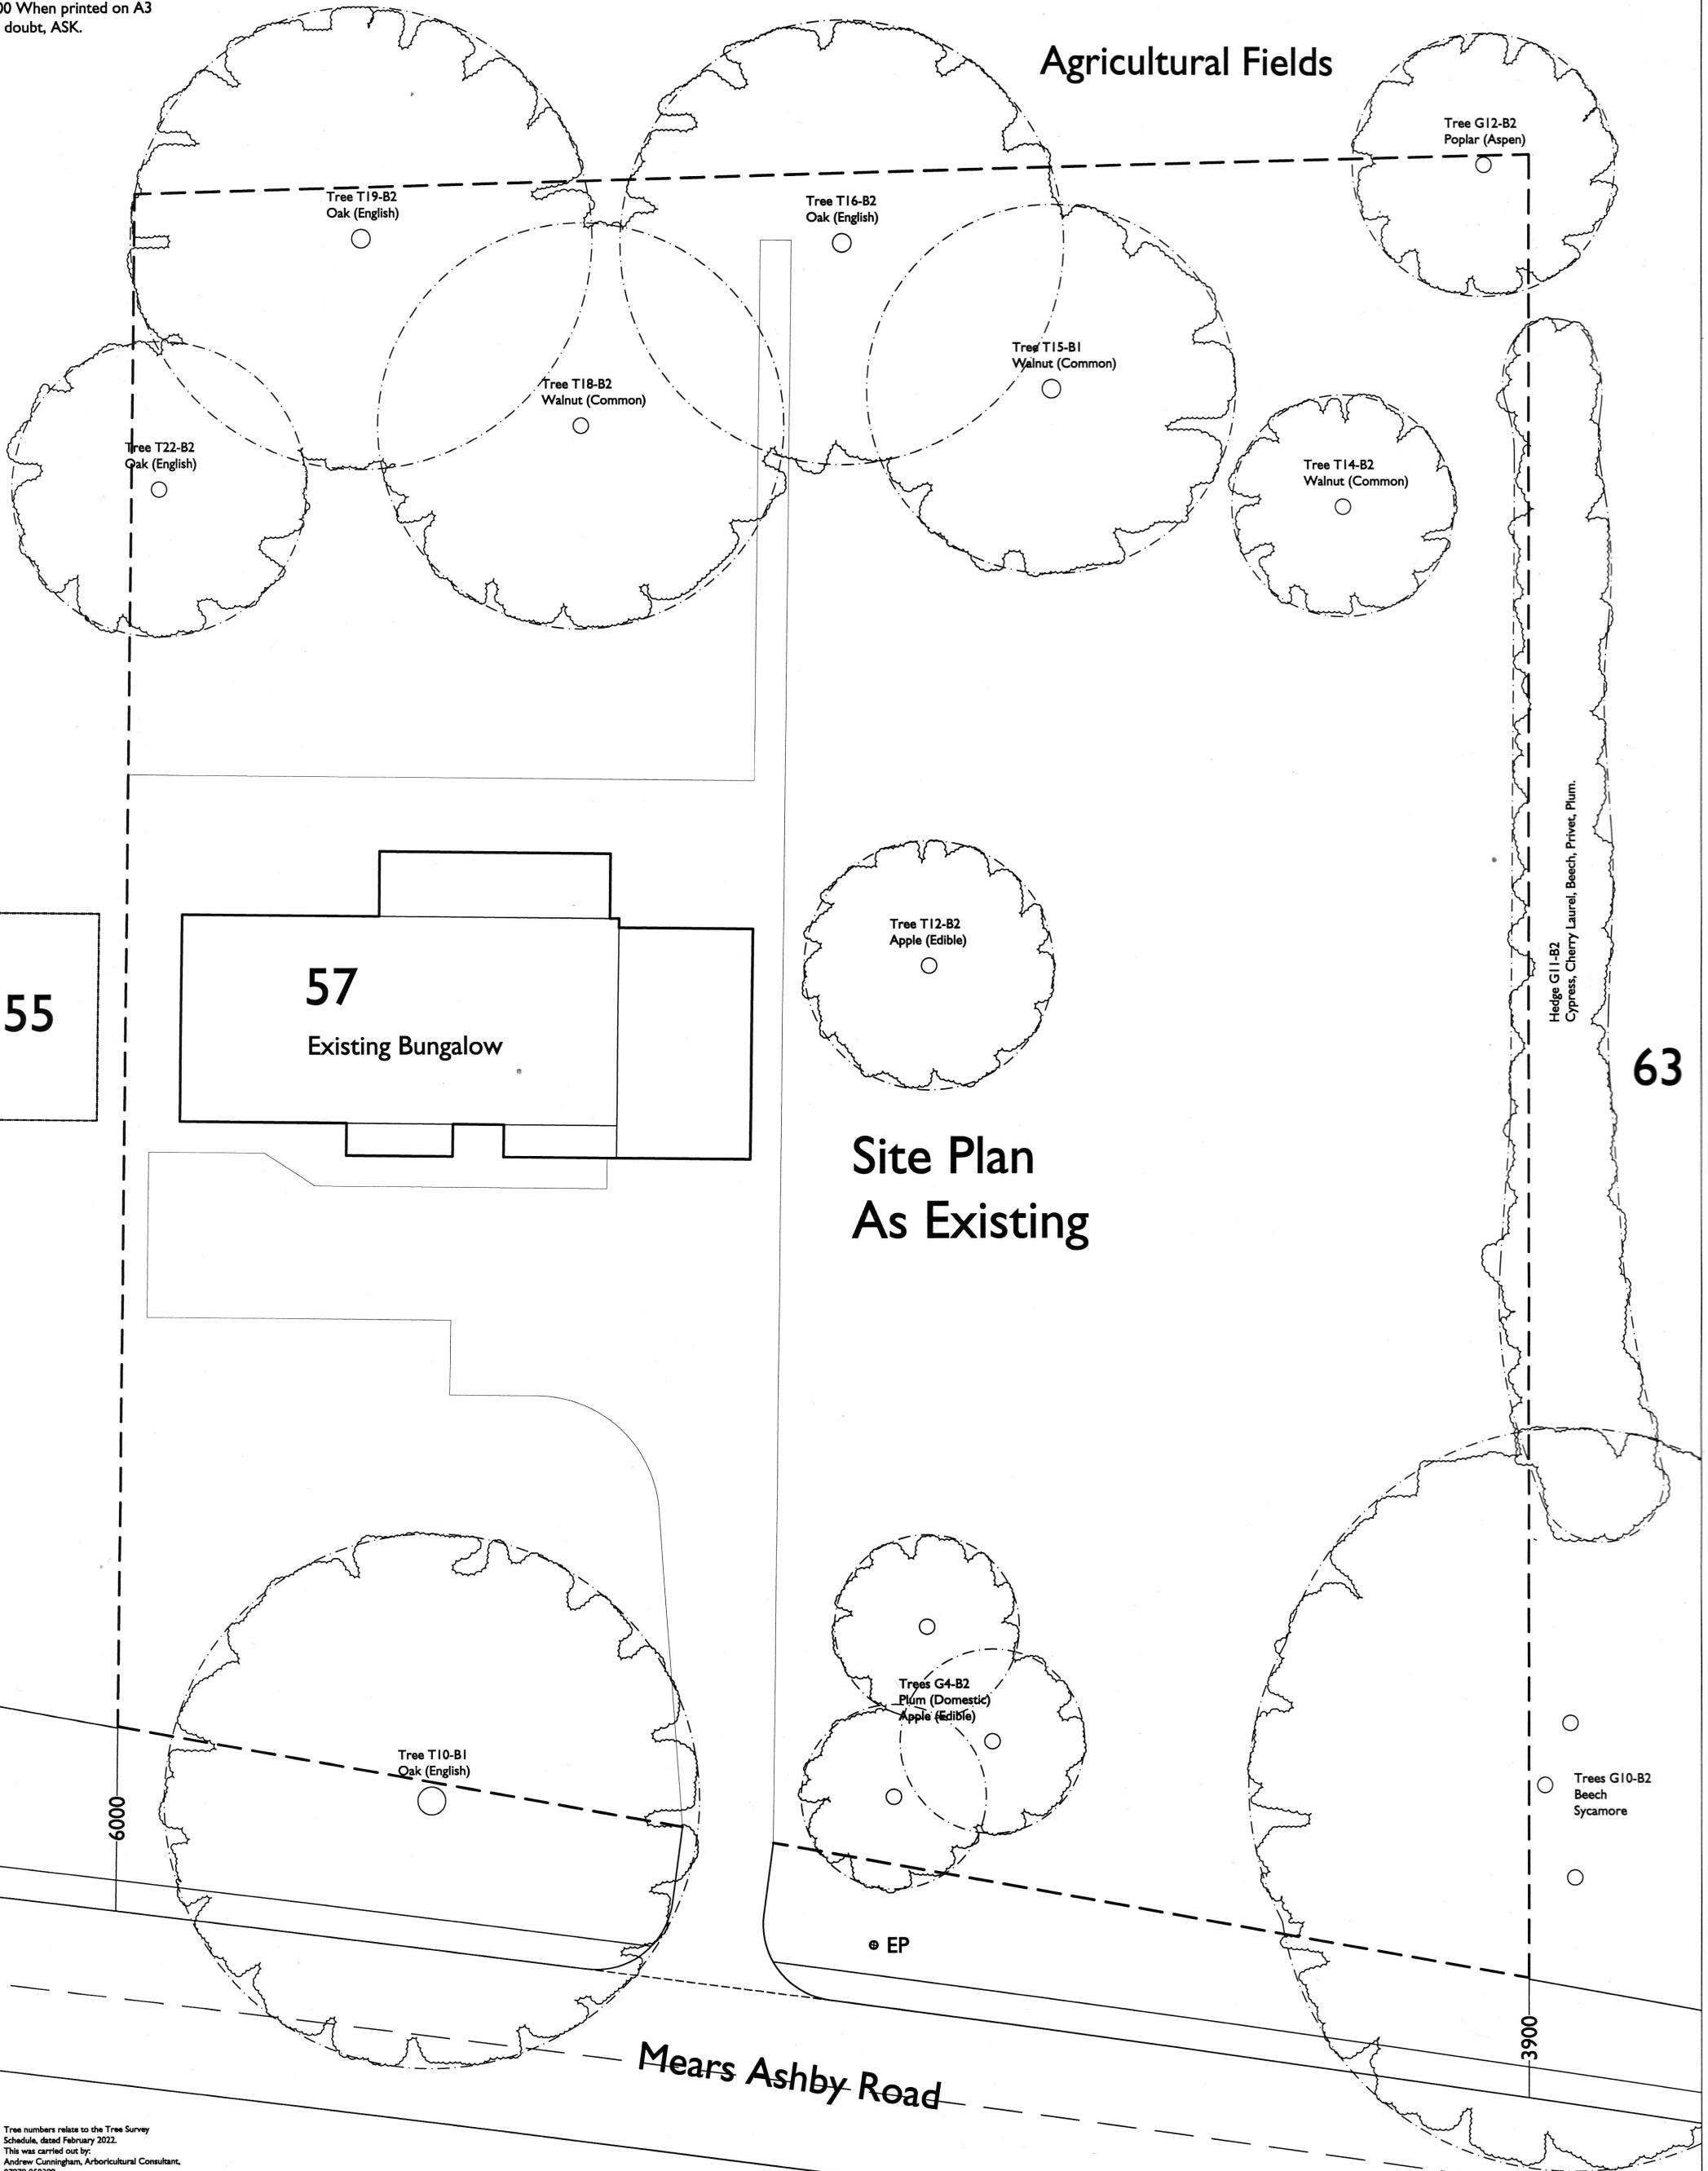

**Site Plan
As Existing**

**Site Plan
As Existing**

Three Proposed Dwellings and Garages
 57-61 Mears Ashby Road, Earls Barton,
 Northamptonshire NN6 0HQ.
 For Mr Warwick et Al.

Paul Brice Architect 01600 715810
 Scale 1:200
 23 November 2022

0 2.0m 4.0m 6.0m 8.0m 10.0m



Pr01d

Tree numbers relate to the Tree Survey Schedule, dated February 2022.
 This was carried out by:
 Andrew Cunningham, Arboricultural Consultant,
 07879 050389.
 In his survey, most trees are in categories 'B' and 'C'.
 'Tree Category B' refers to 'Trees of moderate quality, with an estimated life expectancy of 40 years; retention is desirable'.
 'Tree Category C' refers to 'Trees of low quality, with an estimated life expectancy of 10 years, or young trees with a stem diameter of less than 150mm. Trees could be retained, but are not considered a significant constraint to the development'.
 All Category 'B' trees are shown on the layout.
 Any lost trees of this category are shown and are proposed to be replaced as indicated.
 See Tree Survey Document.
 The Ecological Clerk of Works for this project is:
 Jonathan Finney BSc (Hons), M Arbor A, MEECW,
 Director,
 Heritage Environmental Contractors Ltd,
 07790 766128.