


EXISTING GROUND FLOOR PLAN



SITE PHOTOS




SITE PLAN (1:1250)

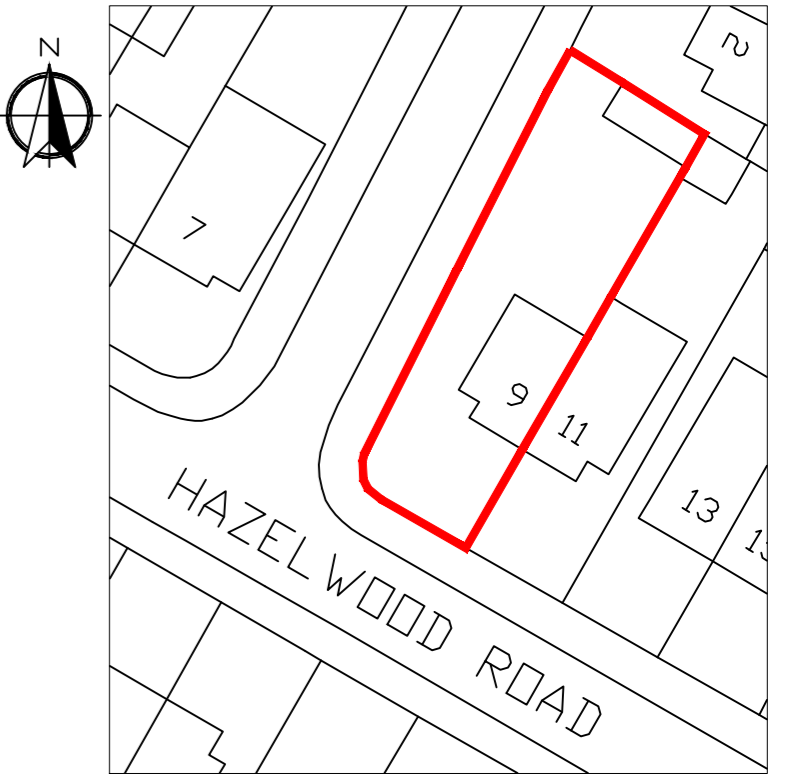

EXISTING BLOCK PLAN (1:500)




EXISTING FRONT ELEVATION

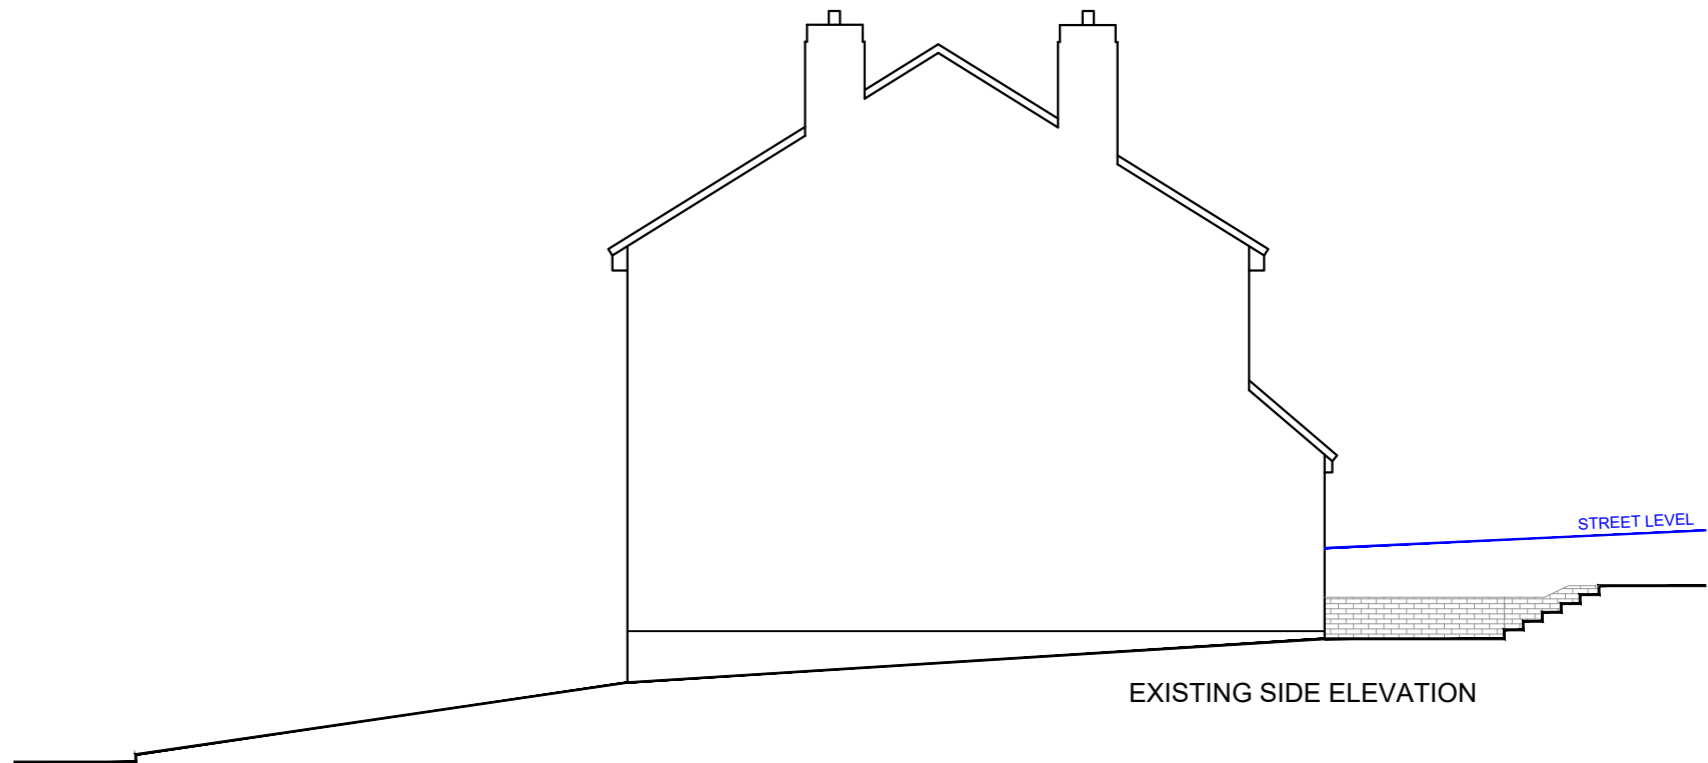

EXISTING SIDE ELEVATION



EXISTING REAR ELEVATION

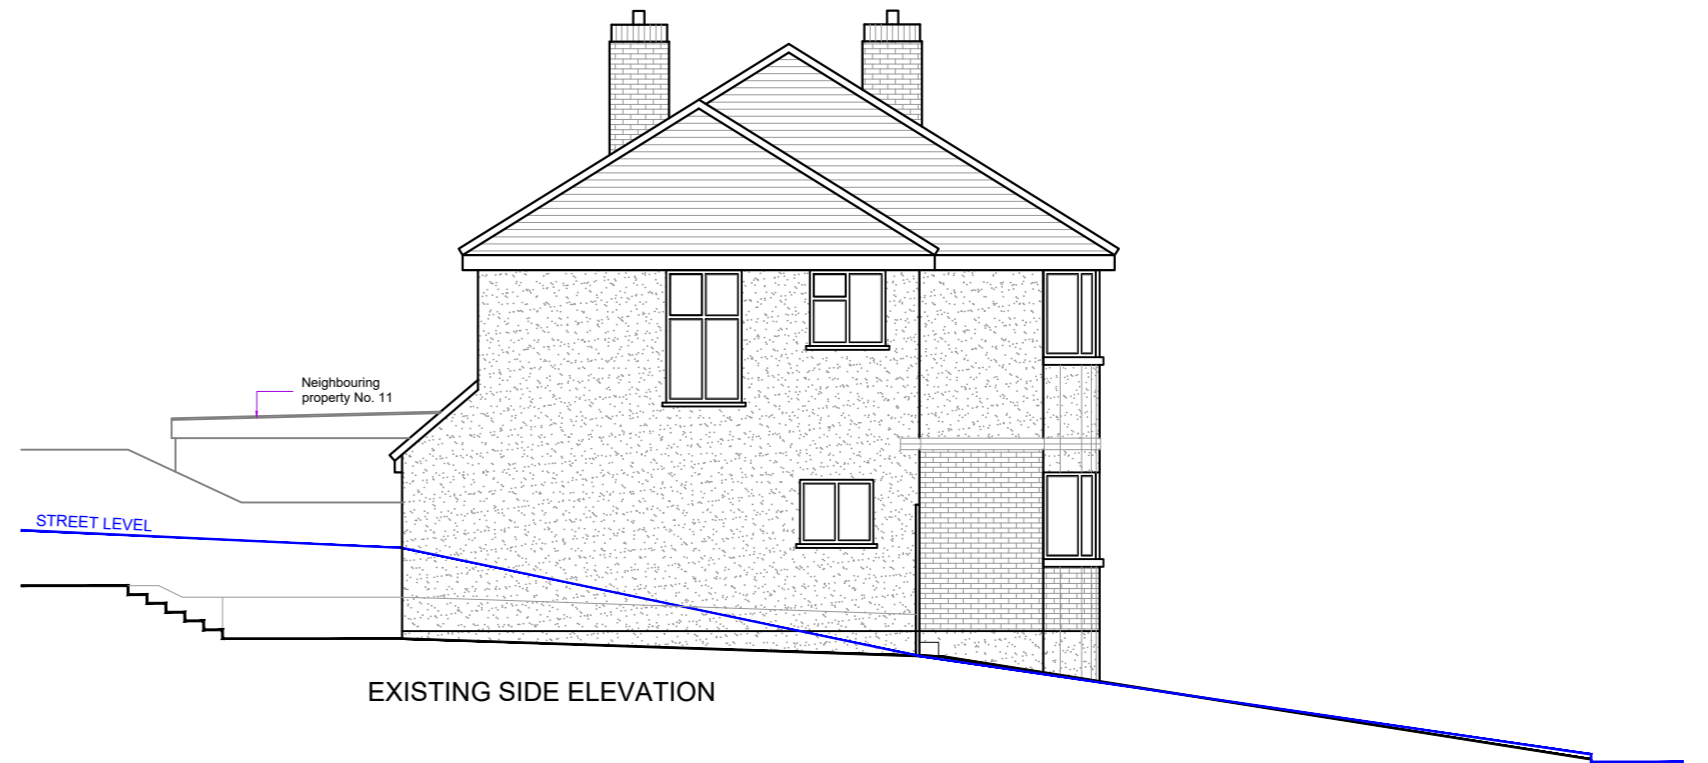

EXISTING SIDE ELEVATION

**IMPORTANT NOTE**  
 The specification is to be read in conjunction with the plans/section details, and other associated Structural details as may be provided.  
 All work is to be carried out to the Local Authority Planning and Building Regulations Approval, and the Codes of Practice and British Standards as necessary. All dimensions, levels, sizes, positions and locations of particulars as indicated on drawings are to be verified by the appointed Contractor on site prior to engaging in works. Any discrepancies must be reported to the Architect/Surveyor/Engineer or responsible person's immediately.  
 The Contractor is responsible for ensuring compliance with the CDM Regulations, and appropriate Health & Safety on site precautions.  
 The Client/Building Owner must obtain any necessary PARTY WALL AGREEMENTS, prior to engaging in the works on site.

Rev.	Date	Comment

Copyright ©  
**kdb**  
 building designs  
 Chartered Architectural Technologist  
 020 3875 2000  
 plans@kdbdesigns.co.uk  
 www.kdbdesigns.co.uk

Client:	MRS S DABASIA	
Site Address:	9 HAZELWOOD ROAD CROXLEY GREEN WD3 3EA	
Project Title:	SINGLE STOREY SIDE AND PART REAR EXTENSION	
Status:	PLANNING	
Drawn:	ND	Checked: JW
Date:	27.10.2022	Scale: 1:100 @ A2
Drawing Title:	EXISTING FLOOR PLANS, ELEVATIONS, SITE PLAN, BLOCK PLAN & SITE PHOTOS	
Job No:	HAZR9	Drawing No: PL - 01
Rev:		