



- notes:
- DO NOT SCALE FROM THIS DRAWING - USE FIGURED DIMENSIONS ONLY.
 - TO BE READ IN CONJUNCTION WITH ALL OTHER CONSULTANTS / SPECIALISTS DRAWINGS. REPORT ANY DISCREPANCIES BEFORE AFFECTED WORK COMMENCES.
 - ALL SETTING OUT DIMENSIONS TO BE CHECKED ON SITE BY CONTRACTOR BEFORE WORK COMMENCES.

KEY:


- Existing walls
- Proposed walls/ windows/doors

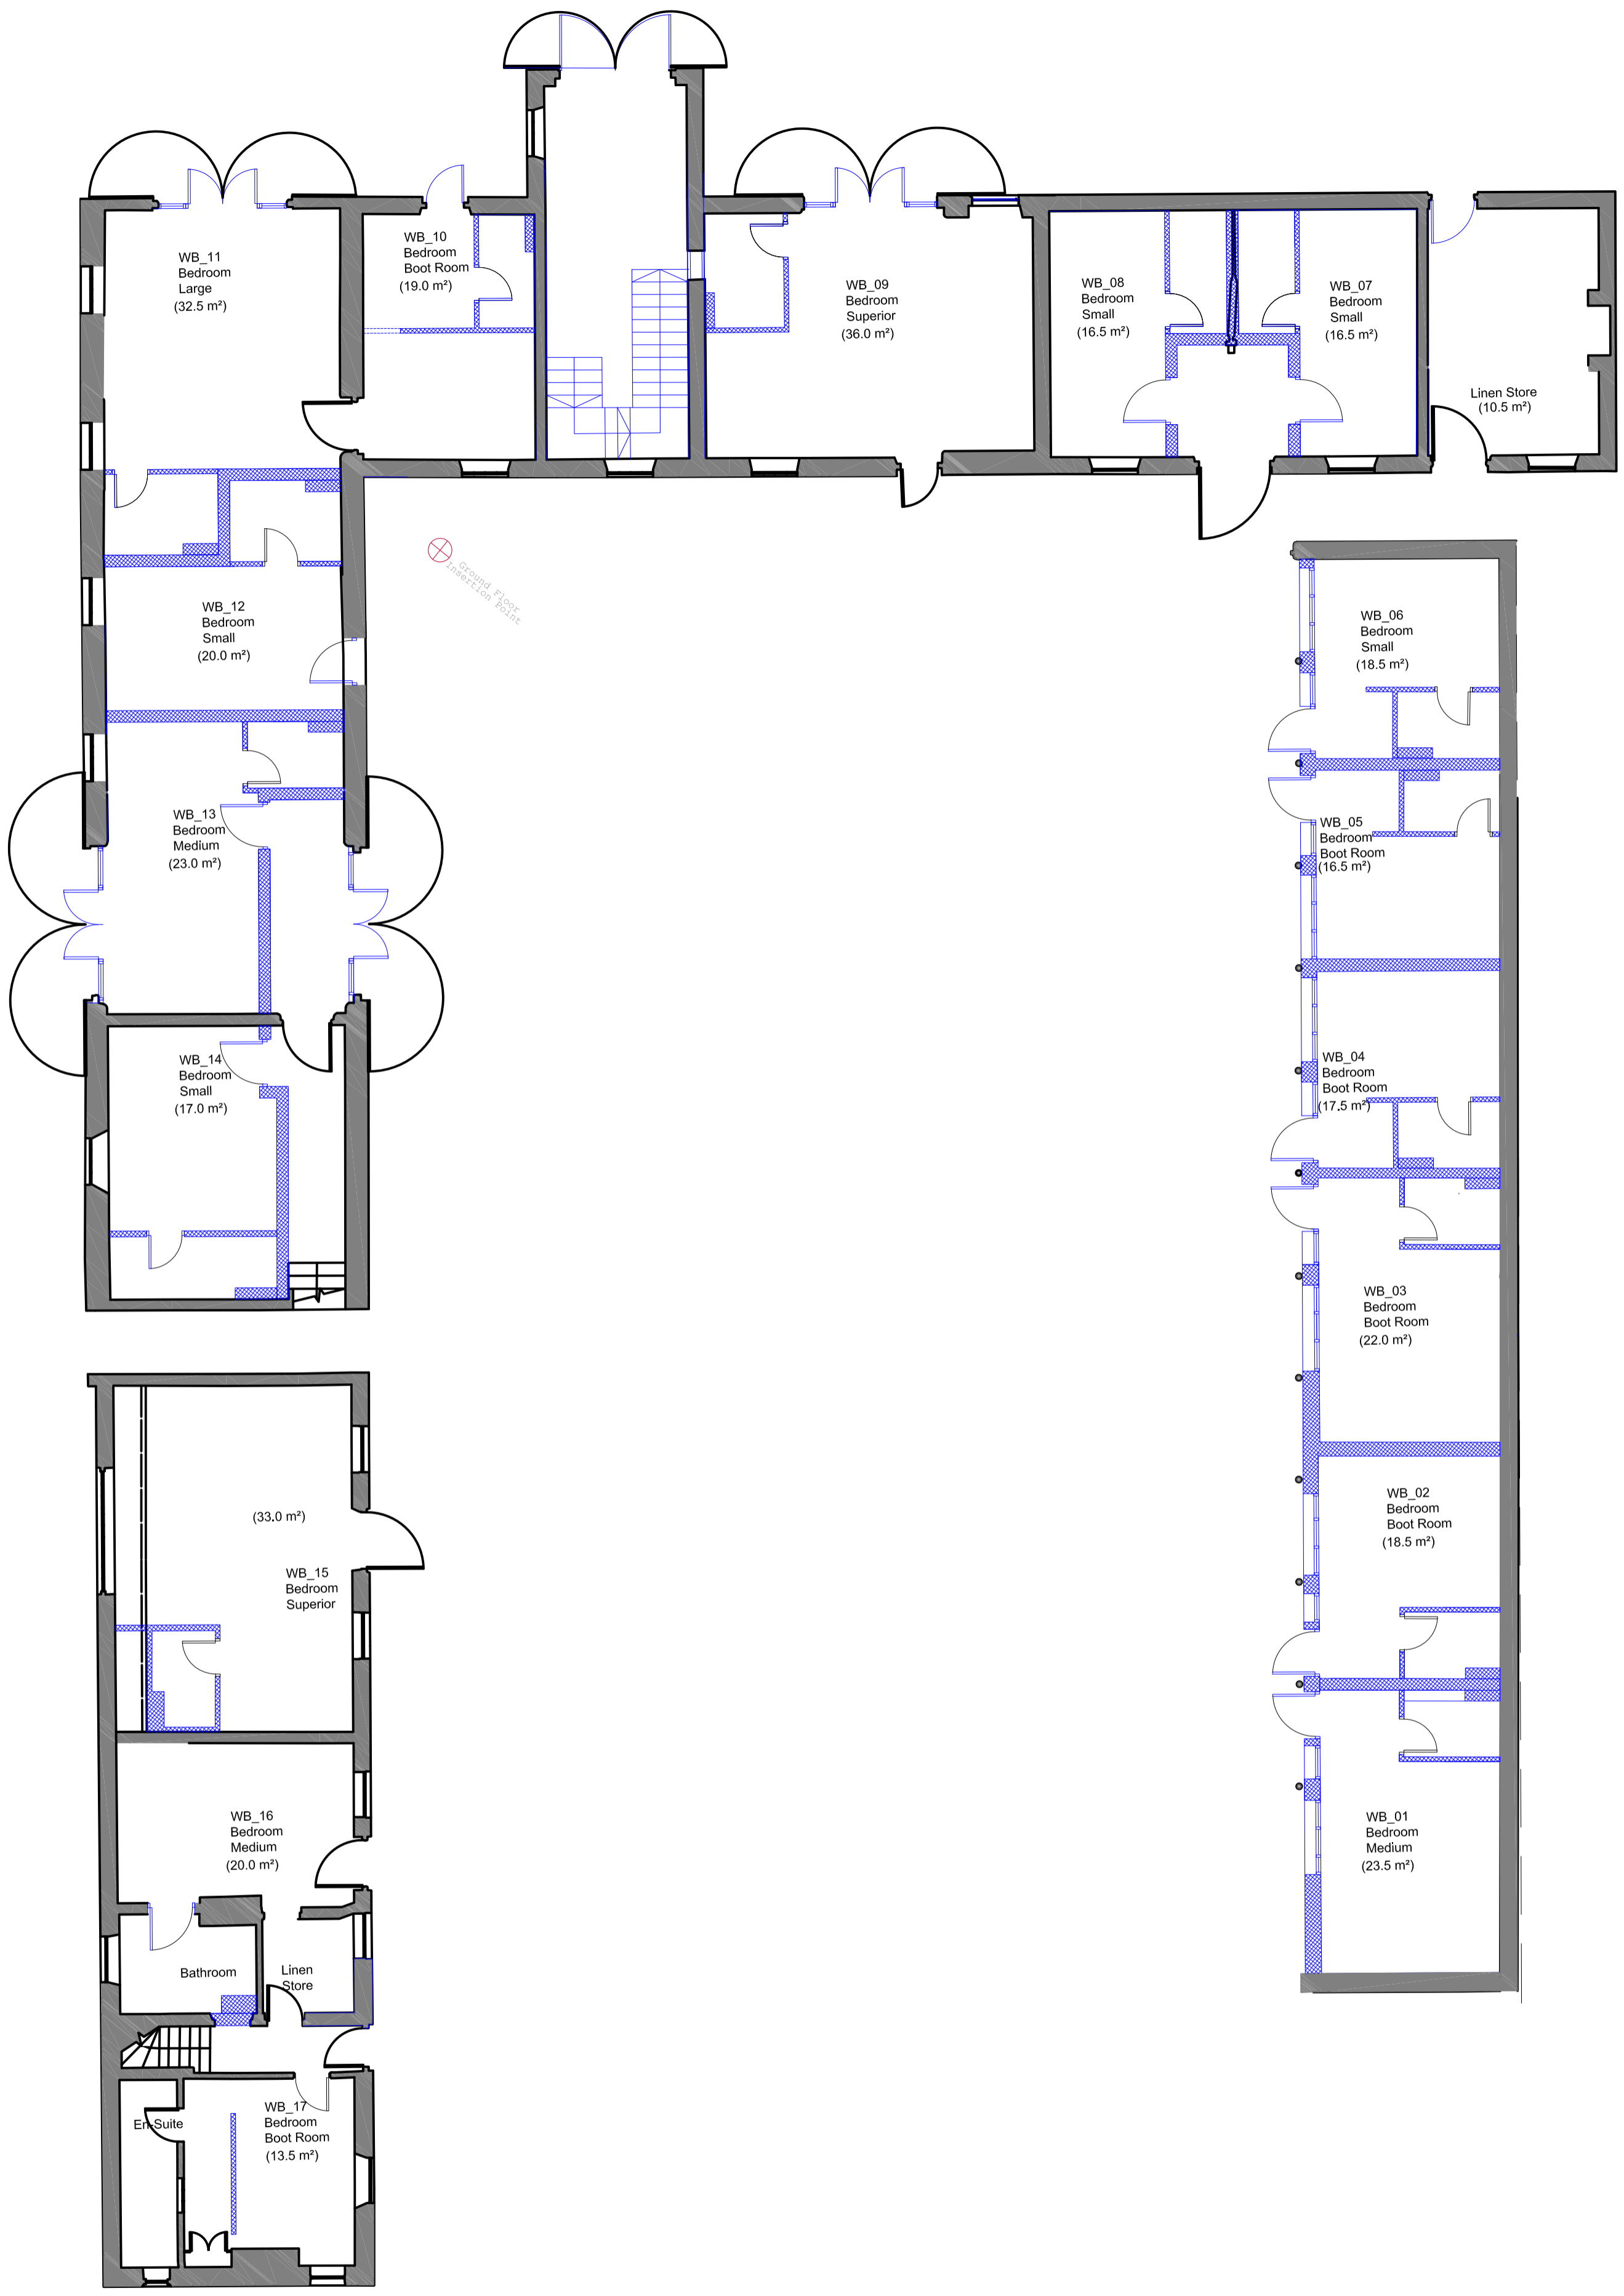

Ground Floor Plan

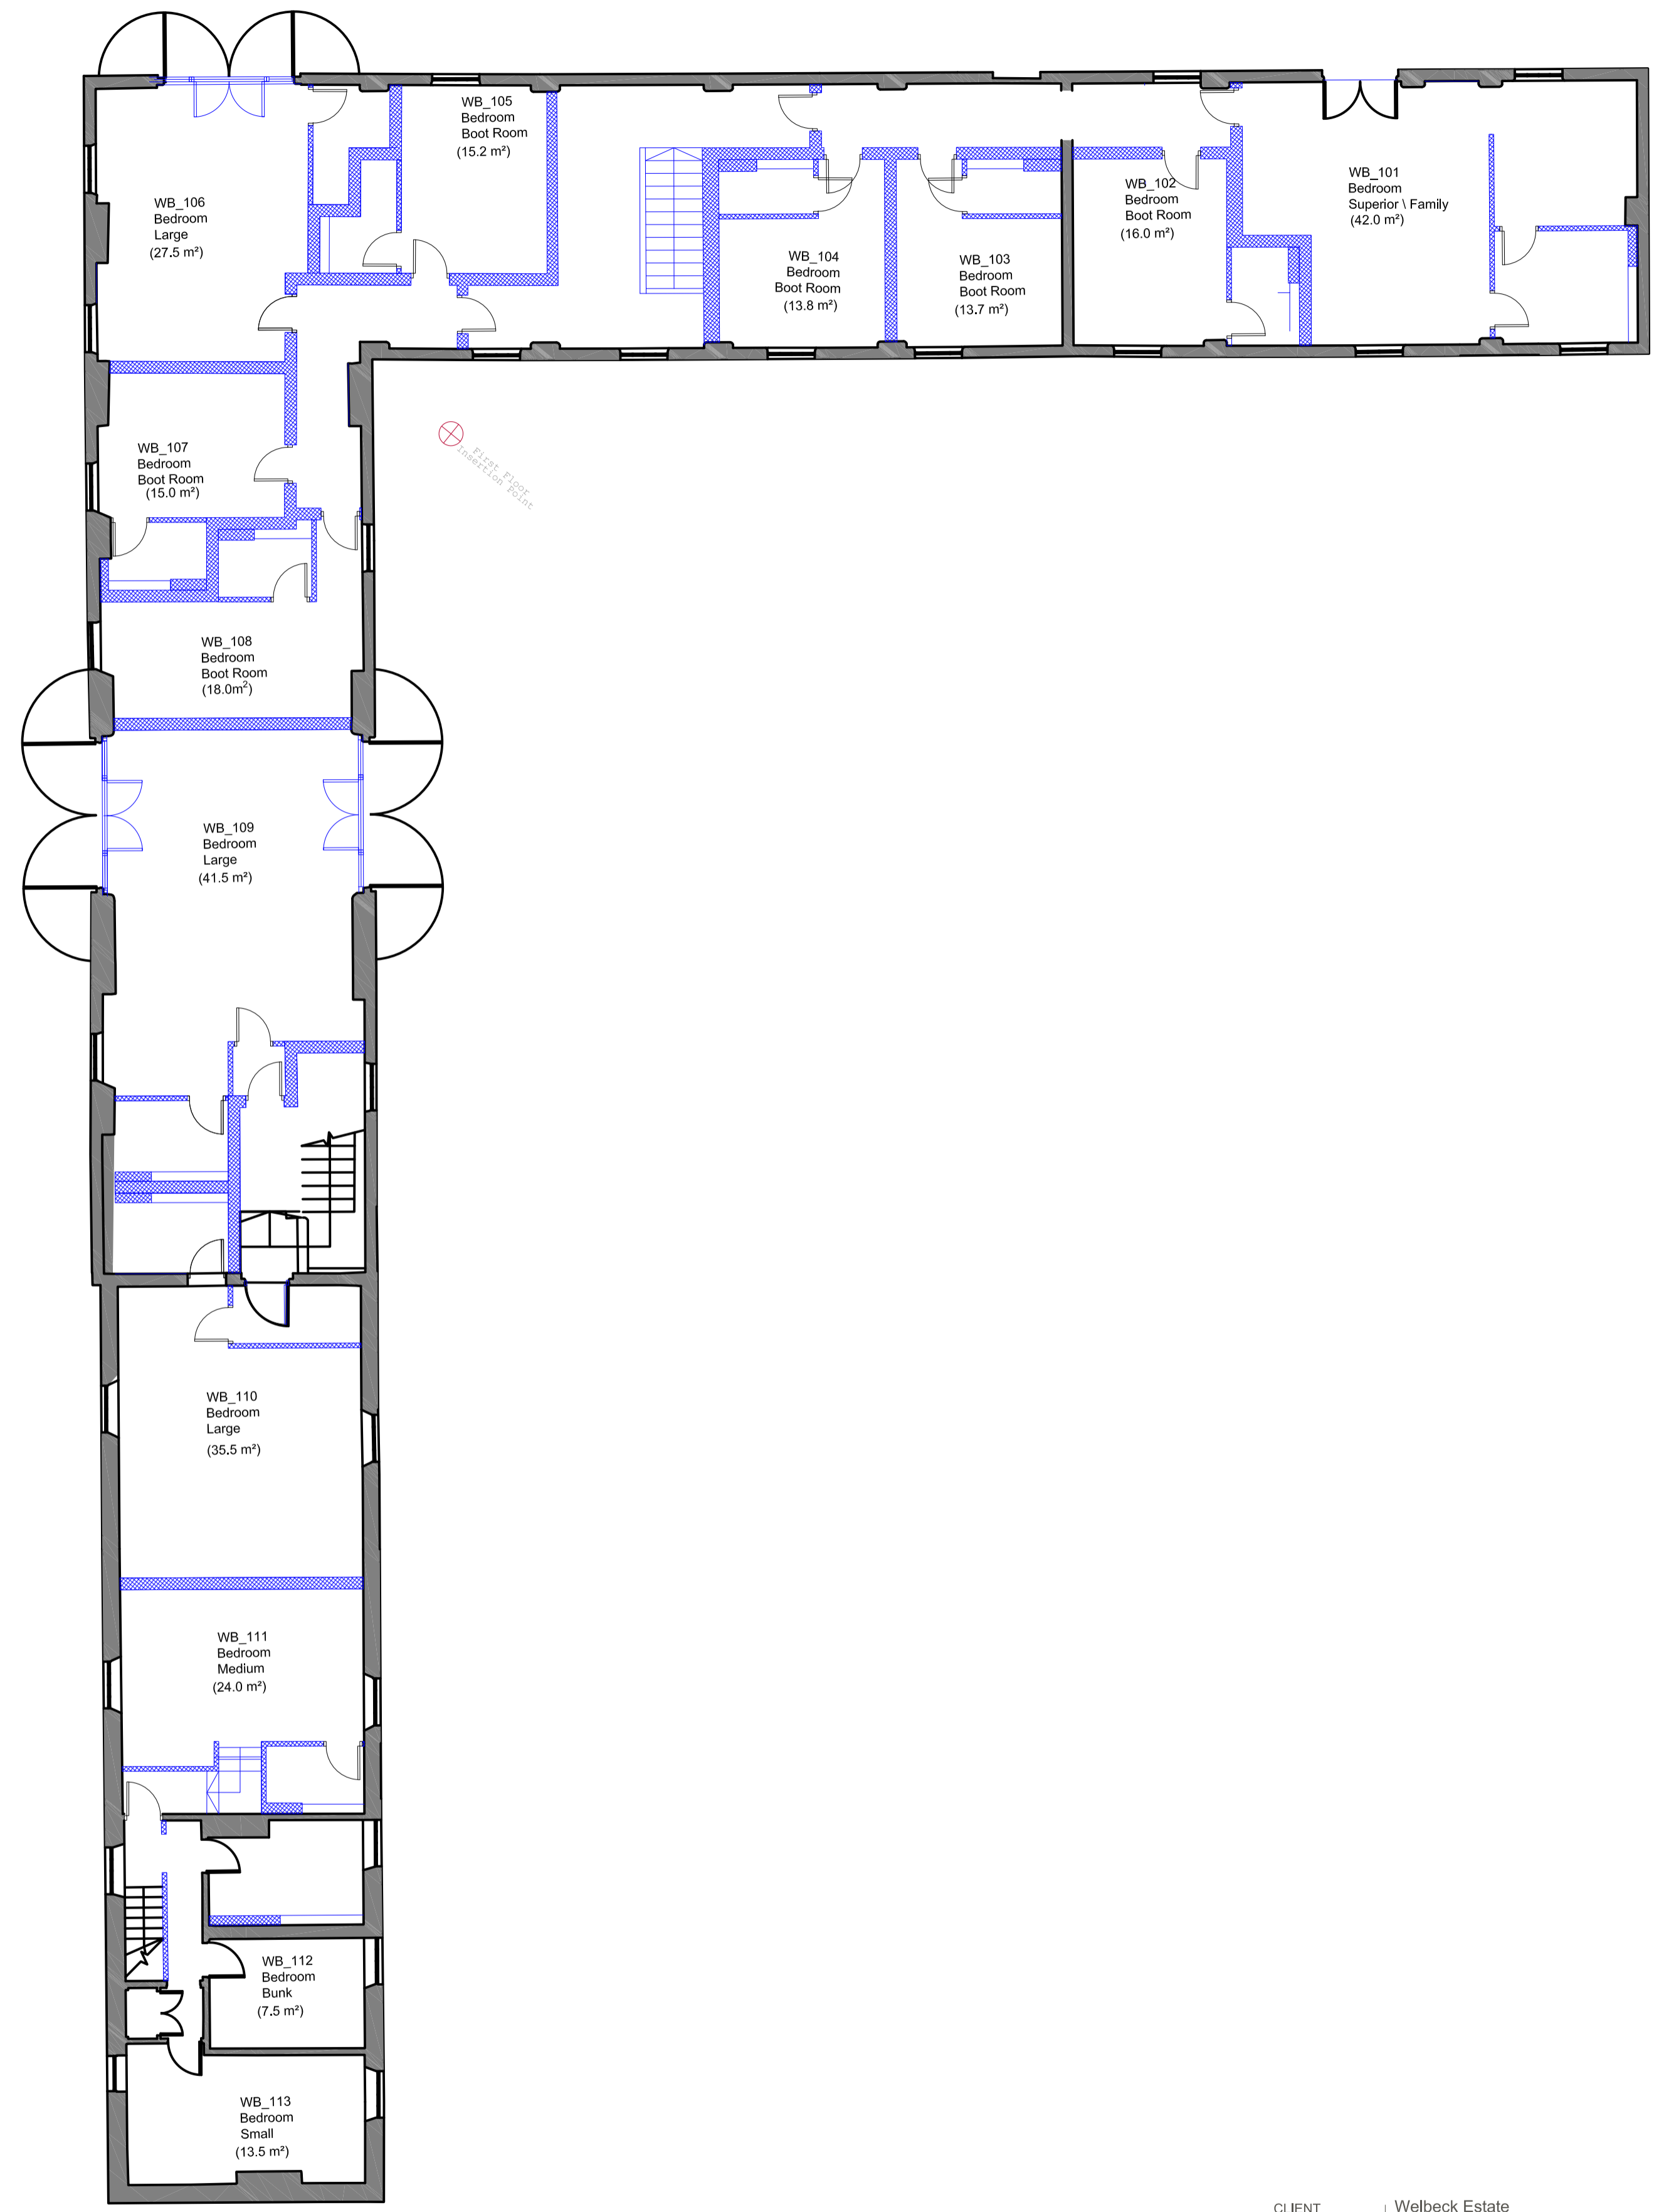

First Floor Plan

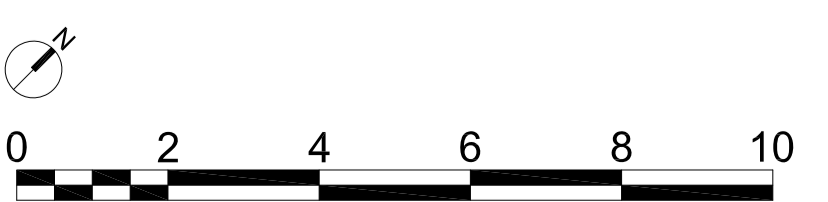

CLIENT	Wellbeck Estate
PROJECT	Manor Farm
TITLE	West Barns_Floor Plans_Proposed
NUMBER	WMF_SEV_Z3_ZZ_DR_A_02102
REVISION	P01
STATUS	PLANNING
SCALE	1:100 @A1 (1:200 @ A3 at 50% scale)
DATE	23/02/2022
DRAWN BY	LM
CHECKED BY	SGI

REVISIONS | P01 Planning Issue.

07/03/22 LM SGI
DATE: DRAWN: CHECK

seven.

SEVENARCHITECTURE.CO.UK

Studios at:
Unit 1.3, Walk Mill, 51 Bengal Street,
MANCHESTER, M4 6LN
t: 0161 236 5655

Clarendon House, Victoria Avenue,
HARROGATE, HG1 1DY
t: 01423 709 807

24 Greville Street,
LONDON, EC2N 6ES
t: 0203 036 0691