


- notes:
- DO NOT SCALE FROM THIS DRAWING - USE FIGURED DIMENSIONS ONLY.
 - TO BE READ IN CONJUNCTION WITH ALL OTHER CONSULTANTS / SPECIALISTS DRAWINGS. REPORT ANY DISCREPANCIES BEFORE AFFECTED WORK COMMENCES.
 - ALL SETTING OUT DIMENSIONS TO BE CHECKED ON SITE BY CONTRACTOR BEFORE WORK COMMENCES.

KEY :-

- Existing walls
- New Construction/repairs

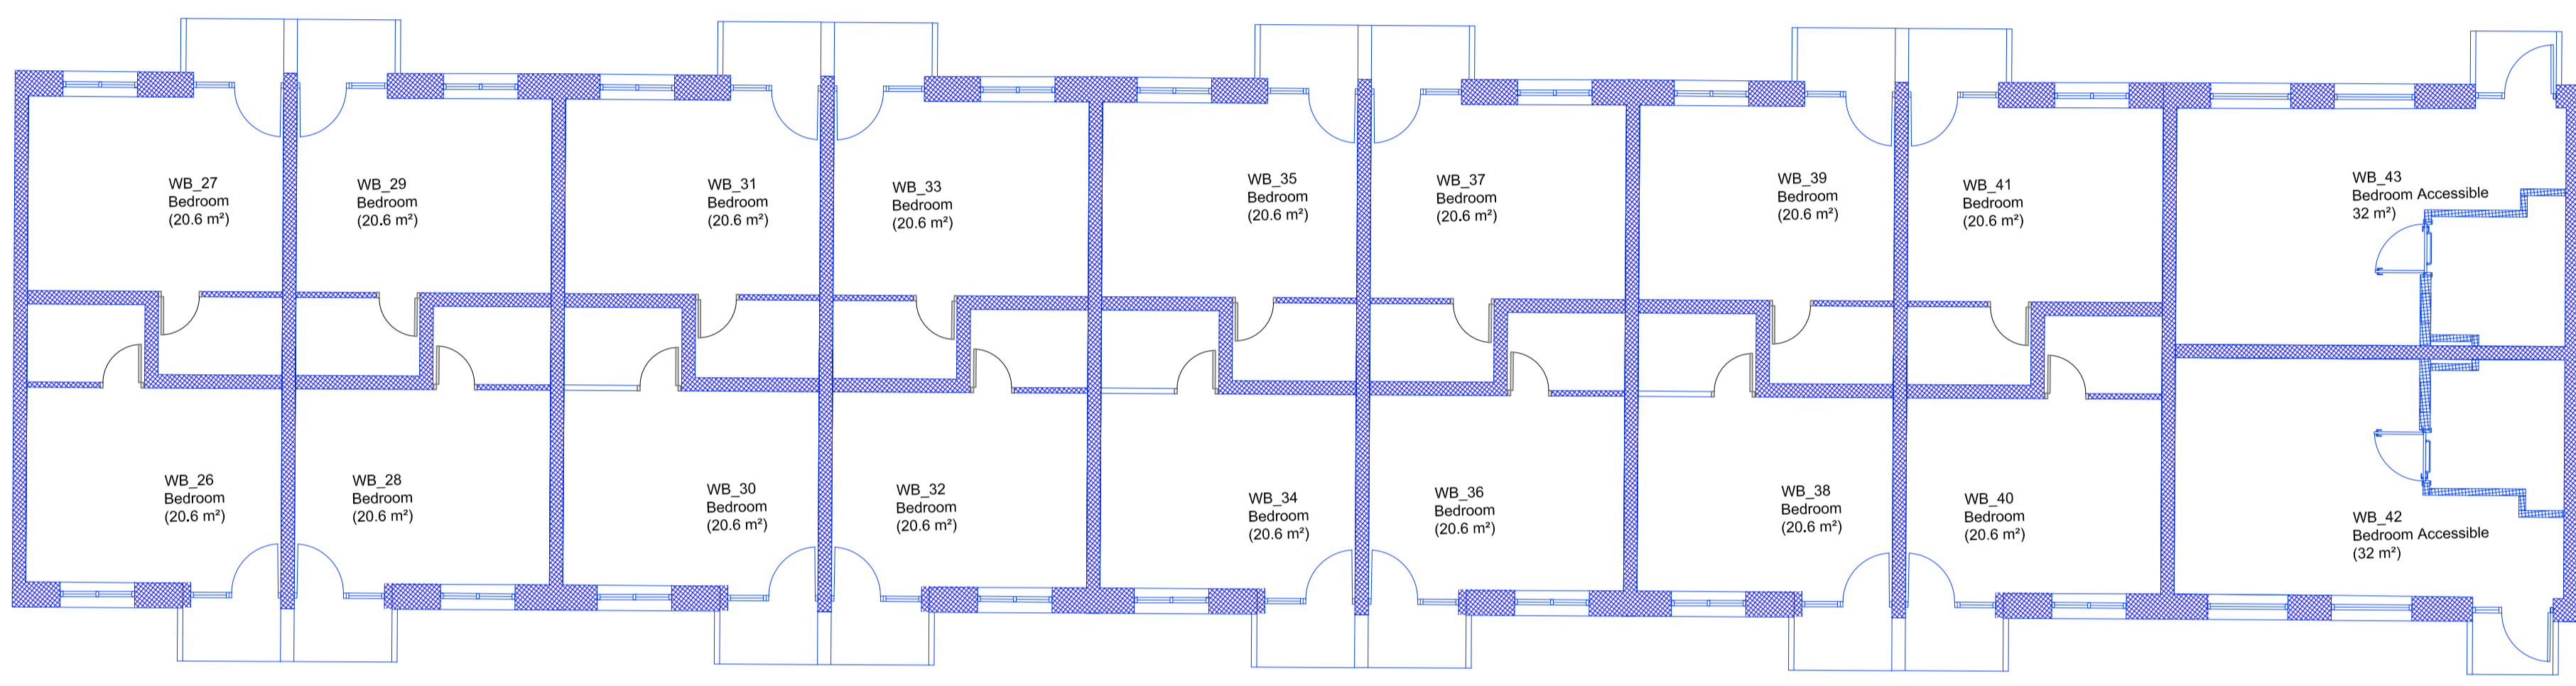

Proposed Ground Floor Plan

CLIENT | Welbeck Estate
 PROJECT | Manor Farm
 TITLE | West Barns _New Build Barns_ Floor Plans_Proposed
 NUMBER | WMF_SEV_Z4_ZZ_DR_A_02152
 REVISION | P01
 STATUS | PLANNING
 SCALE | 1:100 @A1 (1:200 @ A3 at 50% scale)
 DATE | 12/07/2021
 DRAWN BY | LM
 CHECKED BY | SGI

seven.
 SEVENARCHITECTURE.CO.UK
 Studios at:
 Unit 1.3, Walk Mill, 51 Bengal Street,
 MANCHESTER, M4 6LN
 t: 0161 236 5655
 Clarendon House, Victoria Avenue,
 HARROGATE, HG1 1DY
 t: 01423 709 807
 24 Greyfriars Street,
 LONDON, EC3N 8SS
 t: 0203 036 0691

REVISIONS | P01 Planning Issue.

07/03/22 LM SGI
 DATE: DRAWN: CHECK

