




- notes:
- DO NOT SCALE FROM THIS DRAWING - USE FIGURED DIMENSIONS ONLY.
  - TO BE READ IN CONJUNCTION WITH ALL OTHER CONSULTANTS / SPECIALISTS DRAWINGS. REPORT ANY DISCREPANCIES BEFORE AFFECTED WORK COMMENCES.
  - ALL SETTING OUT DIMENSIONS TO BE CHECKED ON SITE BY CONTRACTOR BEFORE WORK COMMENCES.

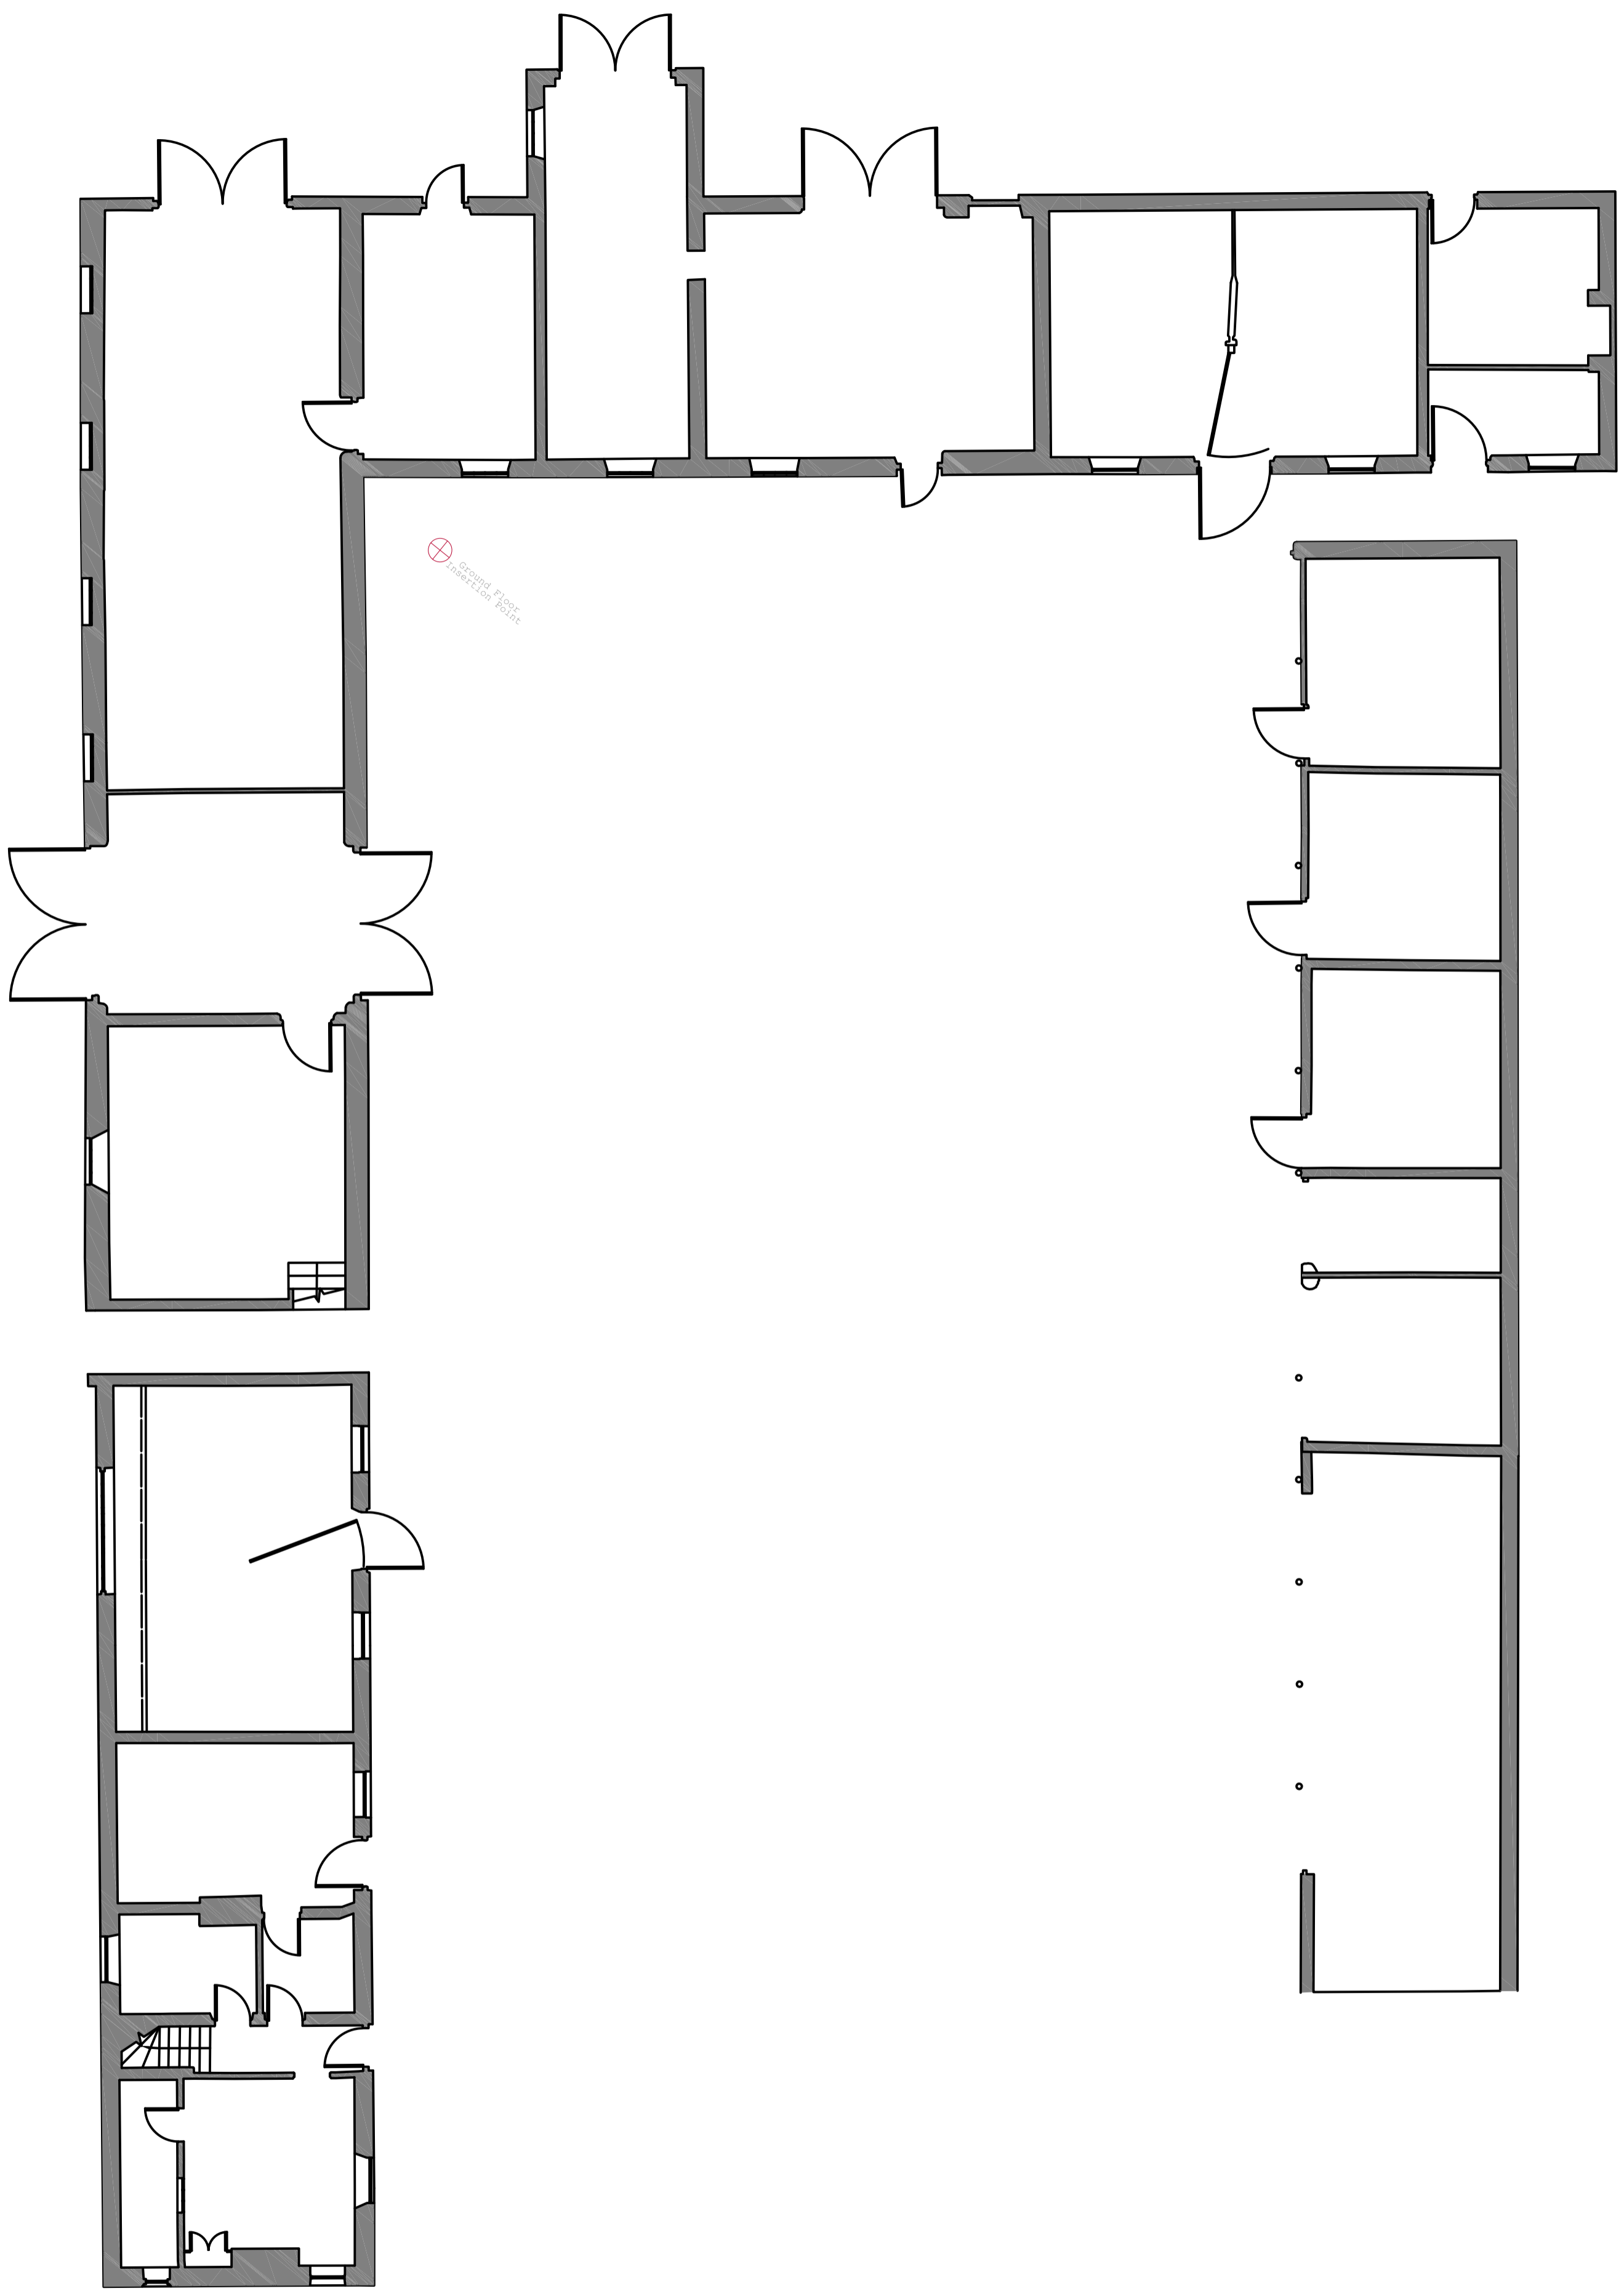

Ground Floor Plan

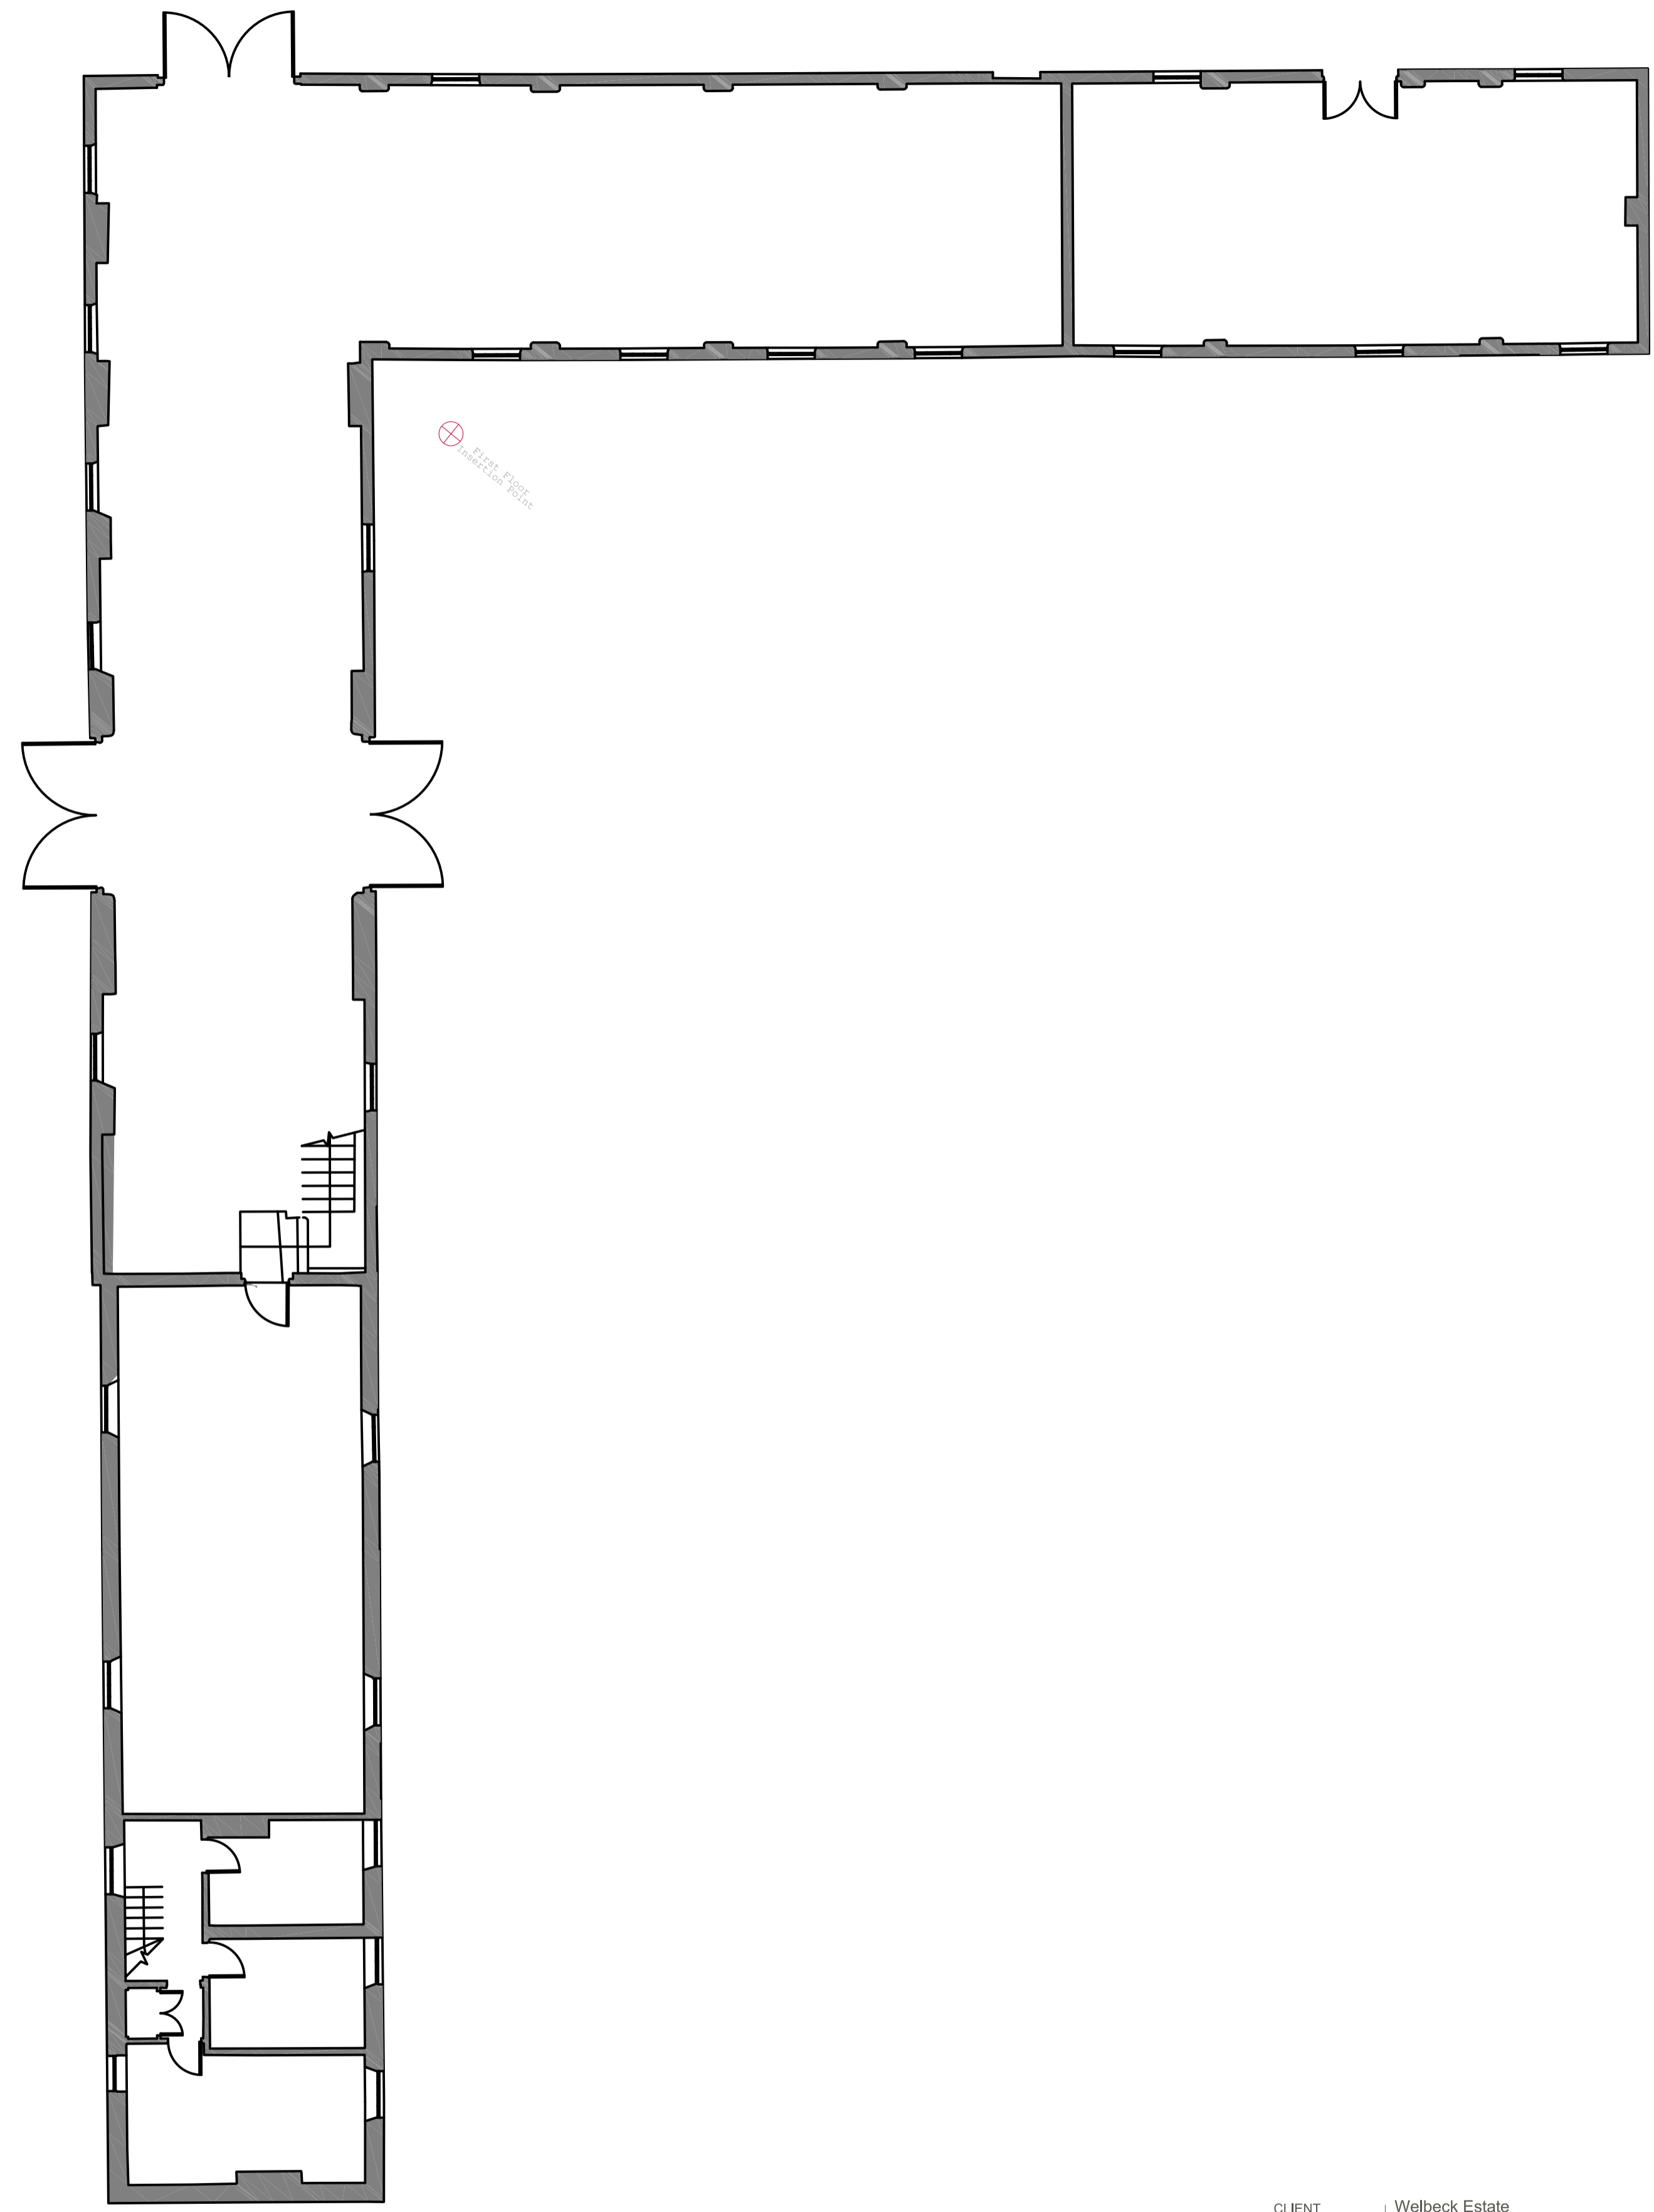

First Floor Plan

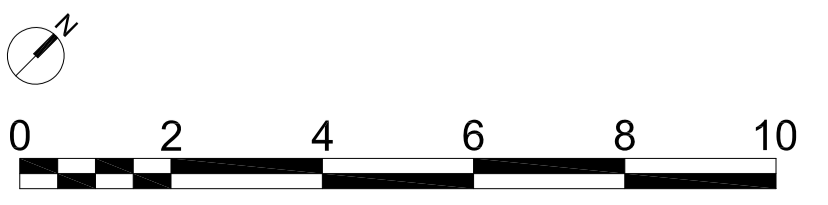

CLIENT	Wellbeck Estate
PROJECT	Manor Farm
TITLE	West Barns_Floor Plans_Existing
NUMBER	WMF_SEV_Z3_ZZ_DR_A_02100
REVISION	P01
STATUS	PLANNING
SCALE	1:100 @A1 (1:200 @ A3 at 50% scale)
DATE	23/02/2022
DRAWN BY	LM
CHECKED BY	SGI

REVISIONS | P01 Planning Issue.

07/03/22 LM SGI  
DATE: DRAWN: CHECK

**seven.**

SEVENARCHITECTURE.CO.UK

Studios at:  
Unit 1.3, Walk Mill, 51 Bengal Street,  
MANCHESTER, M4 6LN  
t: 0161 236 5655  
Clarendon House, Victoria Avenue,  
HARROGATE, HG1 1DY  
t: 01423 709 807  
24 Greville Street,  
LONDON, EC2N 6ES  
t: 0203 036 0691