


- notes:
1. DO NOT SCALE FROM THIS DRAWING - USE FIGURED DIMENSIONS ONLY.
  2. TO BE READ IN CONJUNCTION WITH ALL OTHER CONSULTANTS / SPECIALISTS DRAWINGS. REPORT ANY DISCREPANCIES BEFORE AFFECTED WORK COMMENCES.
  3. ALL SETTING OUT DIMENSIONS TO BE CHECKED ON SITE BY CONTRACTOR BEFORE WORK COMMENCES.

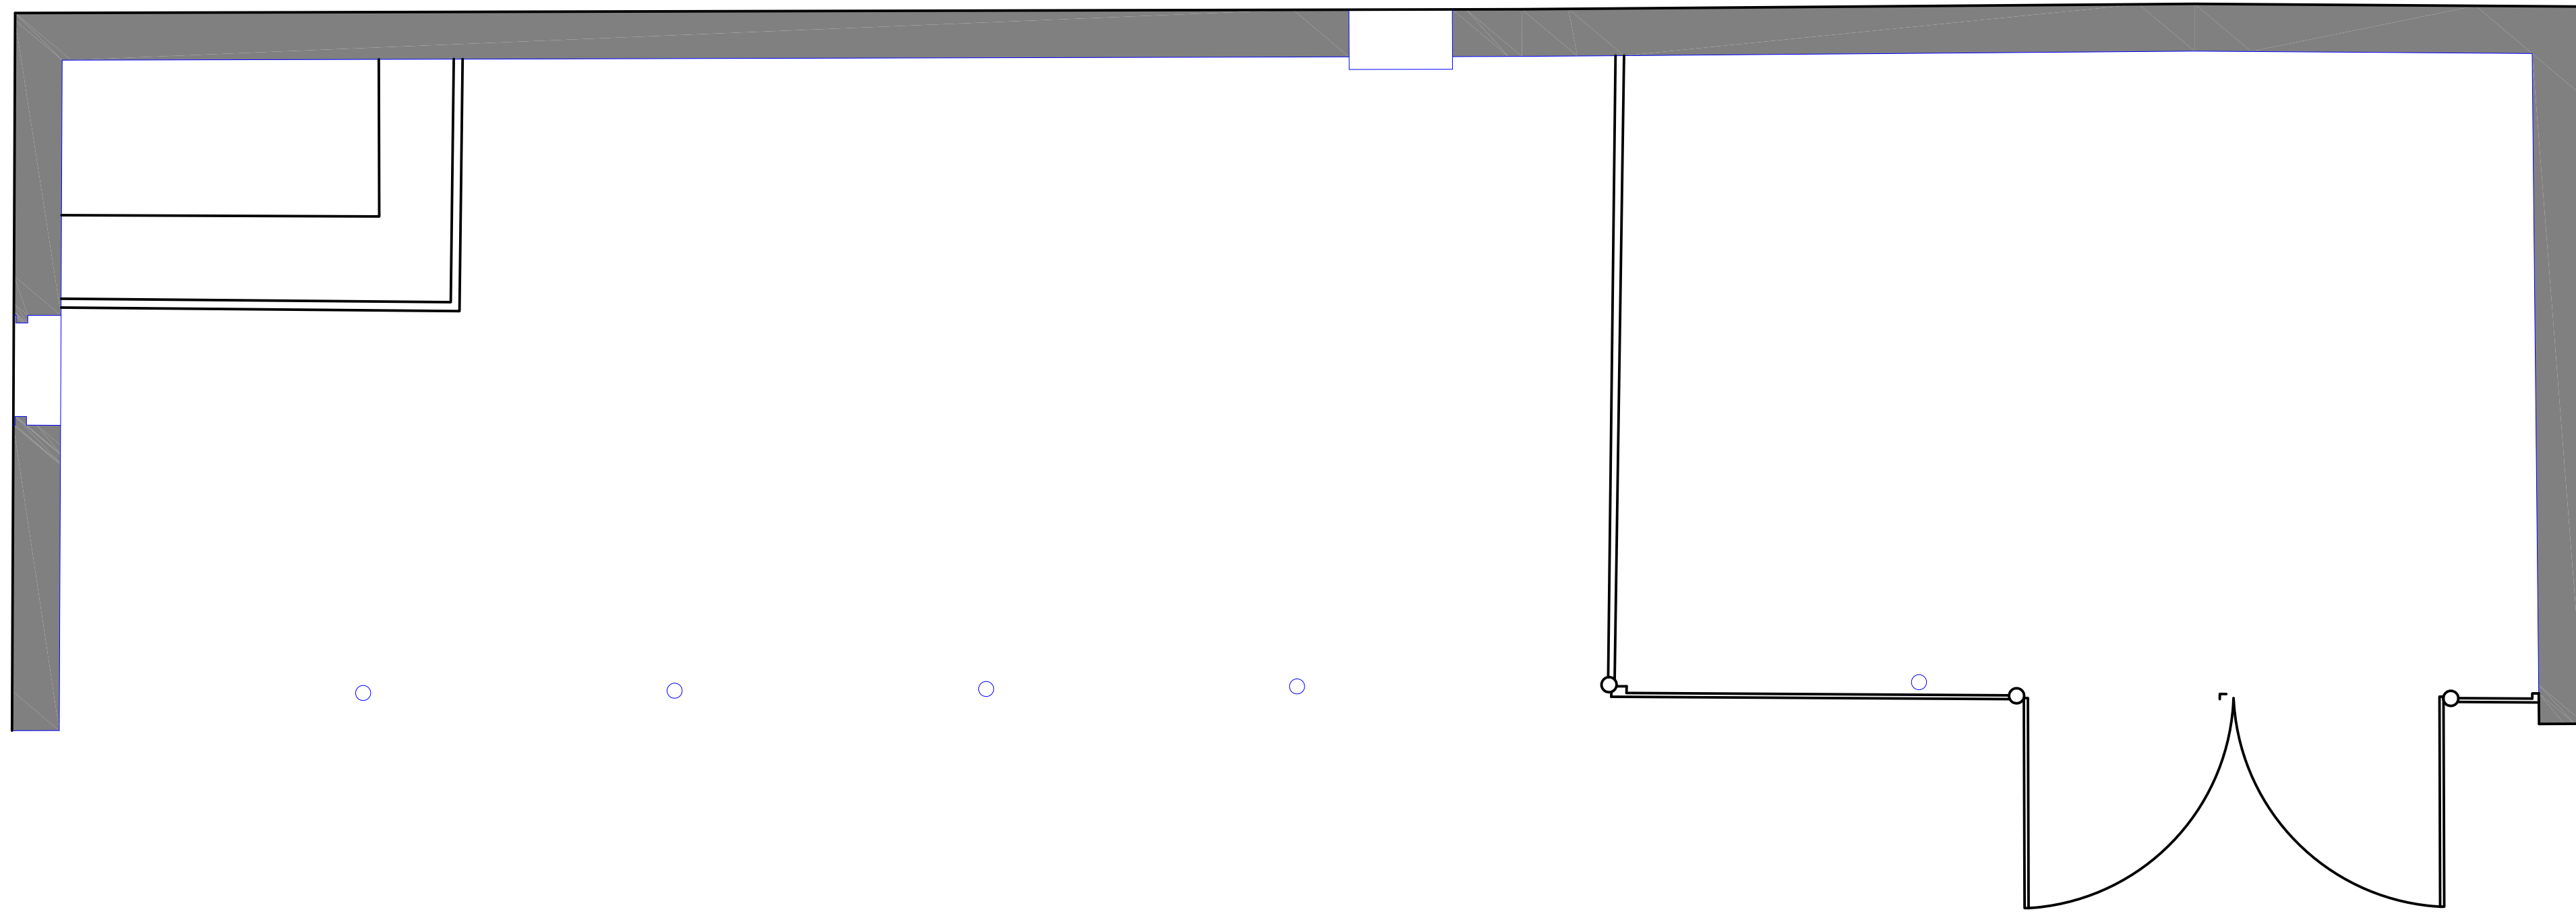

Existing Ground Floor Plan

CLIENT | Welbeck Estate  
 PROJECT | Manor Farm  
 TITLE | West Barns 2\_Floor Plans\_Existing  
 NUMBER | WMF\_SEV\_Z3\_ZZ\_DR\_A\_02110  
 REVISION | P01  
 STATUS | PLANNING  
 SCALE | 1:50 @A1 (1:100 @ A3 at 50% scale)  
 DATE | 23/02/2022  
 DRAWN BY | LM  
 CHECKED BY | SGI

**seven.**

SEVENARCHITECTURE.CO.UK  
 Studios at:  
 Unit 1.3, Wauk Mill, 51 Bengal Street,  
 MANCHESTER, M4 6LN  
 t: 0161 236 5655  
 Clarendon House, Victoria Avenue,  
 HARROGATE, HG1 1DY  
 t: 01423 709 807  
 24 Grayle Street,  
 LONDON, EC2N 8SS  
 t: 0203 036 0691

REVISIONS | P01 Planning Issue.

07/03/22 LM SGI  
 DATE: DRAWN: CHECK

