



- notes:
- DO NOT SCALE FROM THIS DRAWING - USE FIGURED DIMENSIONS ONLY.
 - TO BE READ IN CONJUNCTION WITH ALL OTHER CONSULTANTS / SPECIALISTS DRAWINGS. REPORT ANY DISCREPANCIES BEFORE AFFECTED WORK COMMENCES.
 - ALL SETTING OUT DIMENSIONS TO BE CHECKED ON SITE BY CONTRACTOR BEFORE WORK COMMENCES.

KEY :-

- Existing windows/doors to be retained, refurbished with new glazing throughout and redecorated
- Demolition / Removal
- Existing roof tiles to be removed, numbered and retained, roof to be lined and insulated, membrane installed and existing roof tiles reinstated.
- Existing roof to be removed and replaced with new Sinusoidal profile metal roof to match existing profiles.
- Brickwork replacement.
- Removal of cementitious render

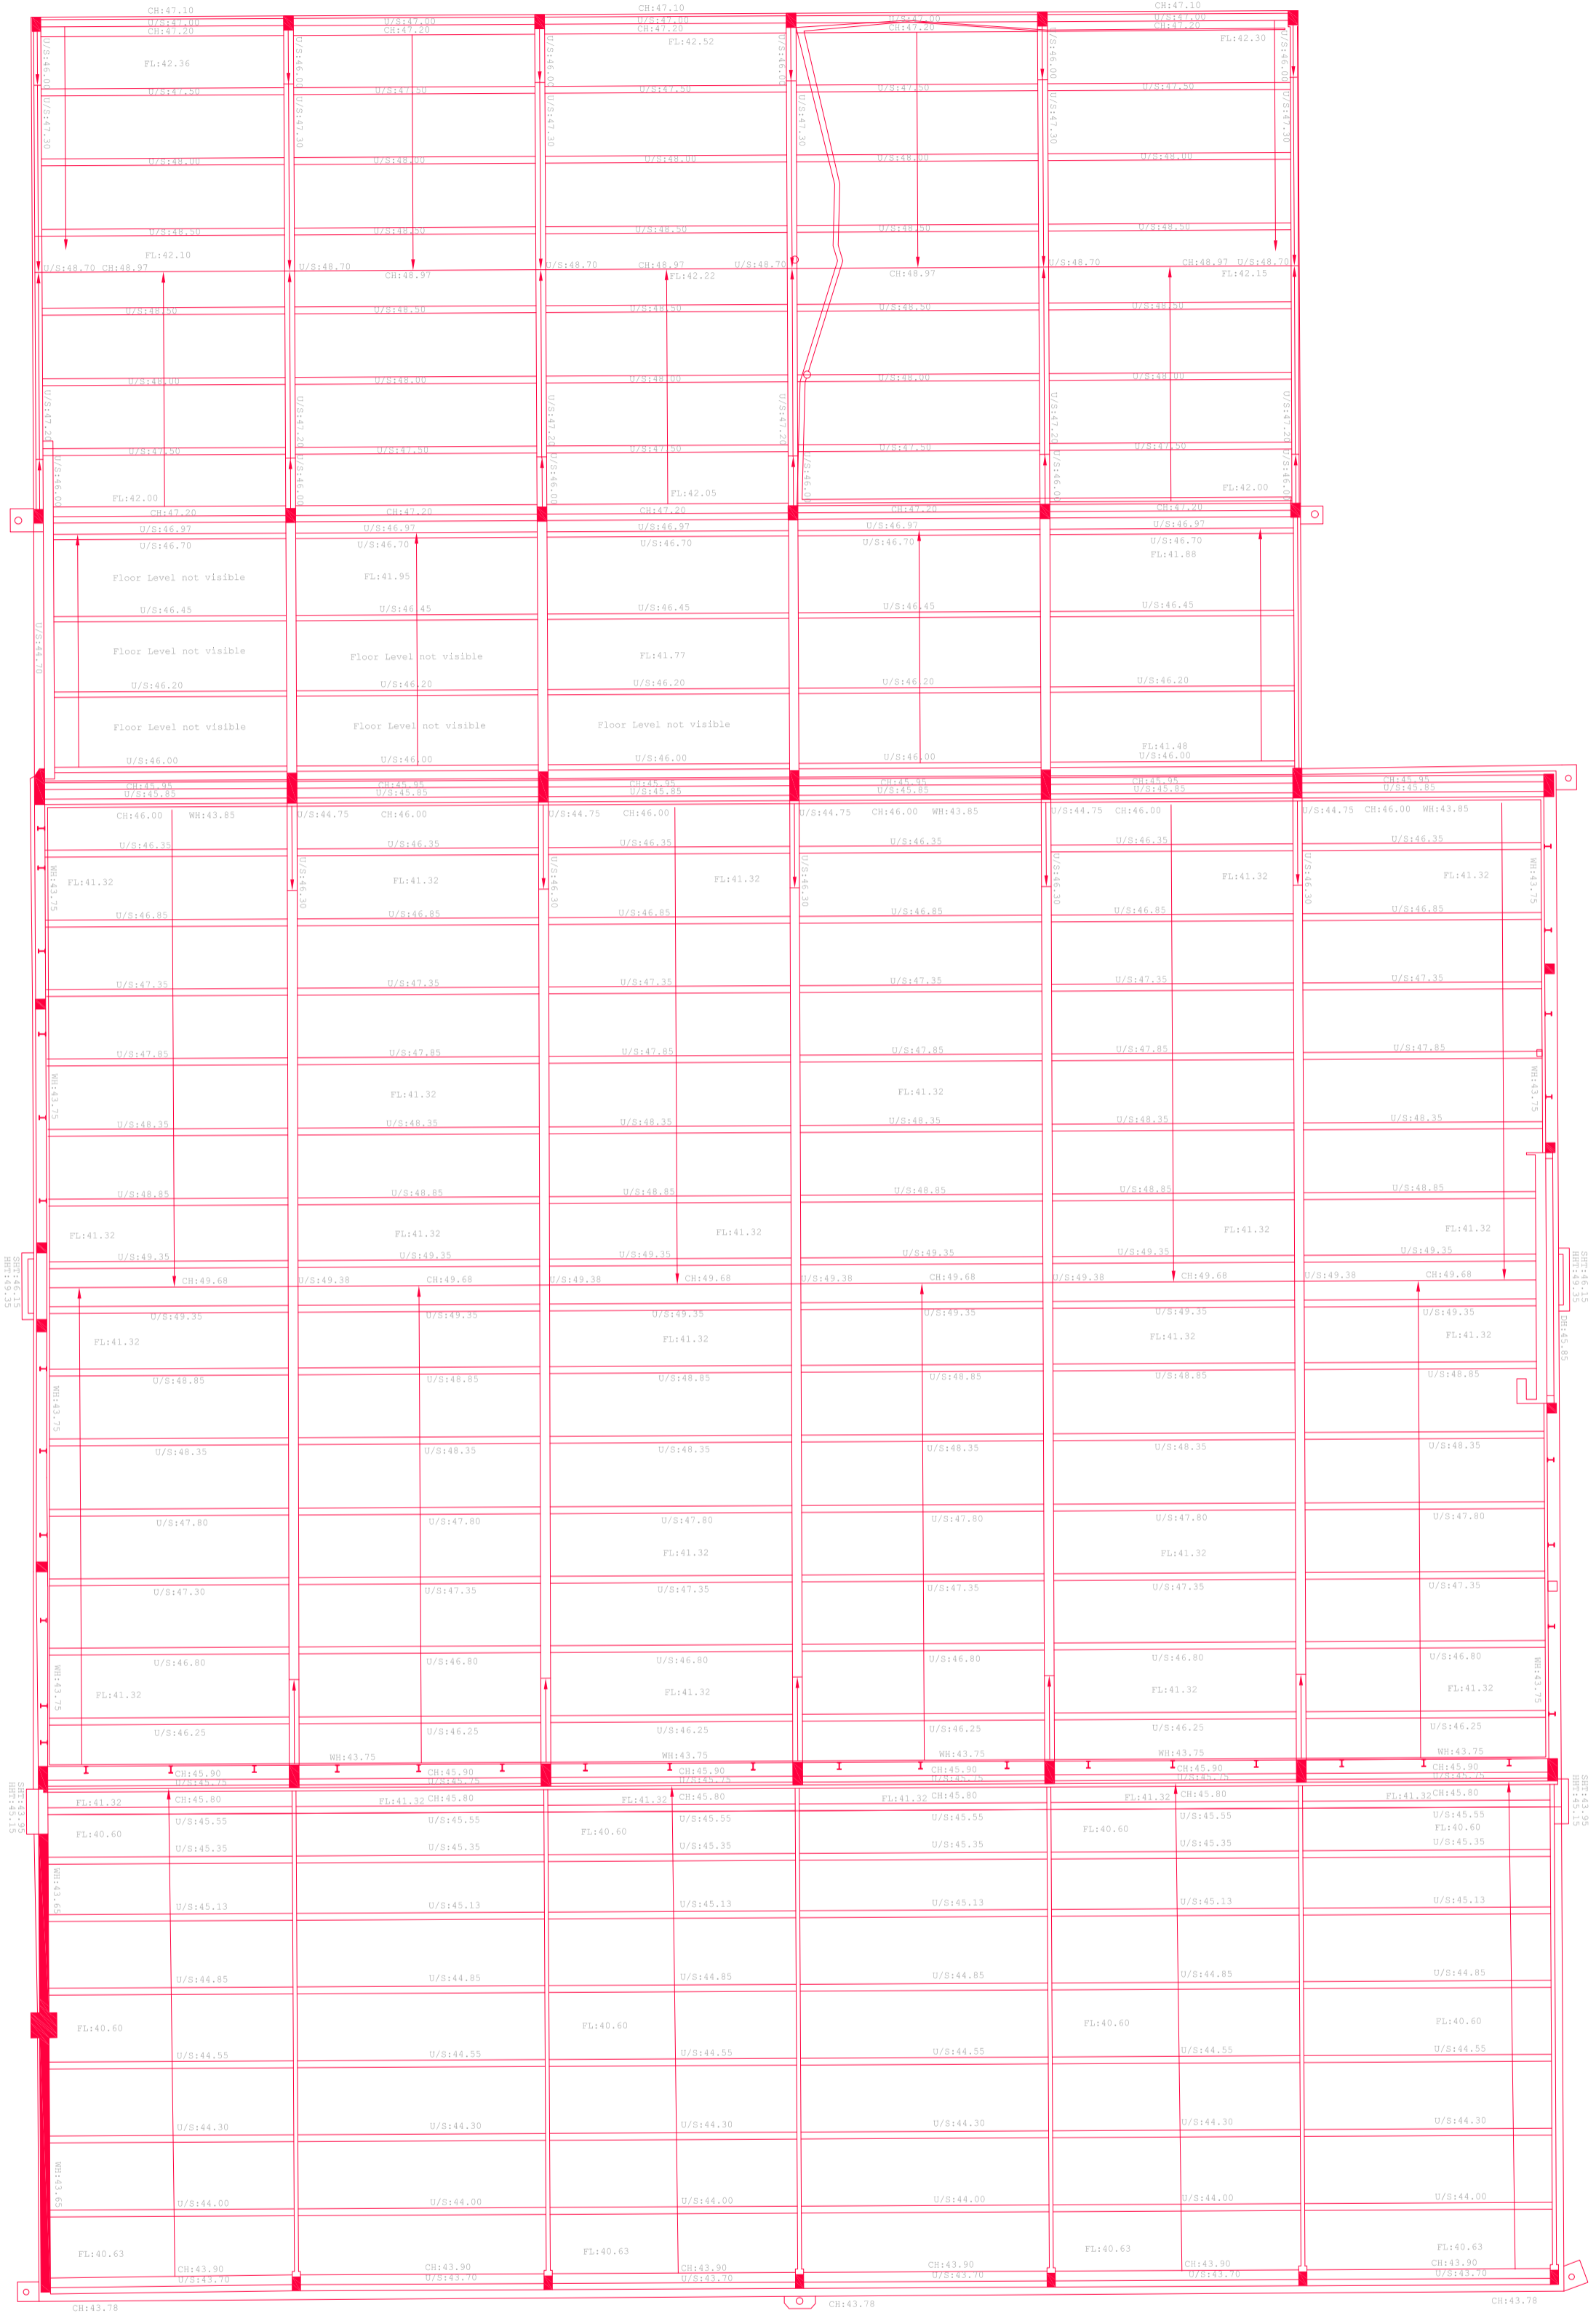

Ground Floor Plan

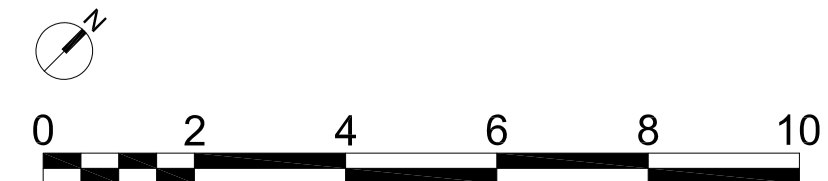

CLIENT | Welbeck Estate
 PROJECT | Manor Farm
 TITLE | West Barns_ New Build Barns_ Floor Plans_Demolition
 NUMBER | WMF_SEV_Z4_ZZ_DR_A_02151
 REVISION | P01
 STATUS | PLANNING
 SCALE | 1:100 @A1 (1:200 @ A3 at 50% scale)
 DATE | 12/07/2021
 DRAWN BY | LM
 CHECKED BY | SGI

seven.

SEVENARCHITECTURE.CO.UK
 Studios at:
 Unit 1.3, Wauk Mill, 51 Bengal Street,
 MANCHESTER, M4 6LN
 t: 0161 236 5655
 Clarendon House, Victoria Avenue,
 HARROGATE, HG1 1DY
 t: 01423 709 807
 24 Caville Street,
 LONDON, EC1N 6SS
 t: 0203 036 0691

REVISIONS | P01 Planning Issue.

07/03/22 LM SGI
 DATE: DRAWN: CHECK