



- notes:
- DO NOT SCALE FROM THIS DRAWING - USE FIGURED DIMENSIONS ONLY.
 - TO BE READ IN CONJUNCTION WITH ALL OTHER CONSULTANTS / SPECIALISTS DRAWINGS. REPORT ANY DISCREPANCIES BEFORE AFFECTED WORK COMMENCES.
 - ALL SETTING OUT DIMENSIONS TO BE CHECKED ON SITE BY CONTRACTOR BEFORE WORK COMMENCES.

KEY TO USES:


Accessible Room Type
Large Room Type
Medium Room Type
Small Room Type
Bar/eca (Bar, Cafe)
Office
Retreat Lounge
Wadobi (Walkers, Dogs, Bikes)
Duty Manager's / Staff Areas
Film Club

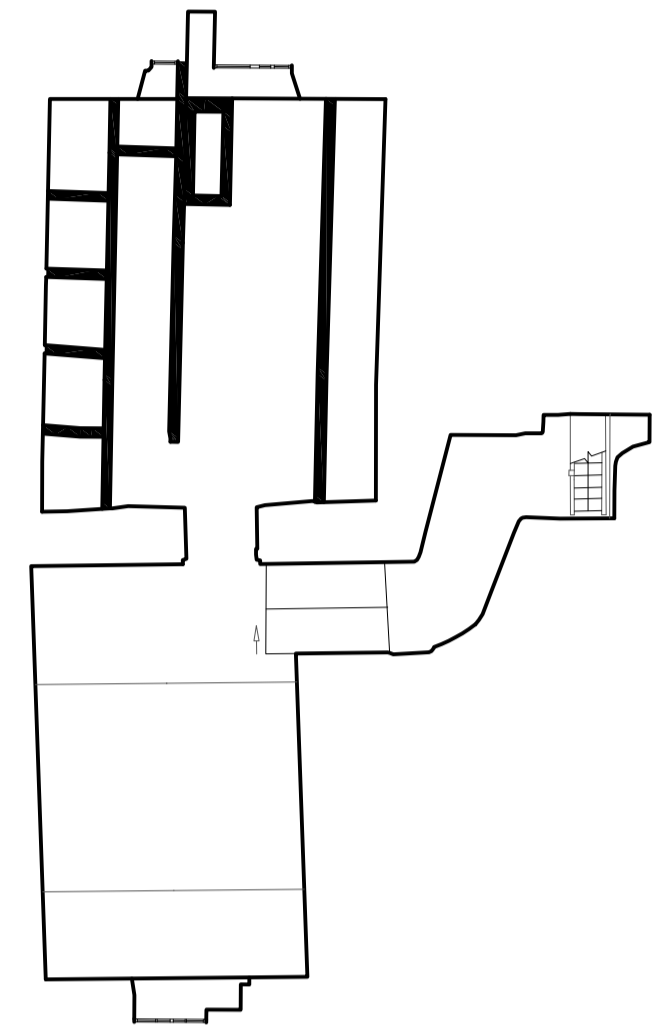


Proposed Basement Plan

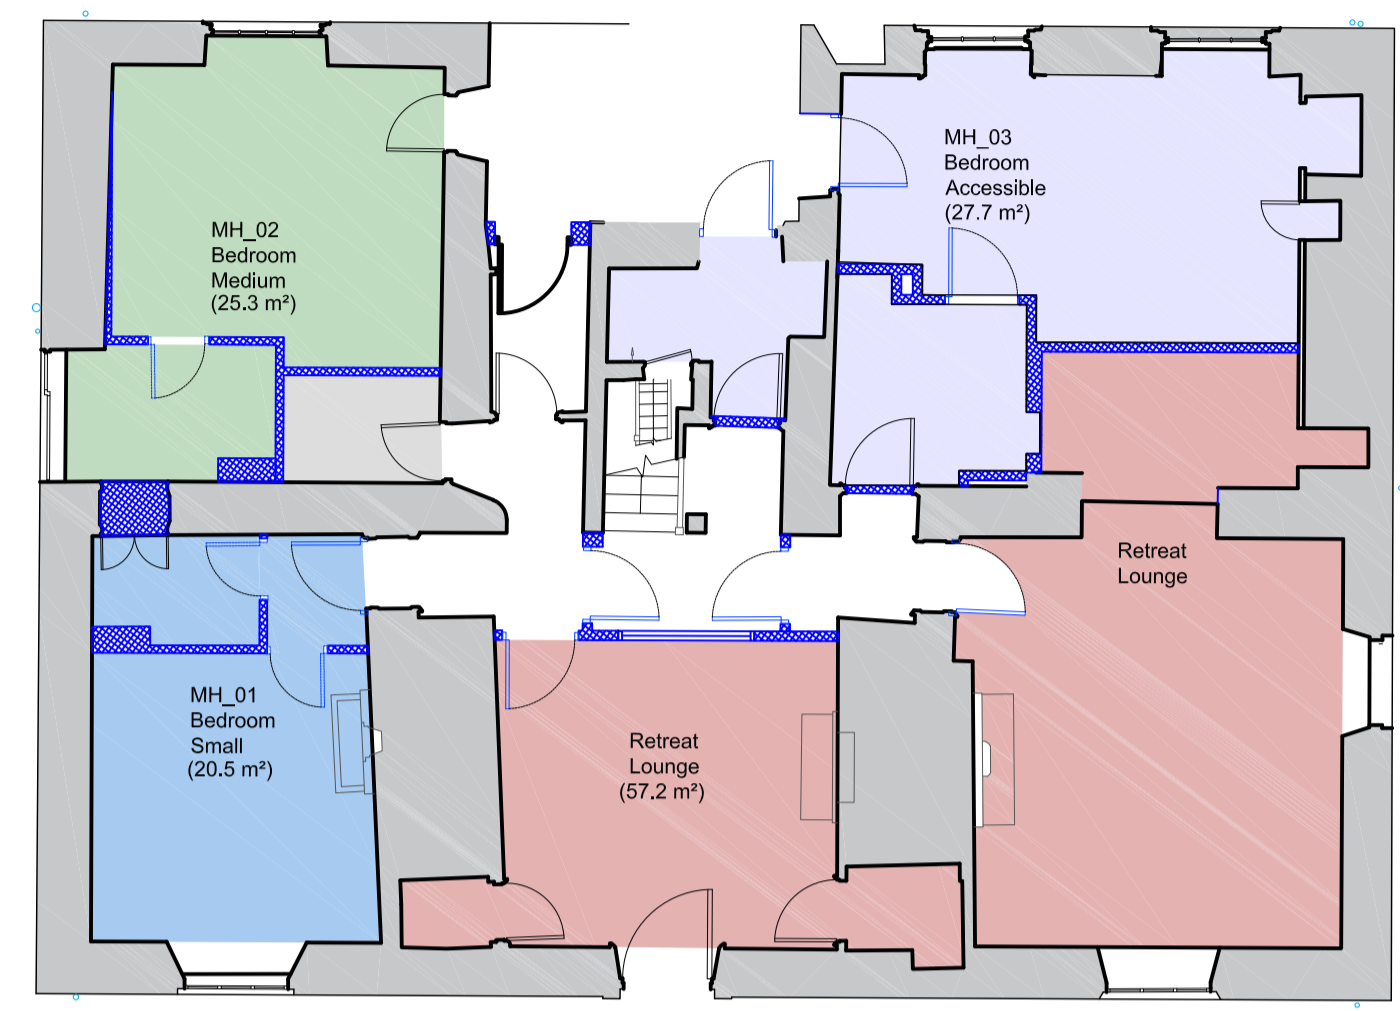

Proposed Ground Floor Plan

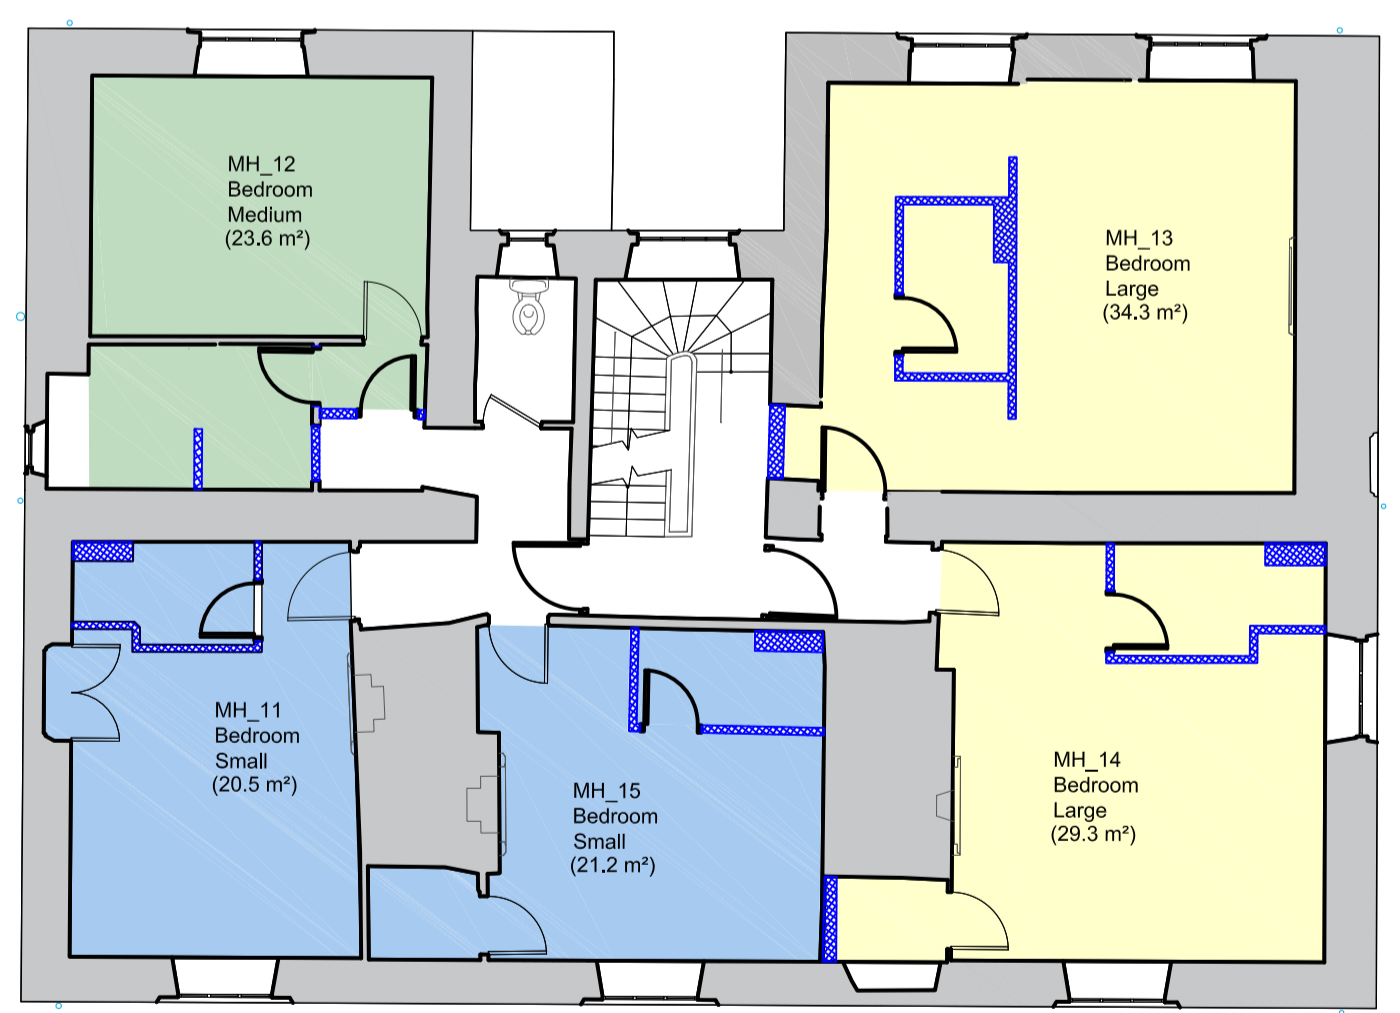

Proposed First Floor Plan

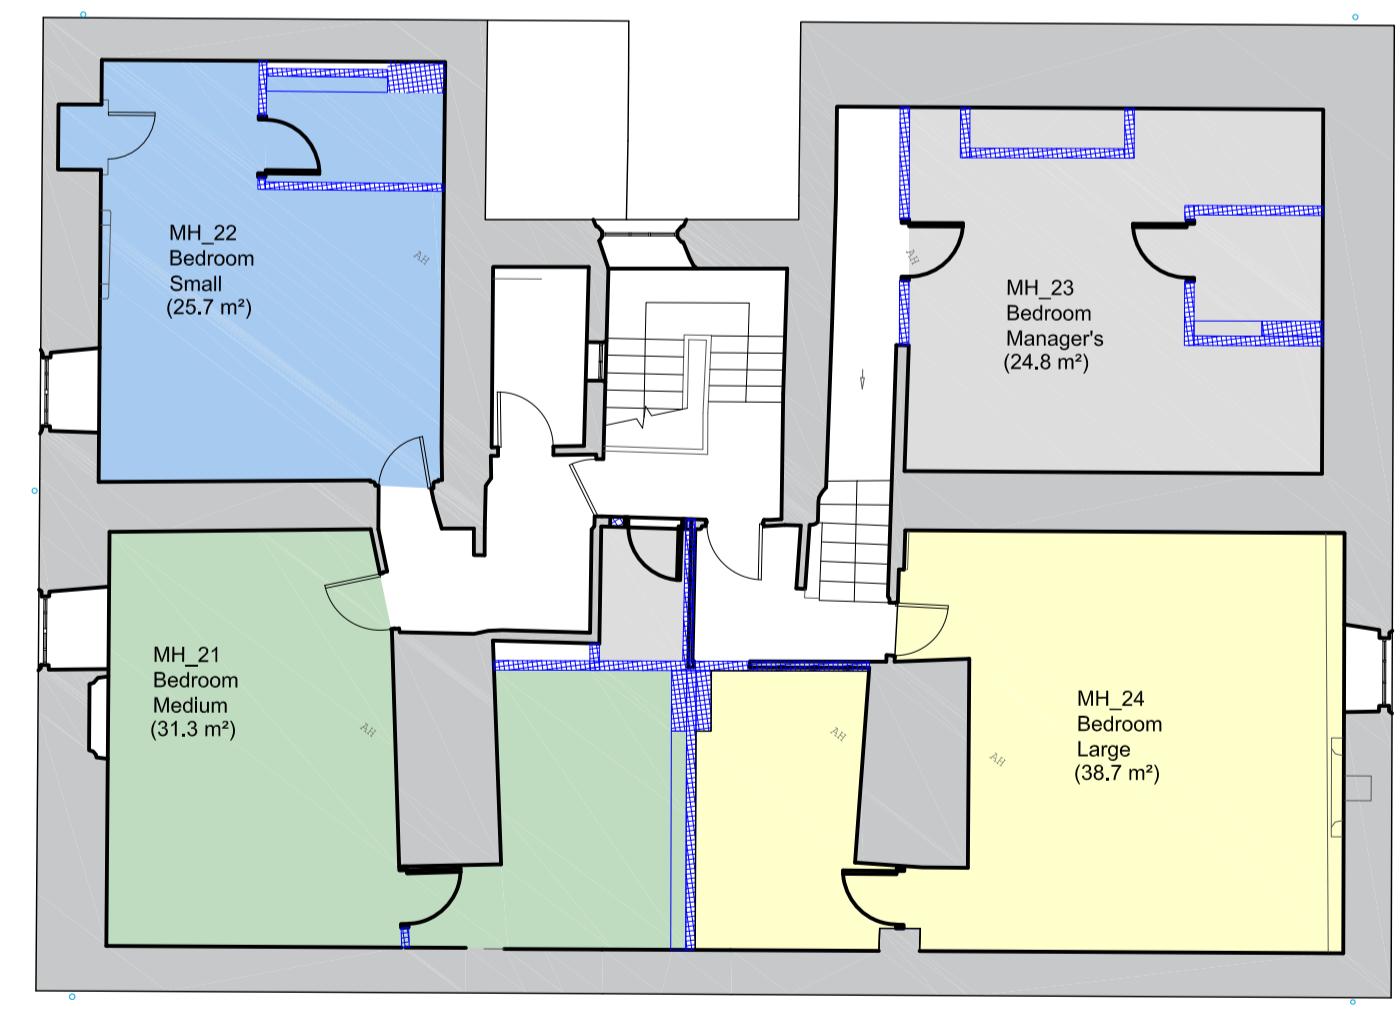

Proposed Second Floor Plan



CLIENT	Welbeck Estate
PROJECT	Manor Farm
TITLE	Manor House_Floor Plans_Uses
NUMBER	WMF_SEV_Z2_ZZ_DR_A_02053
REVISION	P01
STATUS	PLANNING
SCALE	1:100 @A1 (1:200 @ A3 at 50% scale)
DATE	23/02/2022
DRAWN BY	LM
CHECKED BY	SGI



SEVENARCHITECTURE.CO.UK
 Studios at:
 Unit 1.3, Wauk Mill, 51 Bengal Street,
 MANCHESTER, M4 6LN
 t: 0161 236 5655
 Clarendon House, Victoria Avenue,
 HARROGATE, HG1 1DY
 t: 01423 709 807
 24 Greville Street,
 LONDON, EC2N 6SS
 t: 0203 036 0691

REVISIONS | P01 Planning Issue.

07/03/21 LM SGI
 DATE: DRAWN: CHECK