



- notes:
- DO NOT SCALE FROM THIS DRAWING - USE FIGURED DIMENSIONS ONLY.
 - TO BE READ IN CONJUNCTION WITH ALL OTHER CONSULTANTS / SPECIALISTS DRAWINGS. REPORT ANY DISCREPANCIES BEFORE AFFECTED WORK COMMENCES.
 - ALL SETTING OUT DIMENSIONS TO BE CHECKED ON SITE BY CONTRACTOR BEFORE WORK COMMENCES.

KEY :-


- Existing walls
- New Construction/repairs

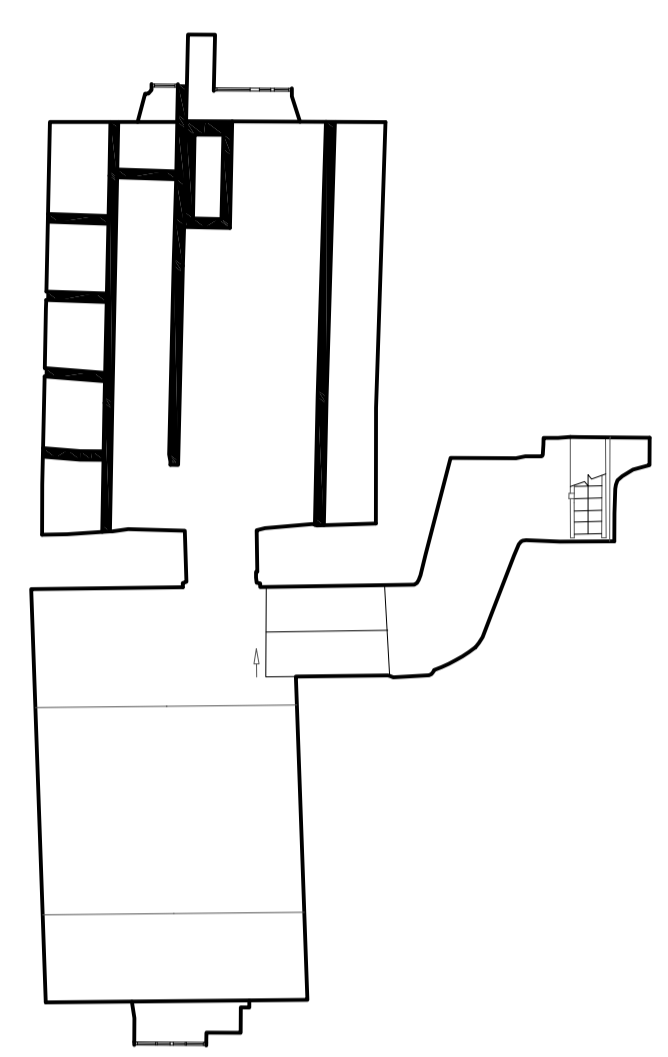


Proposed Basement Plan

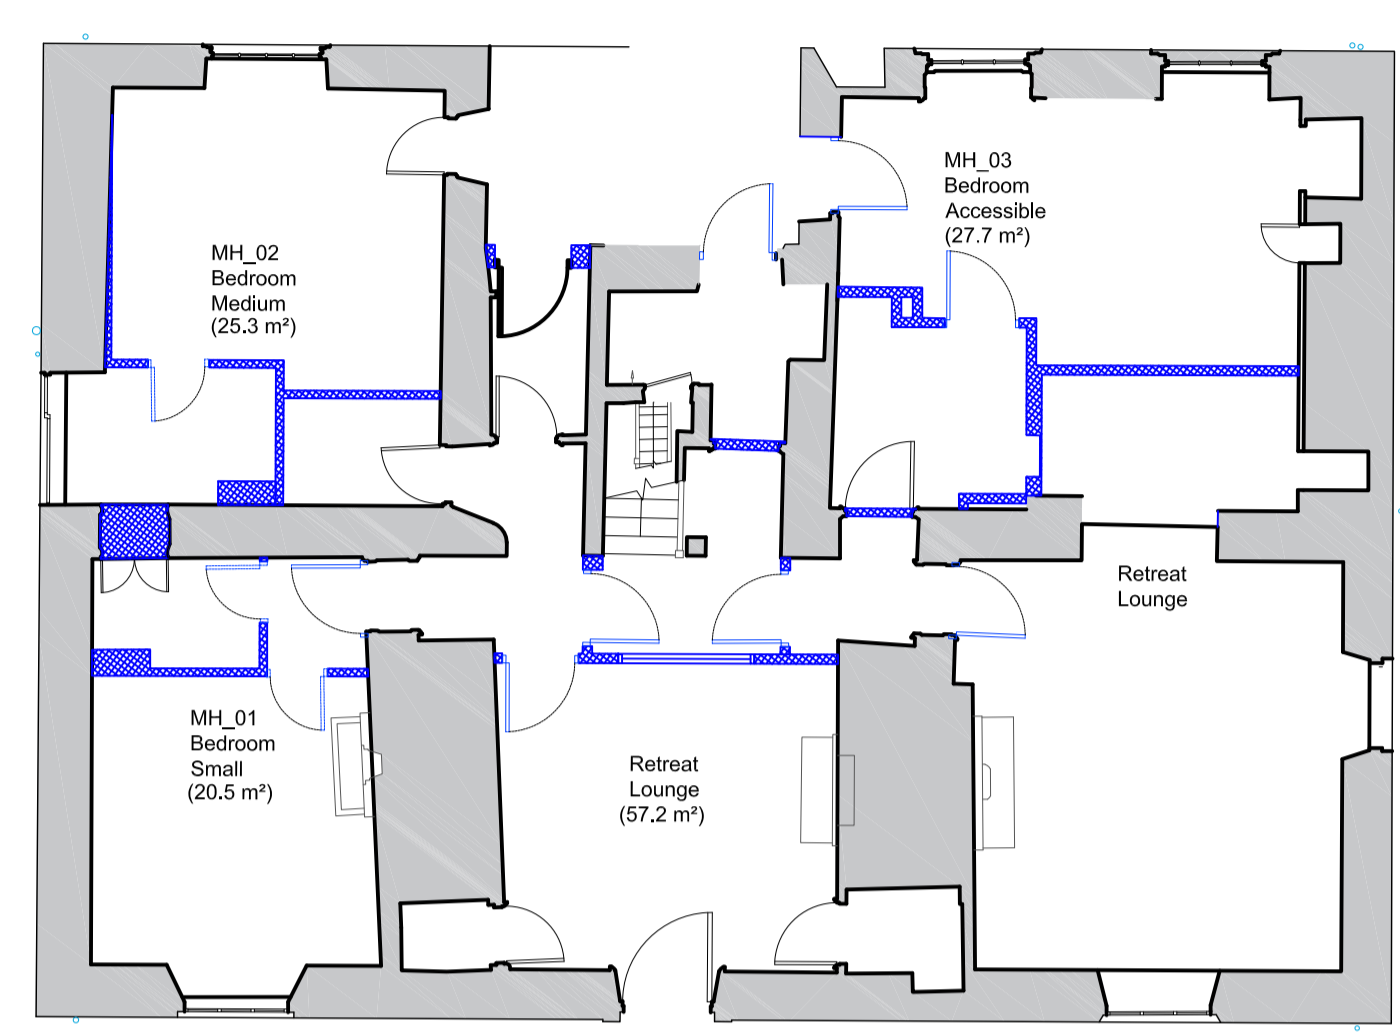

Proposed Ground Floor Plan

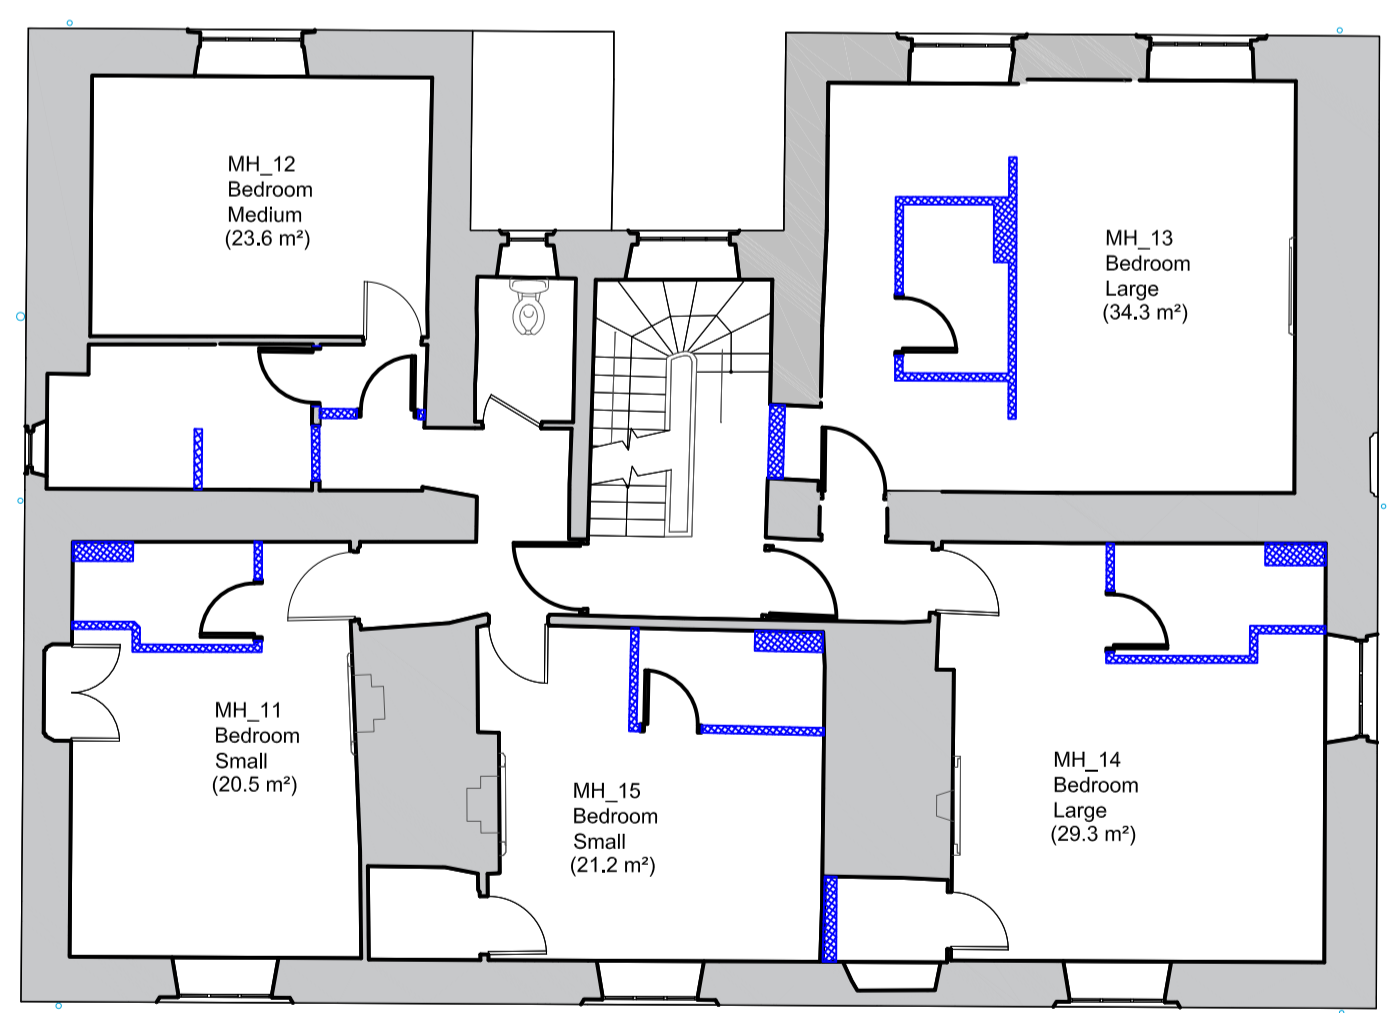

Proposed First Floor Plan

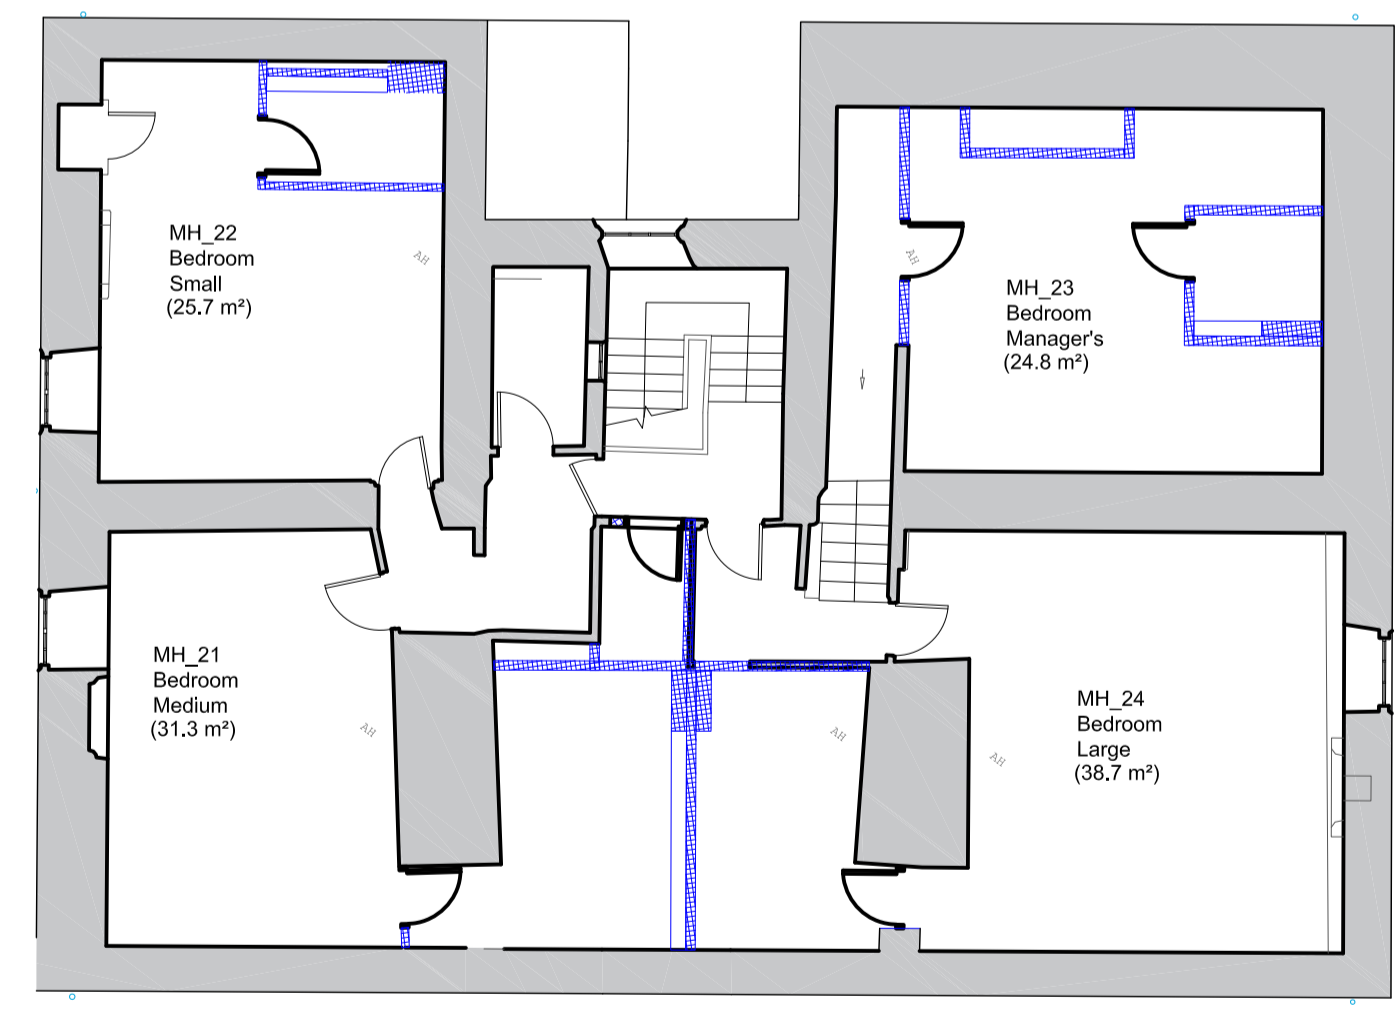

Proposed Second Floor Plan



| | |
|------------|-------------------------------------|
| CLIENT | Wellbeck Estate |
| PROJECT | Manor Farm |
| TITLE | Manor House_Floor Plans_Proposed |
| NUMBER | WMF_SEV_Z2_ZZ_DR_A_02052 |
| REVISION | P01 |
| STATUS | PLANNING |
| SCALE | 1:100 @A1 (1:200 @ A3 at 50% scale) |
| DATE | 23/02/2022 |
| DRAWN BY | LM |
| CHECKED BY | SGI |

seven.

SEVENARCHITECTURE.CO.UK

Studios at:
 Unit 1.3, Walk Mill, 51 Bengal Street,
 MANCHESTER, M4 6LN
 t: 0161 236 5655

Clarendon House, Victoria Avenue,
 HARROGATE, HG1 1DY
 t: 01423 709 807
 24 Greyfriars Street,
 LONDON, EC3N 8SS
 t: 0203 036 0691

REVISIONS | P01 Planning Issue.

07/03/21 LM SGI
 DATE: DRAWN: CHECK