


proposed first floor

proposed ground floor

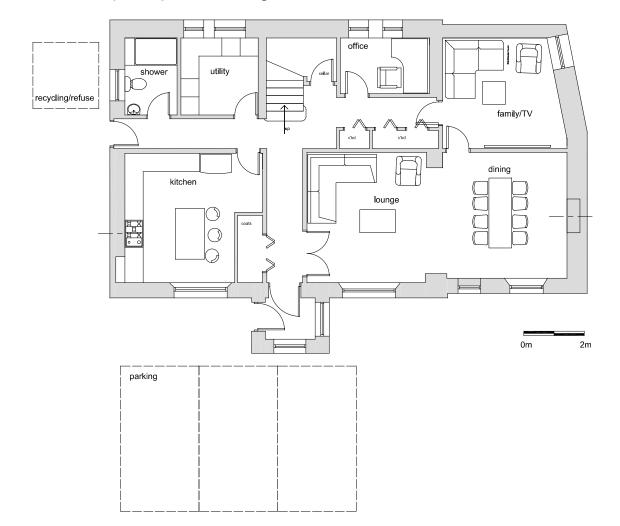



proposed west elevation (no alterations)




proposed east elevation (no alterations)





proposed south elevation (no alterations)

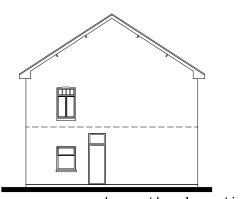

proposed north elevation (no alterations)

All discrepancies in figured dimensions to be reported to the Architect This drawing must not be scaled.


All dimensions are to be checked on site.

Detail and large scale drawings take precedence over smaller scale drawings.

All materials and components to comply with current British Standards, and all work to comply with current legislation and Codes of Practice.

All appropriate Architects, Consultants and specialist drawings are to be consulted when reading this drawing.

This drawing is copyright.

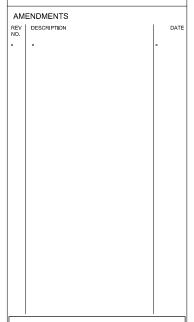



Project Change of use at The Coal Hole Inn Gellihaf, Blackwood NP12 2QE

Proposed plans

date 14:11:2022 | scale 1:125/1:200@A3 | drawn | Mike Graham | 1944.P03

Peter Barnes and Associates Chartered Architects Rhys House, James Street, Ebbw Vale, Gwent. NP3 6JG Tel: 01495 306404 Fax: 01495 306868 Cardiff-Brecon-Ebbw Vale