

Notes:

Do Not Scale.

Report all discrepancies, errors and omissions.


Verify all dimensions on site before commencing any work on site or preparing shop drawings.

All materials, components and workmanship are to comply with the relevant British Standards, Codes of Practice, and appropriate manufacturers recommendations that from time to time shall apply.


For all specialist work, see relevant drawings.

This drawing and design are copyright of designIT Build / designIT


Rev	Date	Description

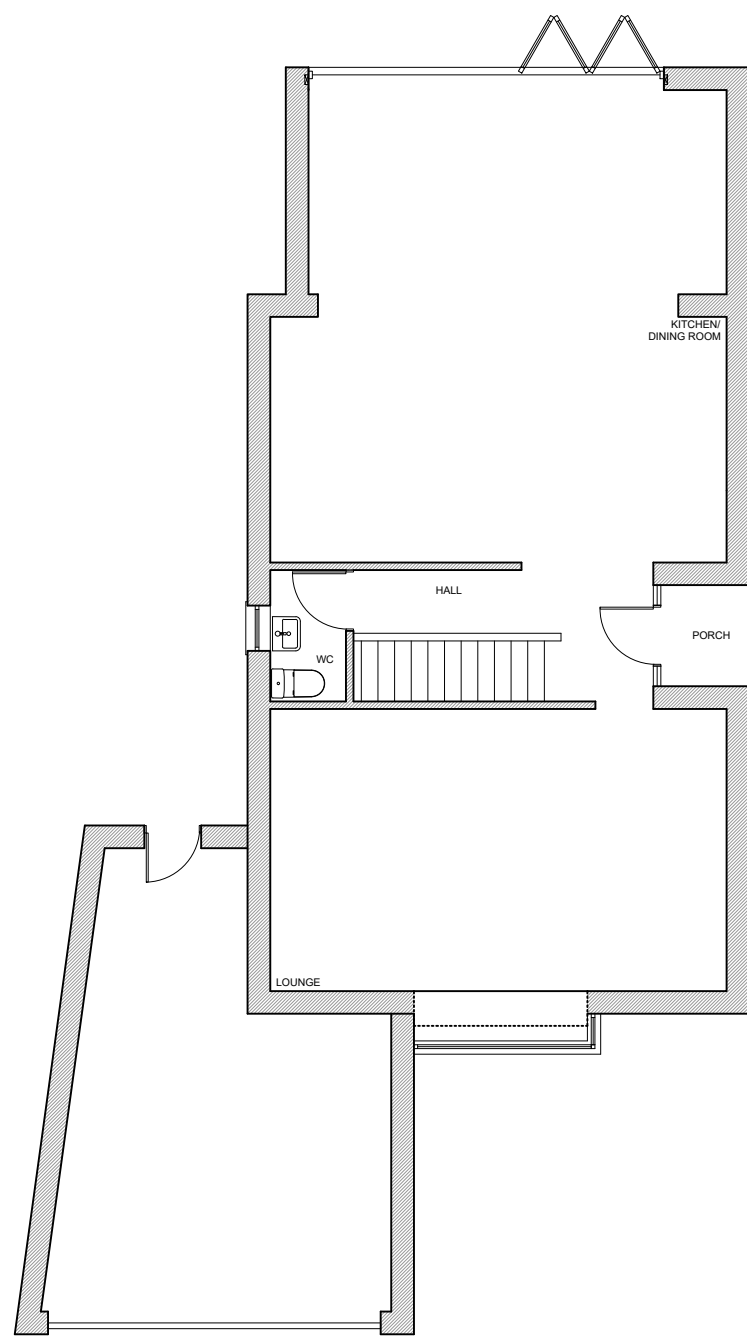


Existing Ground Floor Plan

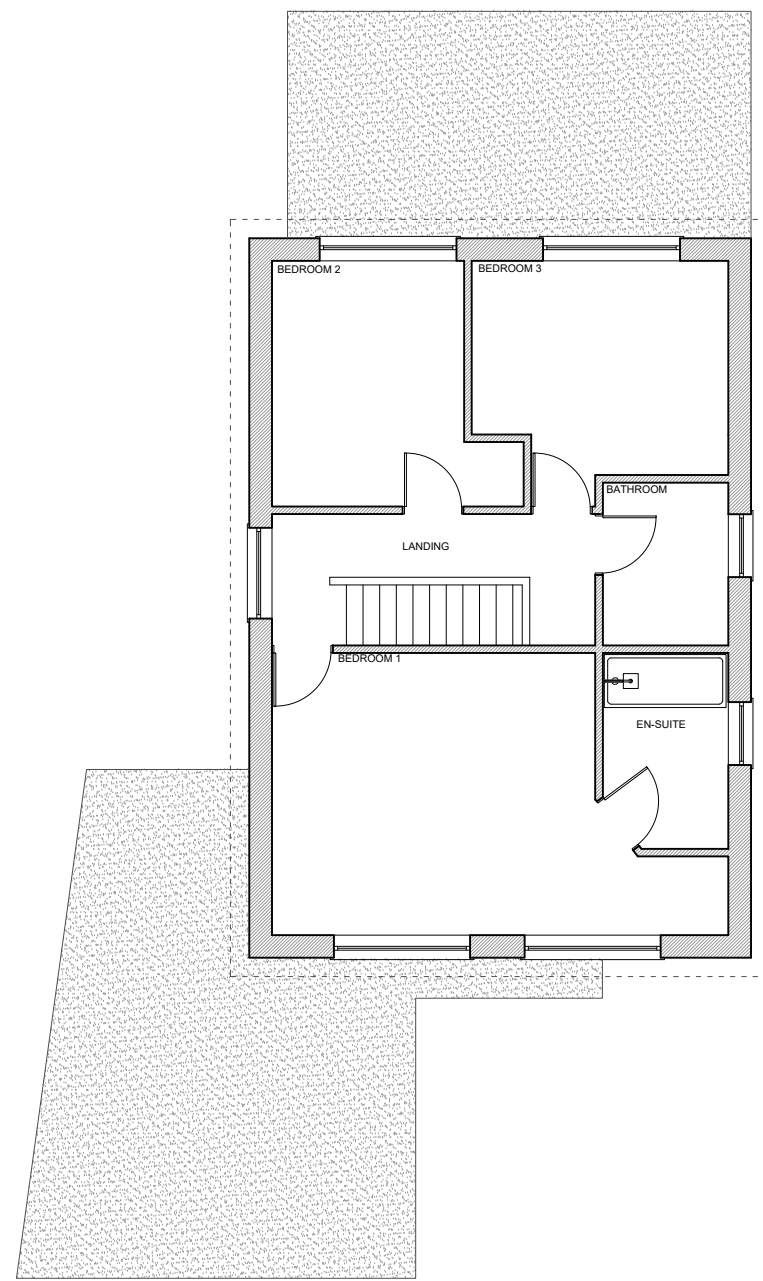

Existing First Floor Plan

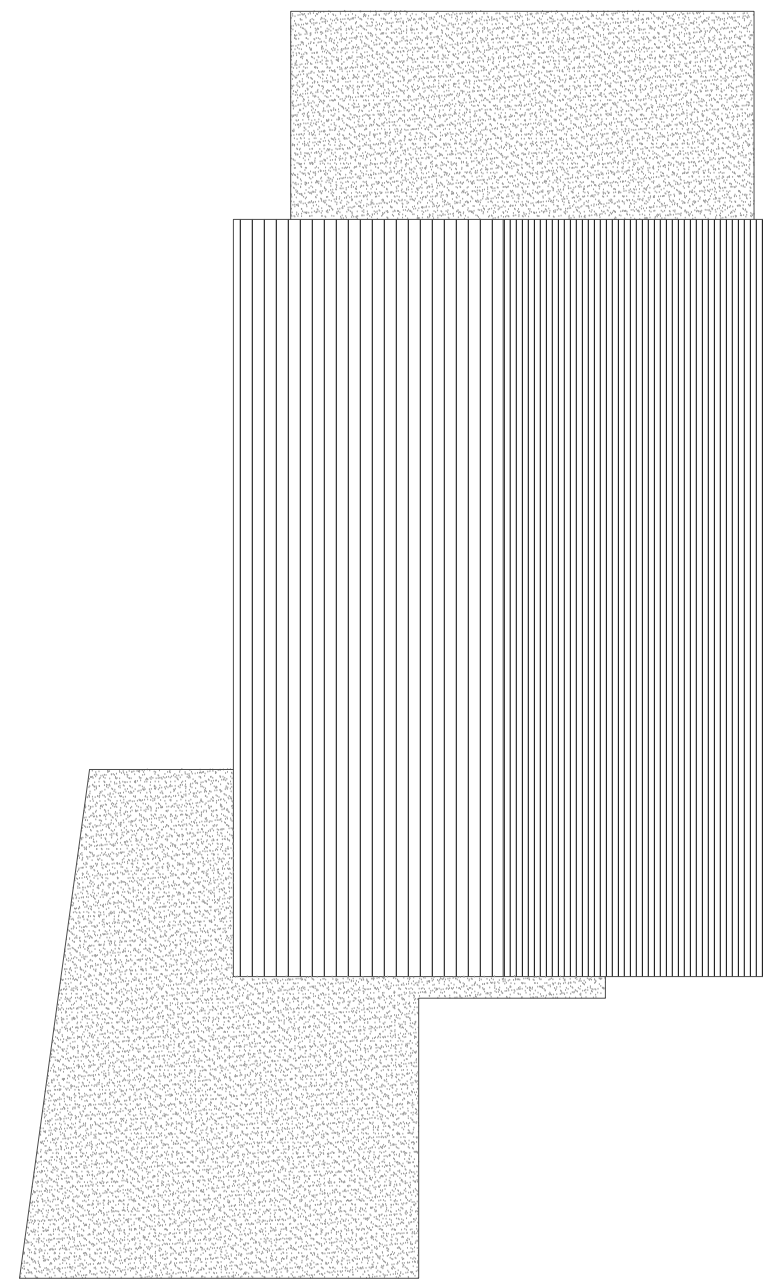

Existing Roof Plan

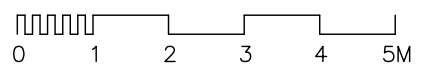

designIT Limited
 14 Southwood Gardens
 Ramsgate
 Kent
 CT11 0BQ

T:07809 157589
 ian@designit-build
 www.designit-build

PROJECT TITLE:
**BASTION, DOWN BARTON ROAD
 ST NICOLAS AT WADE
 KENT
 GARAGE CONVERSION, PORCH
 AND ASSOCIATED WORKS**

DRAWING DESCRIPTION:

EXISTING PLANS

SCALE: 1:100@A3
 DATE: OCT 22

DRAWN BY: IT
 CHECKED BY:

STATUS: **PLANNING**

DRAWING NUMBER: 05
 REVISION: