


Rear Elevation


- A White upvc casement windows with Victorian bar
- B Brickwork - Forterra Oakthorpe Red Multi Light
- C Brick soldier course detail
- D Brick on edge detail
- E Roof tiles Marley Modern Slate Grey
- F Red ridge tile with crested end ridge tiles.
- G White painted aluminium /upvc french doors.
- H Rainwater goods to be black upvc.
- I Panelled front door painted mushroom colour with glazed light.
- J Fascia boards & soffits to be white upvc.
- K White colour casement upvc windows
- L Frosted privacy glass
- M Entrance door canopy w/wood frame
- N Garage door mushroom colour
- O Black painted juliet metal balcony

Front Elevation

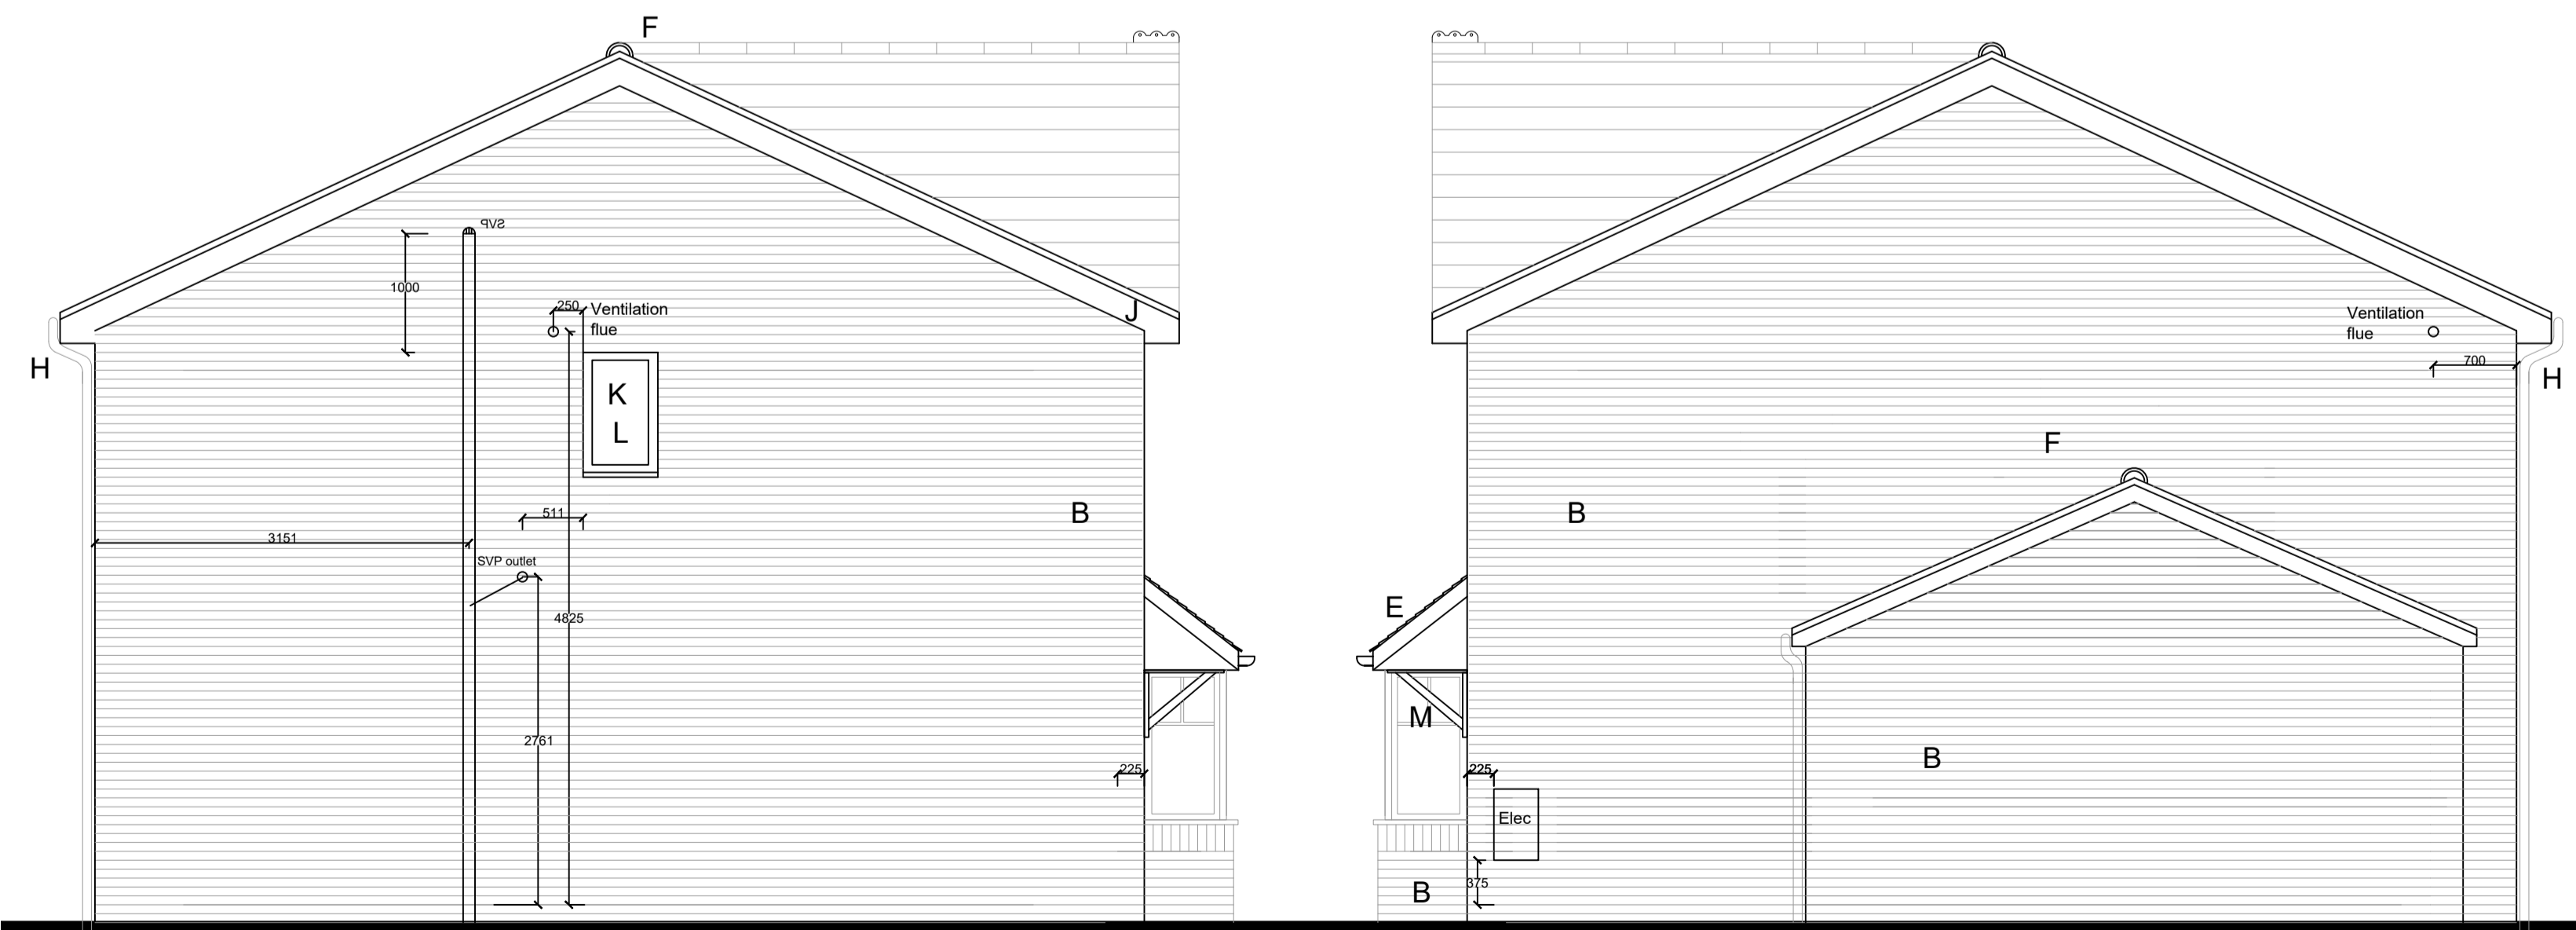


Side Elevation 1

Side Elevation 2

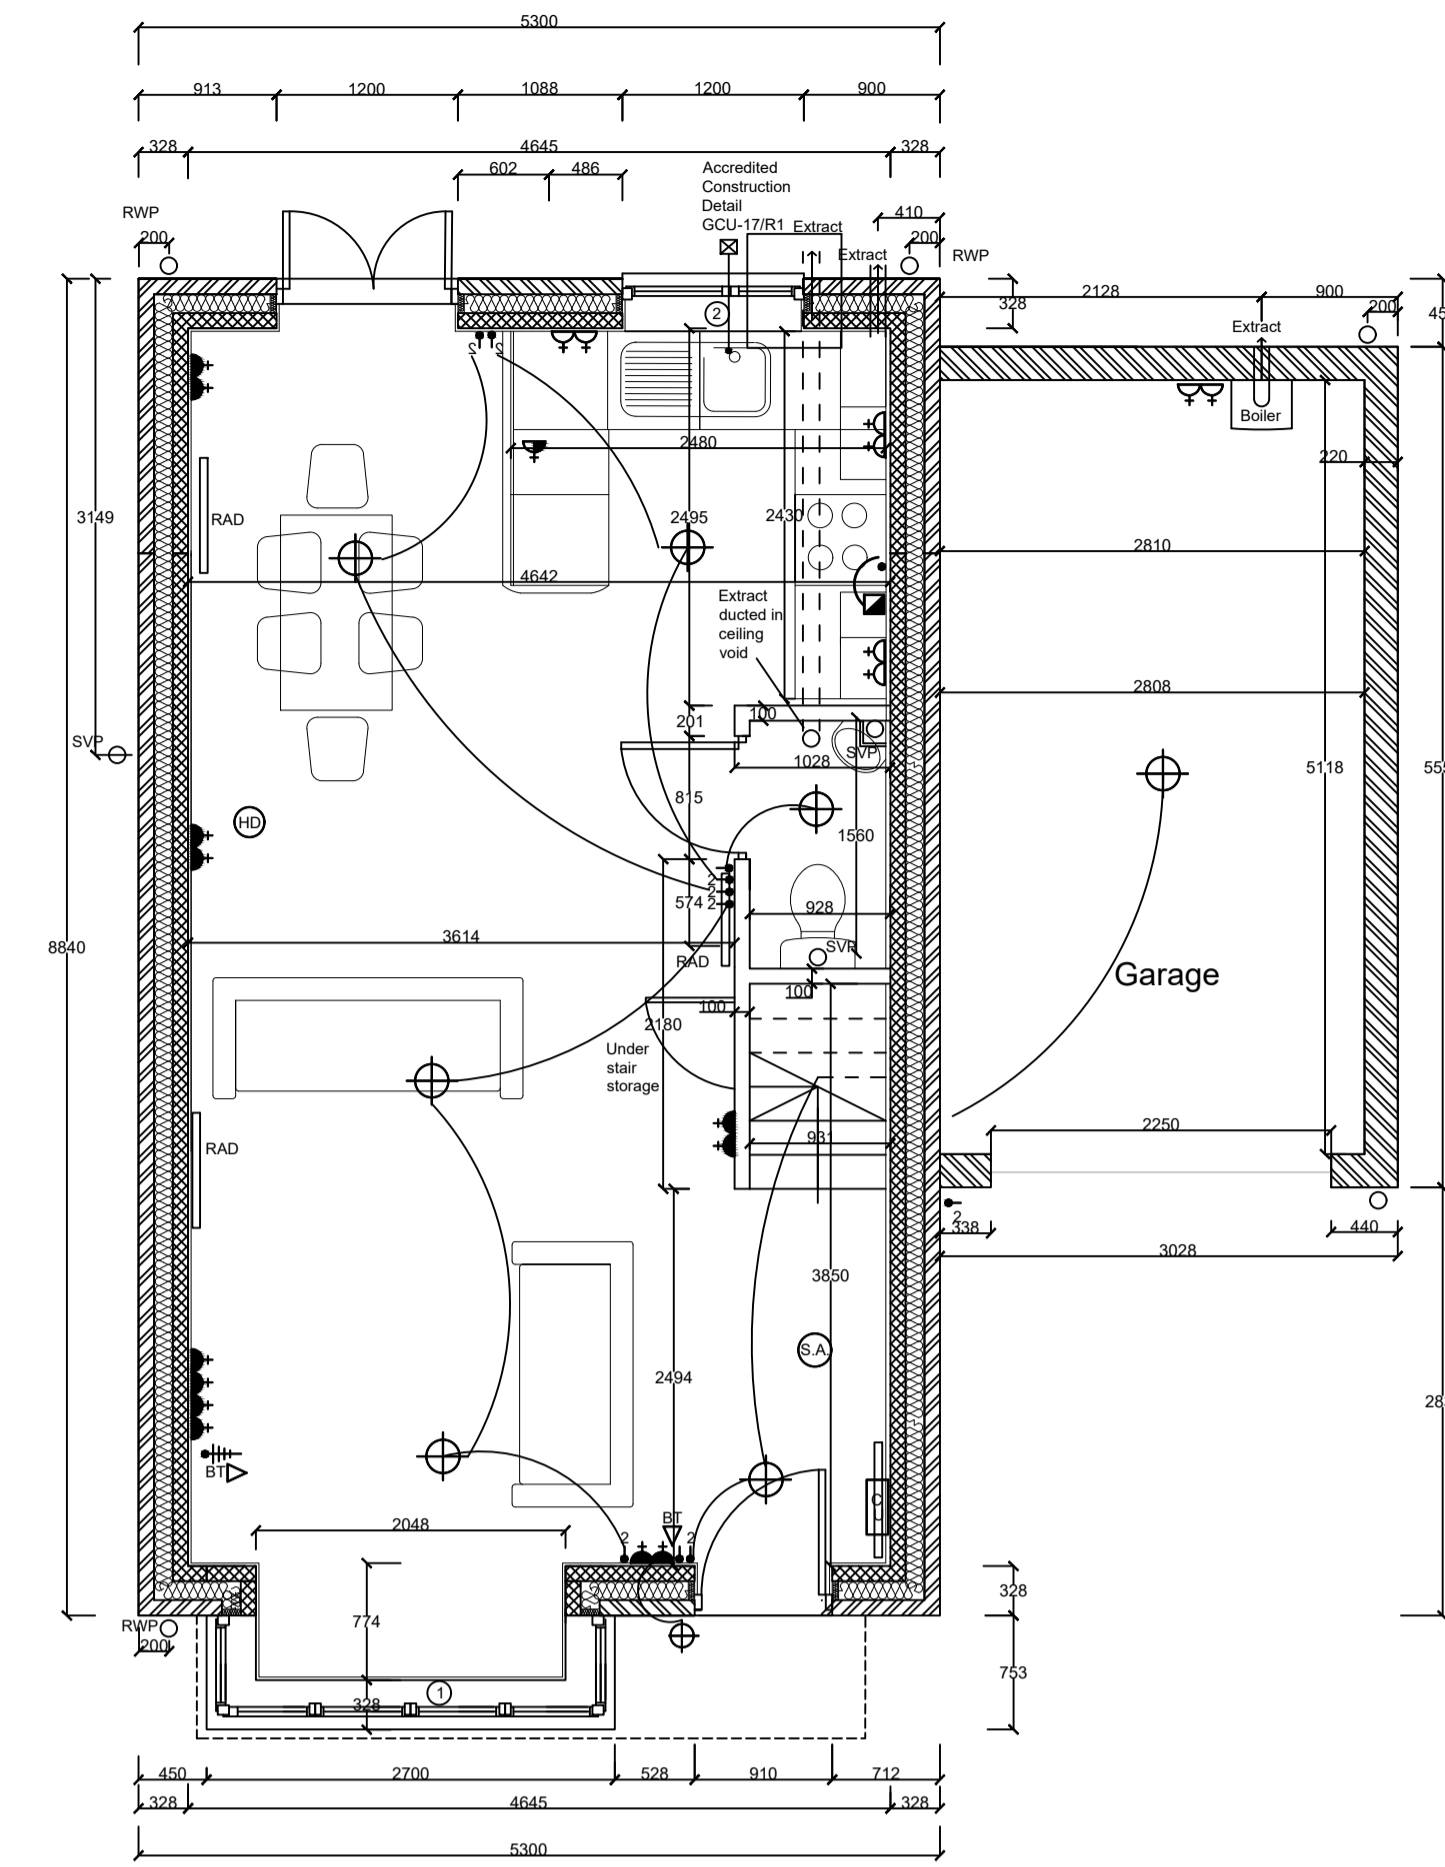

Ground Floor Plan

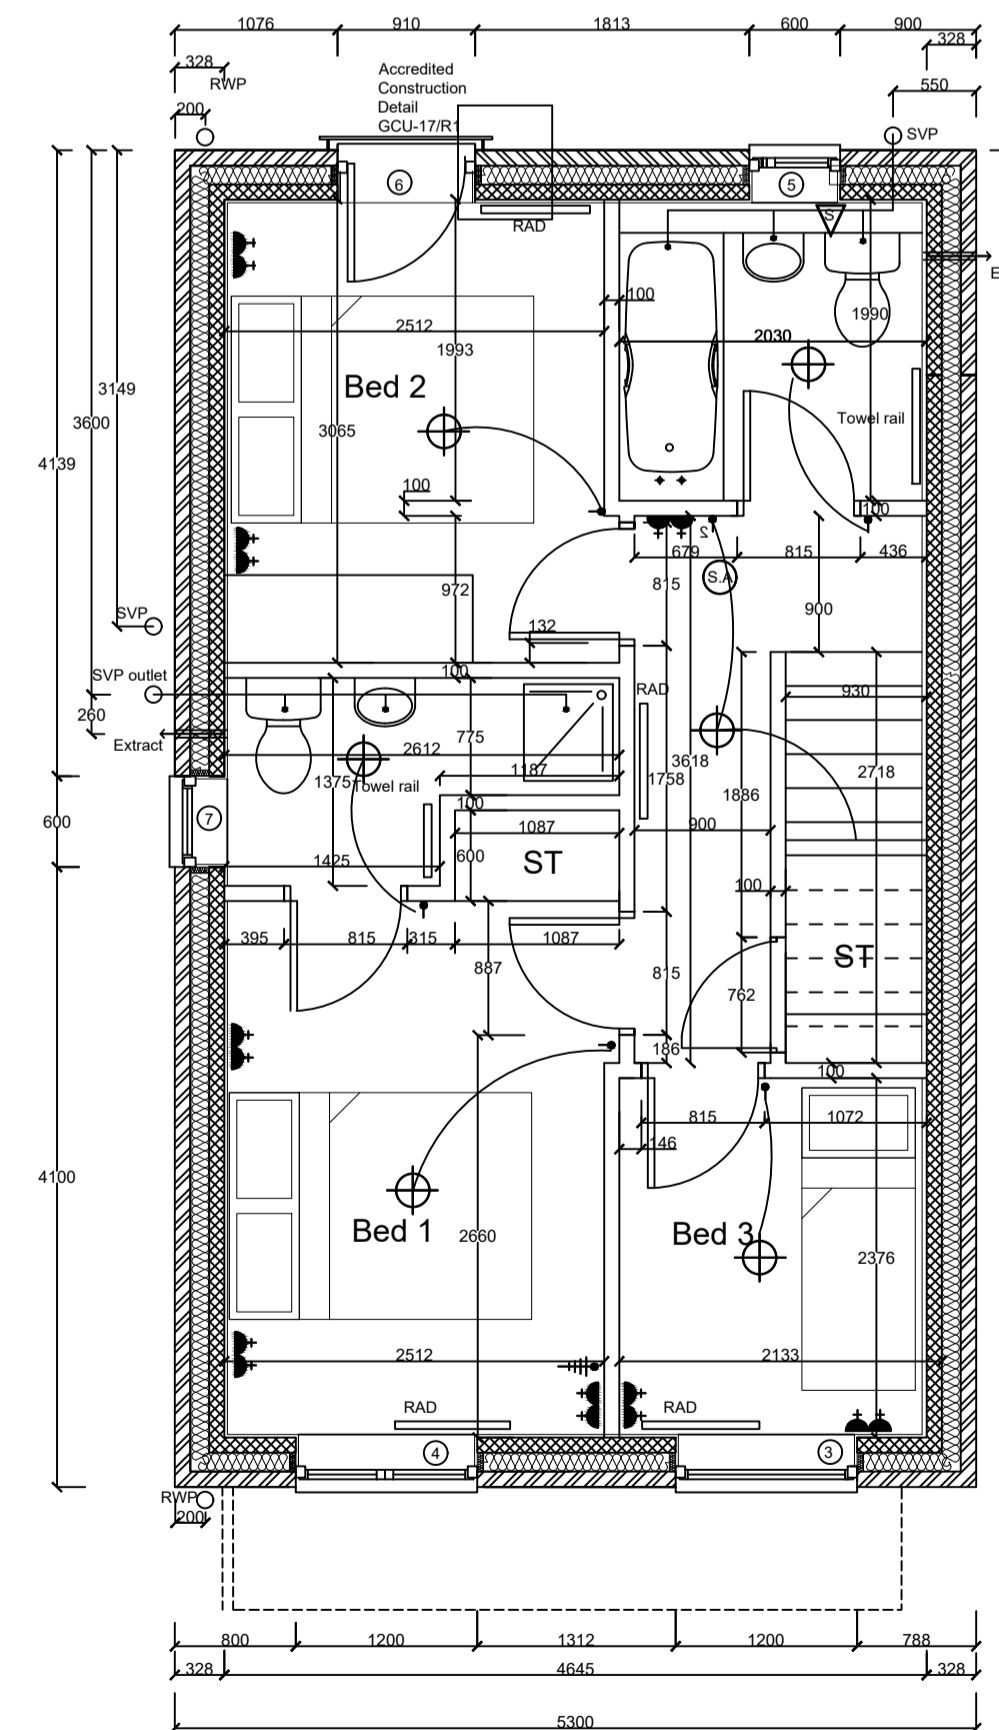

First Floor Plan

Notes

This drawing is indicative only. Do not scale from this drawing for construction purposes. Check all dimensions on site before fabrication or setting out. This drawing is copyright and may not be reproduced without permission of the owner.

See Structural Engineers drawings for structure & foundation design

Key

	single low level 13 amp SO
	double low level 13 amp SO
	double high level 13 amp SO
	13 amp SO below worktop linked with switch above worktop
	cooker control panel with SSO linked to 33 amp SO power outlet behind cooker
	one way light switch
	two way light switch
	TV aerial point
	telephone point
	ceiling light point
	outside light wall hung
	mains operated heat detector
	mains operated smoke alarm to BS5446 PT1
	shaver socket
	consumer unit

Areas

76.5sqm GIA per dwelling
14sqm GIA per detached garage (see separate drawing)
Measured to RICS Code of Measuring Practice 6th Edition.

Note: Original drawing number was 200 Prior to timber frame updates

original by	dr by	ap by
-------------	-------	-------

OM architecture & design

OM architecture & design
45a High Street Shrewsbury SY1 1ST UK
T +44 (0)1743 369 756
E info@om-architecture.co.uk

client Primesave Properties		
project Barley Meadows Llanymynech WILLOW (B) Plot 35 3 bed detached		
drawing Proposed GA Plans & Elevations		
computer file	plot date	
project number -	scale 1/50@A1	
drawing number WD250	rev	issue status

This drawing is to be read in conjunction with all related drawings. Do not scale from this drawing. All dimensions must be checked and verified on site before commencing any work or producing shop drawings. The originator should be notified immediately of any discrepancy.
This drawing is copyright and remains the property of OM architecture & design.