

0 1 2 3 4 5 6 7 8 9 10M

Scale Bar Scale 1:100

Ivy House, Stodmarsh - Studio

As Existing


General Notes:

DRAWING PREPARED FOR PLANNING APPLICATION PURPOSES ONLY.

Only visible and accessible elements of the existing structure have been surveyed.

Drawing indicates general arrangement of the scheme and is not to be used as a constructional/working drawing in any such way.


Any discrepancies are to be reported to the Architect immediately.

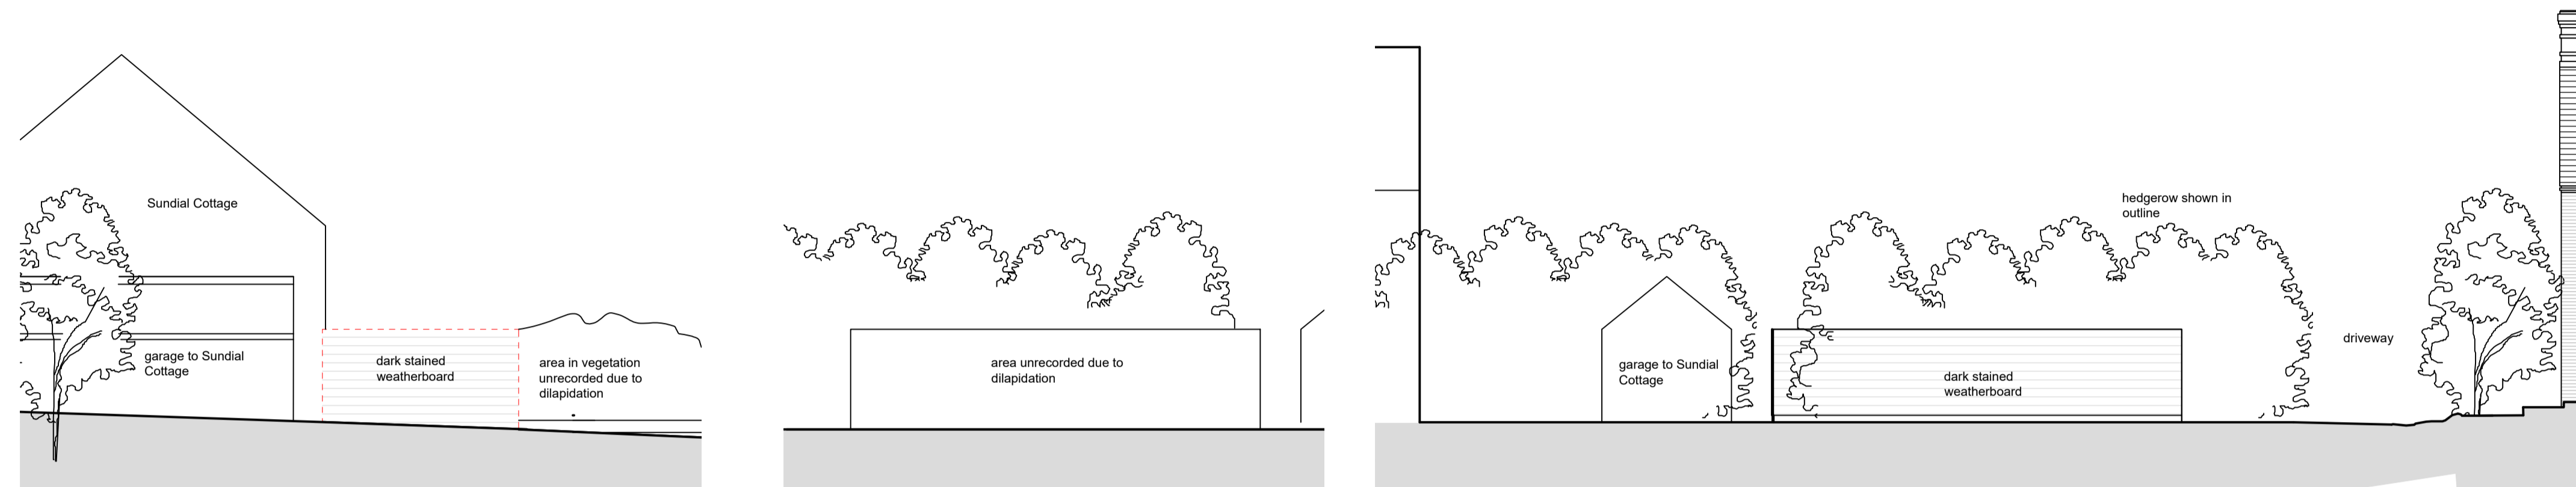



Southwest Elevation

Southeast Elevation


Northwest Elevation

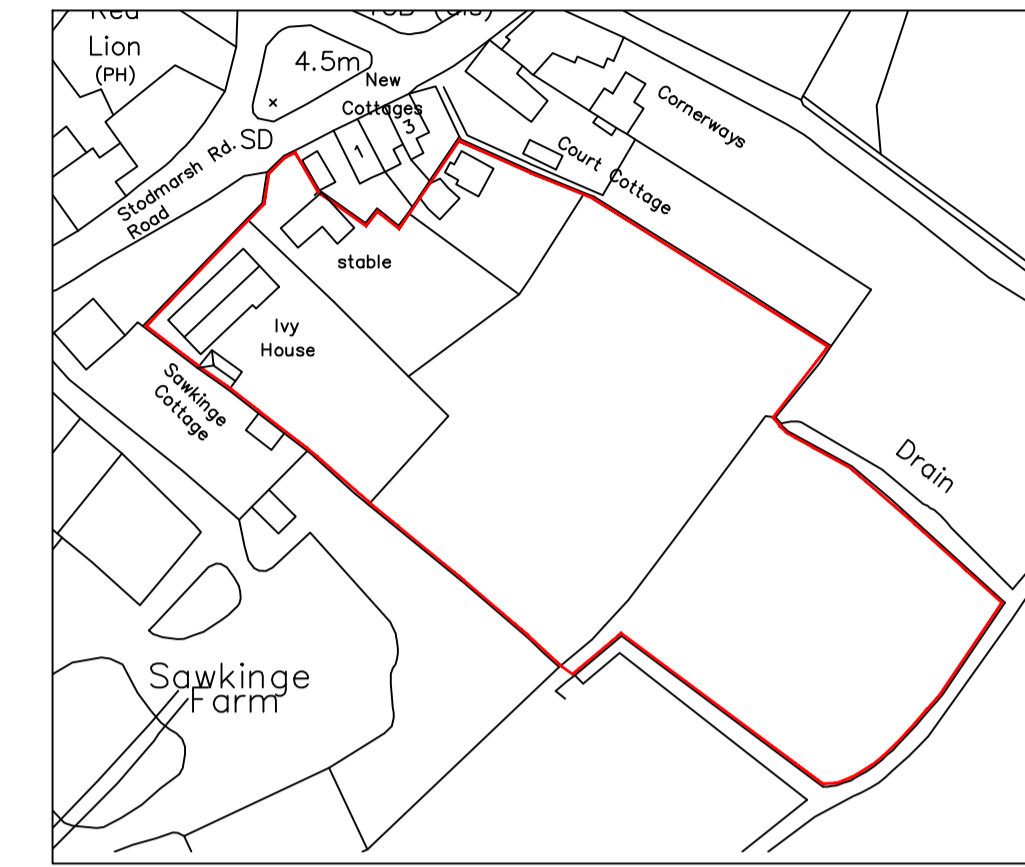

Location Plan Scale 1:1250

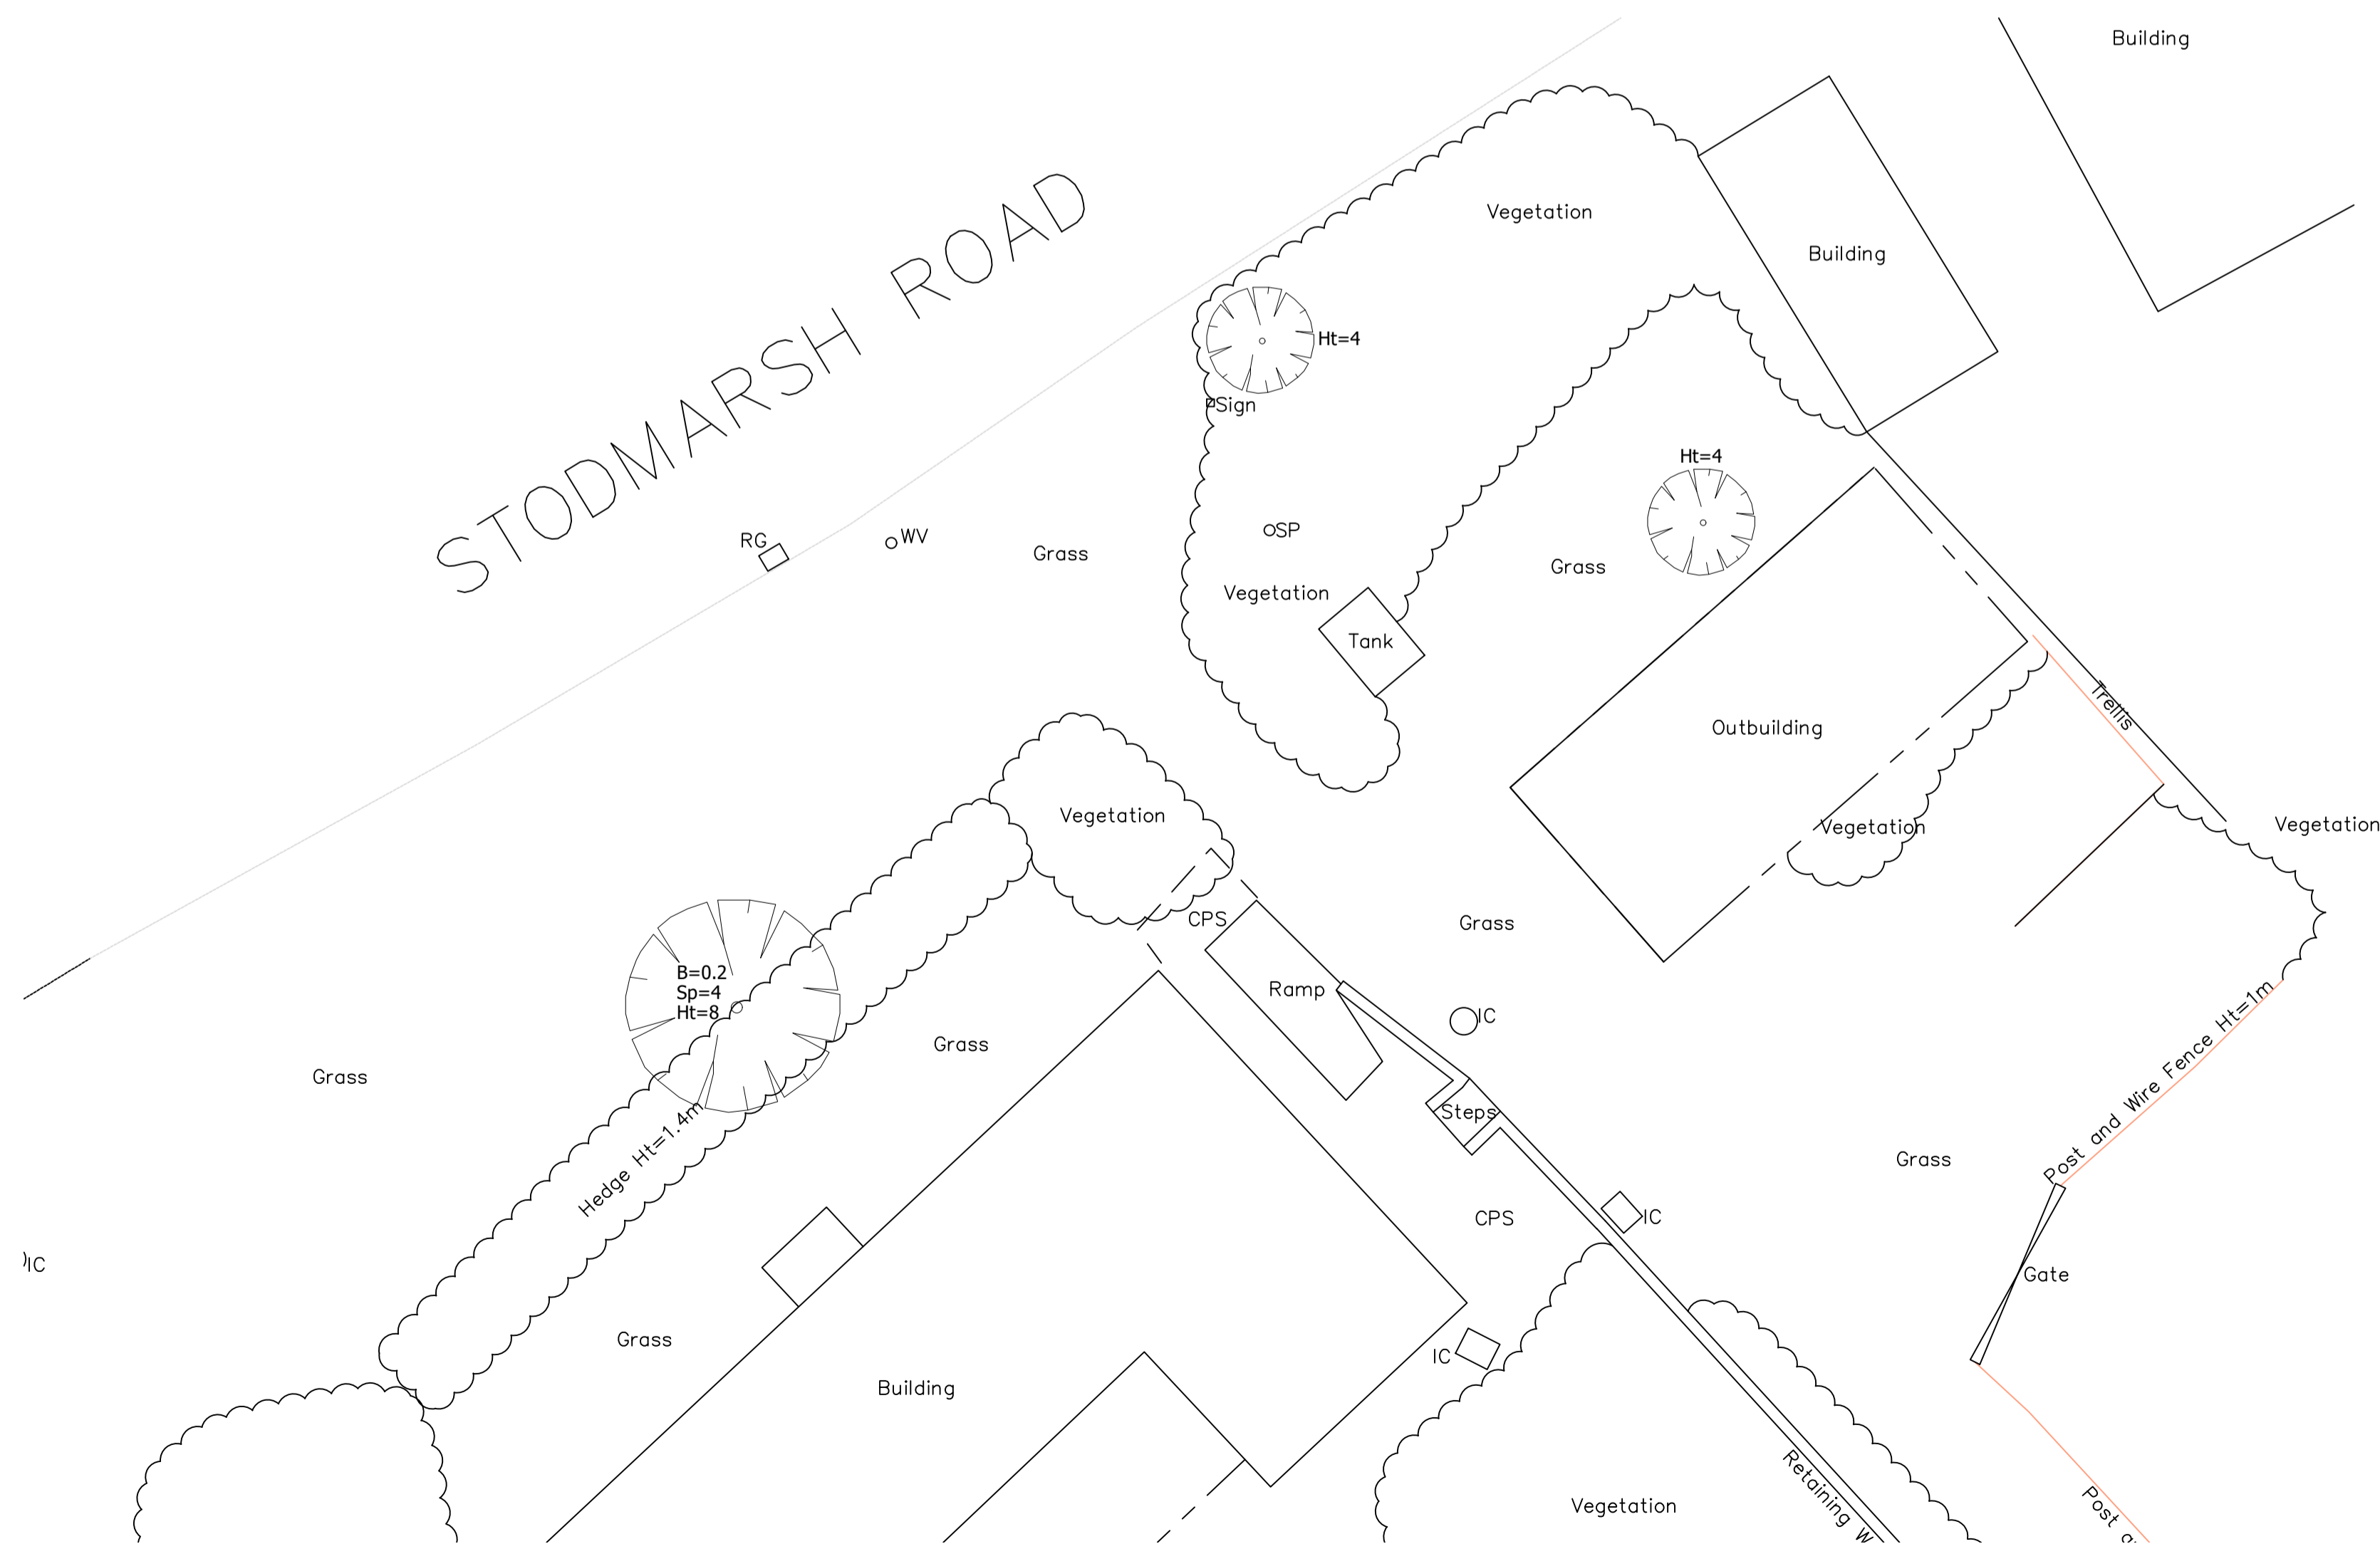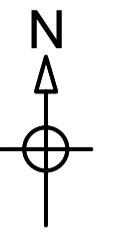

Ground Floor & Site Plan

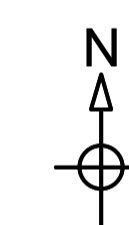

Survey

Project:	Ivy House, Stodmarsh
Client:	Mr Meadows & Ms Matthews
Title:	Existing Ground Floor Plan, Elevations & Location Plan
Drawing No.:	IHS/22/01
Scale:	1:100 & 1:1250 @ A1
Date:	August 2022
Drawn:	TPS
Amendments:	

Anthony Swaine

ARCHITECTURE LTD

Conservation • Design Consultancy • Listed Buildings
Urban Design • Joinery Detailing • Traditional Shopfronts

The Bastion Tower · 16 Pound Lane · Canterbury · CT1 2BZ

Tel. (01227) 462680, Fax. (01227) 472743

Email: mail@anthonyswaine.co.uk

www.anthonyswaine.co.uk

This drawing and all information herein is copyright and remains the property of the Architect; possession could follow any breach of the copyright. This drawing is for guidance purposes only and/or for obtaining Local Authority consent. No responsibility will be taken by the Architect where clients, builders or persons proceed with the project without the supervision of the Architect, or who carry out work being alterations, variations, or who may guess, interpret, instruct without the Architect's authority or depart from the information as shown upon the said drawing. Wherever figured dimensions are given they are to be accepted in preference to scaled sizes. The Contractor is responsible for verifying all dimensions shown herein and for advising the Architect of any discrepancies before putting affected work in hand. No claims will be entertained for demolition, alteration or making good of any work which may be required by the Architect resulting from the Contractor's failure to advise him of any such discrepancies.