



ALL DIMENSIONS AND SETTING OUT ARE TO BE VERIFIED ON SITE AND ALL DISCREPANCIES REFERRED TO THE ARCHITECT BEFORE WORK COMMENCES. COPYRIGHT RESERVED

REV.	DATE	DESCRIPTION
A	AUG 22	Garage proposal
B	12.09.2022	General Amendments - Materials Schedule Added

EASTERN ELEVATION / STREET VIEW


TYPICAL SECTION

Coursed Lincolnshire limestone with arched brick coping to match adjacent wall to the north




EASTERN ELEVATION

WESTERN ELEVATION

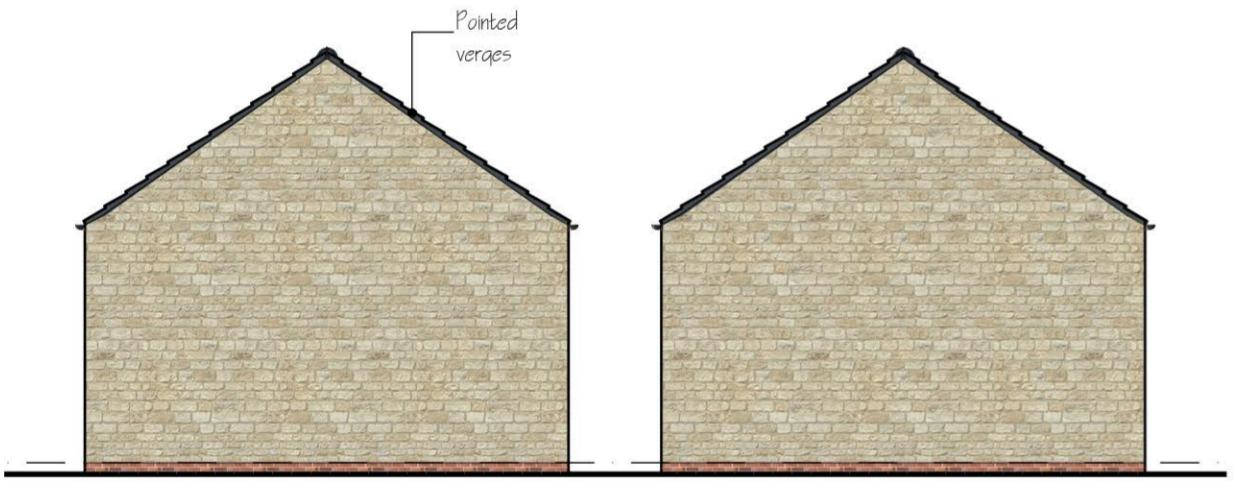

SOUTHERN ELEVATION

NORTHERN ELEVATION

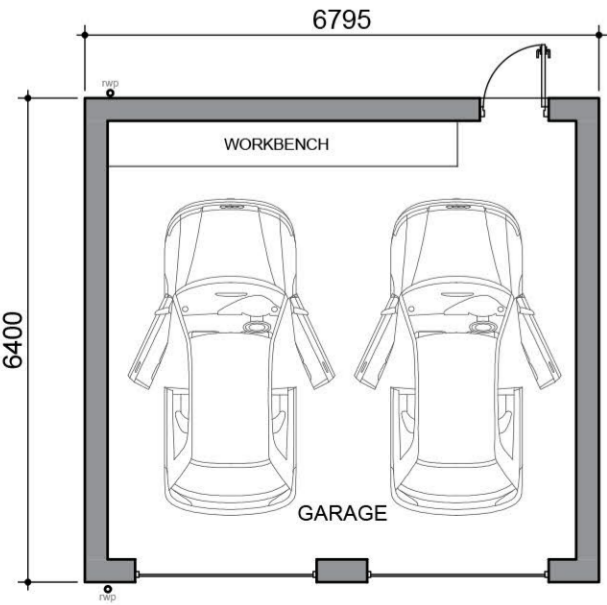


FLOOR PLAN

SCALE - 1:100
0m 1m 2m 3m 4m 5m

MATERIALS SCHEDULE

LOCATION	DESCRIPTION
Roof	Cupra R2 500mm x 250mm natural slate Half round cast iron effect UPVC guttering on rise and fall brackets. Colour - black.
Walling	Split and tumbled coursed natural limestone with ashlar quoins to all corners set in lime mortar. Red engineering bricks below DPC.
Doors	Timber garage doors and personnel door. Painted to match property.

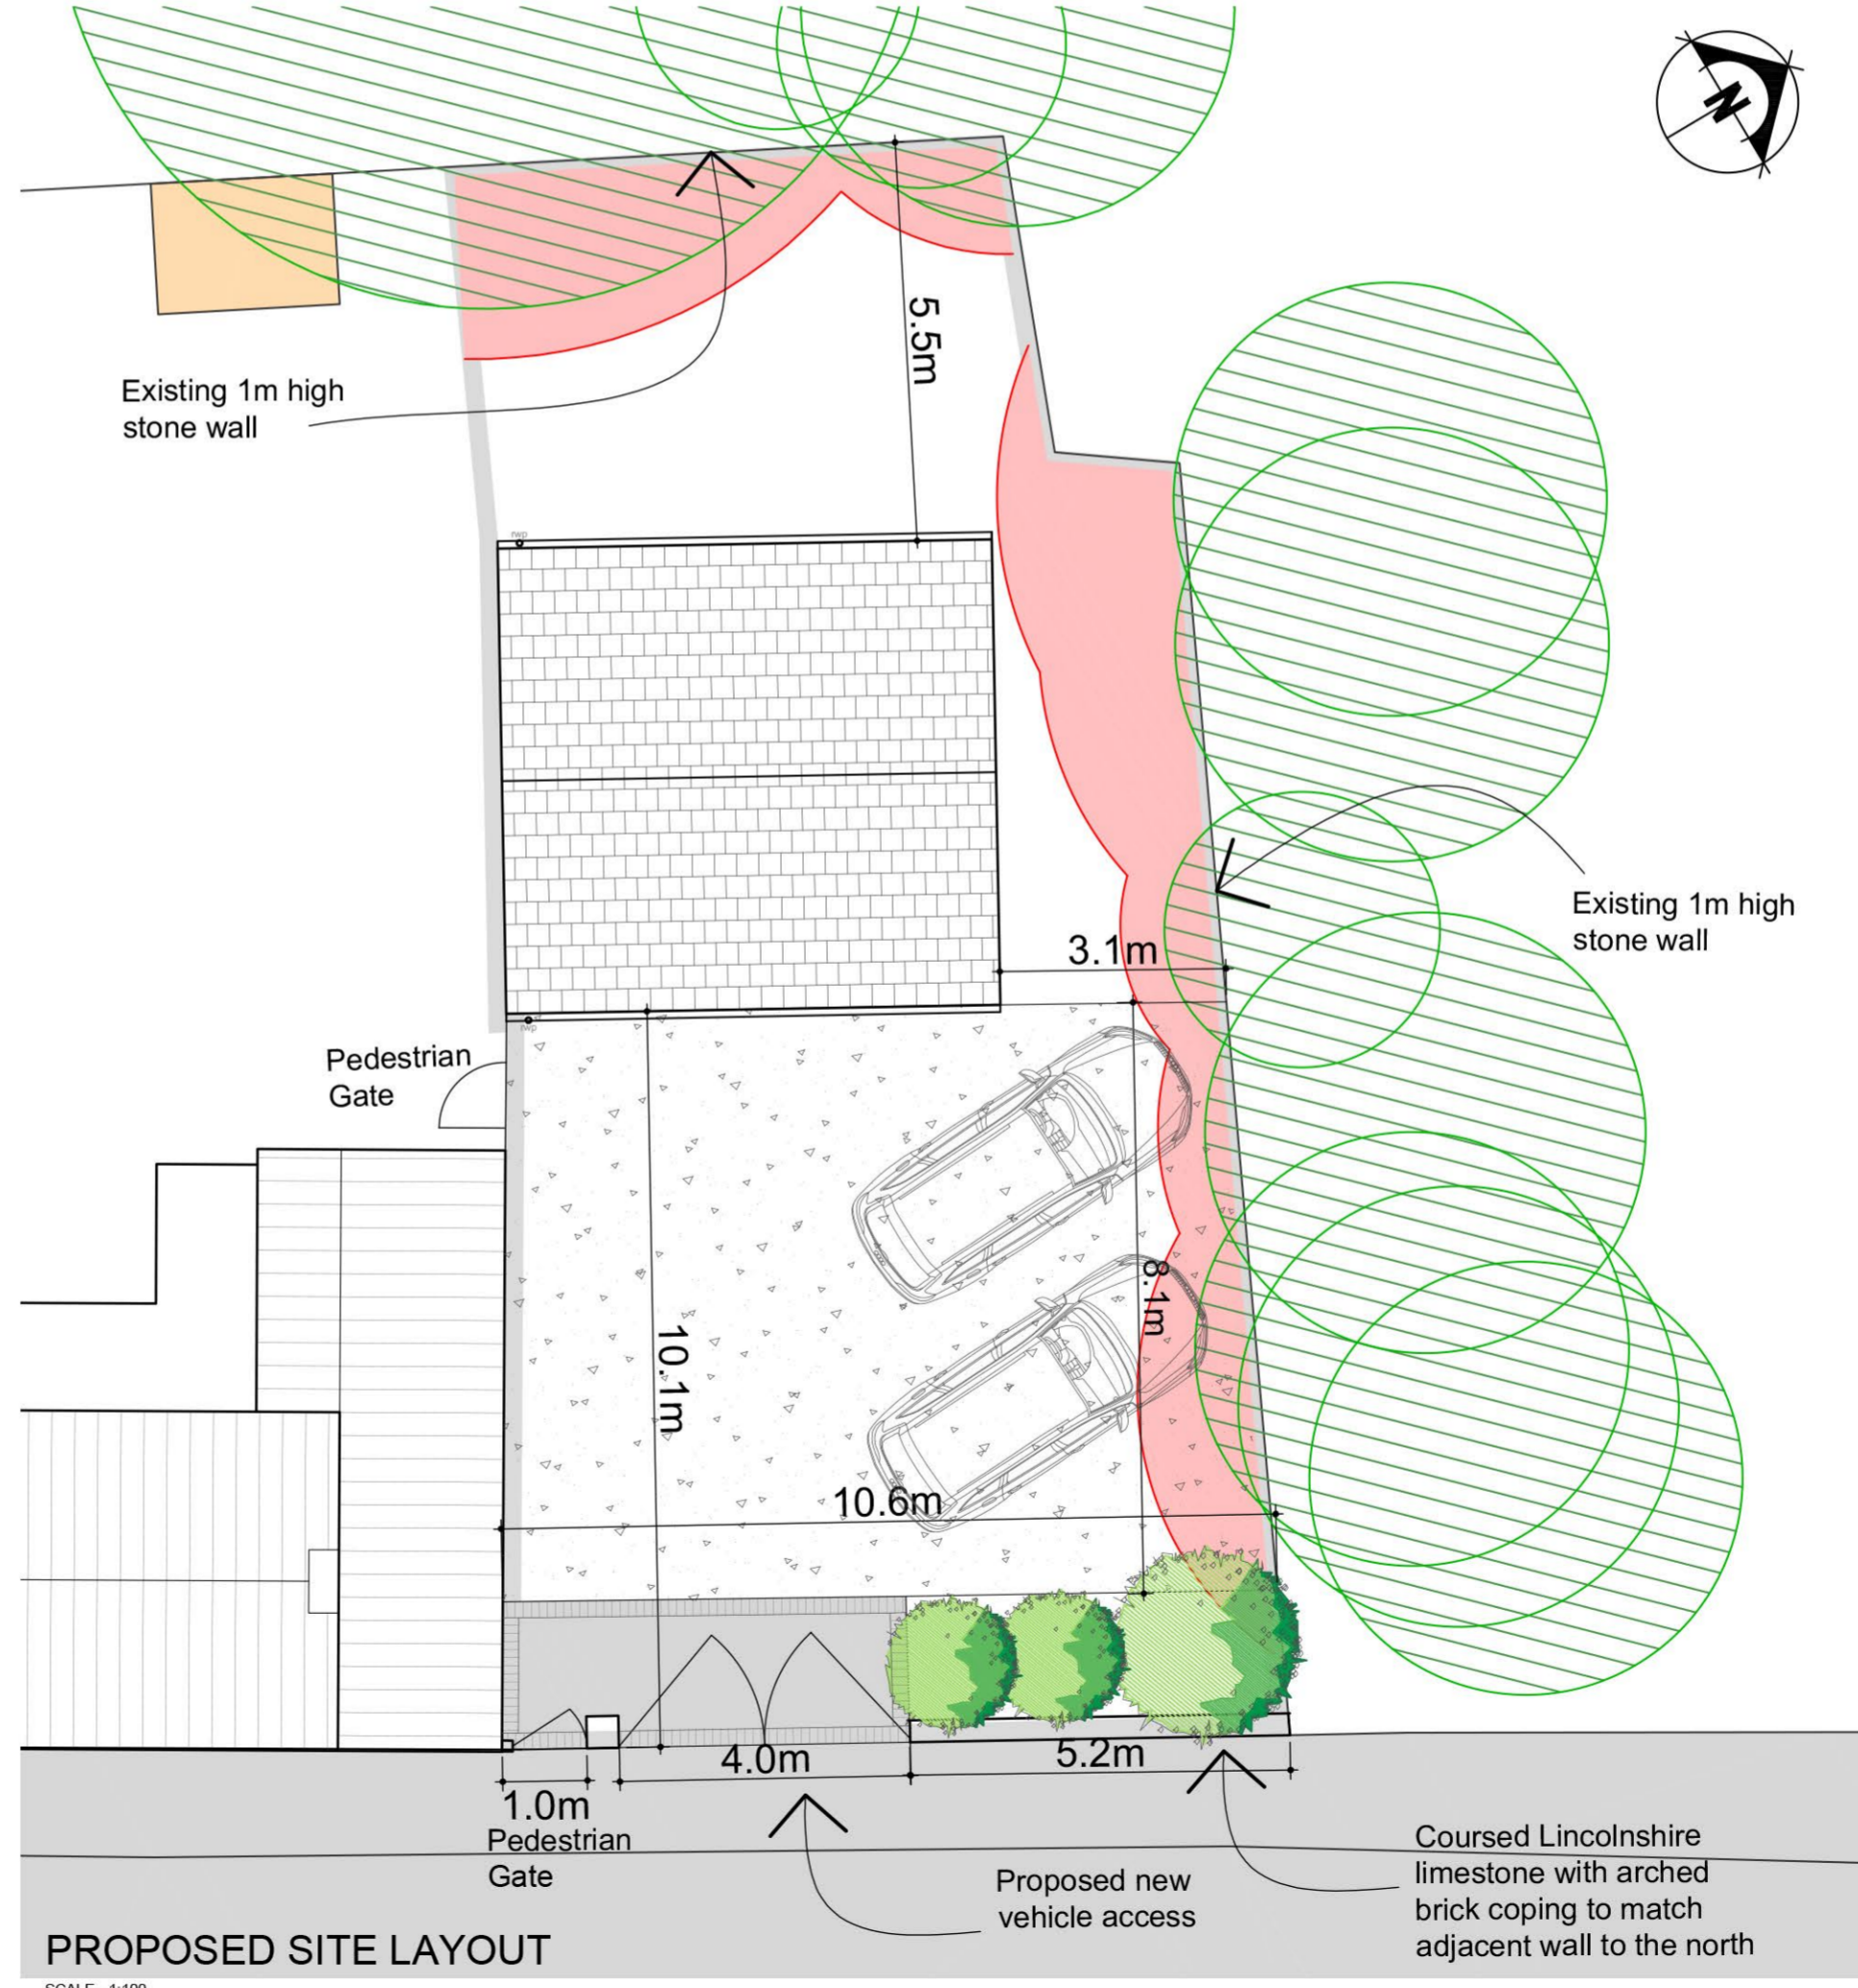

PROPOSED SITE LAYOUT

SCALE - 1:100
0m 1m 2m 3m 4m 5m

client
MR & MRS M. WILDGOOSE

project
**PROPOSED NEW GARAGE
51 HIGH STREET
LEADENHAM**

drawing
**PROPOSED FLOOR PLANS,
ELEVATIONS & SITE LAYOUT**

scale
1:100 @ A2

date
JUN 22

drawn
KSC

checked

drawing no.
7915B-PP-02

revision
B

john roberts architects

1 James Street . Lincoln . LN2 1QD
T: 01522 533441 . F: 01522 512888
E: admin@jrarchitects.co.uk
www.jrarchitects.co.uk



PLANNING APPLICATION