



DESIGN COPYRIGHT IS THE PROPERTY OF PATTON ARCHITECTURE & DEVELOPMENT LTD AND MUST NOT BE COPIED WITHOUT PRIOR WRITTEN CONSENT


REVISION NOTES		
Rev	Date	Info

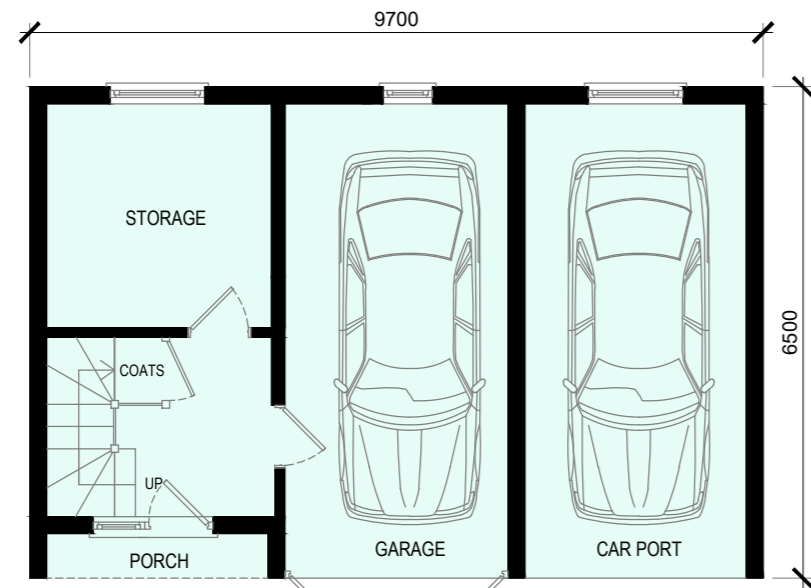

PROPOSED ANNEX GROUND FLOOR PLAN

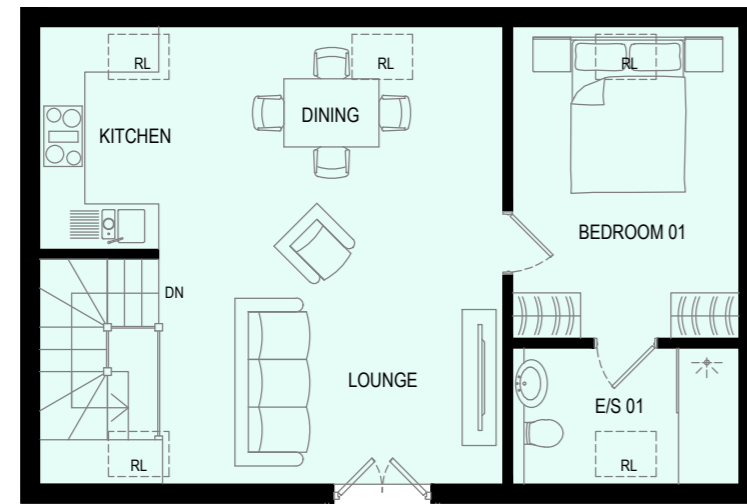


PROPOSED ANNEX FIRST FLOOR PLAN

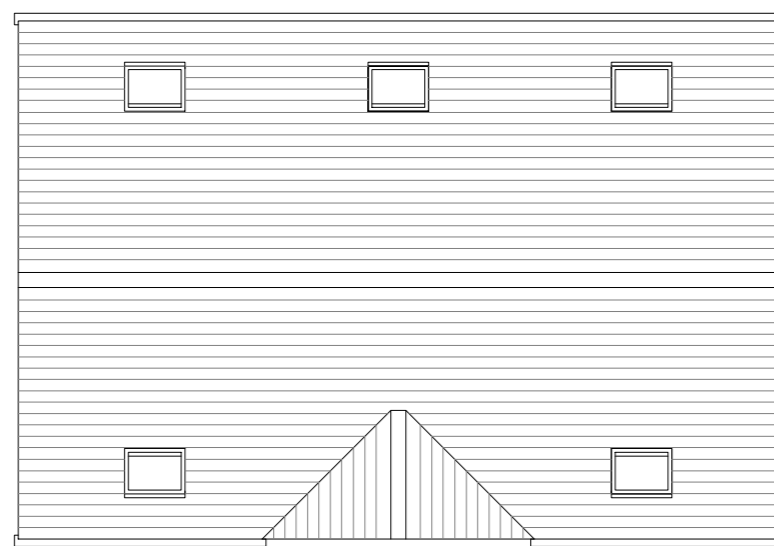


PROPOSED ANNEX ROOF PLAN




PROPOSED ANNEX FRONT ELEVATION

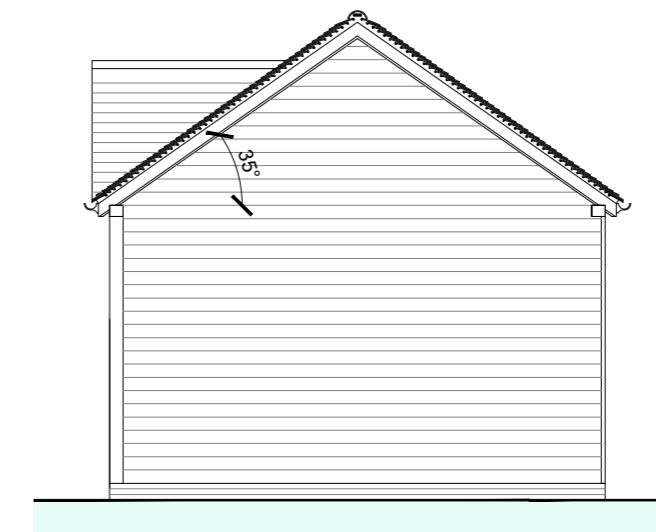

PROPOSED ANNEX FRONT ELEVATION

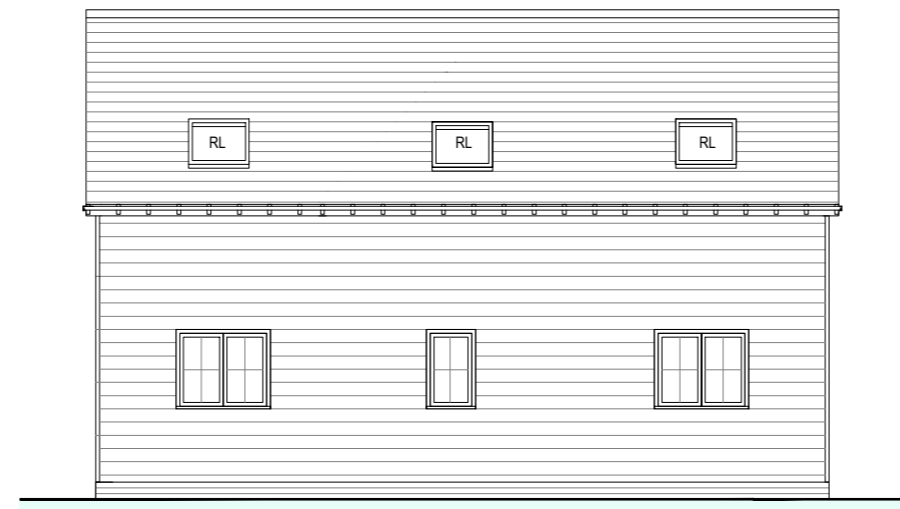


PROPOSED ANNEX REAR ELEVATION

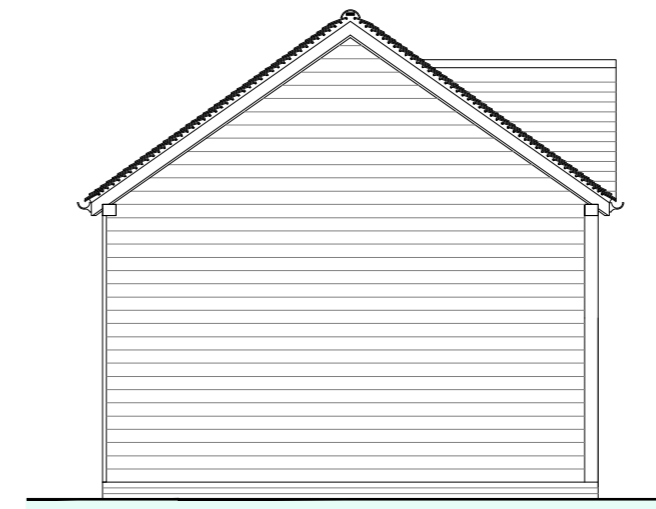

PROPOSED ANNEX FRONT ELEVATION

PIXAM
BEECH, ALTON

PLANNING
SCALE 1:100

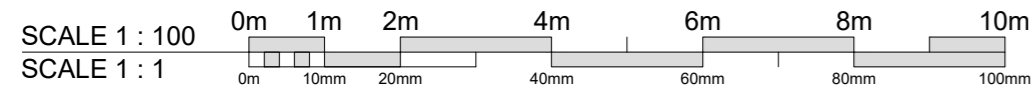

Patton.
 Patton Architecture + Development
 Office 2, Chittlee Manor,
 50 Chittlee Manor Estate,
 Liphook,
 GU30 7AY
 Tel: 01428 581981
 Mob: 07766 112987
 E-mail: Info@pattonarchitecture.co.uk
 Web: www.pattonarchitecture.co.uk

Stage PLANNING		
Project PIXAM, 29 MEDSTAED ROAD, HAMPSHIRE GU34 4AD		
Drawn TWP	Scale 1:100@A2	Date SEPT 2022
Drawing No PAD/347/03	Drawing Title PROPOSED ANNEX PLANS & ELEVATIONS	Rev -