



Proposed Front Elevation

New glazed screen.
Existing outer doors
retained and closed when
building not in use



Proposed Side Elevation

New door


New window, black
stained hardwood

New window




Proposed Rear Elevation

New window, black
stained hardwood

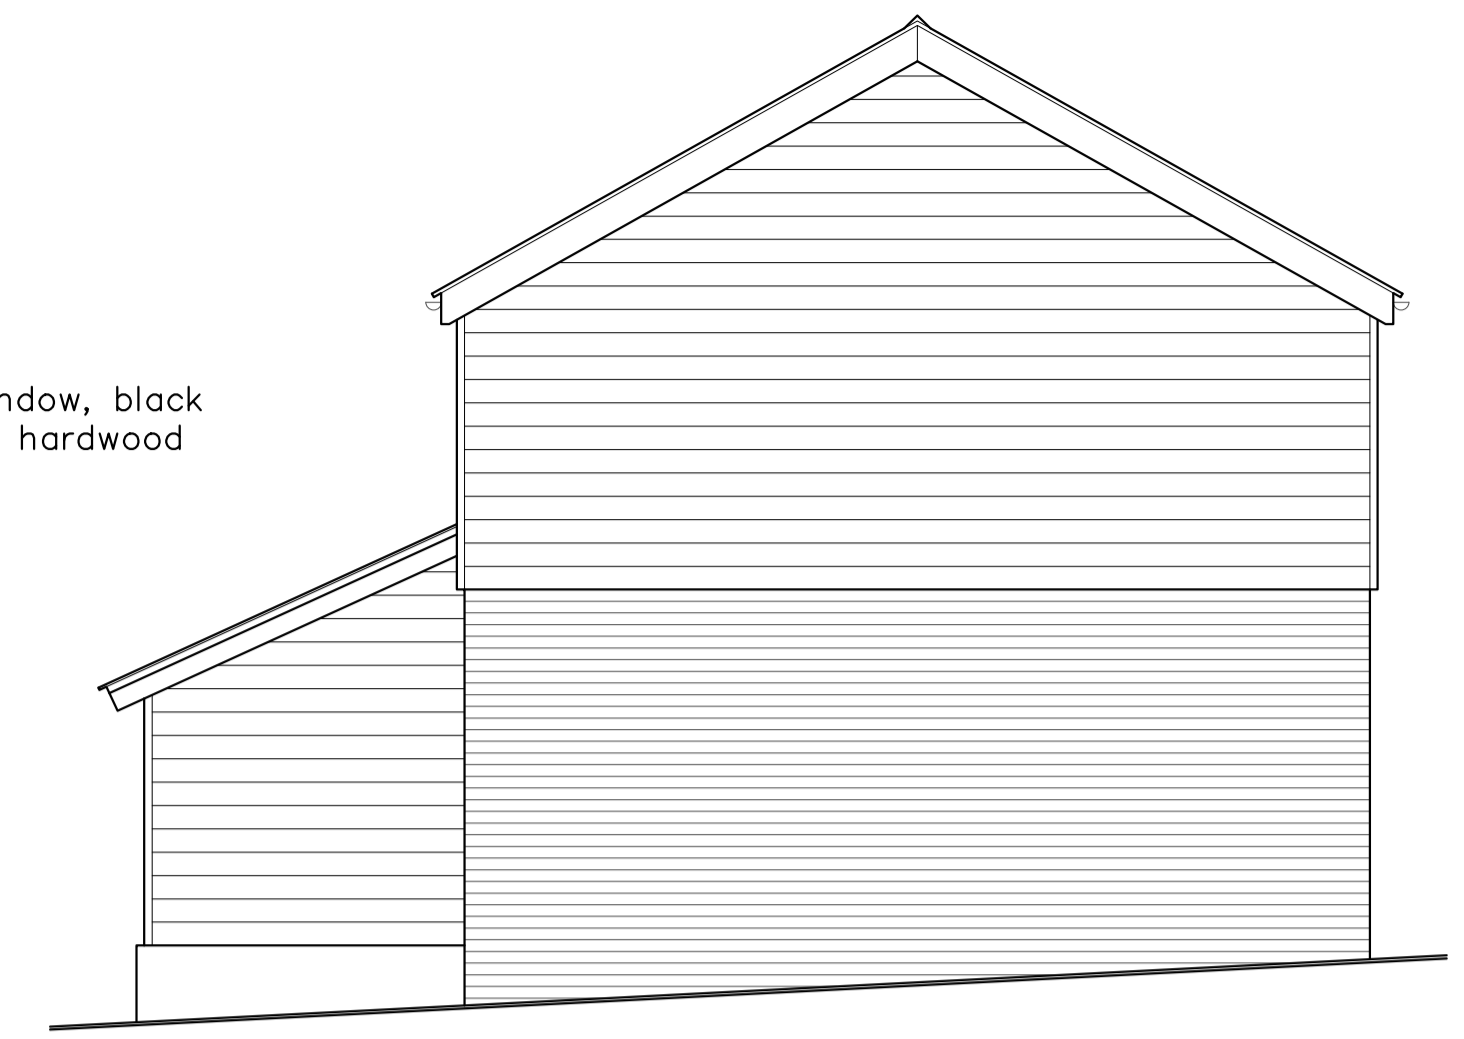

Proposed Side Elevation

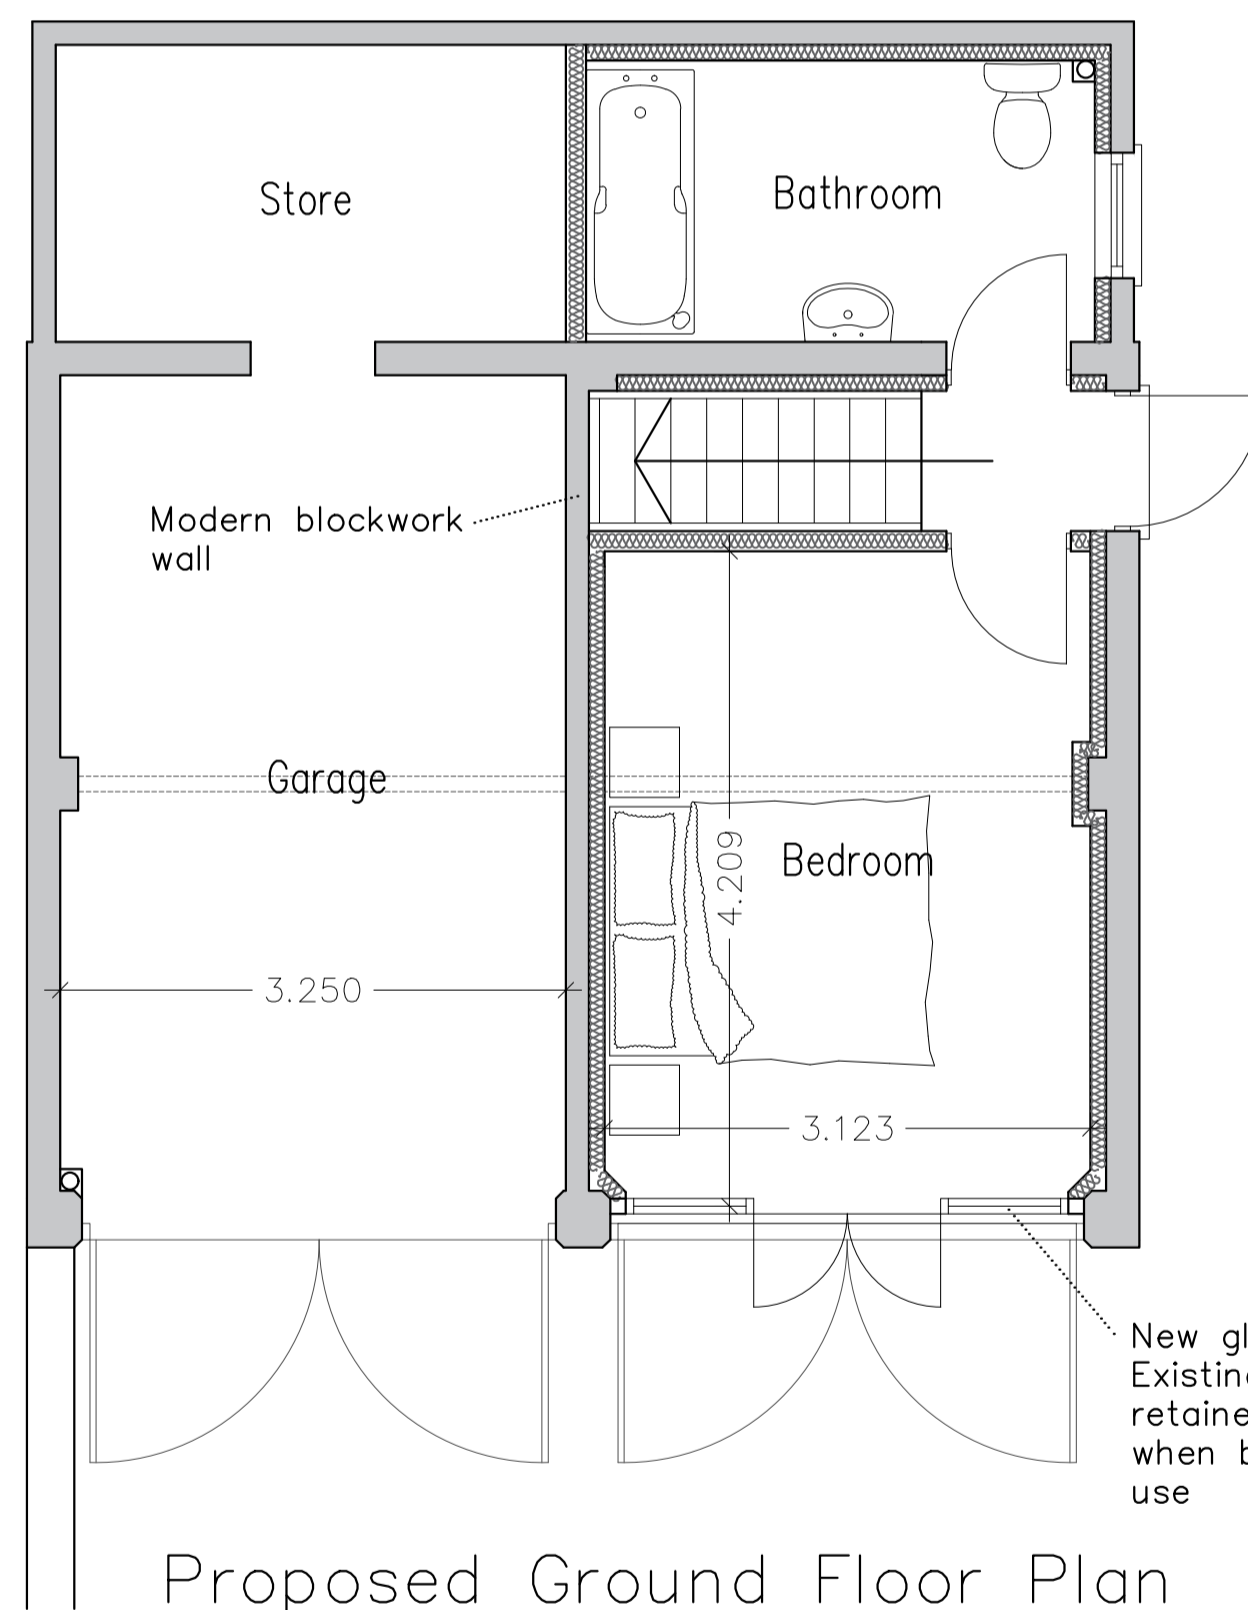

Proposed Ground Floor Plan

Modern blockwork
wall

Garage


3.250

Bedroom

4.209

3.123

New glazed screen.
Existing outer doors
retained and closed when
building not in use

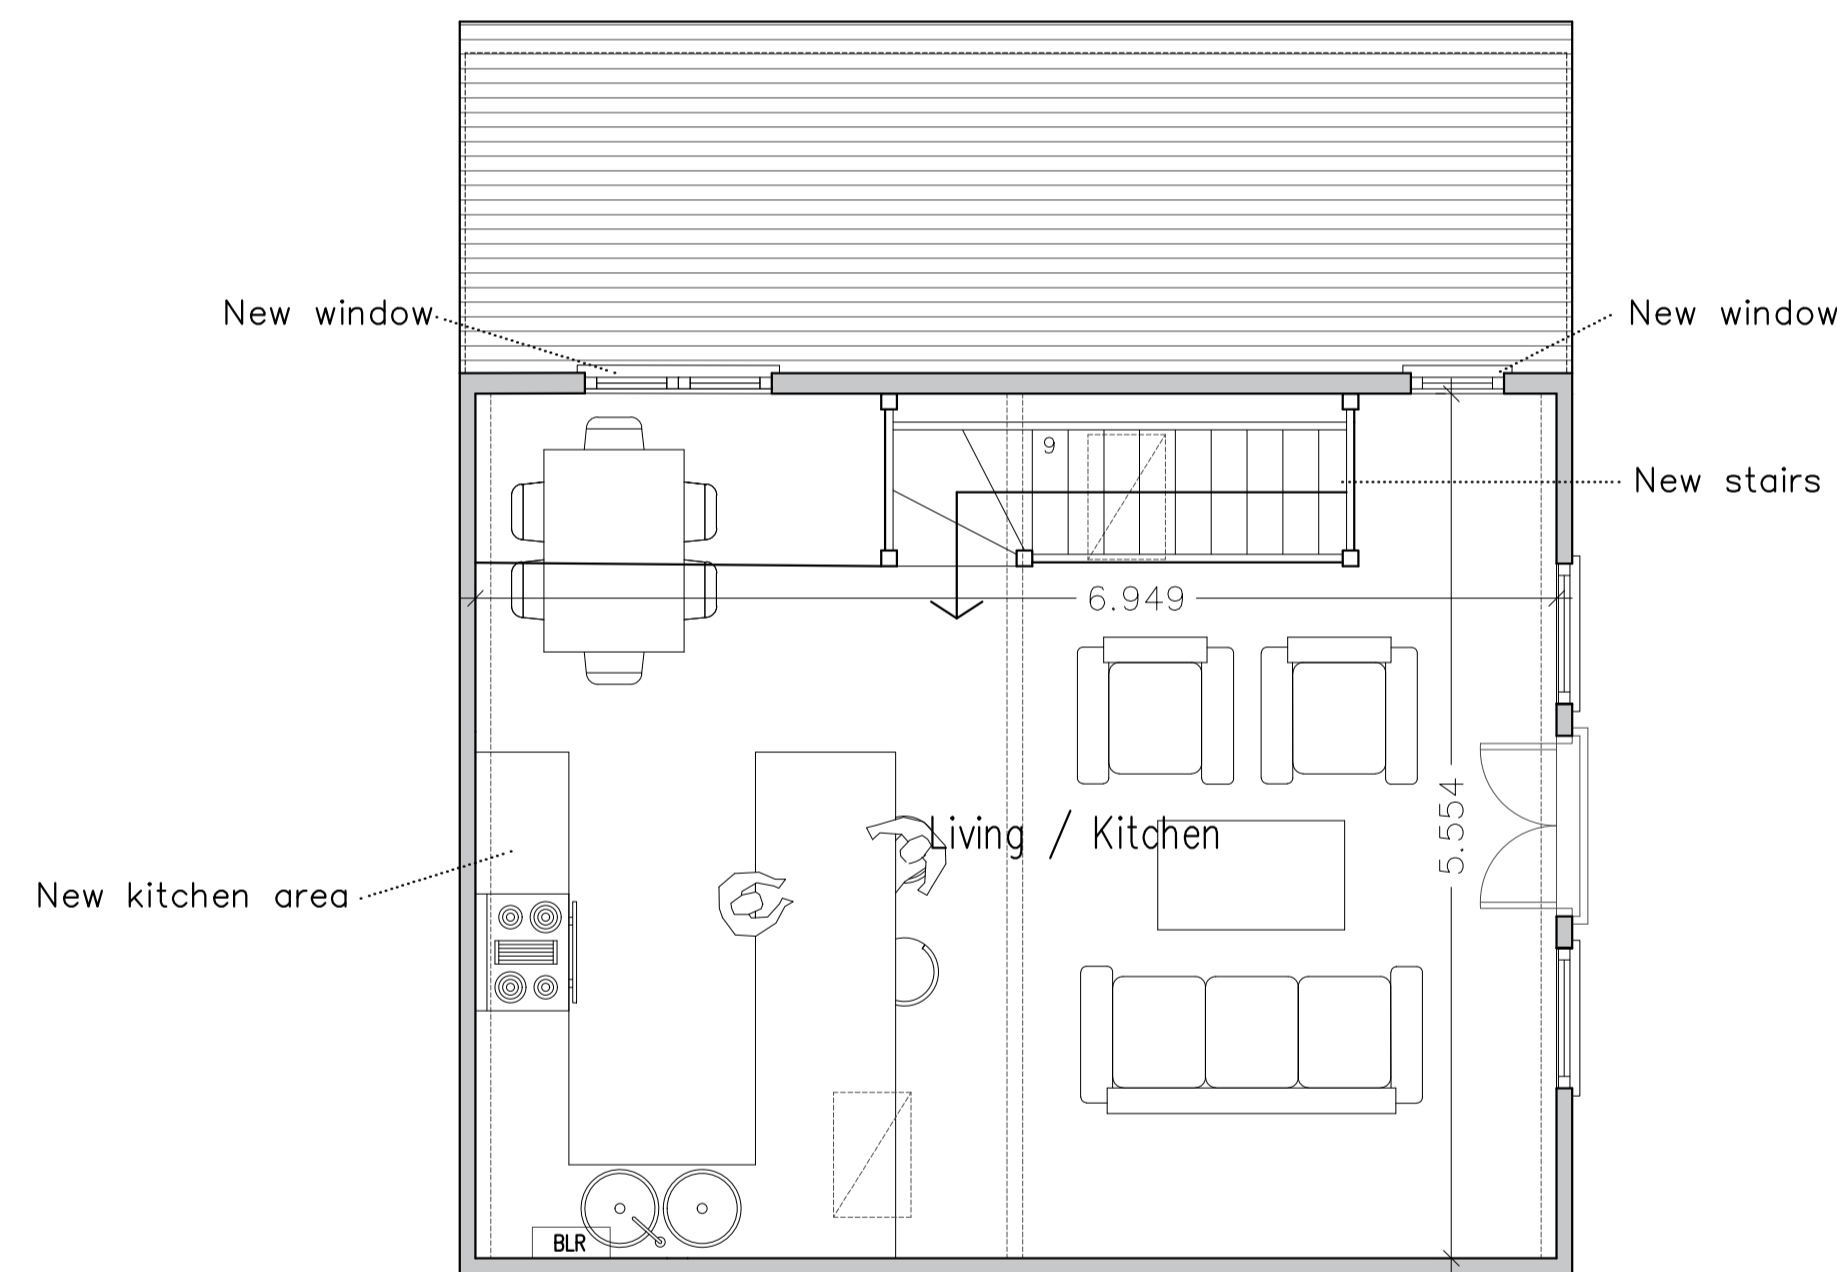

Proposed First Floor Plan



New window

New window

New stairs

New kitchen area

Living / Kitchen

9

6.949

5.554

REVISIONS
09.04.2019
ALTERED REAR WINDOWS

CLIENT	D BARKER & L TOLCHARD	
LOCATION	PILGRIM'S BARN, BURY ROAD, HITCHAM, SUFFOLK IP7 7PX	
JOB DESCRIPTION	ALTERATIONS TO OUTBUILDING	
TITLE	PROPOSED	
DATE	FEBRUARY 2019	DRAWING NO.
SCALE	1 : 50 @ A1	1125 03A
JOB	1125	
<small>TIM MOLL ARCHITECTURE SUITE 10 9 STATION YARD NEEDHAM MARKET SUFFOLK IP6 8AS T. 01449 708510 M. 07818087280 E. tm@moll.com</small>		

