



GROUND FLOOR PLAN

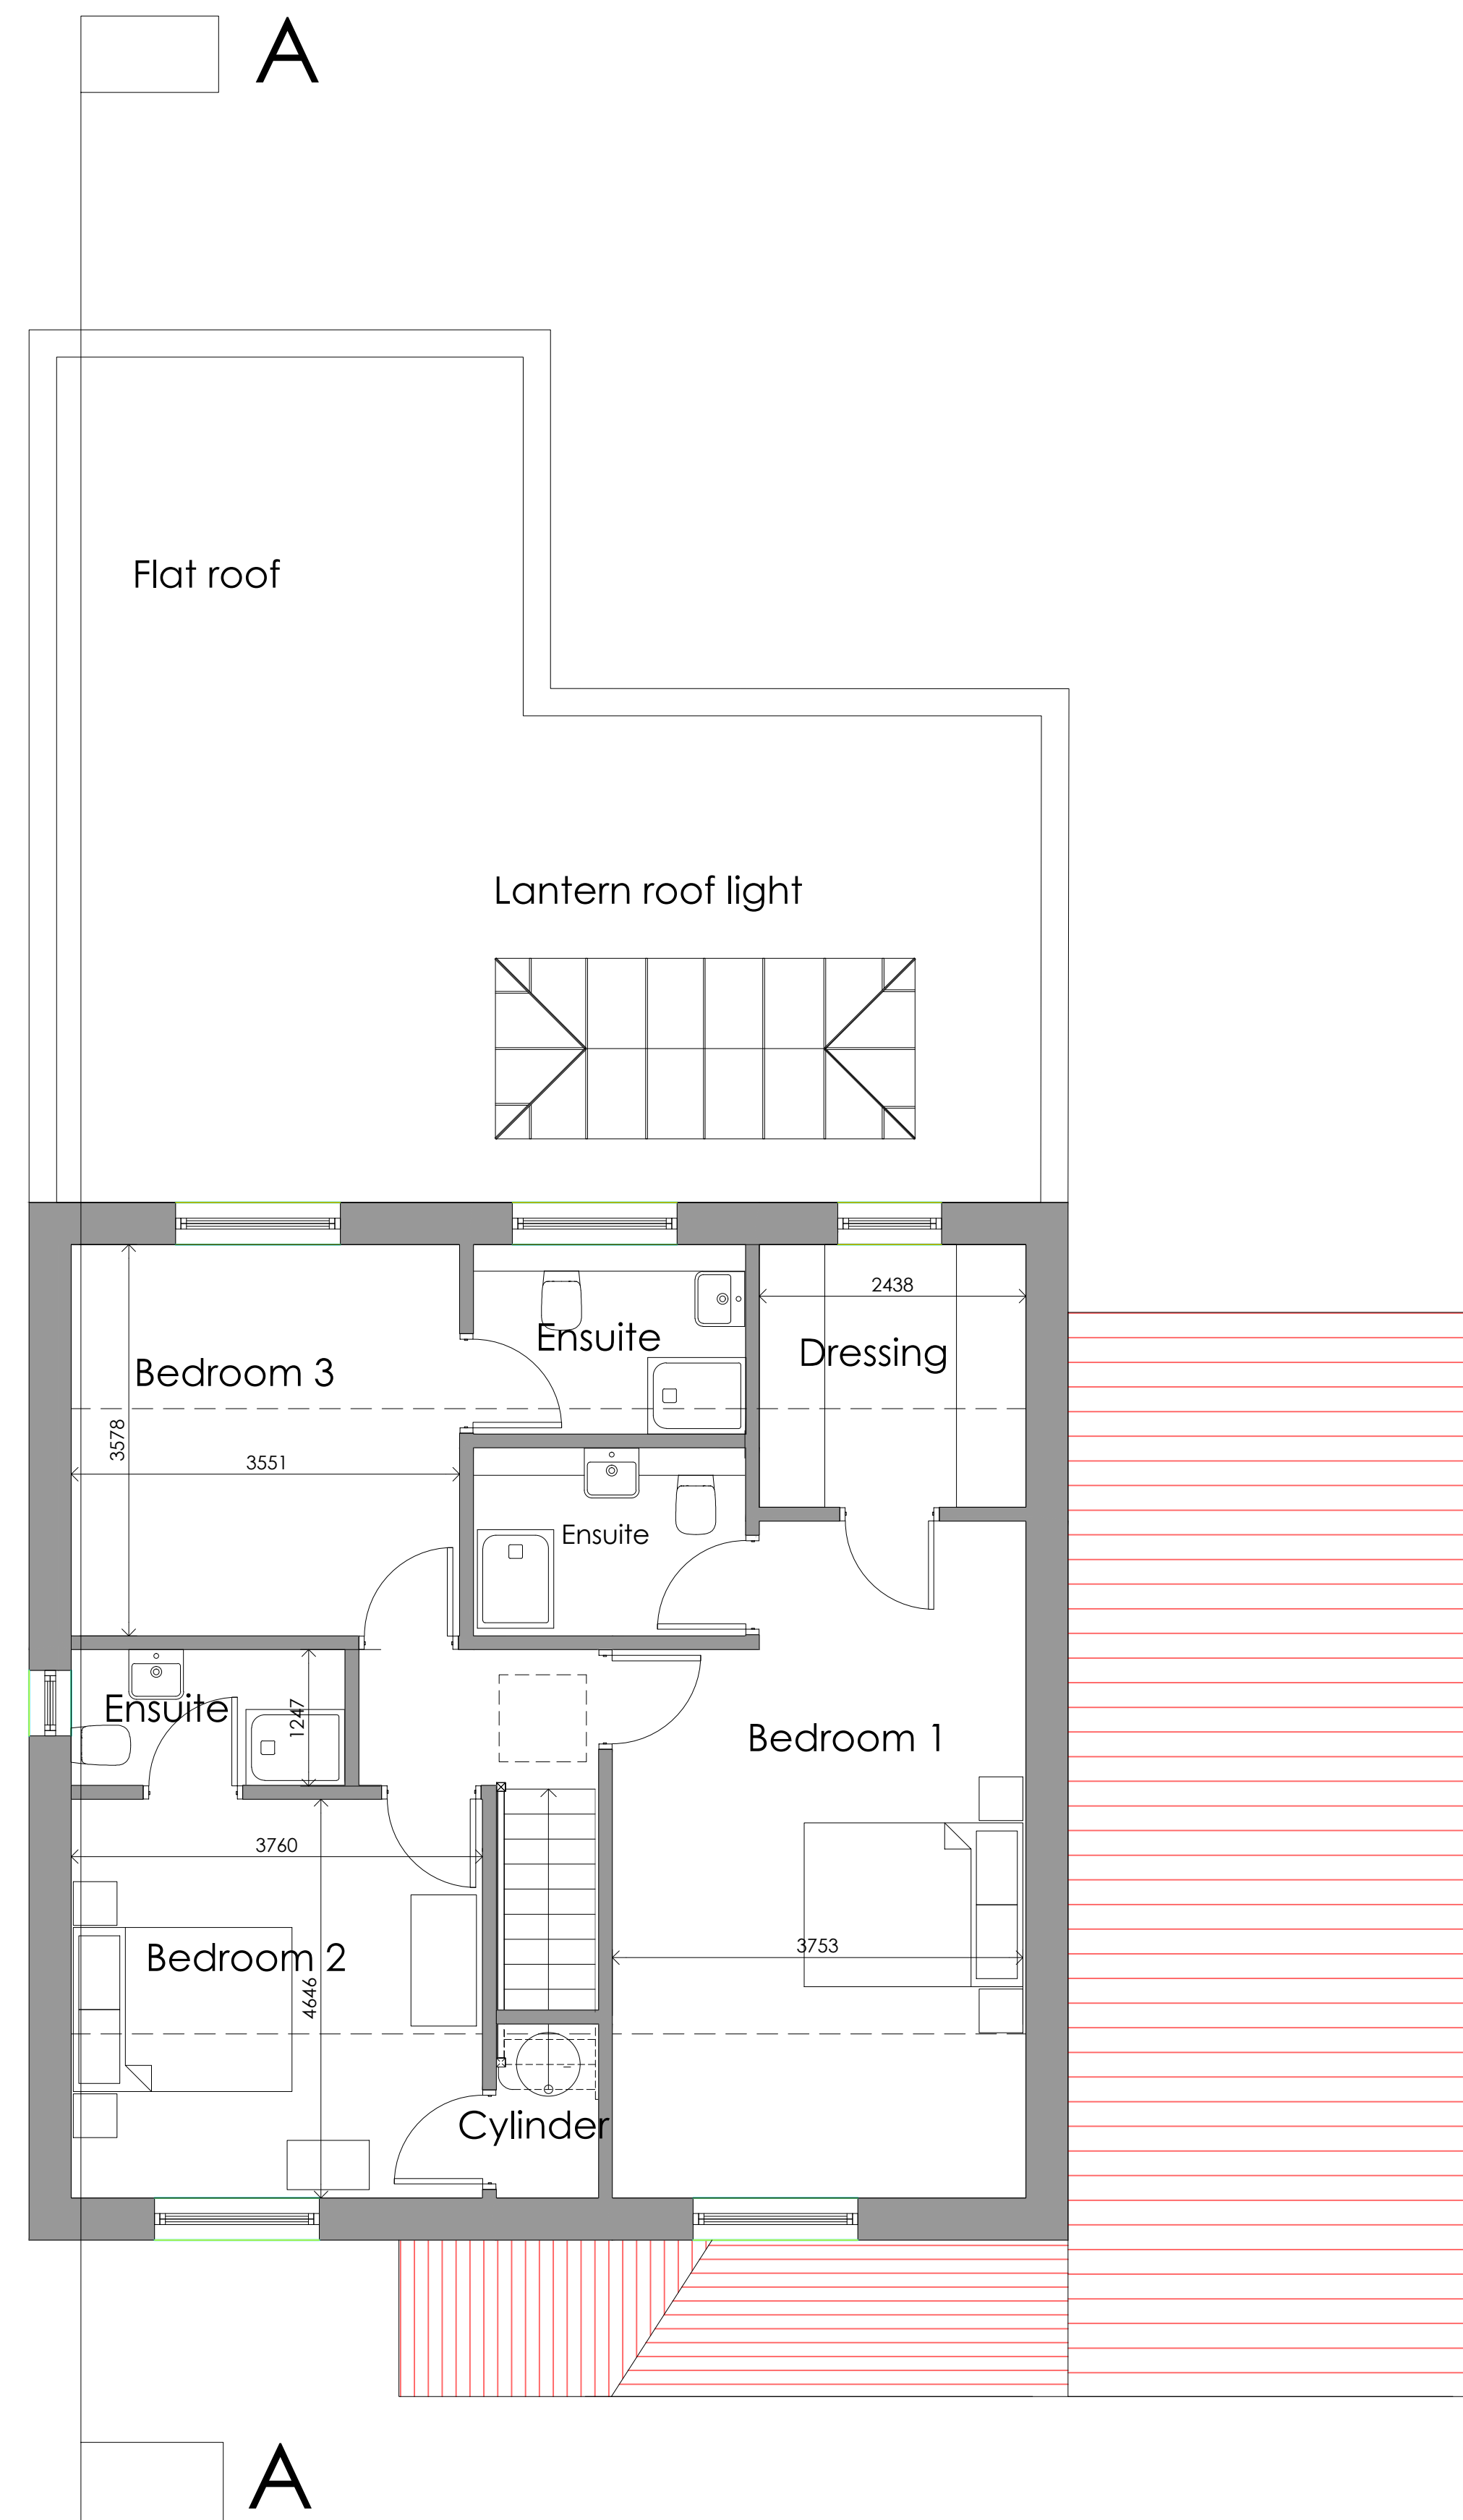

FIRST FLOOR PLAN

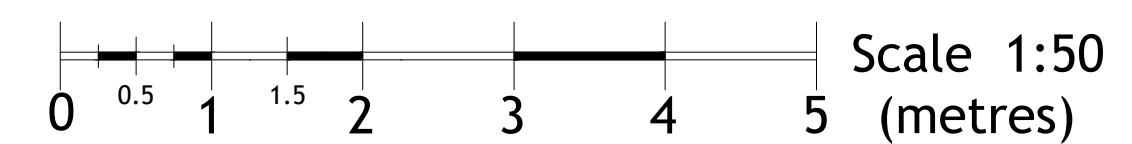

Rev. A Plans amended to suit client's comments and sketches 24th. 08. 2022 KJ  
 Rev. B Plans amended to suit client's further comments 25th. 08. 2022 KJ  
 Rev. C Plans amended to suit client's further comments 22nd. 11. 2022 KJ



A great life in architecture. Live in it. Work in it.

KJ ARCHITECTS LTD   A CHARTERED PRACTICE T: 01538 862993 E: info@kj-architects.co.uk W: www.kj-architects.co.uk		
DATE OF PLOT 22.11.22	1 THIS DRAWING IS COPYRIGHT 2 REPORT ALL DISCREPANCIES TO KJA 3 THIS DRAWING IS NOT TO BE SCALED	
CAD REFERENCE		
CLIENT Mr & Mrs T James 8, Newmarket Road Moulton		
JOB TITLE Proposed new chalet bungalow 9 Newmarket Road Moulton CB8 8SS		
DRAWN KJ	CHECKED	AUTHORISED
SCALE 1:50	JOB NO. 1095-22	PROJECT ARCHITECT KJ
DRAWING TITLE Floor Plans as Proposed		
DRAWING NO. 1195 - 07	REVISION C	
RIBA Chartered Practice		