




Floor Area: 199.57sqm (2,147sqft) inc garage
171.33sqm (1,843sqft) exc garage

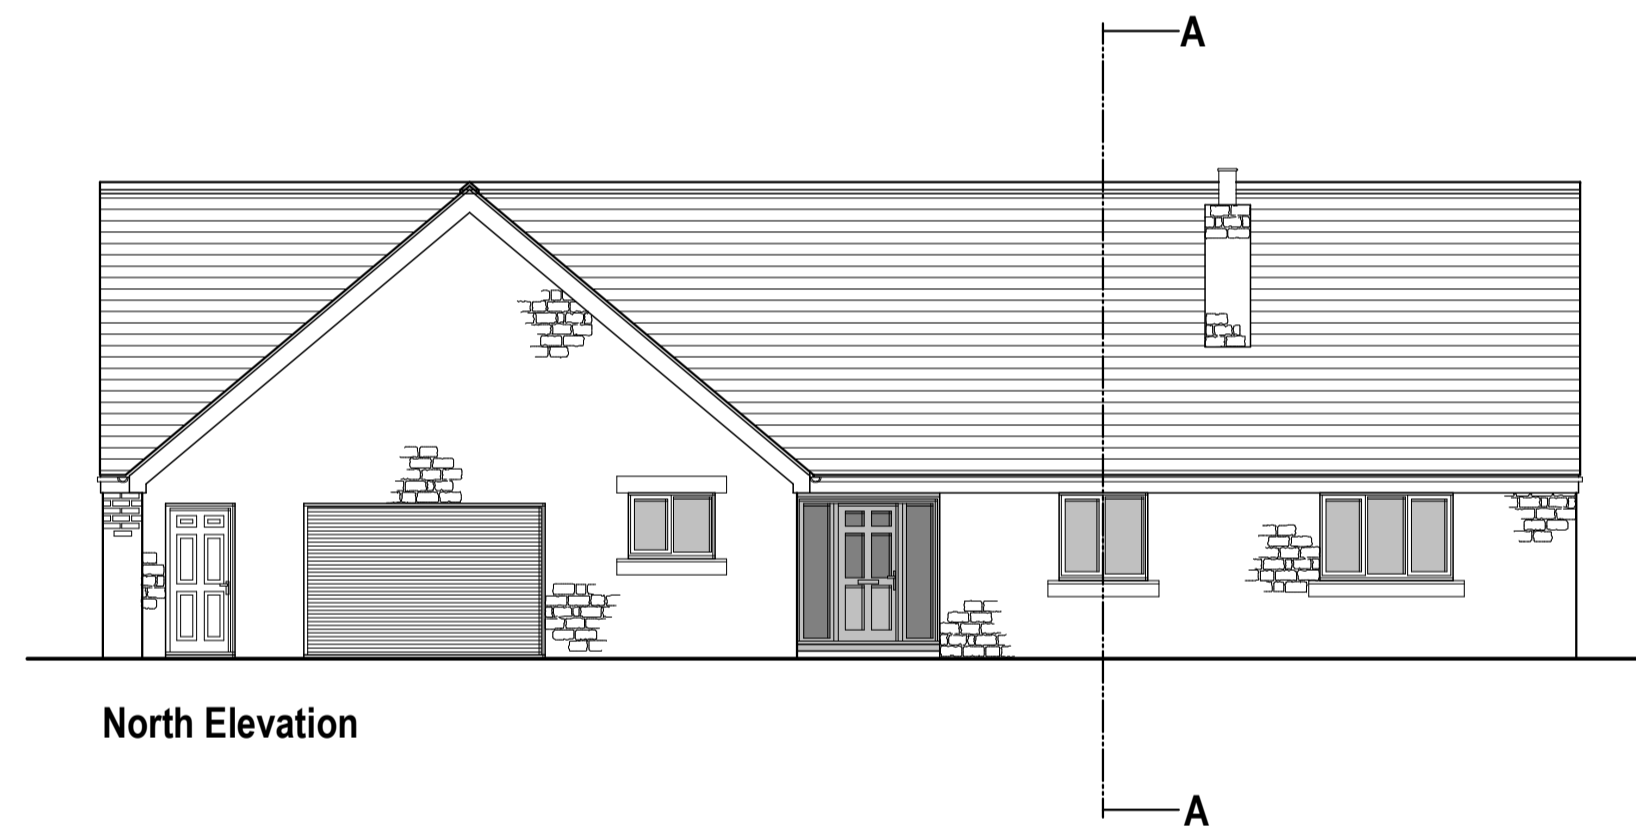


North Elevation

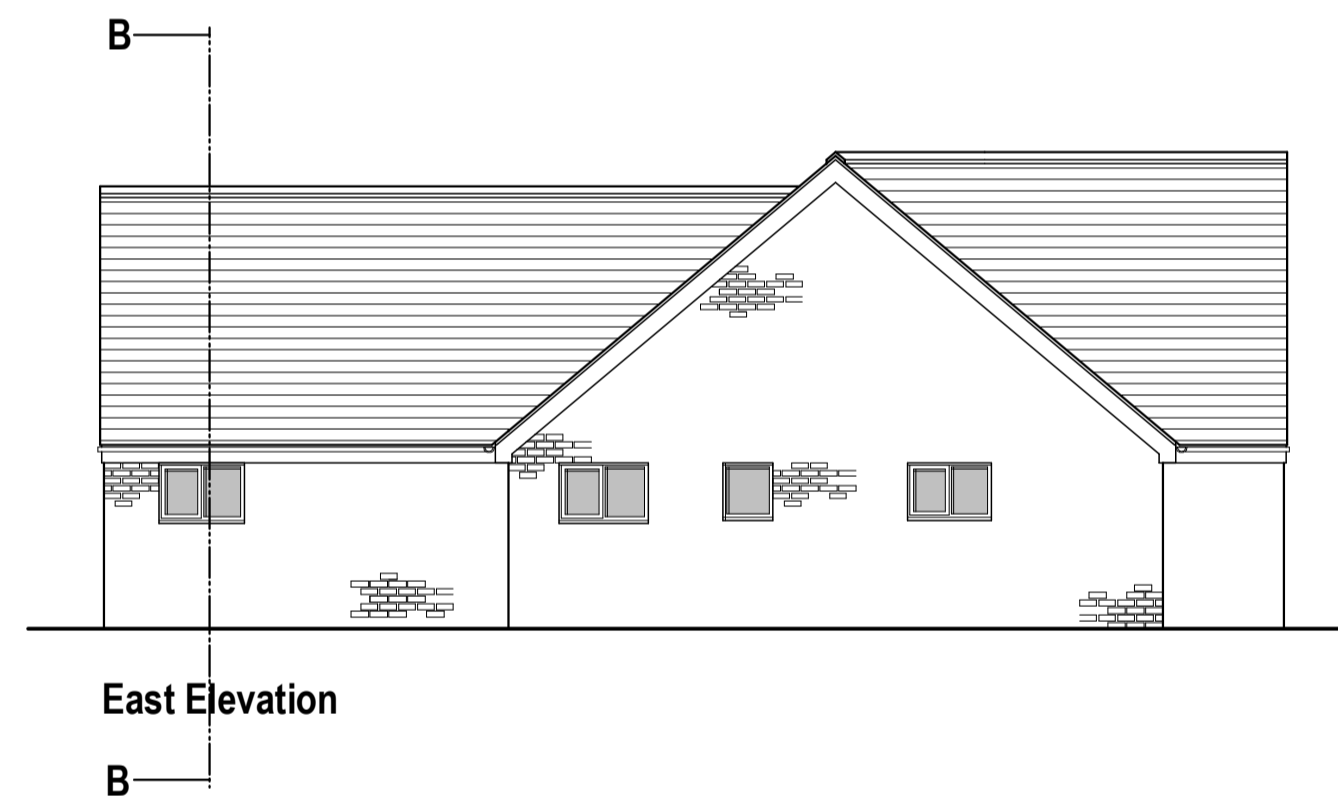


East Elevation

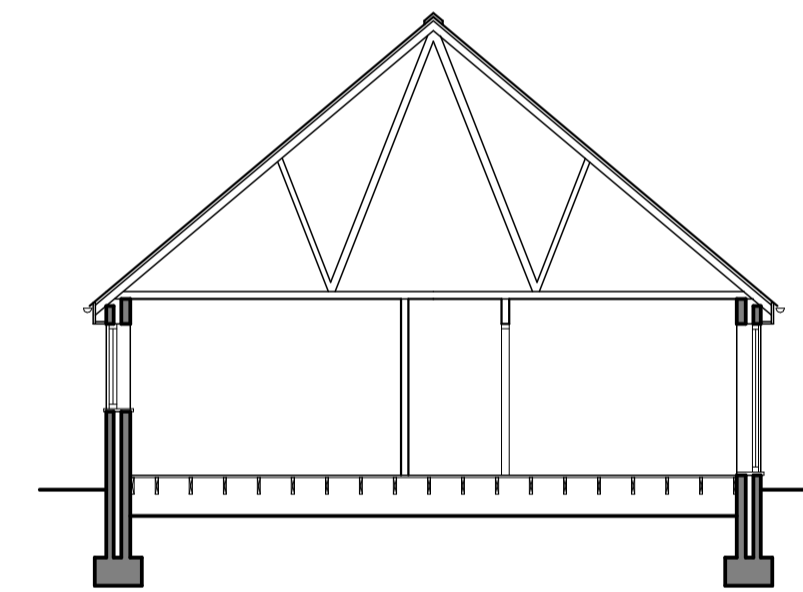


Section A-A

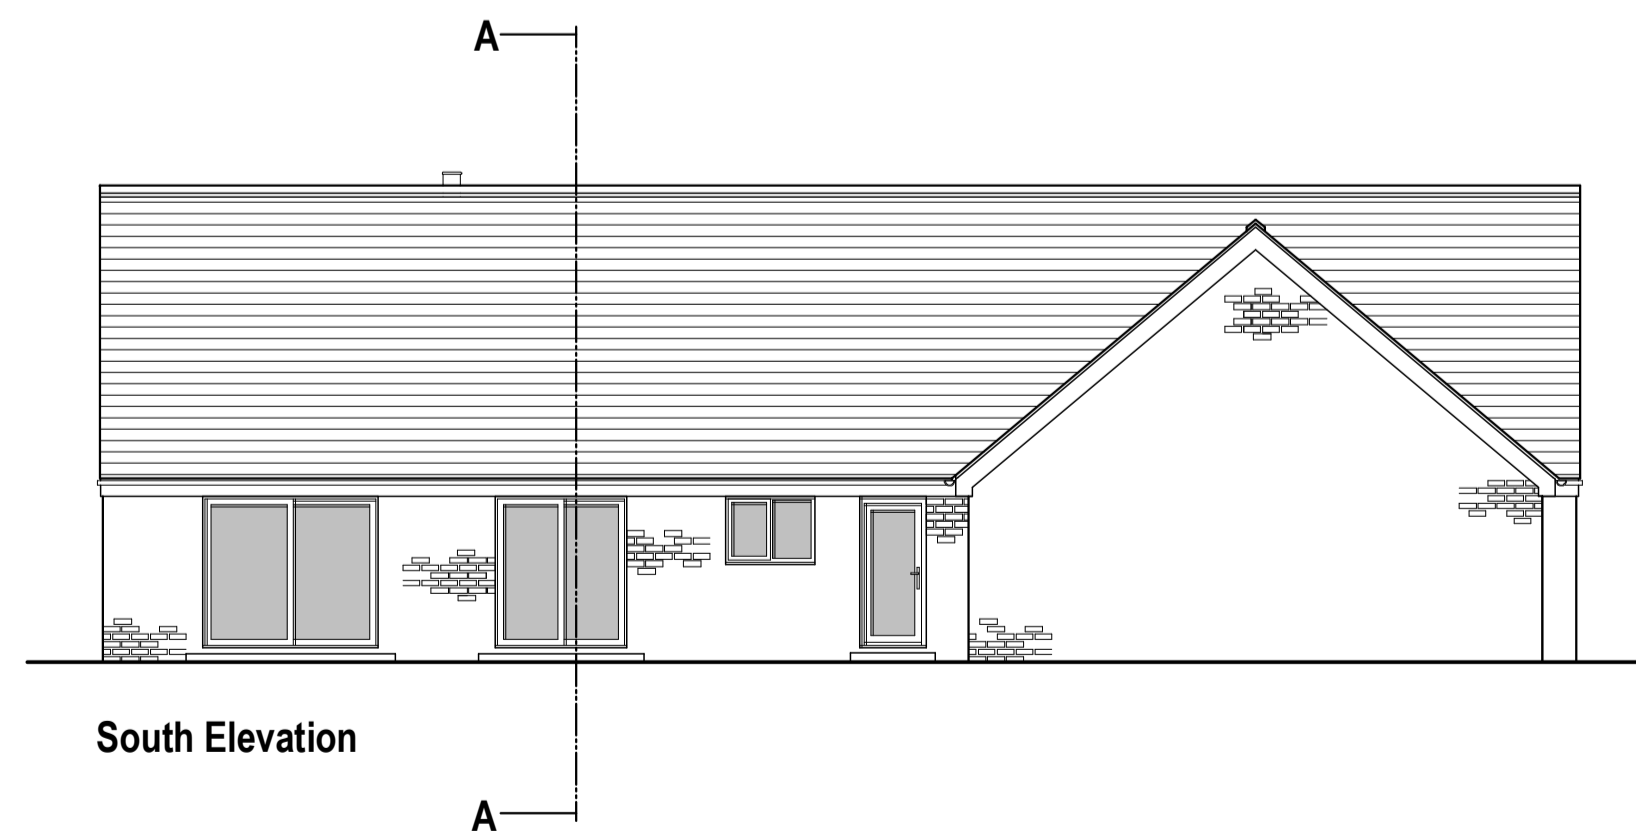

South Elevation

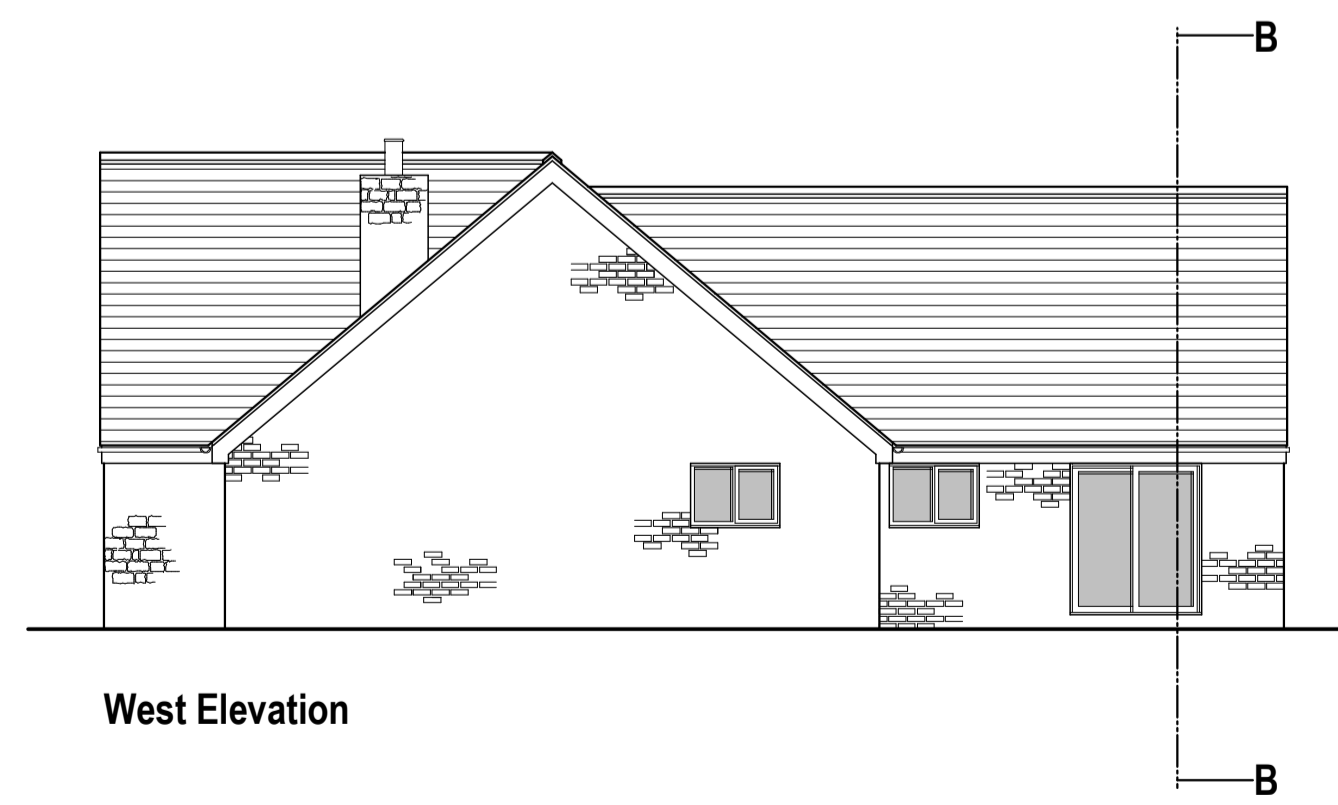


West Elevation

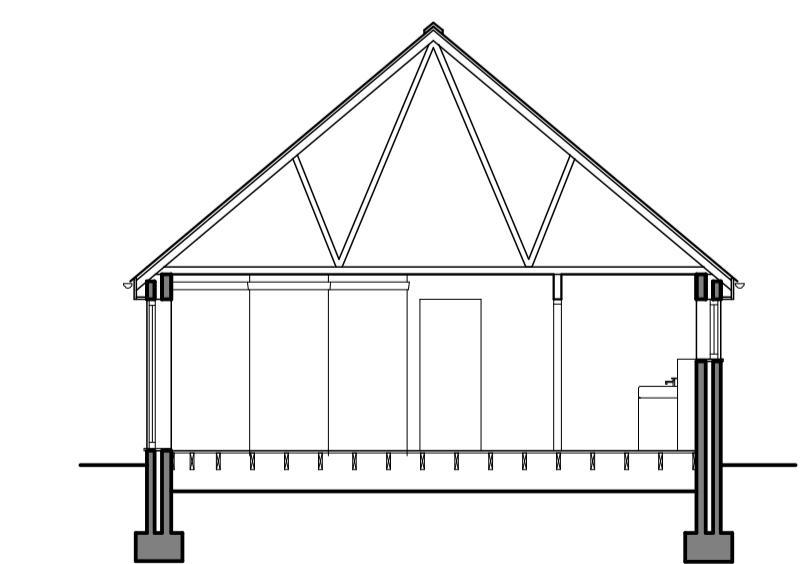

Section B-B



	
<small>Simon S Beeby BSc(Hons) MRICS FAAV 01670 786091</small>	
Client	Mr & Mrs Jackson
Job	Garden Cottage, West Thirston
Title	Existing Floorplans, Elevations & Sections
Dwg. No.	220313-C
Date	Jun 2022
Rev.	
Scale	1:100 @ A1