



| REVISIONS |          |   |     |
|-----------|----------|---|-----|
| No        | Date     | Description   | By  |
| P02       | 30.11.22 | Existing and Proposed Plans corrected to show double doors to west elevation. | CDE |


**EXISTING ELEVATIONS:**

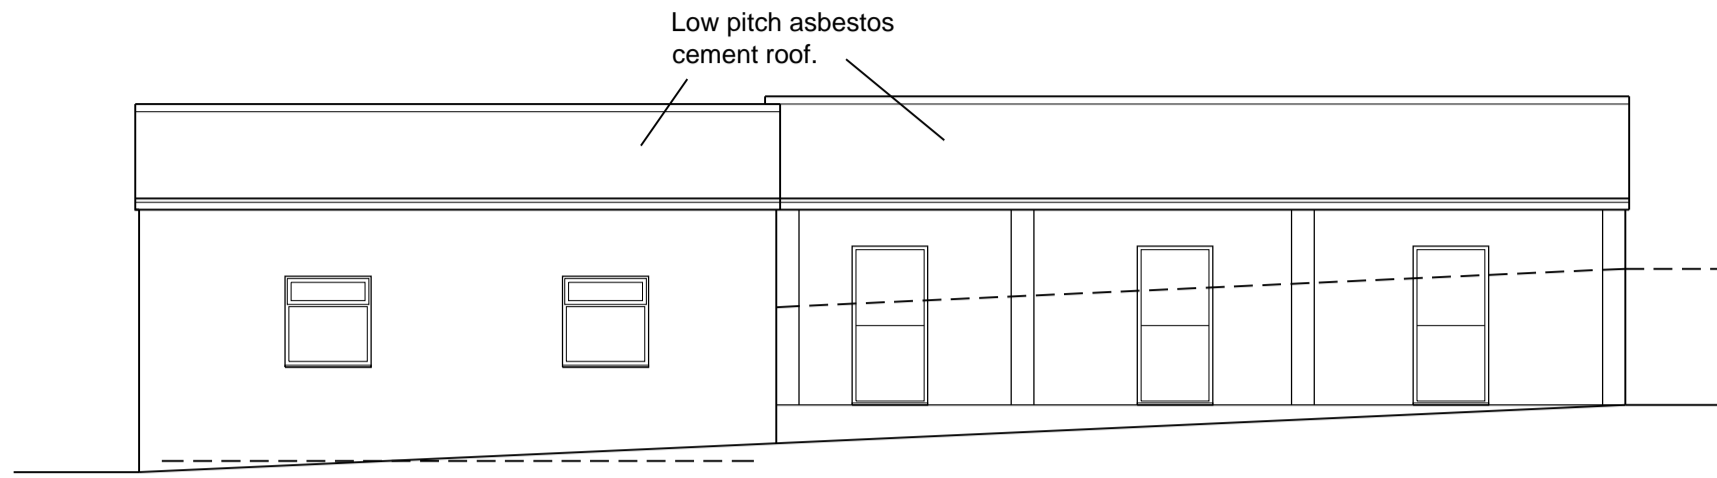


Side Elevation (East)

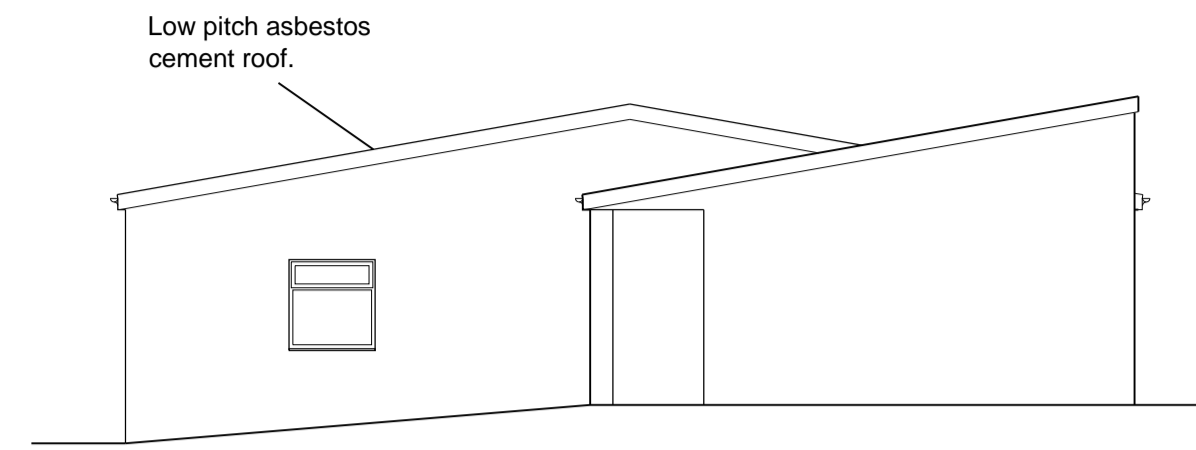

Rear Elevation (North)

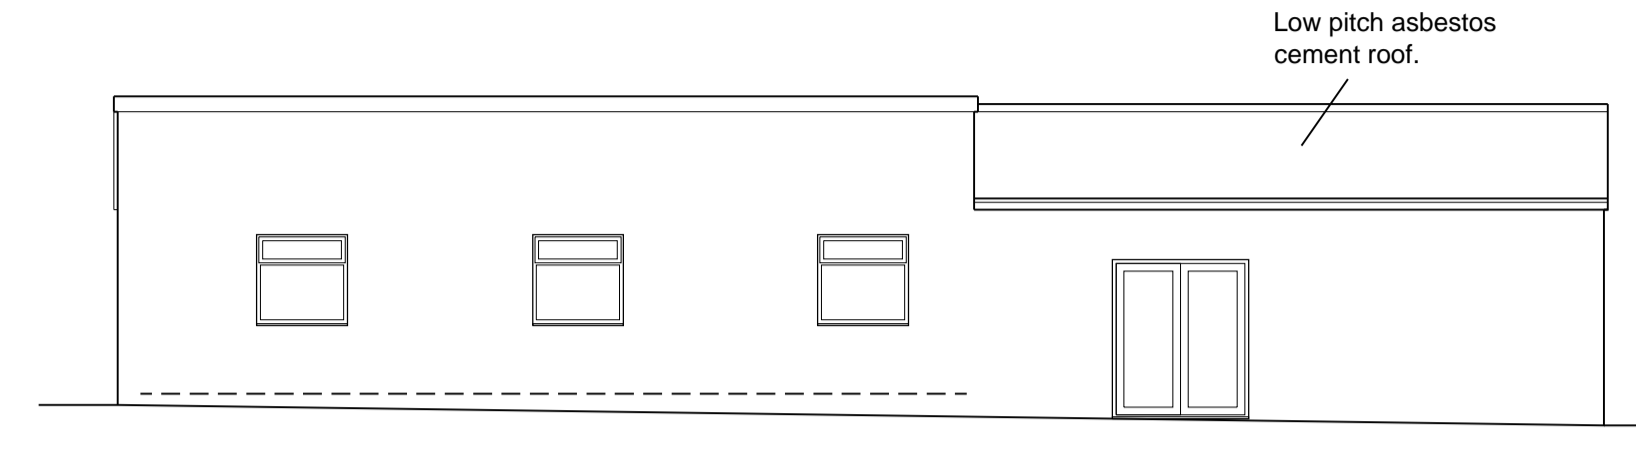


Side Elevation (West)

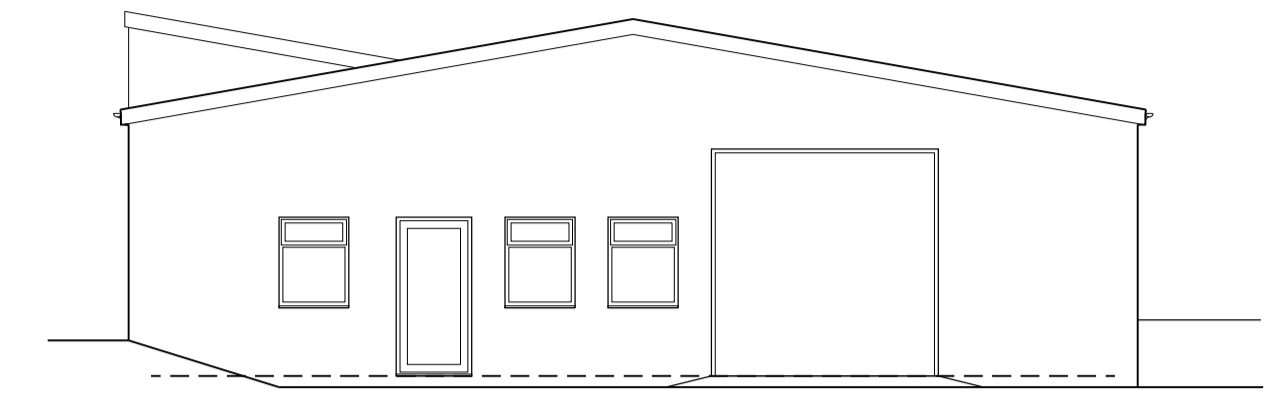


Front Elevation (South)


**PROPOSED ELEVATIONS:**

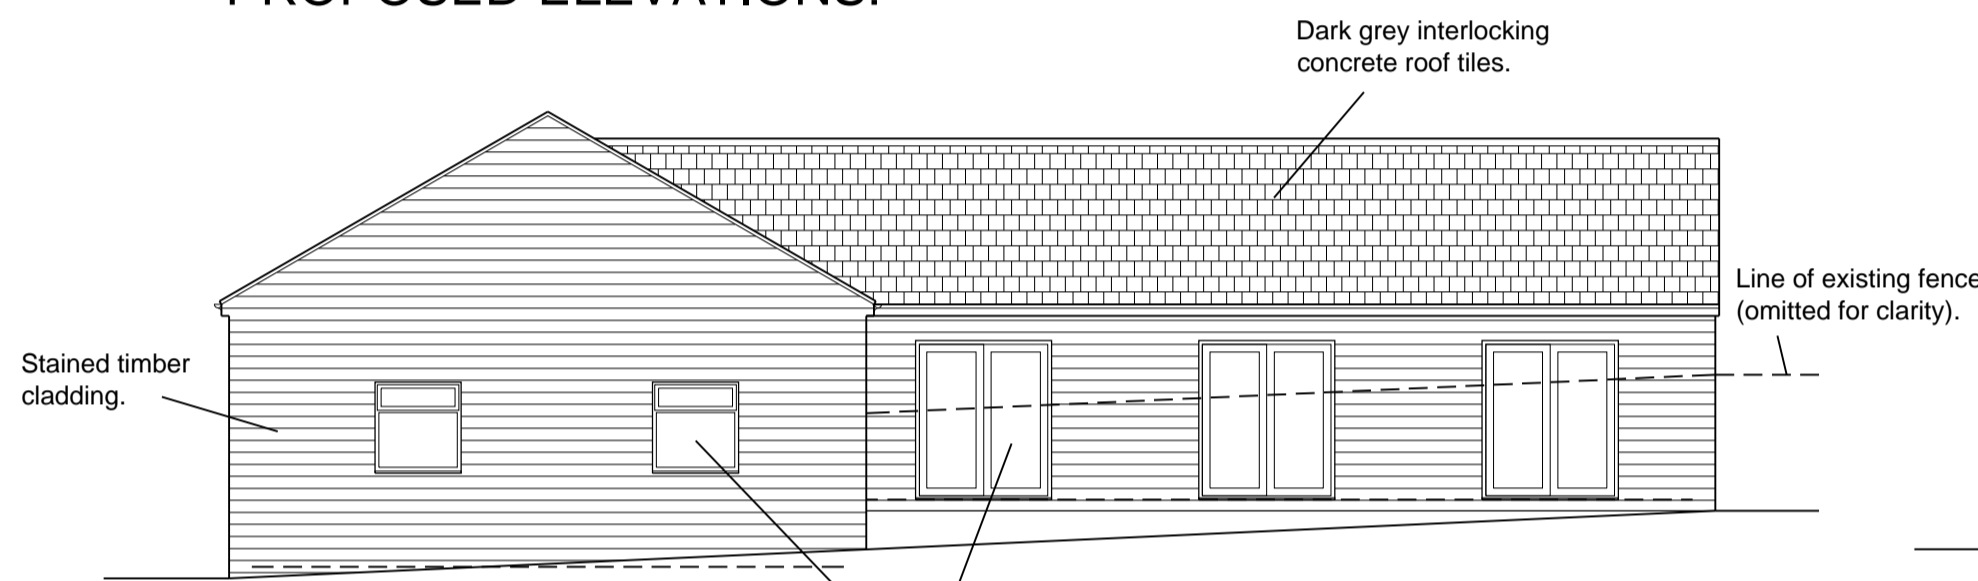

Side Elevation (East)

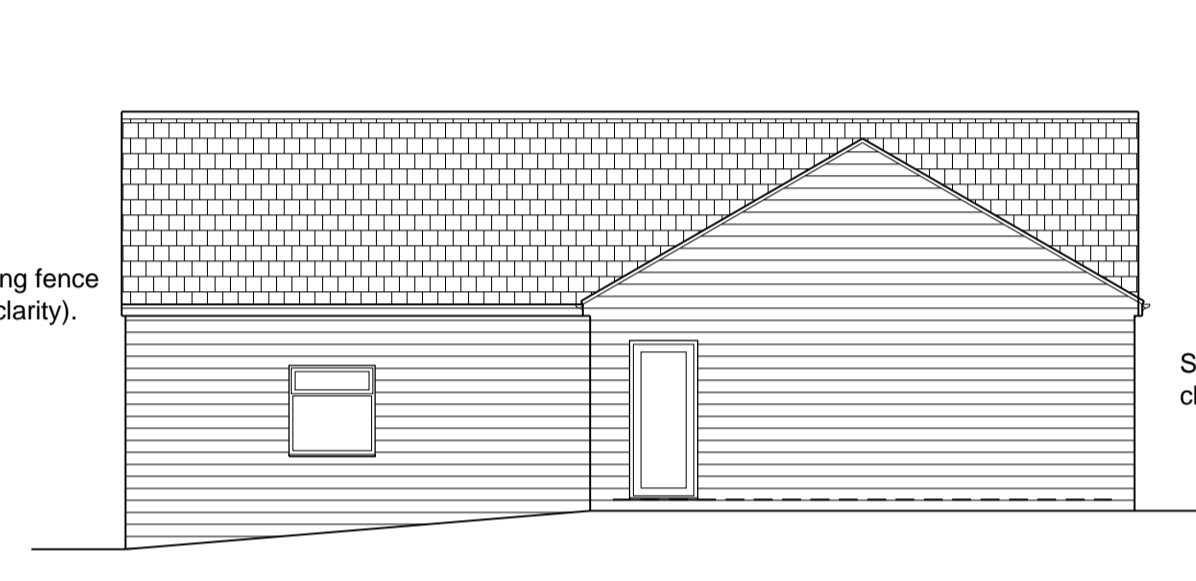


Rear Elevation (North)

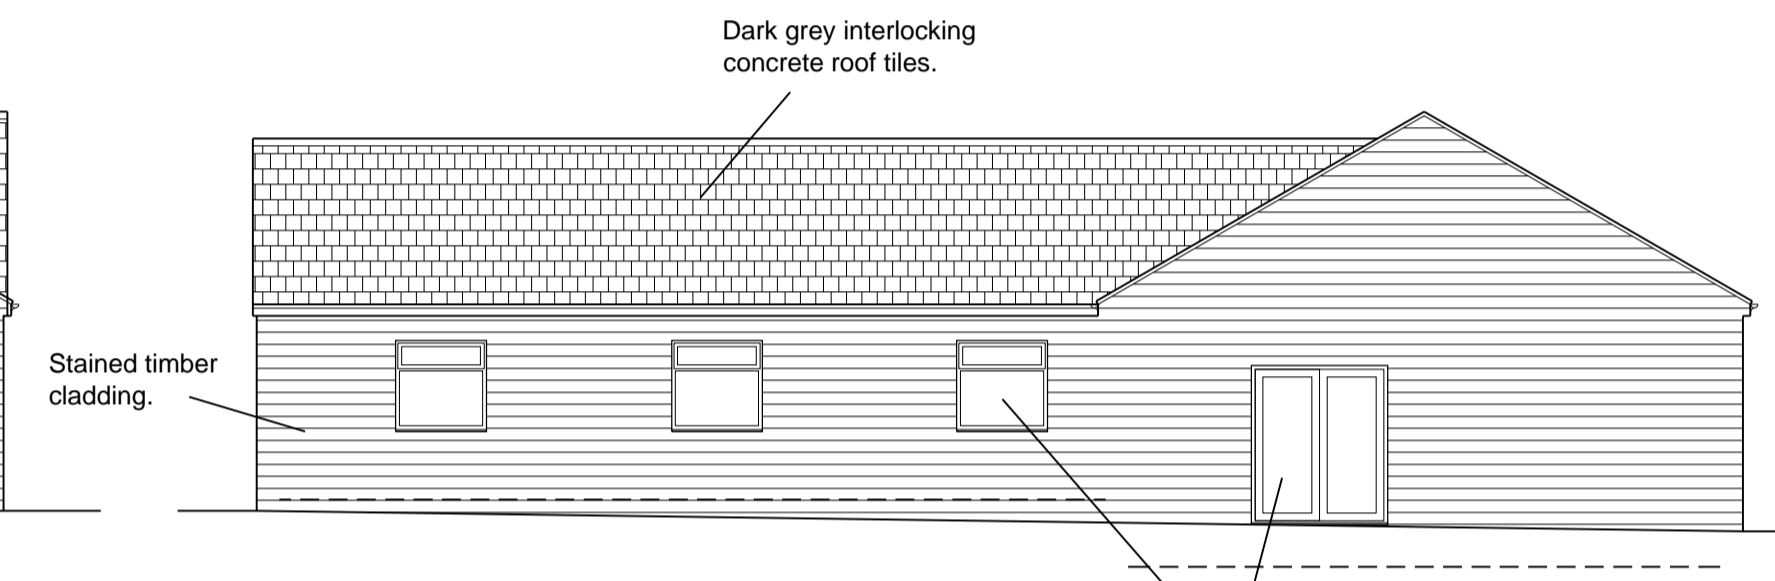



Side Elevation (West)



Front Elevation (South)

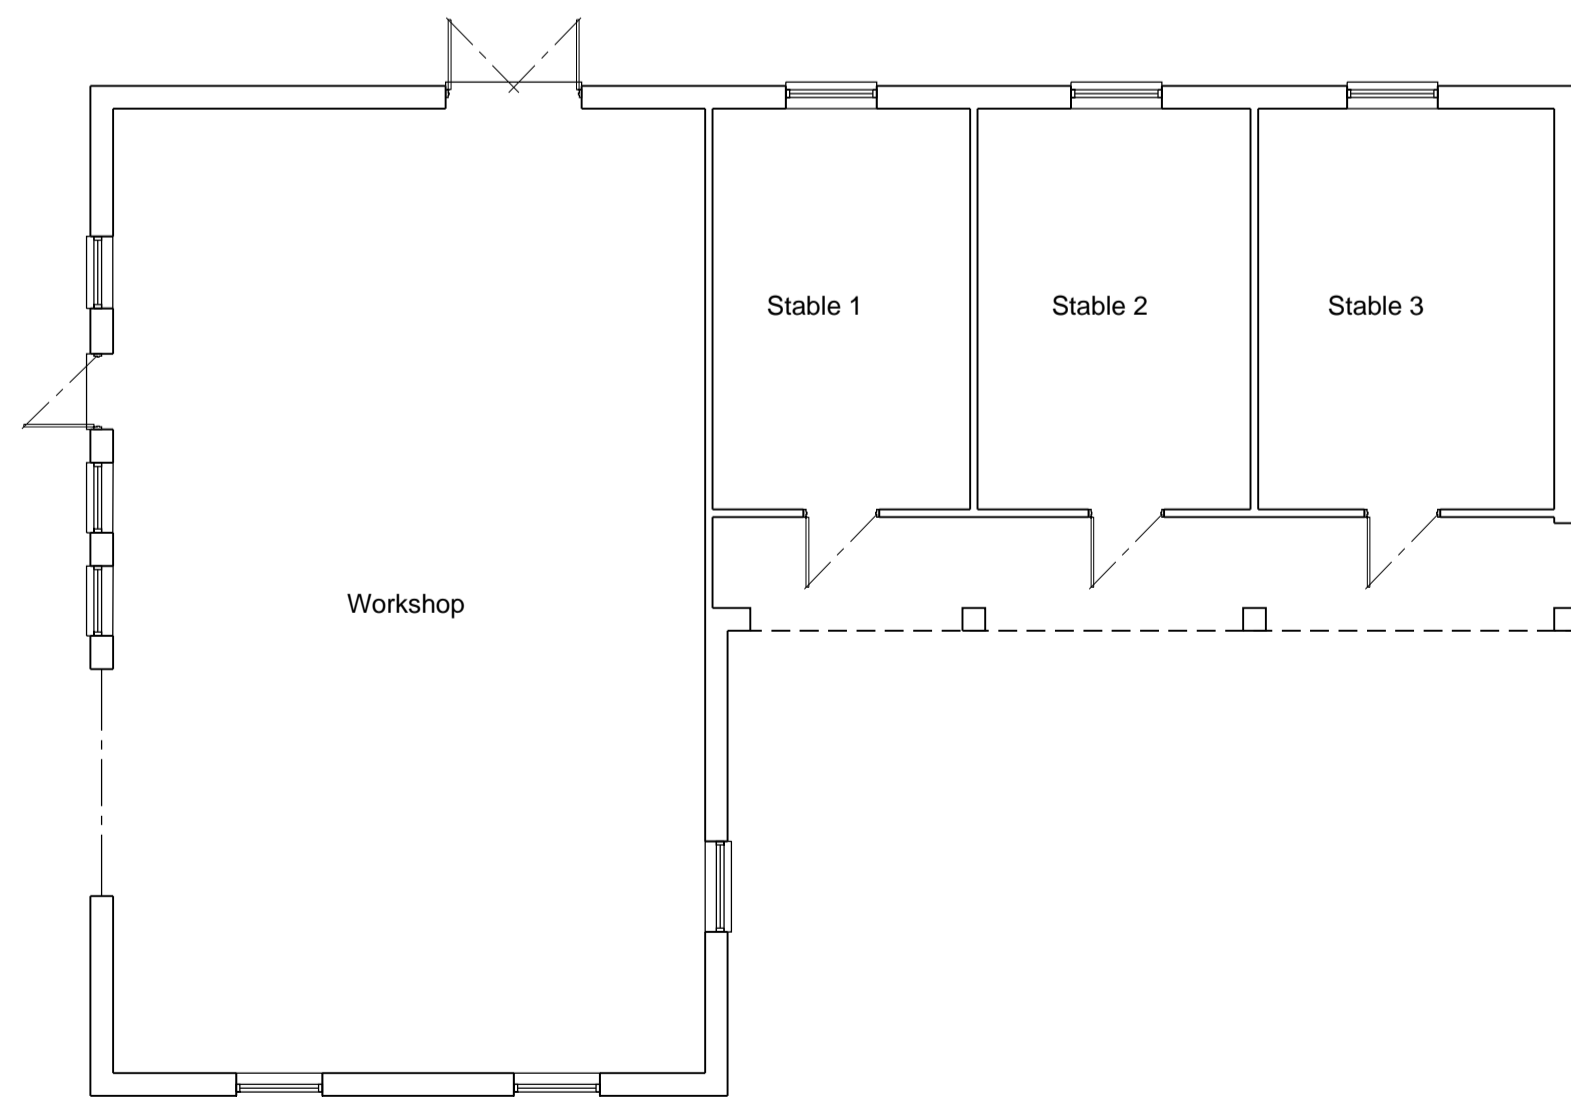

Ground Floor Plan (Existing)

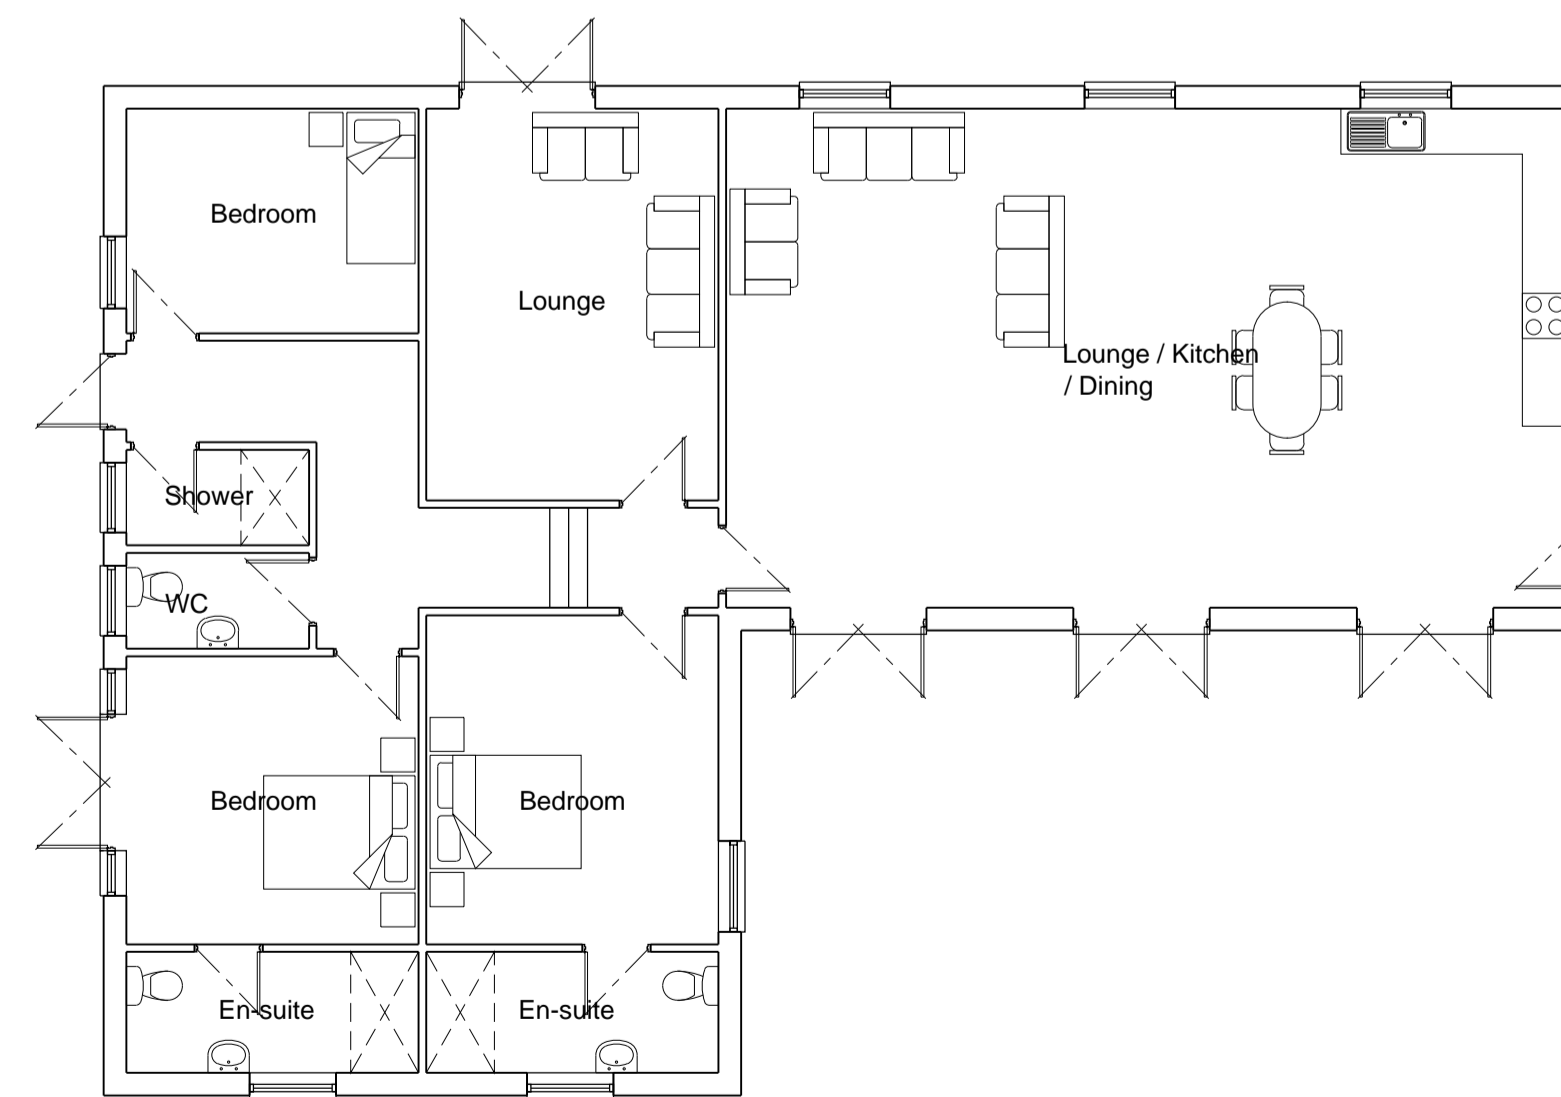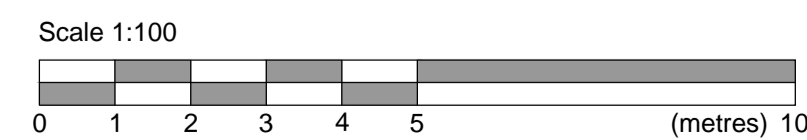

Ground Floor Plan (Proposed)

**Seatswood Architects Ltd.**  
*from concept to completion*  
 Seatswood, Seaton Road, Hornsea, East Yorkshire HU18 1BS  
 T: 01964 534642 M: 01713591453 E: colin@seatswood.co.uk

Client  
**Mr S. Colley**

Job Title  
**Change of Use of former Workshop and Stables to 3 Bed Holiday Cottage  
 Seats Hill Grange, Seaton  
 HU11 5RN**

|            |          |          |         |
|------------|----------|----------|---------|
| Scale @ A1 | Date     | Drawn by | Checked |
| 1:100      | 04.01.21 | CDE      | -       |

Dwg. title  
**Floor Plans and Elevations  
 As Existing & Proposed**

**PLANNING**

|         |      |         |        |     |
|---------|------|---------|--------|-----|
| Job No  | Dept | Element | Dwg No | Rev |
| SC/2102 | A    | (01)    | 001    | P02 |