

# PLANNING DRAWINGS -Single Storey Rear Extension

Location: 147 Huntingdon Rd, Thrapston, Kettering NN14 4NG

Existing Location Plan 1:1250



Existing Elevations 1:100




Front Elevation - Facing Huntingdon Rd



Rear Elevation - Garden

Existing Site Plan 1:500

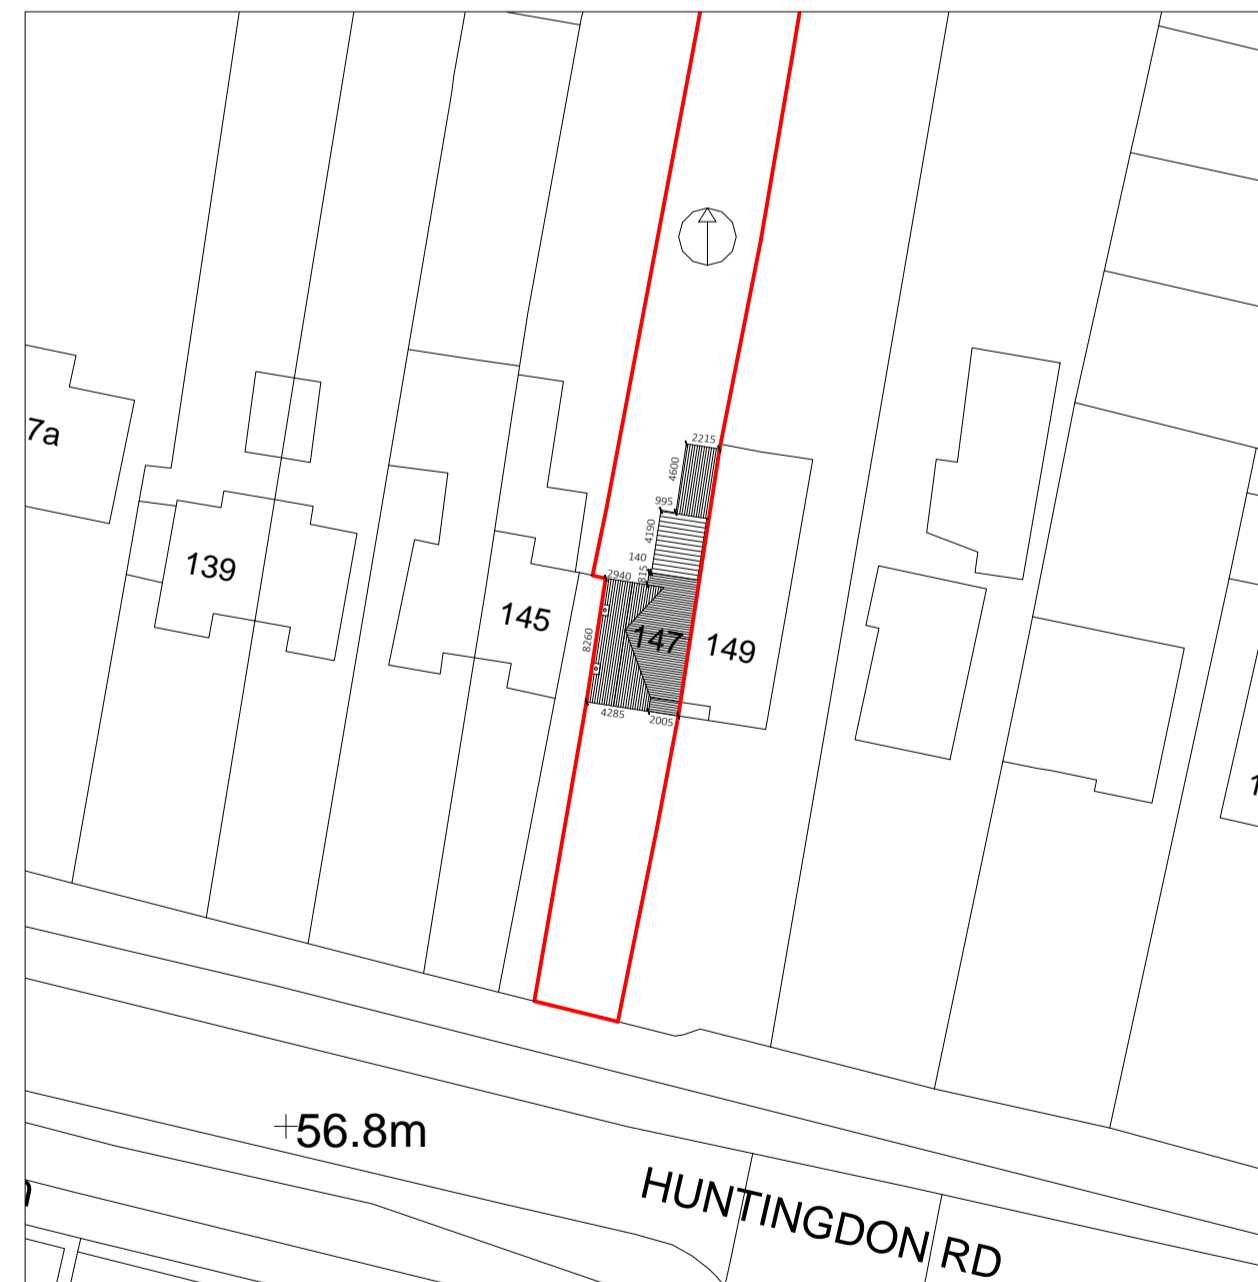


Side Elevation - Facing No. 145

Existing Floor Plans 1:100



Existing Roof Plan 1:100

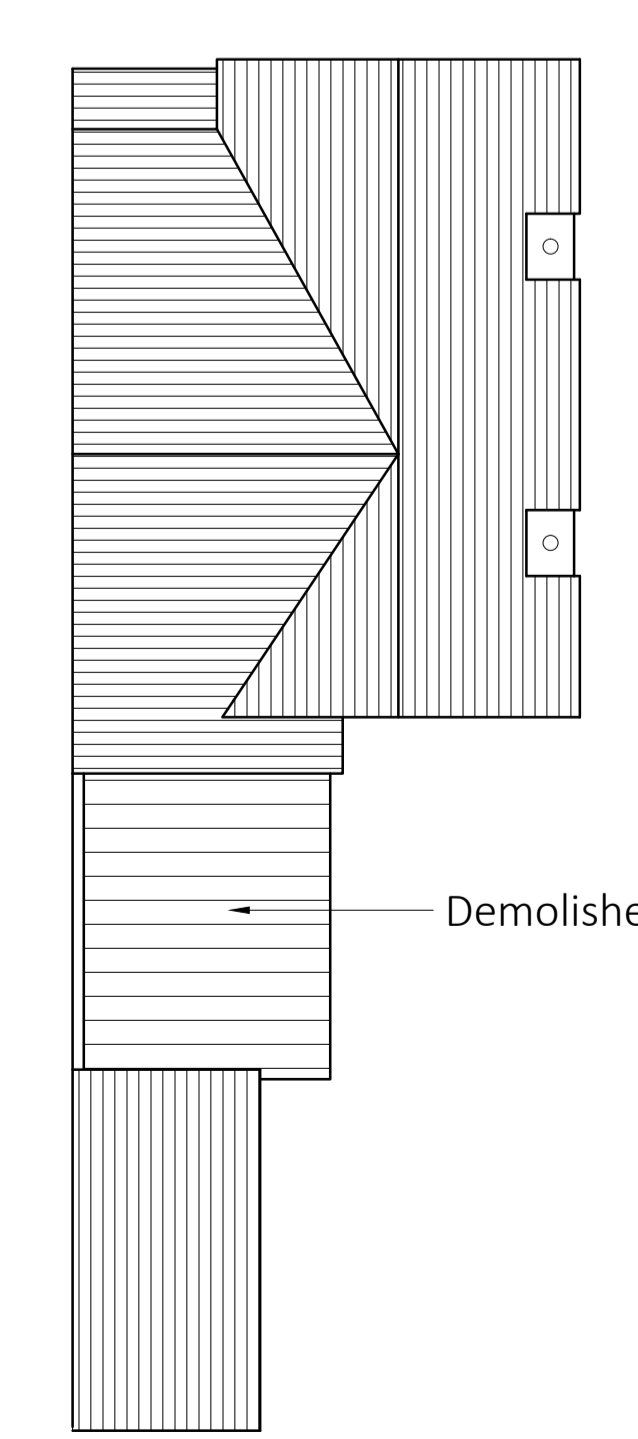

DO NOT SCALE FROM THIS DRAWING.  
 Planning drawings only.  
 This drawing is to be read in conjunction with all other drawings and submission documentation.  
 All dimensions are in millimeters and are approx (except ground levels which are in meters) and are to be checked on-site before ordering or construction commences with any discrepancies reported to connollydesign.

**connollydesign**  
 Client: Jim Connolly  
 Drawing Name: Planning Application  
 Drawing No: 001 (1 of 2)  
 Date: 28/11/2022  
 Scale: As Stated