


All site dimensions shall be verified by the contractor on site prior to work commencing

Do not scale from this drawing
Only work to written dimensions

This drawing is the property of Ellis Healey Architecture and copyright is reserved by them. The drawing is not to be copied or disclosed by or to any unauthorised persons without the prior written consent of Ellis Healey Architecture.

NOTES

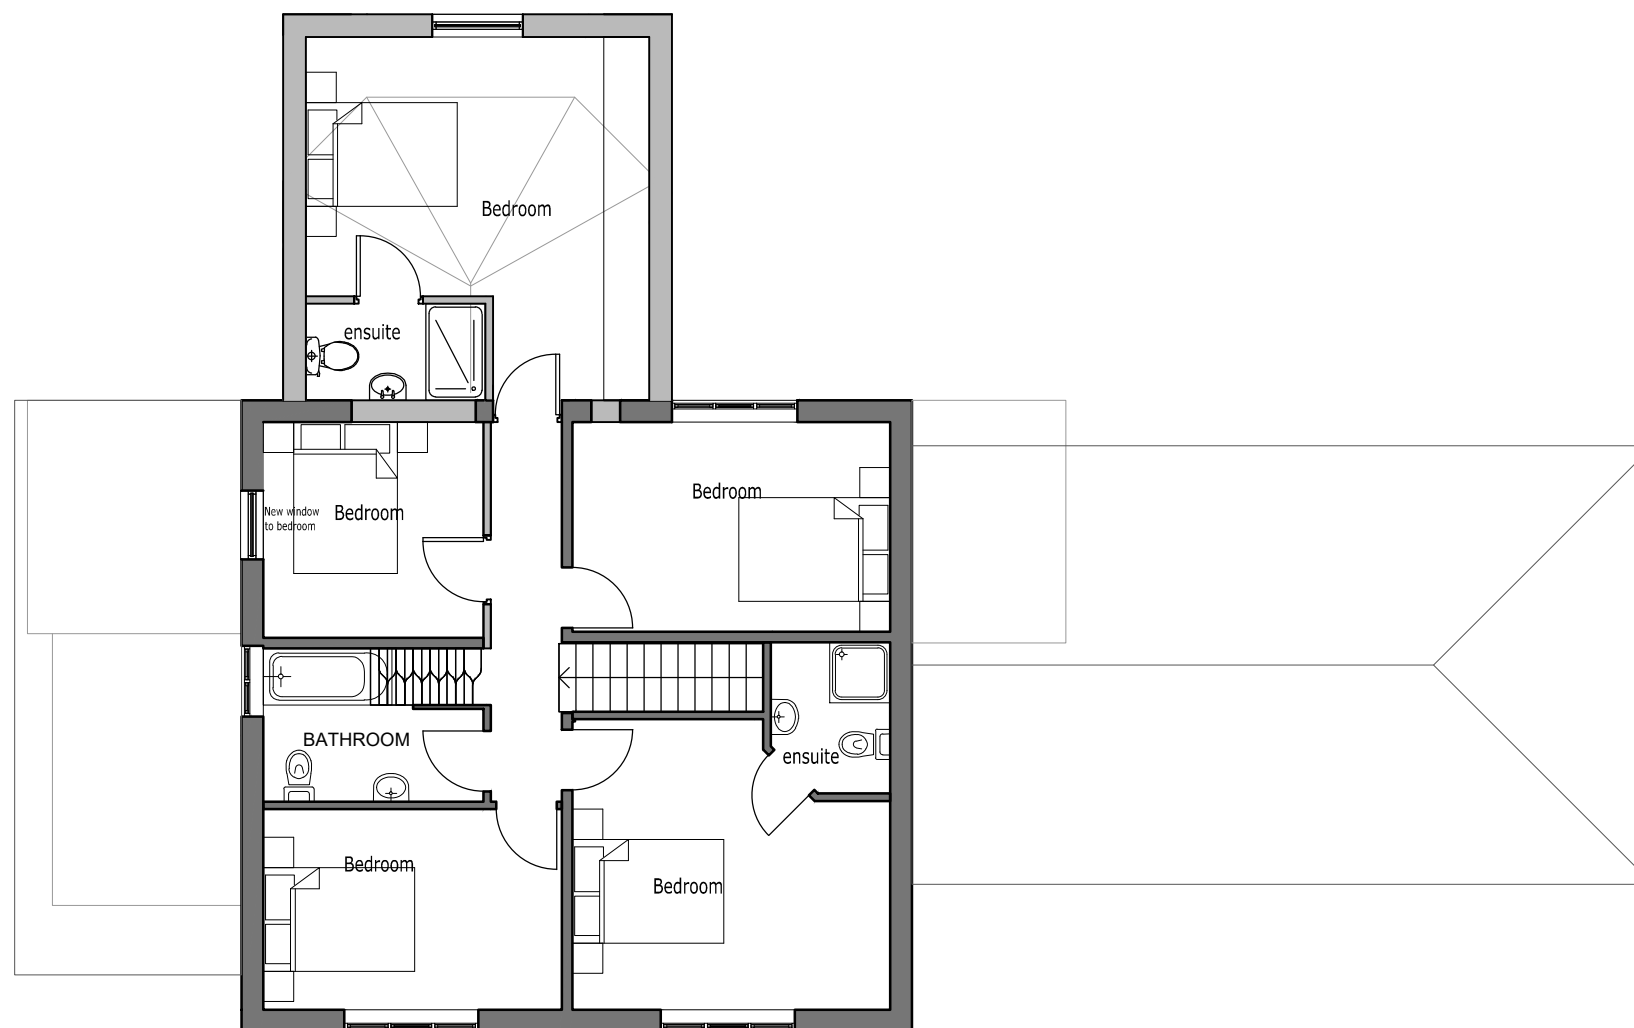

architecture

PLANNING

PROJECT: PROPOSED REDEVELOPMENT
CHURCH STREET
SUTTON ON TRENT

TITLE: PROPOSED FIRST FLOOR PLAN

DRAWING NO: 2127 PL 108

BY/CHECKED: DPE DATE: NOV 2022

SCALE @A3: 1:100