


Rear Elevation

1:100

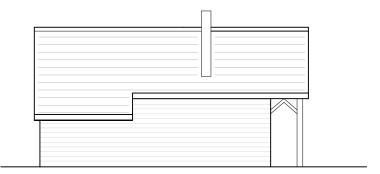

Side Elevation

1:100




Front Elevation

1:100



Side Elevation

1:100

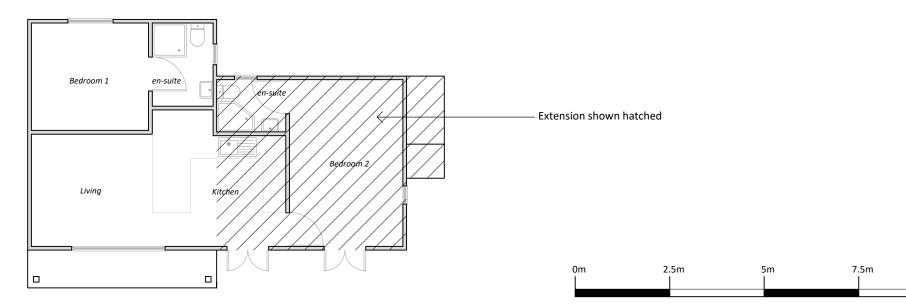

Plan

1:100

Do not scale. Contractor to verify all dimensions on site and report errors and ommissions to designers before commencing work. No deviation from this drawing is permitted withouth prior written consent. Adjacent properties, structural elements and building technical details are shown for illustrative purposes only unless otherwise stated.

CLIENT/PROJECT:	David Burton The Retreat Salisbury Road Ower SO51 6AN				
SHEET TITLE:	Plan & Elevations				
SCALE: 1:100 @ A	33	A	PPROVEI	BY:	
SCALE: 1:100 @ A DATE DRAWN: 0		А	PPROVEI DRAW!		AP
	9.11.2022	A		NBY:	711

075 5466 5768 seeddesignstudio@outlook.o