


NEIGHBOURING ST ANDREWS CHURCH

- Proposed swimming pool to outbuildings.
- Openings to be infilled with oak framed glazing. All window/ door detail to be conditioned.
- Stud walls to be removed as shown below.
- Internal Walls to be removed as shown.
- Store converted in to bathroom as shown
- Store wall removed as shown.
- Proposed single storey extension, with minimalist glass structure.
- Window proposed to be replaced with door as shown.
- New glazed link to be installed between outbuildings and main dwelling.
- New internal stud walls.
- New door to be installed.
- Dovecote to have new roof installed above.
- New french doors as shown in accoya wood. Note all door details to be conditioned.
- New staircase up to terrace.
- New single storey extension, utilising existing stone walls.

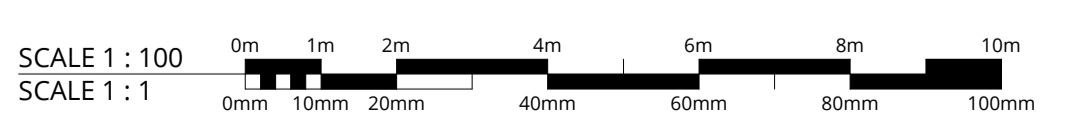

Revision	Description	Date
SK ARCHITECTURE		
Client Mr and Mrs Ward		
Project Church Farm, Cotterstock		
Drawing Ground Floor Plan as Proposed		
Scale 1 : 100 @ A1	Date 31/08/2022	
Project No. 102	Drawing No. SKA CF 08 00 05	Revision D00

Planning