



Revision Date:
August 20, 2022

Dalton-Aram
PLANNING LTD

Dalton-Aram Planning Ltd
14 Seafield Rd, Seaton, EX12 2QS.
tel: (01297) 23261
email: kate@daltonaramplanning.co.uk

Drawn By: Peter Selhurst
Scale: 1:500
Paper Size: A3 LANDSCAPE
Page: 1 OF 1
Document ID: ROBINSONSP500
App. Ref: N/A
Revision: 1.1

Project
STUDIO CONVERSION
HOLIDAY ACCOMODATION
Name: ROBINSON
Address:
QUANTOCK, STOCKLAND,
HONITON, EX14 9DX.


SCALE DRAWINGS FOR PLANNING PURPOSES ONLY. DISCREPANCIES, ERRORS AND OMISSIONS SHOULD BE REPORTED. WHERE WORKS INVOLVE AN EXISTING BUILDING, ALL FLOOR LEVELS, WALL PLUMB/SQUARE/TRUE SHOULD BE CHECKED AND OTHER STRUCTURAL ELEMENTS SHOULD BE UNCOVERED PRIOR TO CONSTRUCTION. DRAWINGS BASED ON NON-DESTRUCTIVE SURVEY ONLY AND THEREFORE FOR GUIDANCE PURPOSES ONLY.

DRAWINGS TO BE USED IN CONJUNCTION WITH ANY STRUCTURAL ENGINEER'S SPECIFICATIONS AND CALCULATIONS.

ALL DIMENSIONS SHOULD BE VERIFIED ON-SITE PRIOR TO CONSTRUCTION.

ALL CONSTRUCTION WORK AND MATERIALS SHOULD COMPLY WITH ANY RELEVANT BRITISH BUILDING STANDARDS INCLUDING BUT NOT LIMITED TO THE BUILDING REGULATIONS APPROVED DOCUMENTS AND LOCAL FIRE SERVICE GUIDANCE.

COPYRIGHT: ALL RIGHTS RESERVED. DESIGN AND CONTENT CONTAINED IN THIS DOCUMENT MUST NOT BE REPRODUCED WITHOUT PERMISSION.

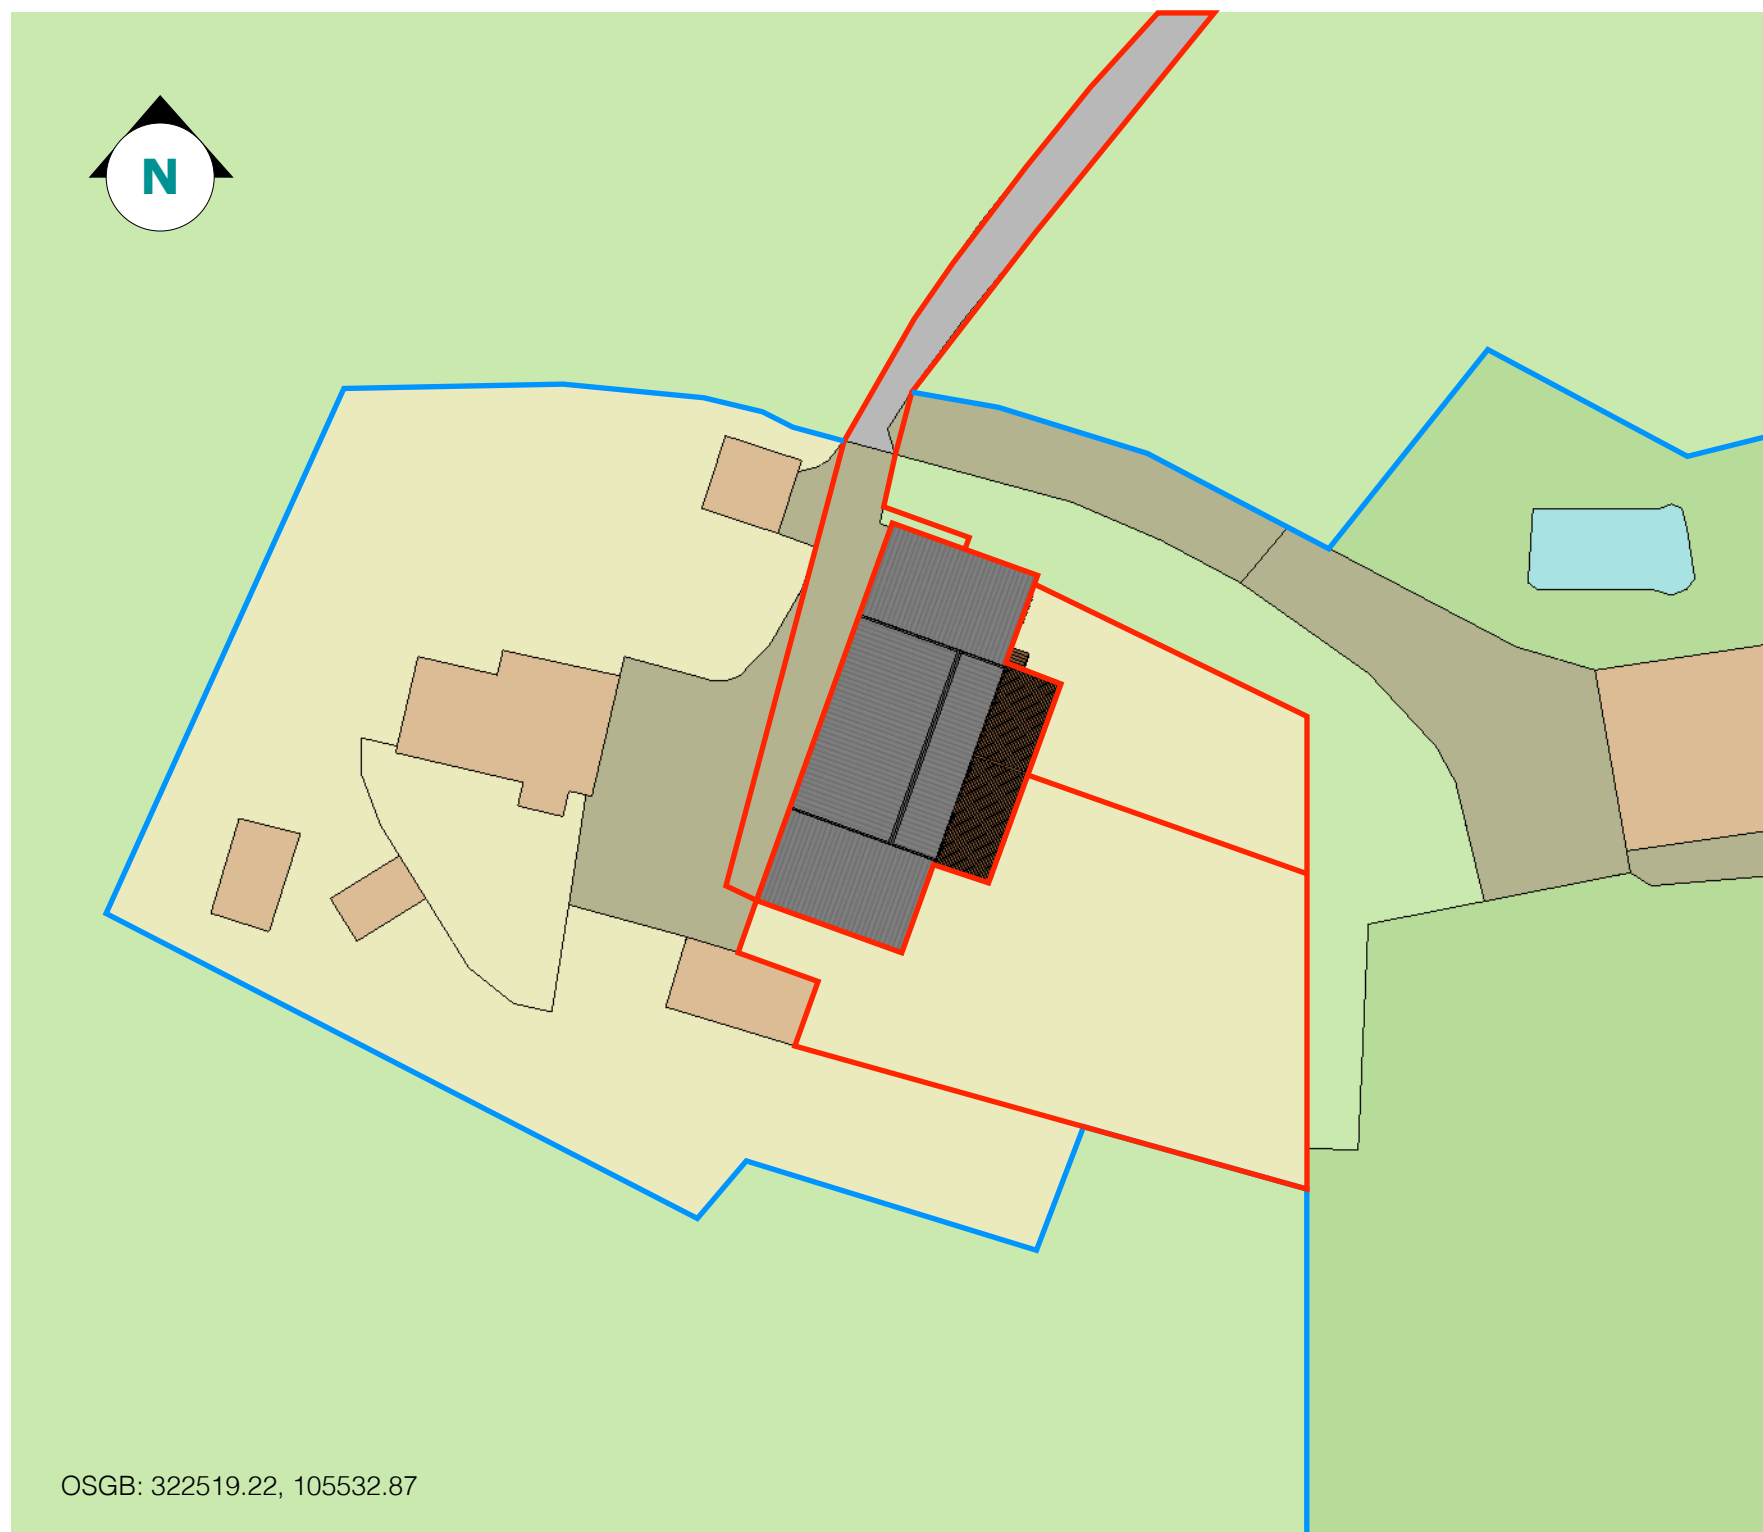

SITE PLAN. SCALE 1:500

