



# Existing

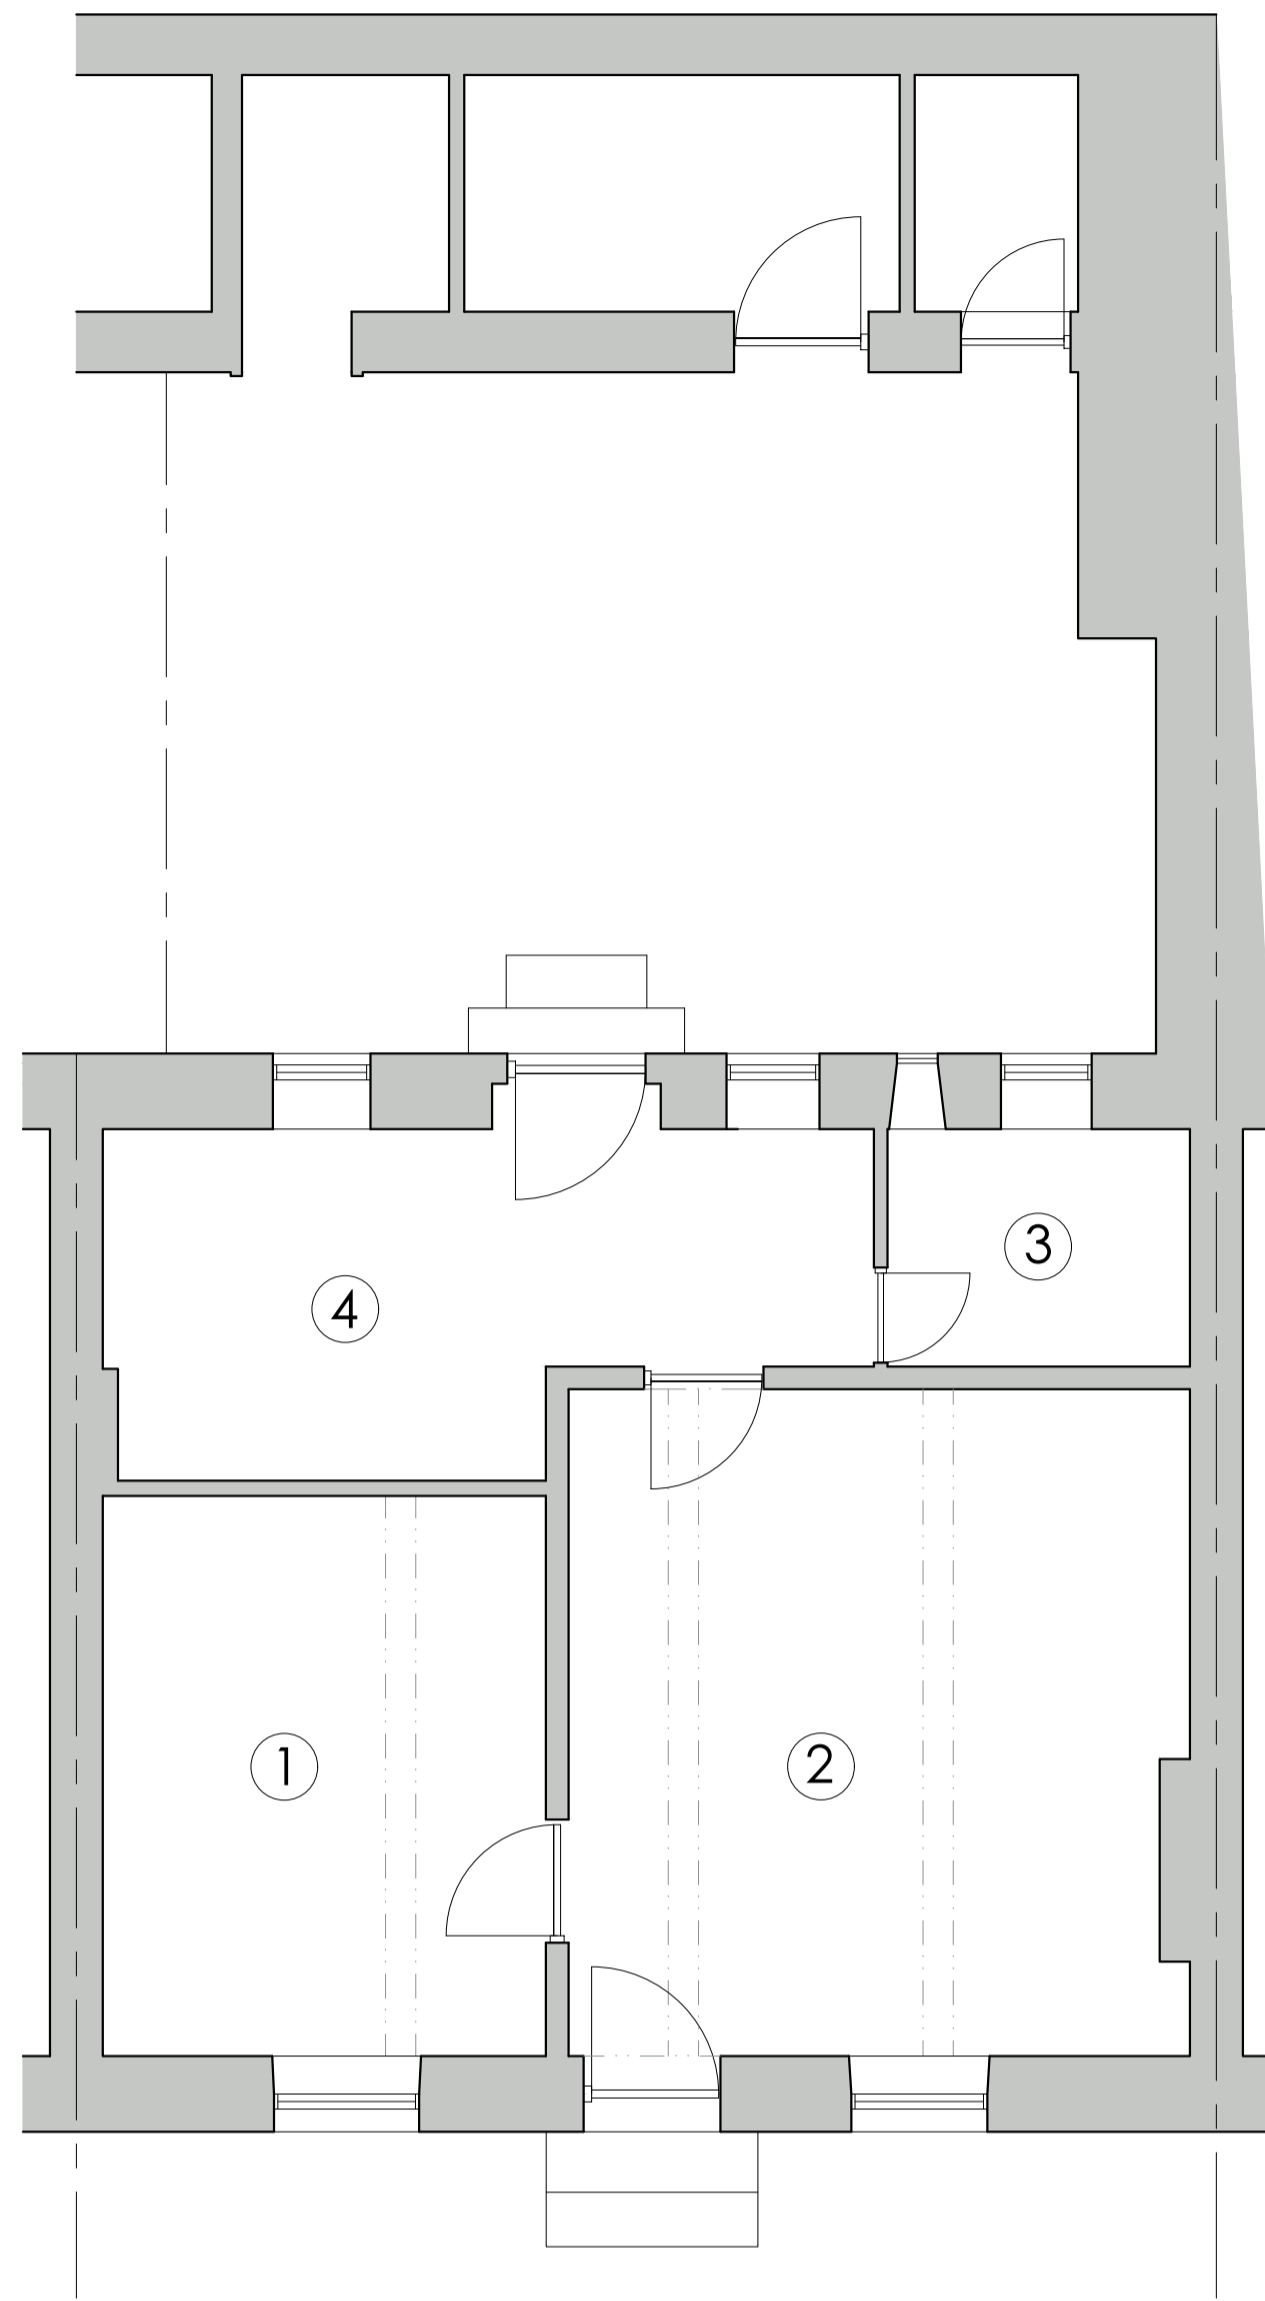


**Existing Ground Floor Plan**  
Scale 1:50

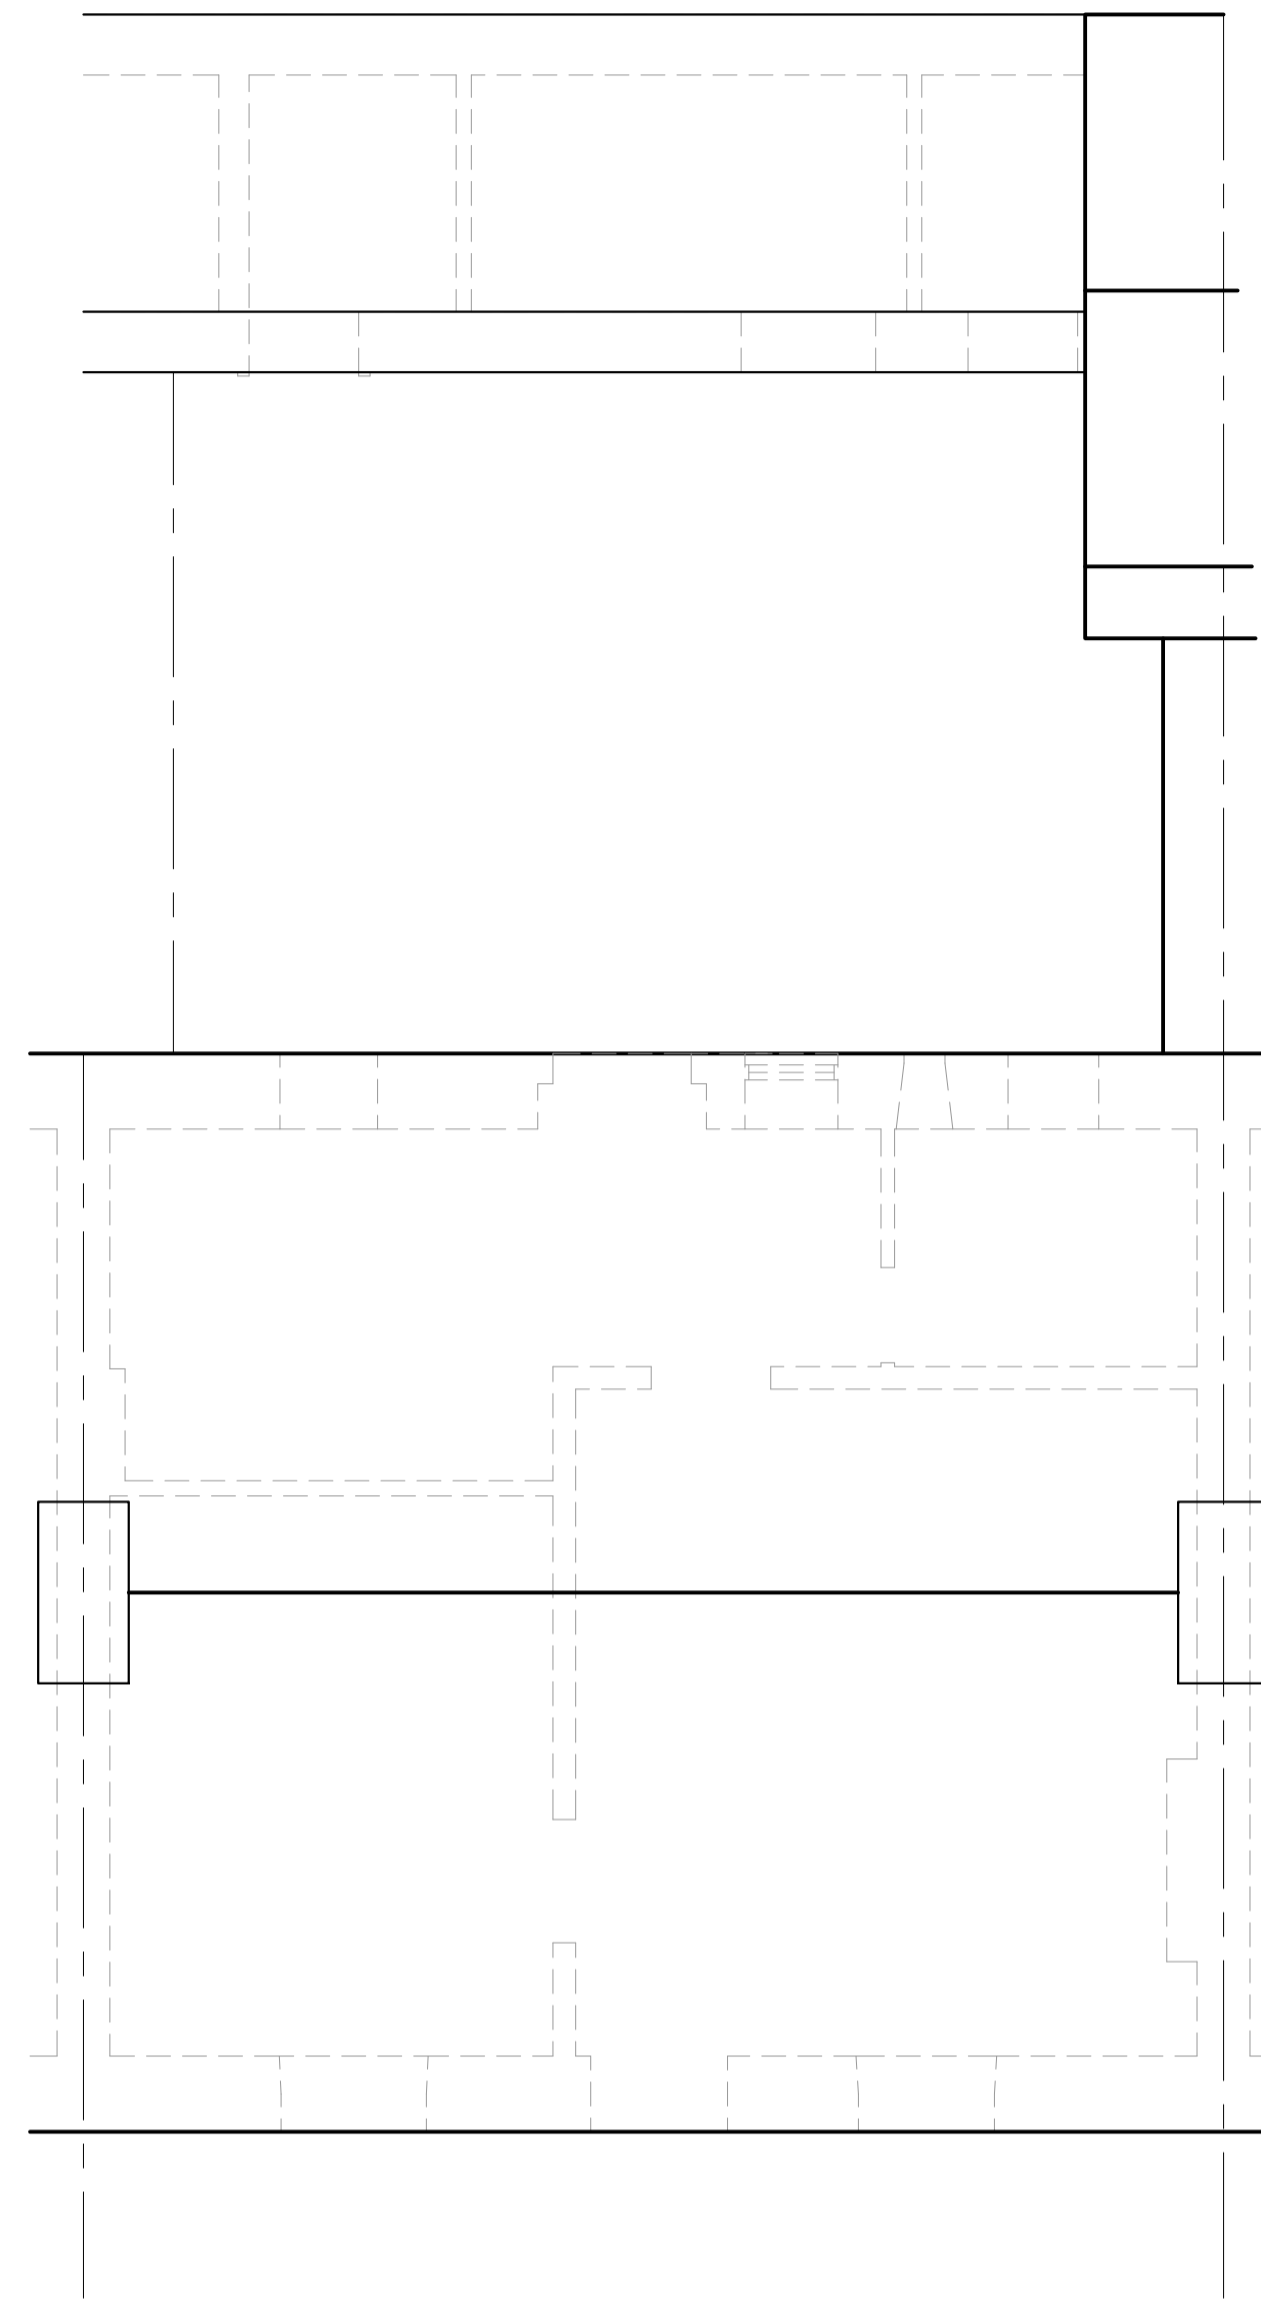


**Existing Roof Plan**  
Scale 1:50

1. bedroom
2. lounge
3. kitchen
4. bathroom

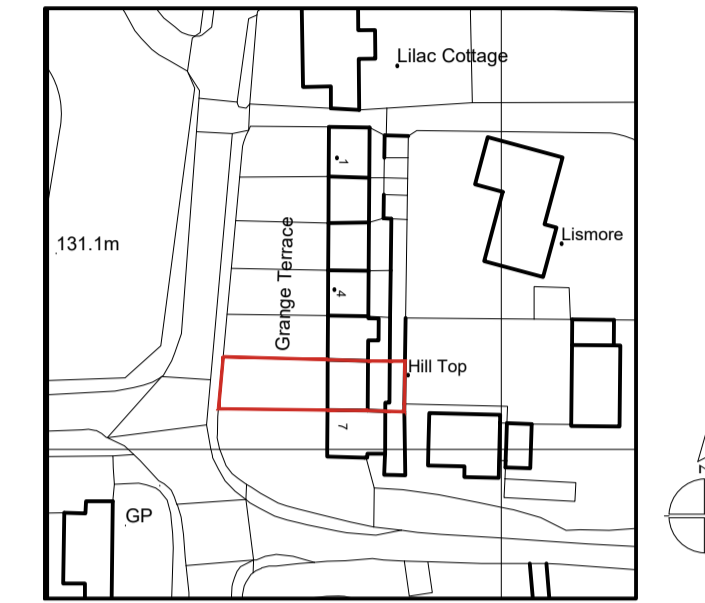


© Crown Copyright and database rights 2021 OS Licence no. 100019980  
**Existing Site Location Plan**  
Scale 1:1250

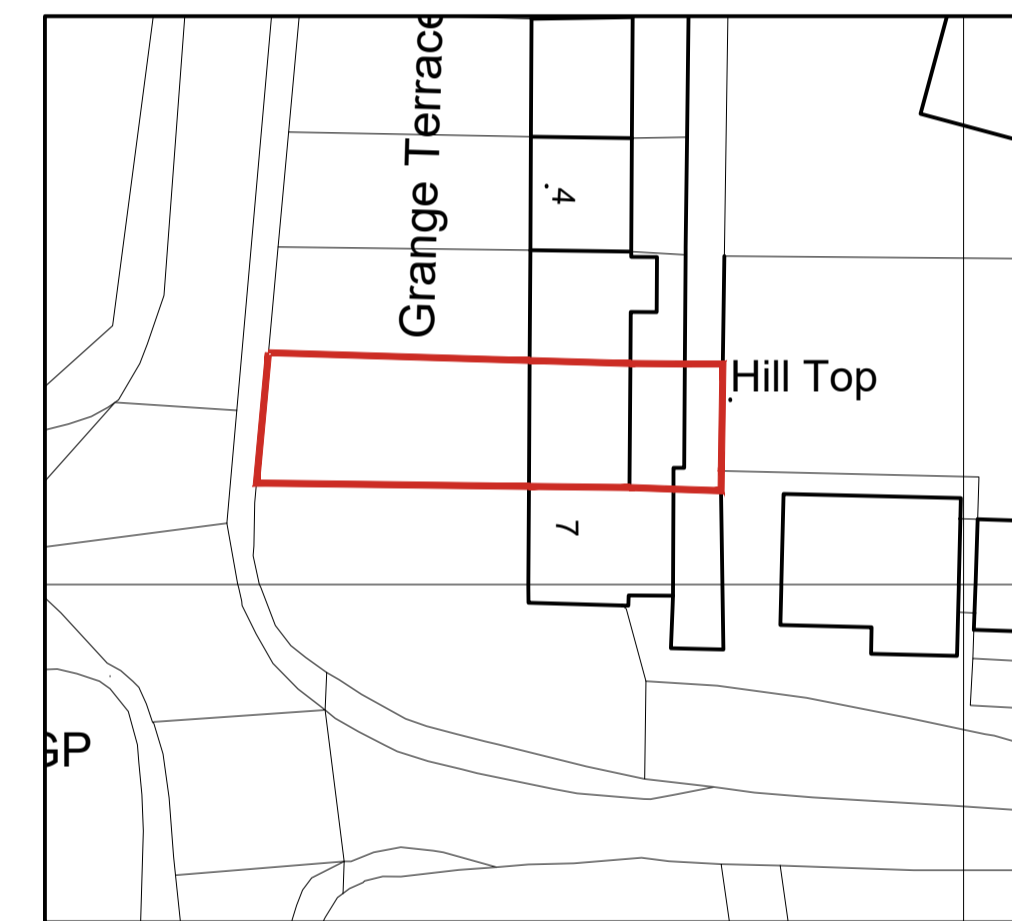

© Crown Copyright and database rights 2021 OS Licence no. 100019980  
**Existing Site Plan**  
Scale 1:500

SCALES		A1
A1	0 1m 2m	1:50 1:100
A3	0 1 2	1:100 1:200


- NOTES**
1. this drawing is to be read in conjunction with all relevant architects & engineers drawings & specifications.
  2. do not scale from this drawing except for planning purposes.
  3. all dimensions to be checked and confirmed on site by the contractor. any discrepancies to be reported to PDDesign Consulting Ltd immediately.

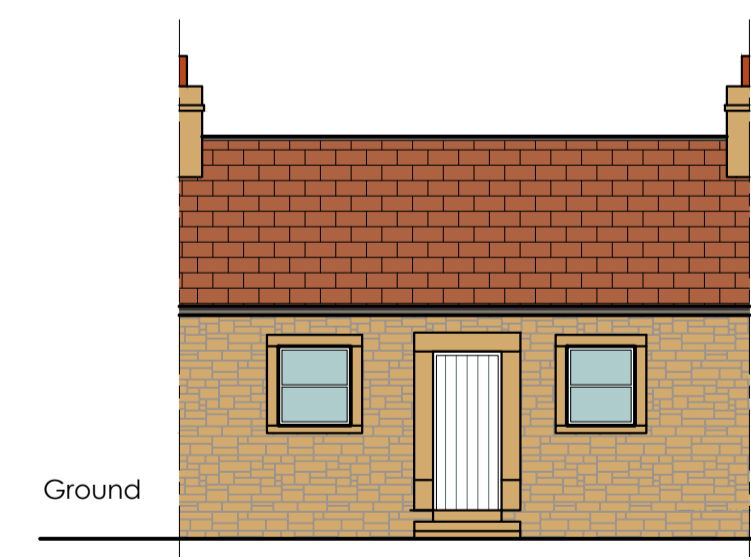


**Existing Front Elevation**  
Scale 1:100




**Existing Rear Elevation**  
Scale 1:100

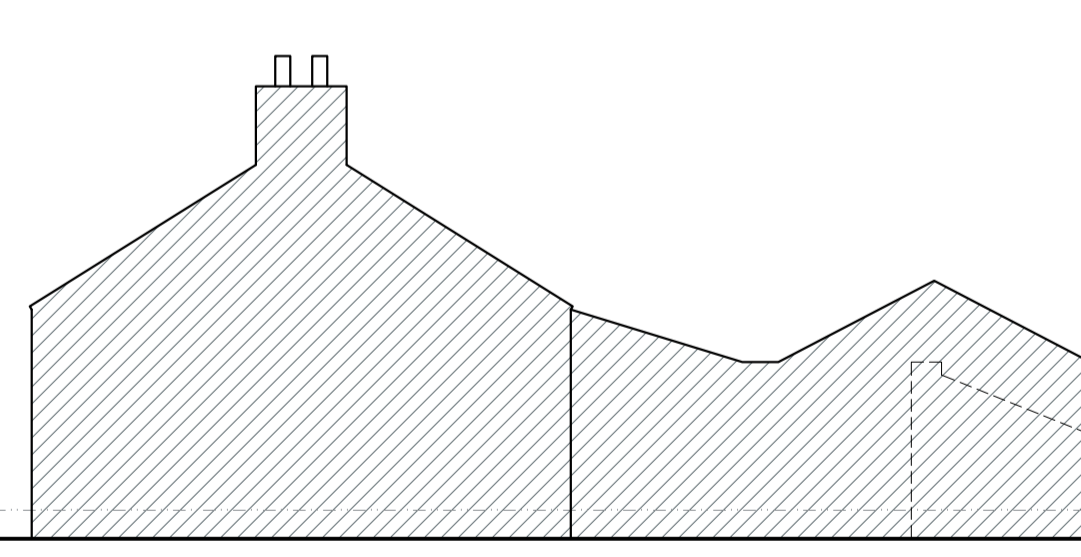


**Existing Side Elevation**  
Scale 1:100

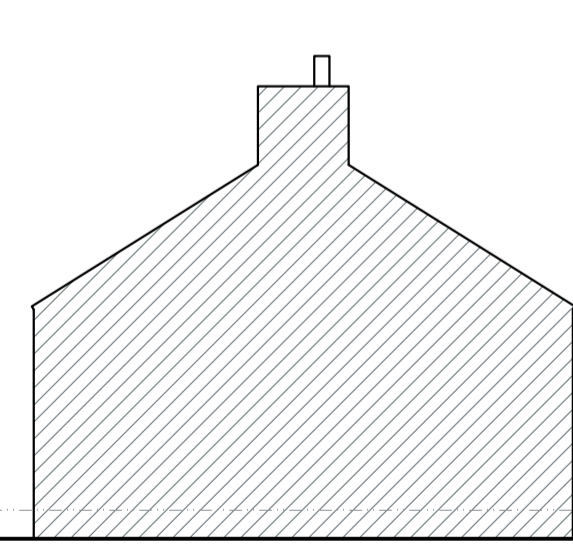

**Existing Side Elevation**  
Scale 1:100

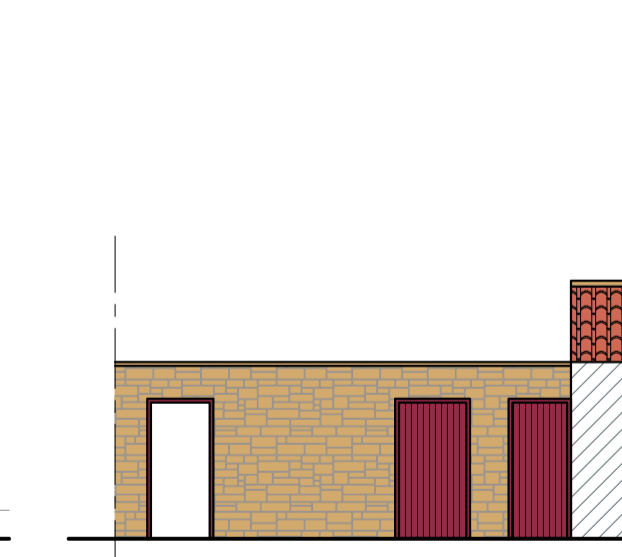

**Existing Outbuilding Elevation**  
Scale 1:100

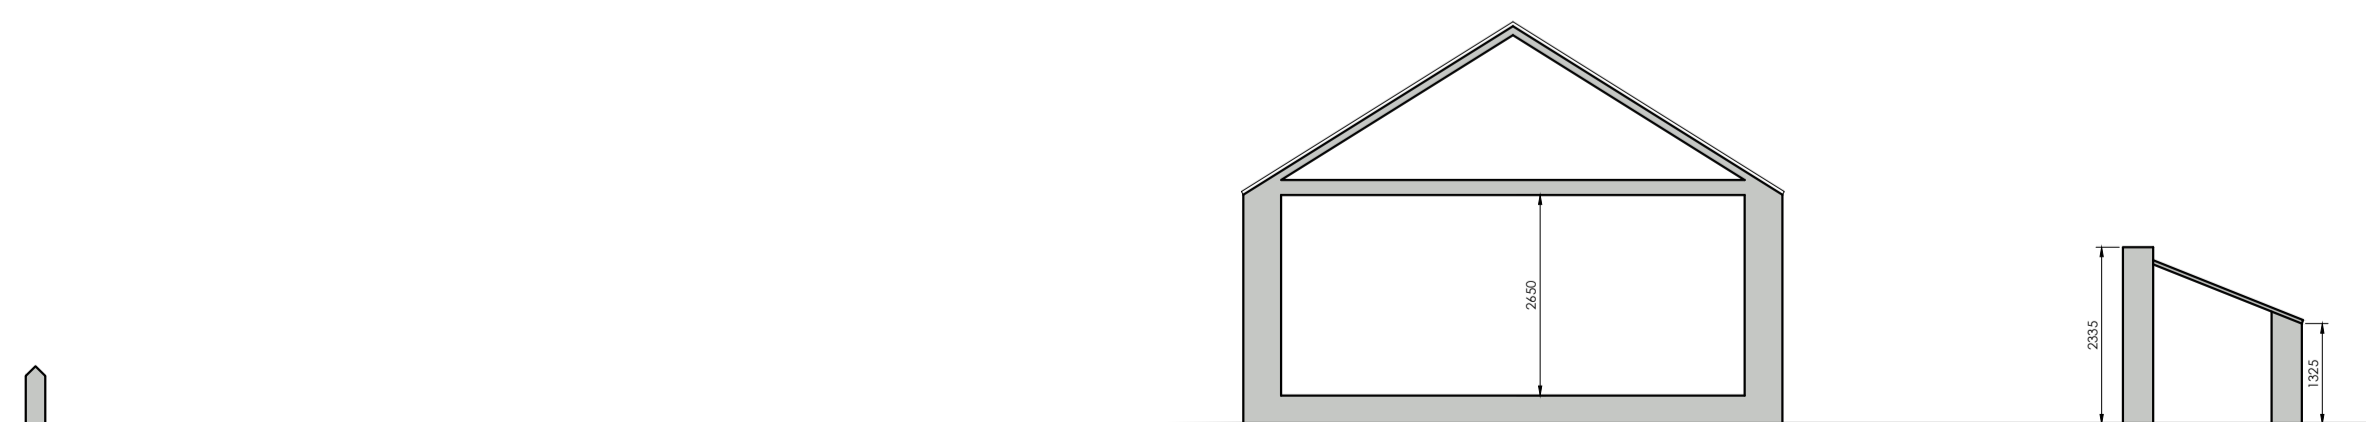

**Existing Section**  
Scale 1:100

Rev	Date	Made by	Amendments
P1	1.11.22	cbs	issued for information

© Copyright PDDesign Consulting Ltd. All rights reserved. This drawing must not be reproduced without permission. Do not scale drawings. All dimensions to be verified on site and any discrepancies to be notified in writing.

Client:  
**Malcolm & Angela Lockyear**

Project:  
**6 Grange Terrace  
Whorlton  
DL12 8UY**

Project Description:  
**Proposed Rear Extension & Internal Alterations**

Drawing Name:  
**Existing Floor Plans, Elevations & Section**

**pj design**  
consulting

t. 01325 713133 w. www.pddesign.co.uk

Job Number: <b>222098</b>	Date: 29.9.21
Drawn By: DBS	Drawing Status: Information
Scale: 1:50, 1:100@A1 1:100, 1:200@A3	Drawing No: <b>E01</b>
	Revision: <b>P1</b>

**legend**

- existing structure
- structure under
- structure over