



# Planning

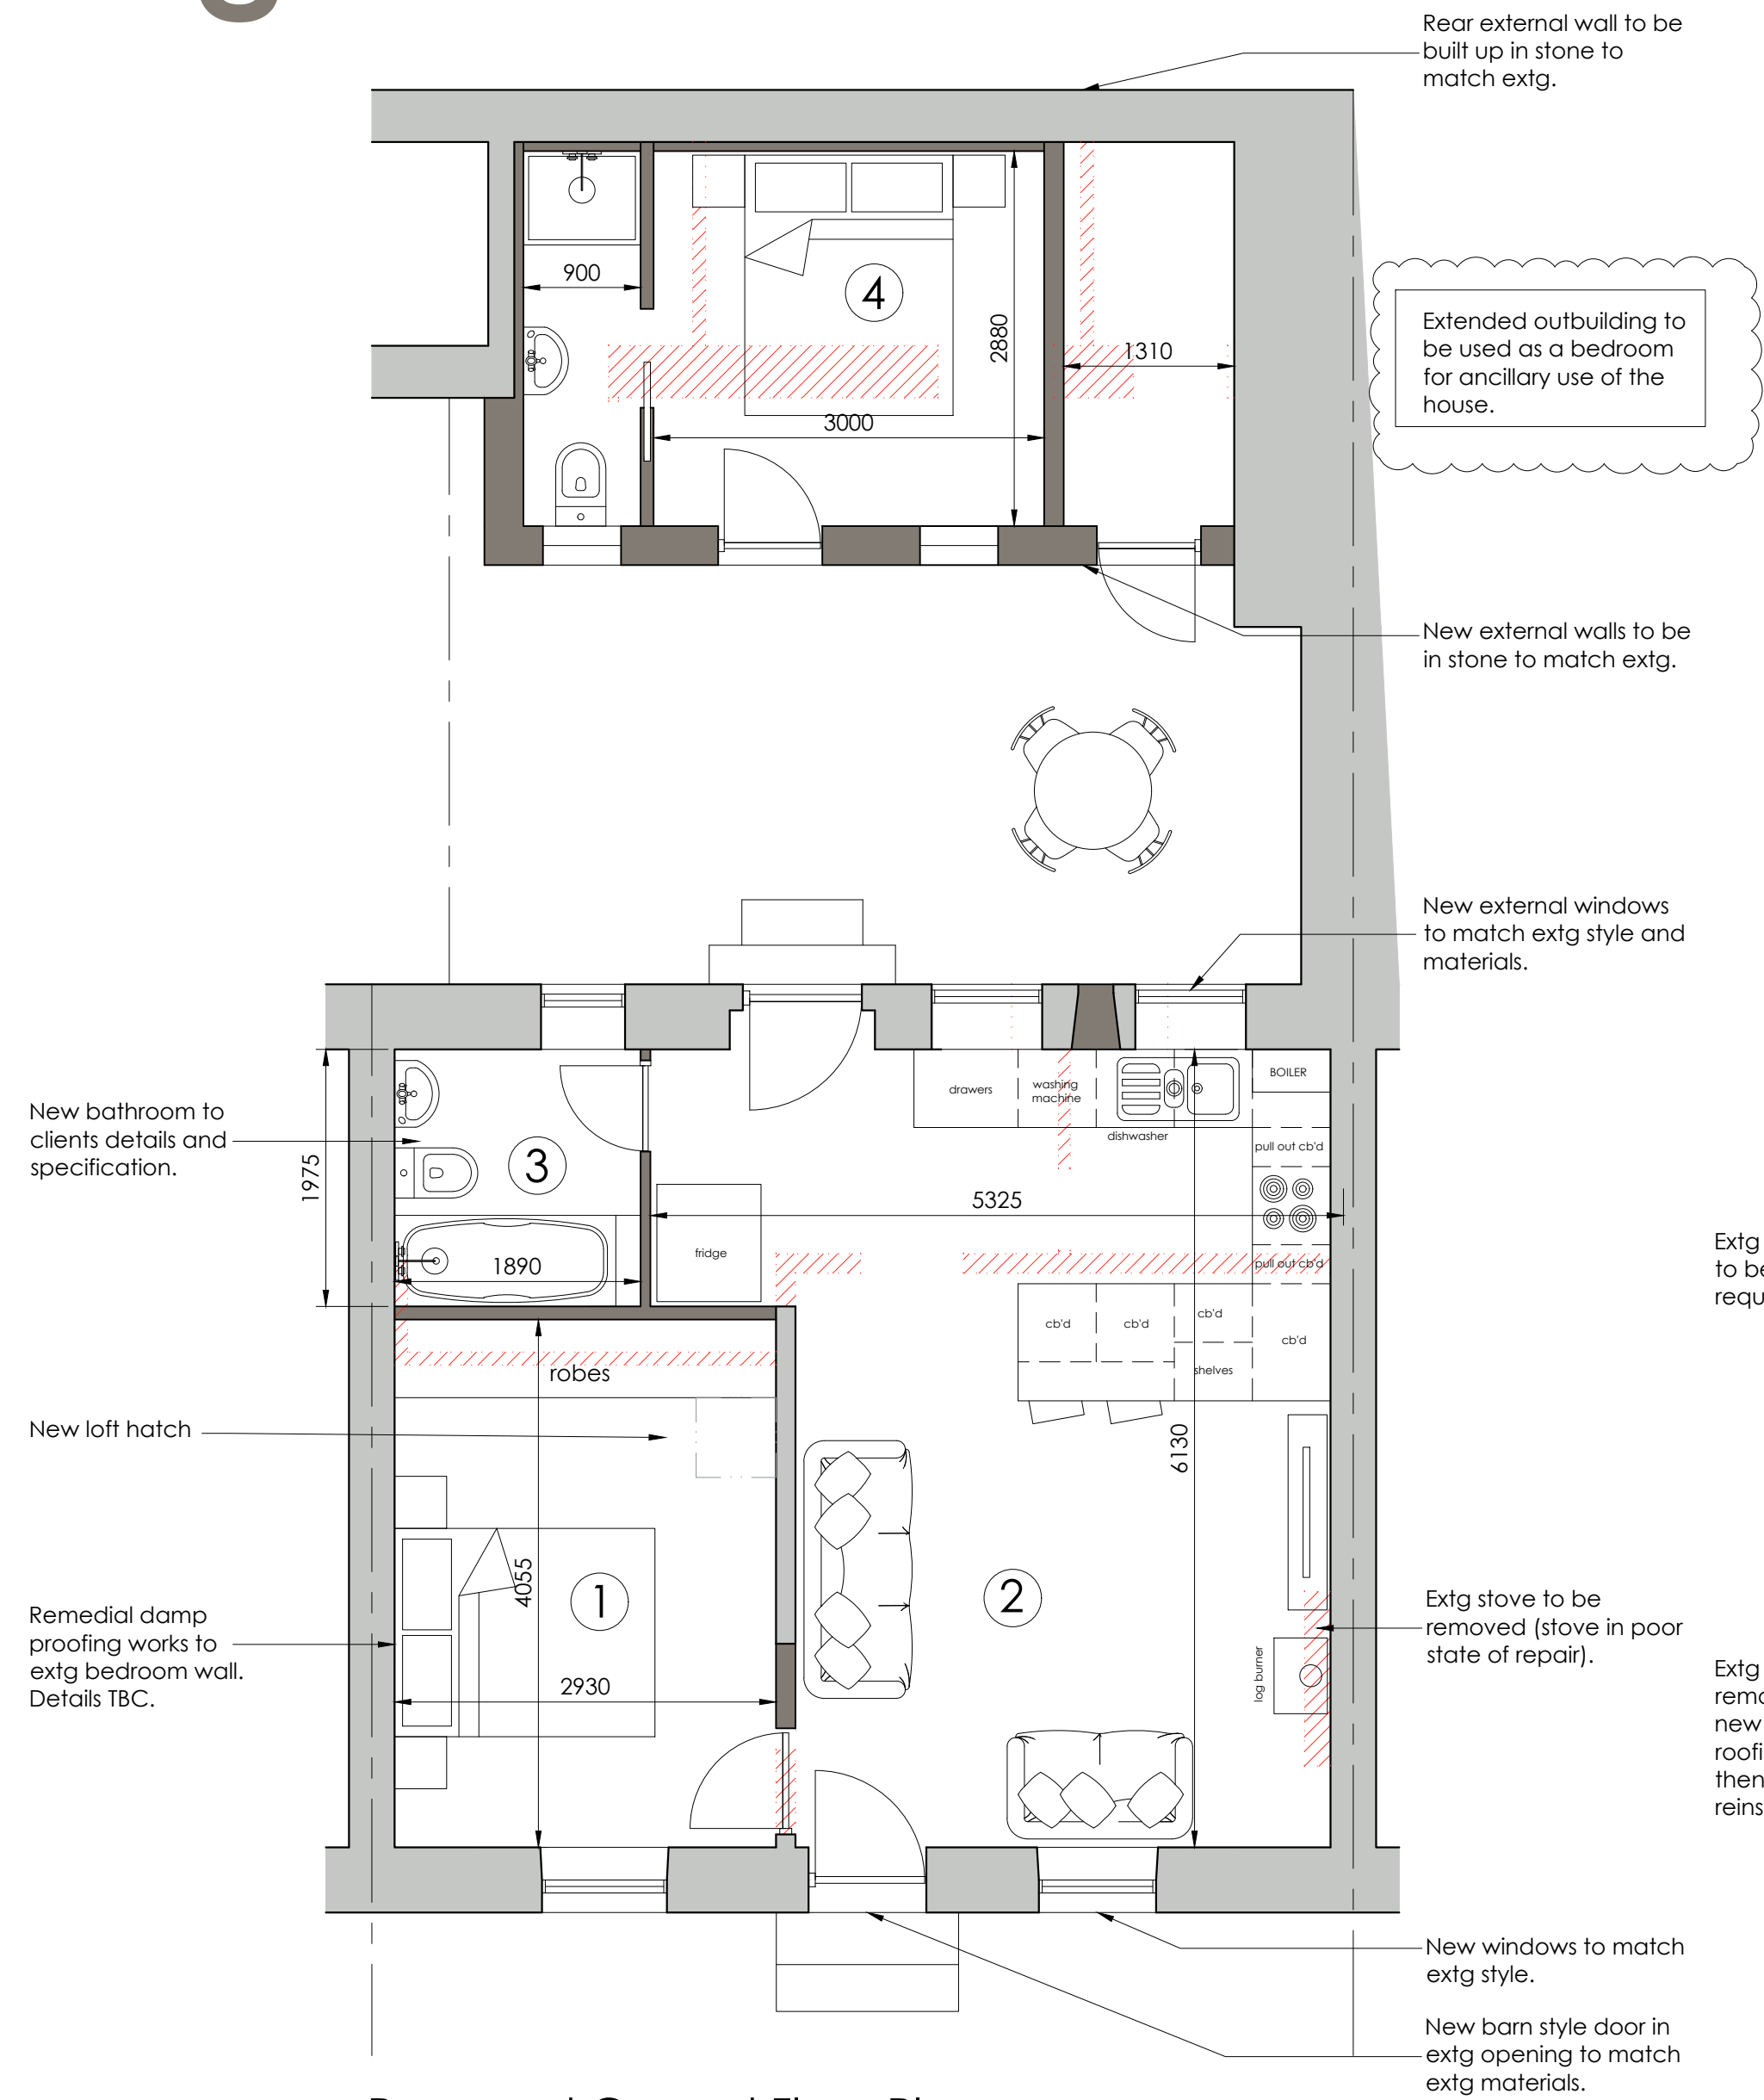

**Proposed Ground Floor Plan**  
Scale 1:50

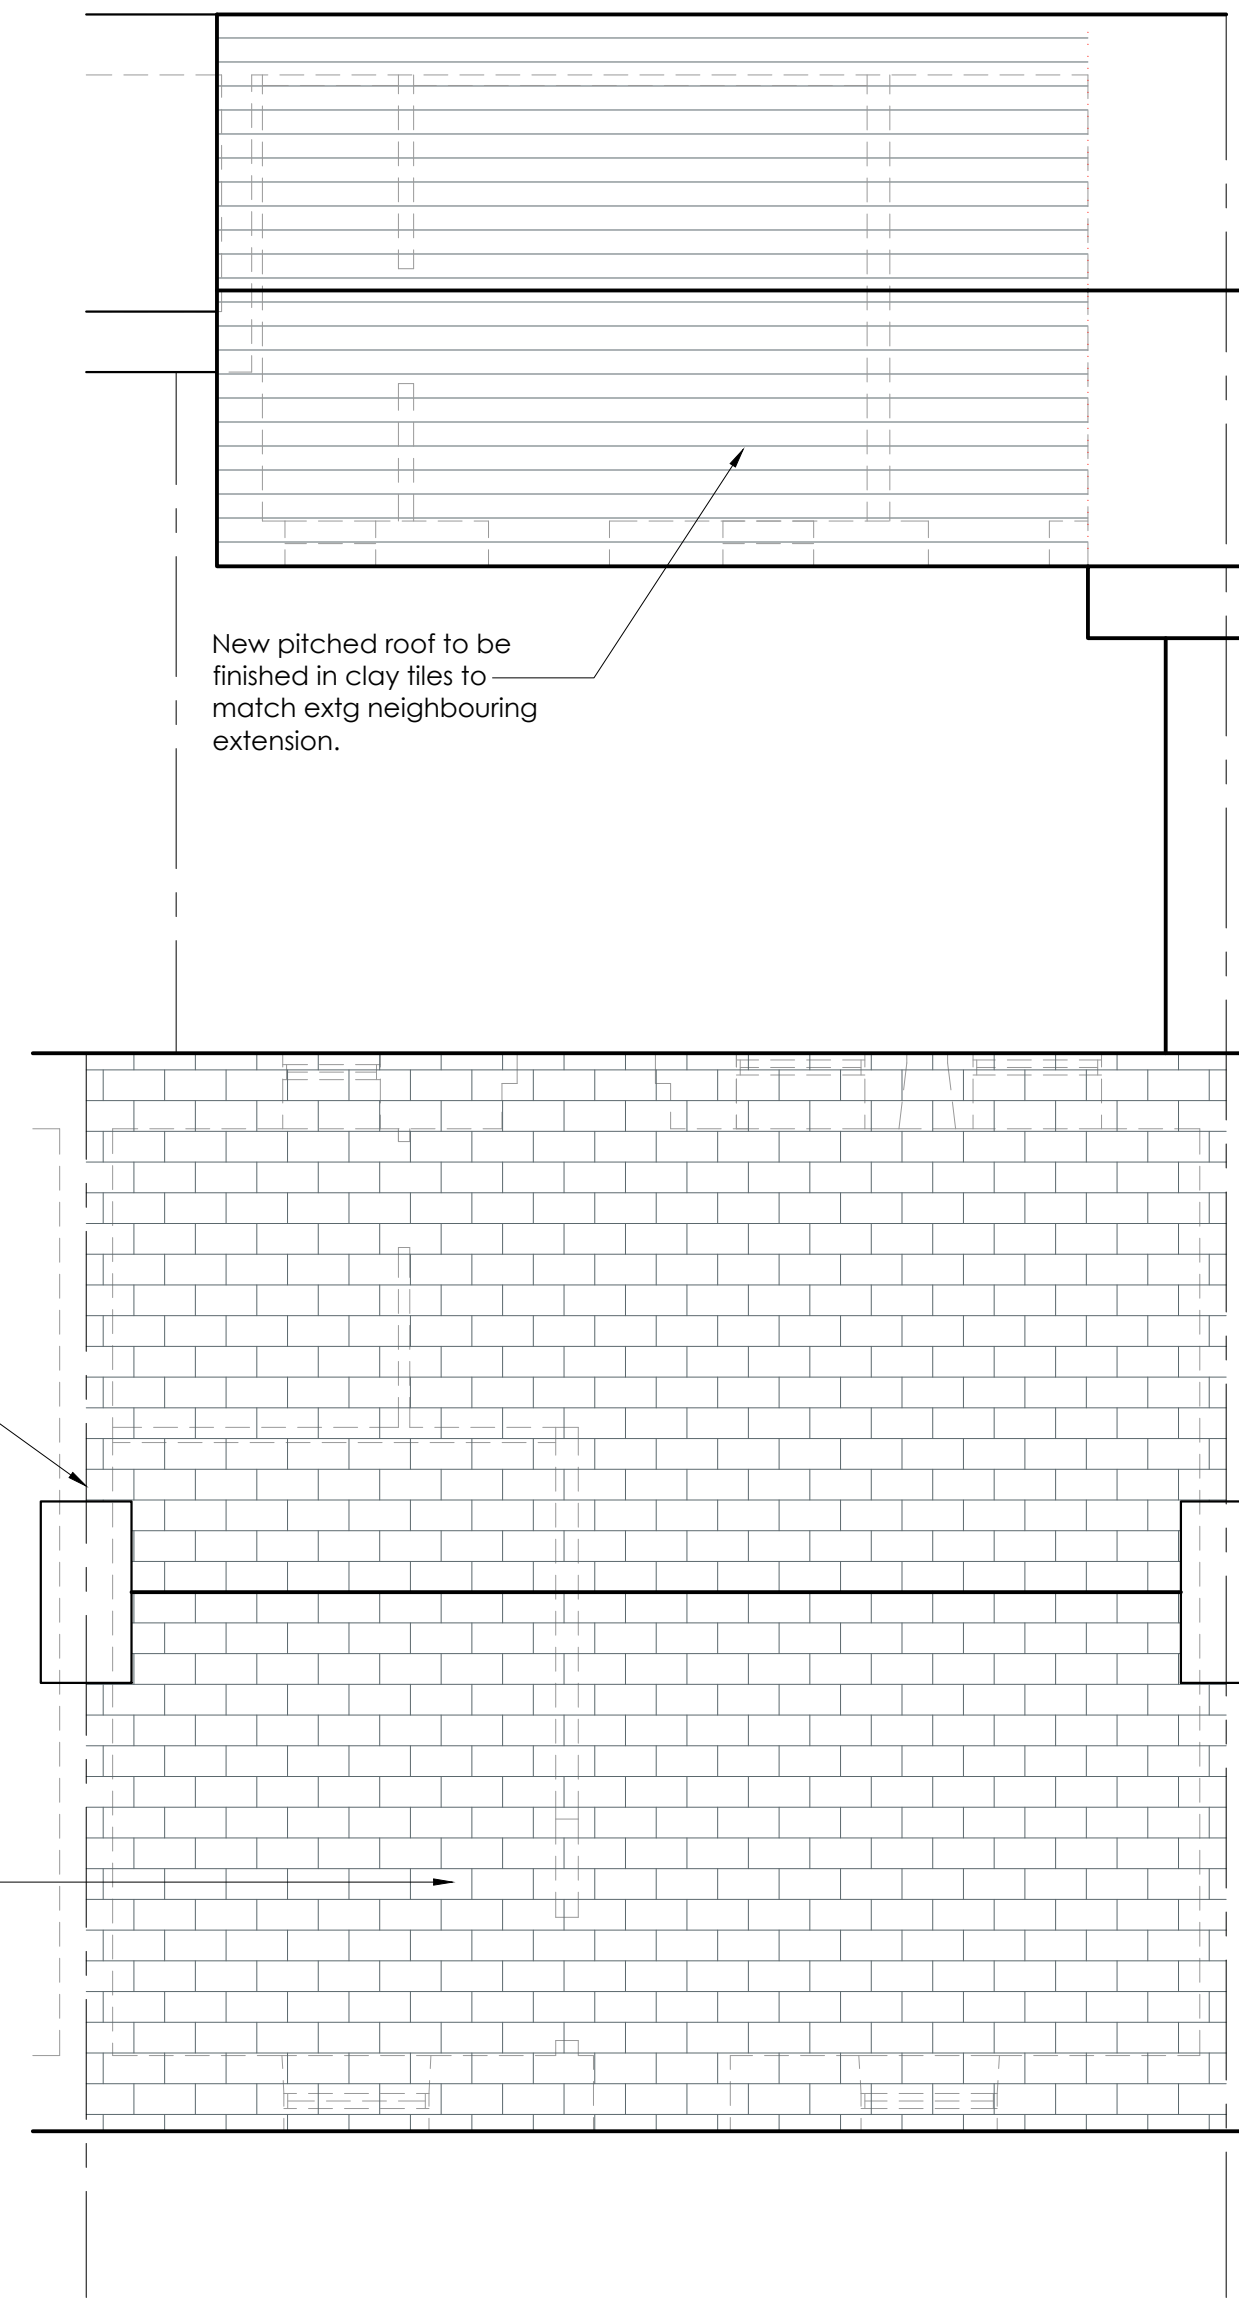


**Proposed Roof Plan**  
Scale 1:50

1. bedroom
2. lounge/kitchen
3. bathroom
4. bedroom/annexe

SCALES		A1
A1	0 1m 2m	1:50 1:100
A3	0 1 2	1:100 1:200

- NOTES**
1. this drawing is to be read in conjunction with all relevant architects & engineers drawings & specifications.
  2. do not scale from this drawing except for planning purposes.
  3. all dimensions to be checked and confirmed on site by the contractor. any discrepancies to be reported to PDDesign Consulting Ltd immediately.

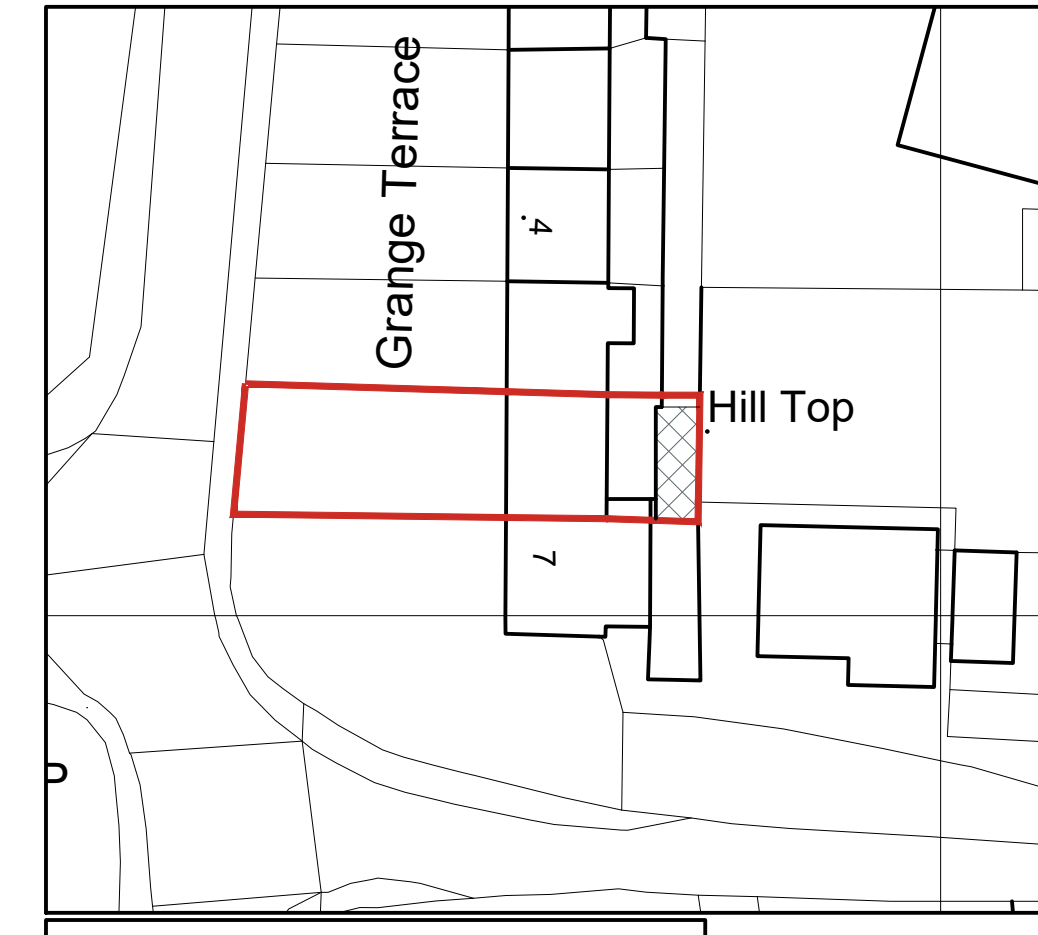


**Proposed Site Plan**  
Scale 1:500




**Proposed Front Elevation**  
Scale 1:100




**Proposed Rear Elevation**  
Scale 1:100

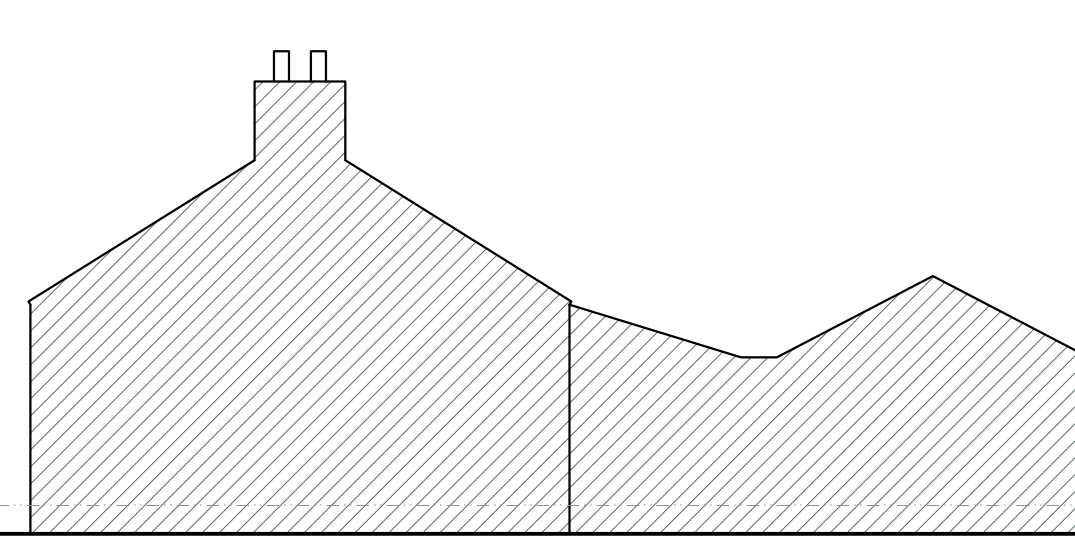


**Proposed Side Elevation**  
Scale 1:100

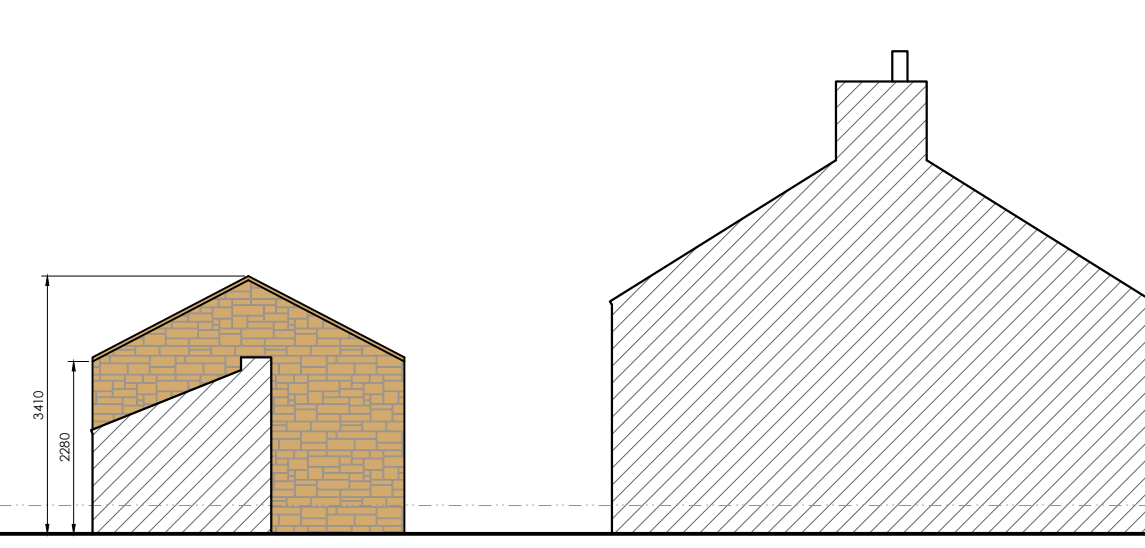

**Proposed Side Elevation**  
Scale 1:100

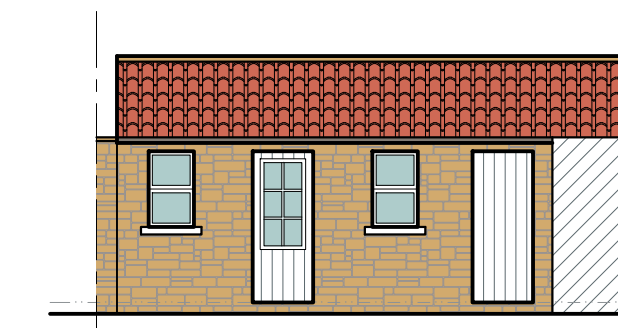

**Proposed Outbuilding Elevation**  
Scale 1:100

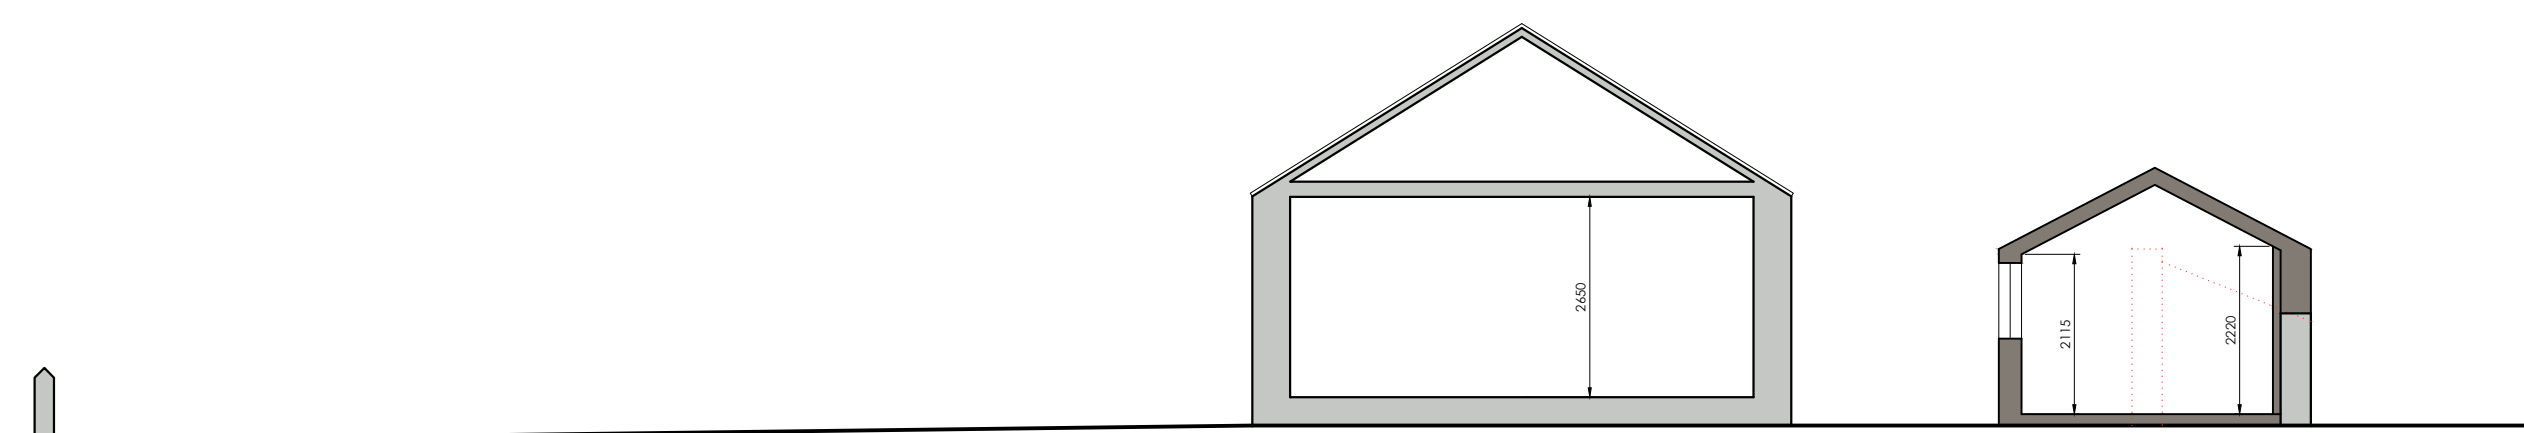

**Proposed Section**  
Scale 1:100

**legend**

- existing structure
- new structure
- structure removed
- structure under
- structure over

P2	7.11.22	abs	minor updates
P1	1.11.22	abs	issued for planning
Rev	Date	Made by	Amendments

© Copyright PDDesign Consulting Ltd. All rights reserved. This drawing must not be reproduced without permission. Do not scale drawings. All dimensions to be verified on site and any discrepancies to be notified in writing.

Client:  
**Malcolm & Angela Lockyear**

Project:  
**6 Grange Terrace  
Whorlton  
DL12 8UY**

Project Description:  
**Proposed Rear Extension & Internal Alterations**

Drawing Name:  
**Proposed Floor Plans, Elevations & Section**



Job Number:	Date:
<b>222098</b>	29.9.21
Drawn By:	Drawing Status:
DBS	Planning
Scale:	Drawing No.:
1:50, 1:100@A1 1:100, 1:200@A3	<b>P01</b>
	<b>P2</b>