



Planning

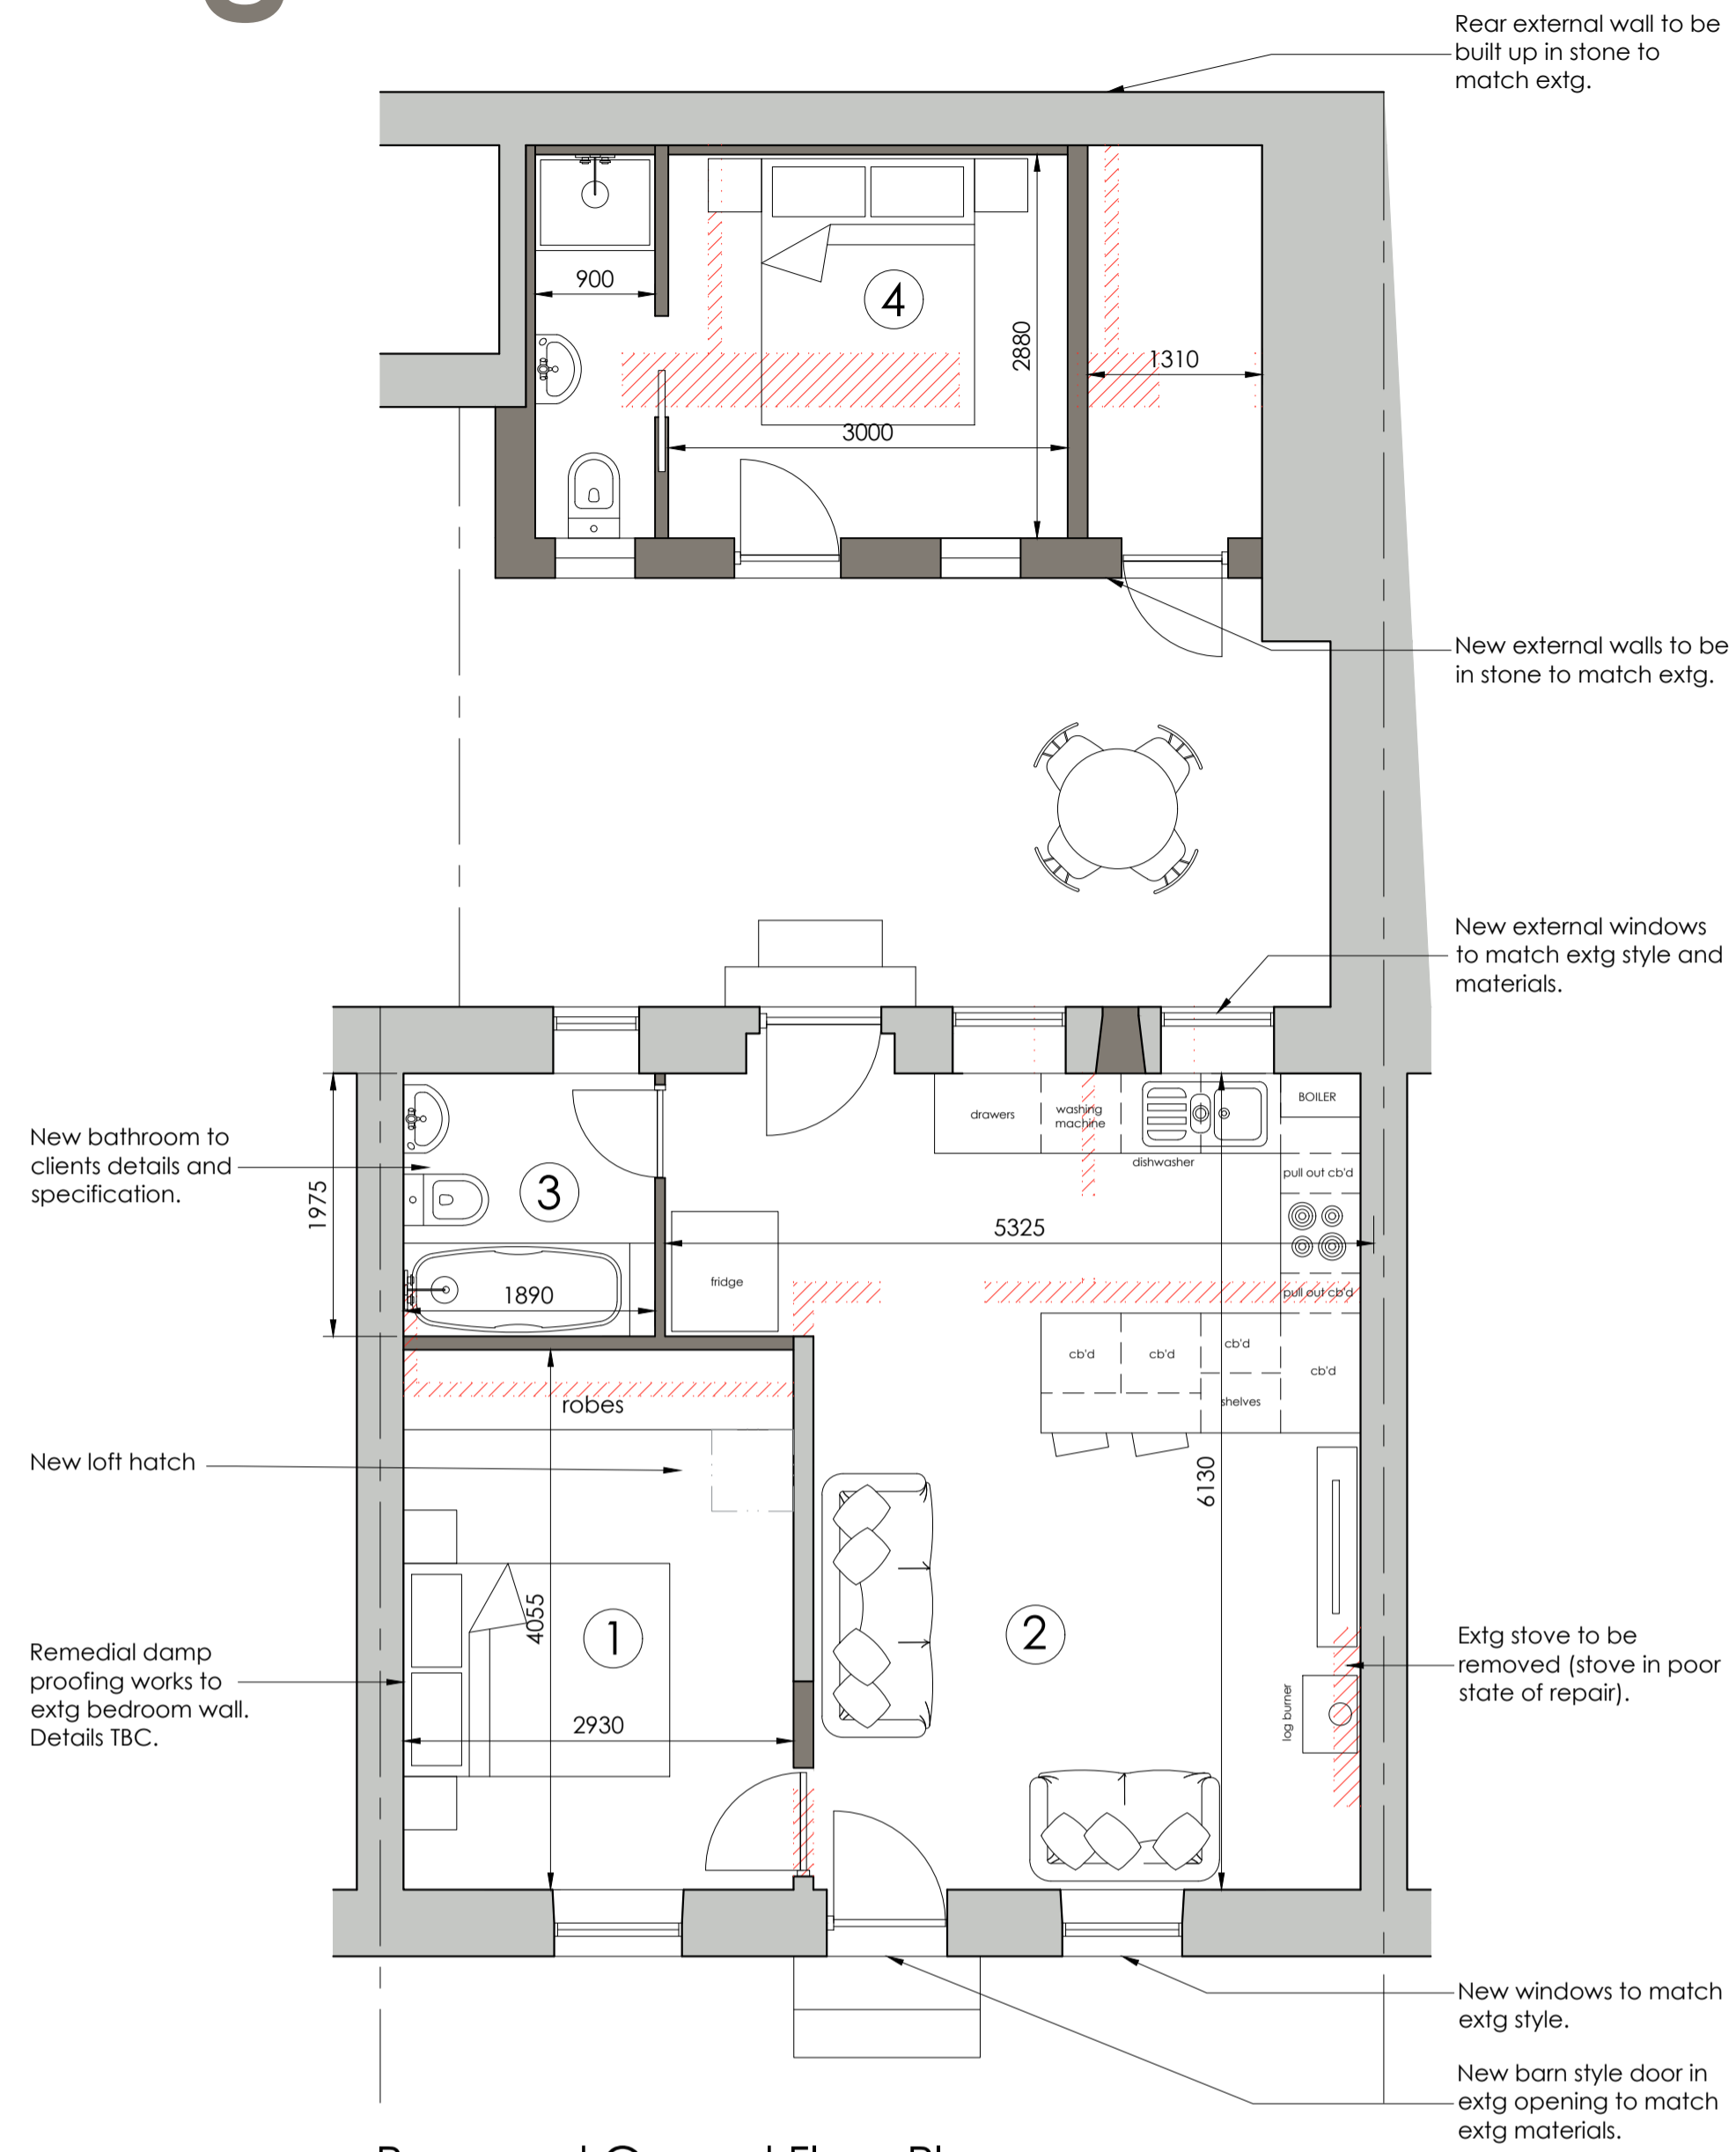

Proposed Ground Floor Plan
Scale 1:50

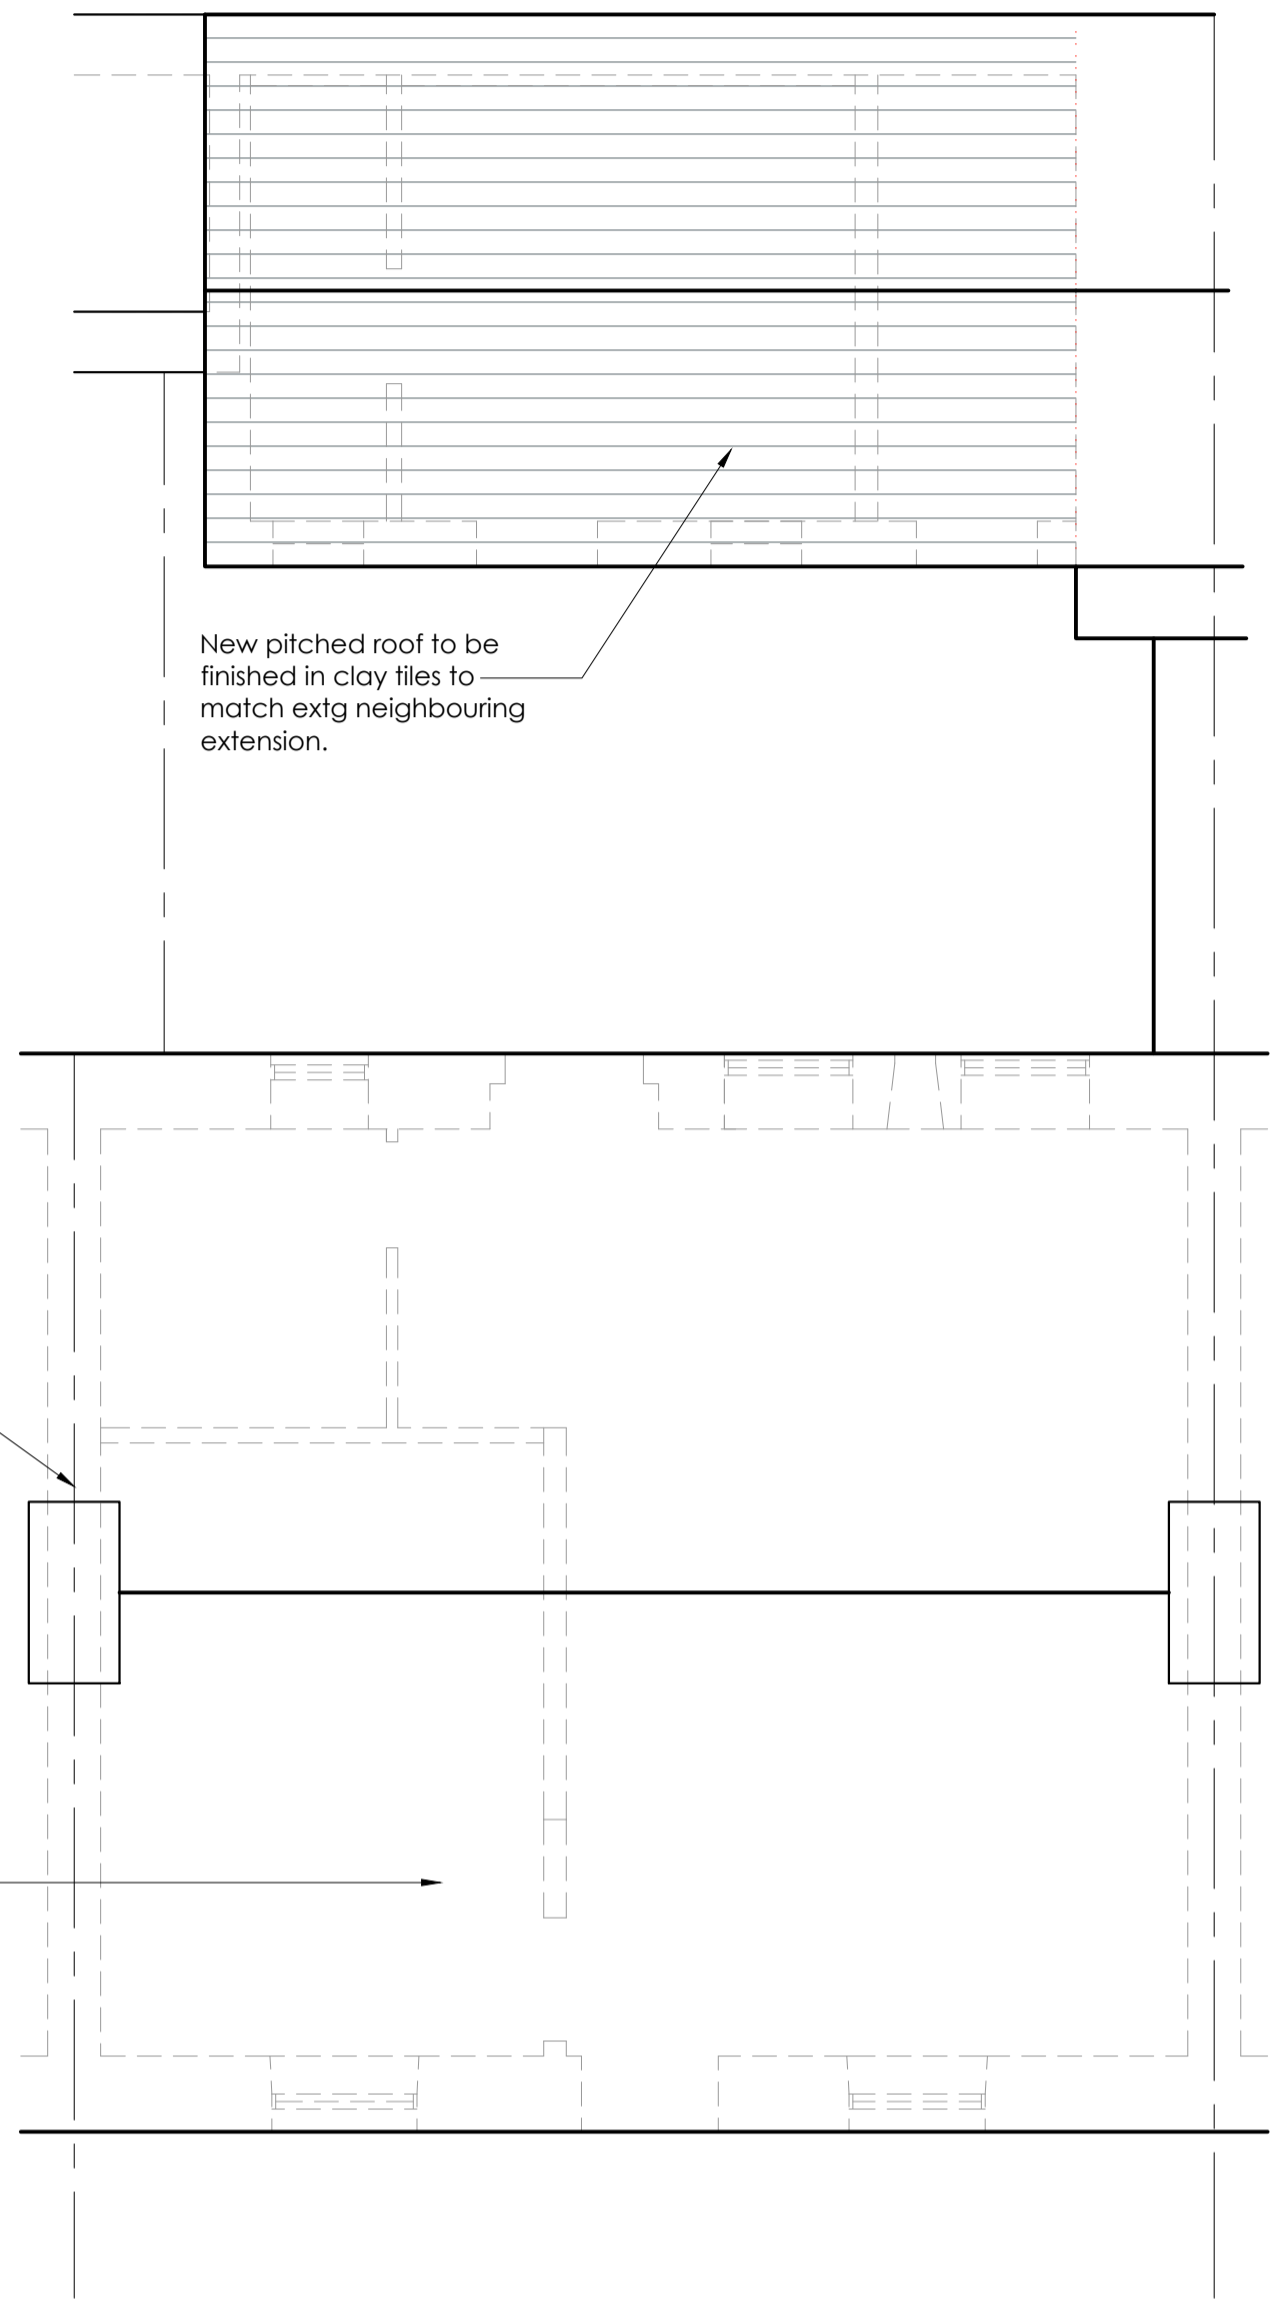


Proposed Roof Plan
Scale 1:50

1. bedroom
2. lounge/kitchen
3. bathroom
4. bedroom/annexe

SCALES		A1
A1	0 1m 2m	1:50 1:100
A3	0 1 2	1:100 1:200

- NOTES**
1. this drawing is to be read in conjunction with all relevant architects & engineers drawings & specifications.
 2. do not scale from this drawing except for planning purposes.
 3. all dimensions to be checked and confirmed on site by the contractor. any discrepancies to be reported to PDDesign Consulting Ltd immediately.

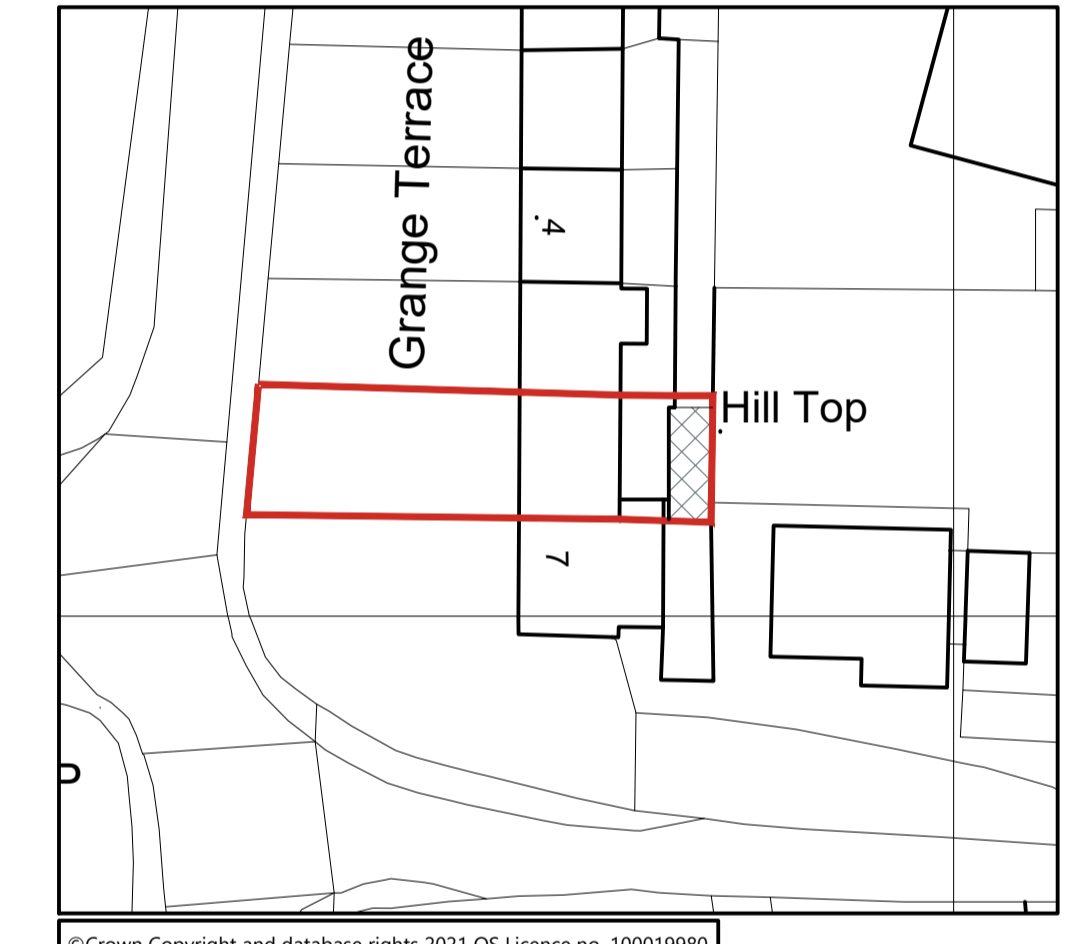


Proposed Site Plan
Scale 1:500




Proposed Front Elevation
Scale 1:100



Proposed Rear Elevation
Scale 1:100

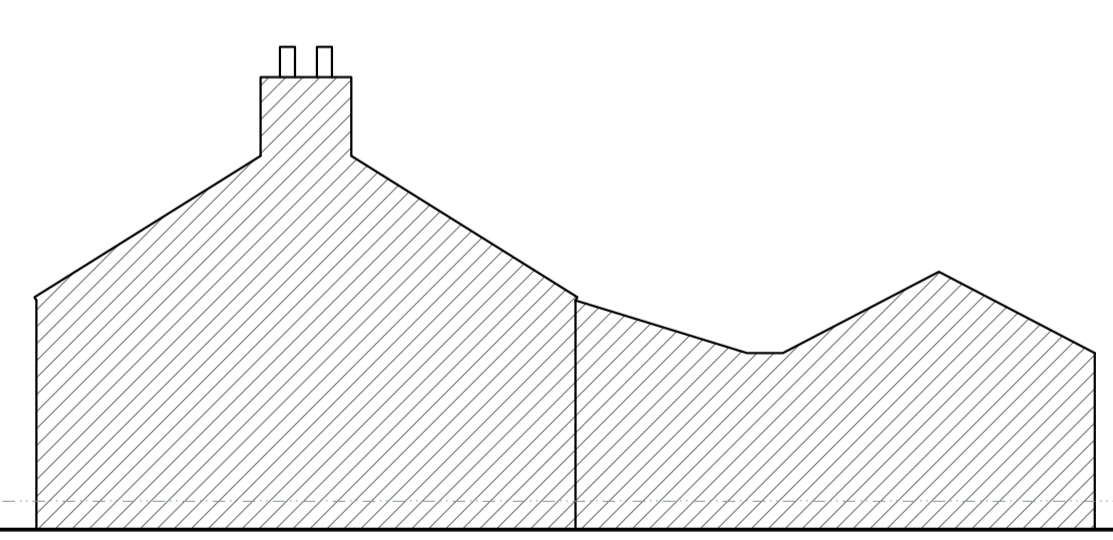


Proposed Side Elevation
Scale 1:100

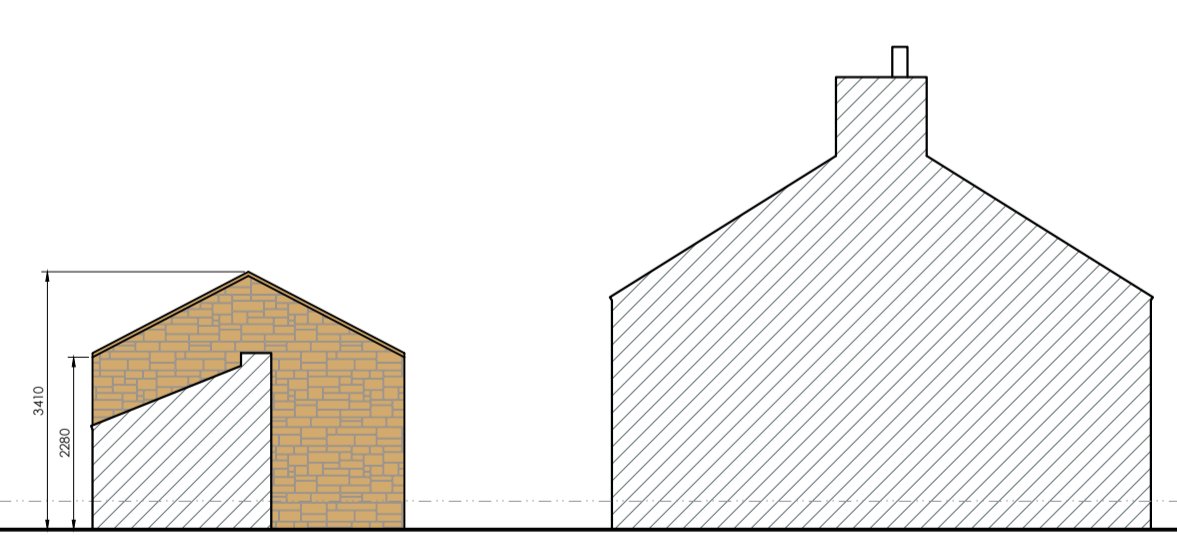

Proposed Side Elevation
Scale 1:100



Proposed Outbuilding Elevation
Scale 1:100

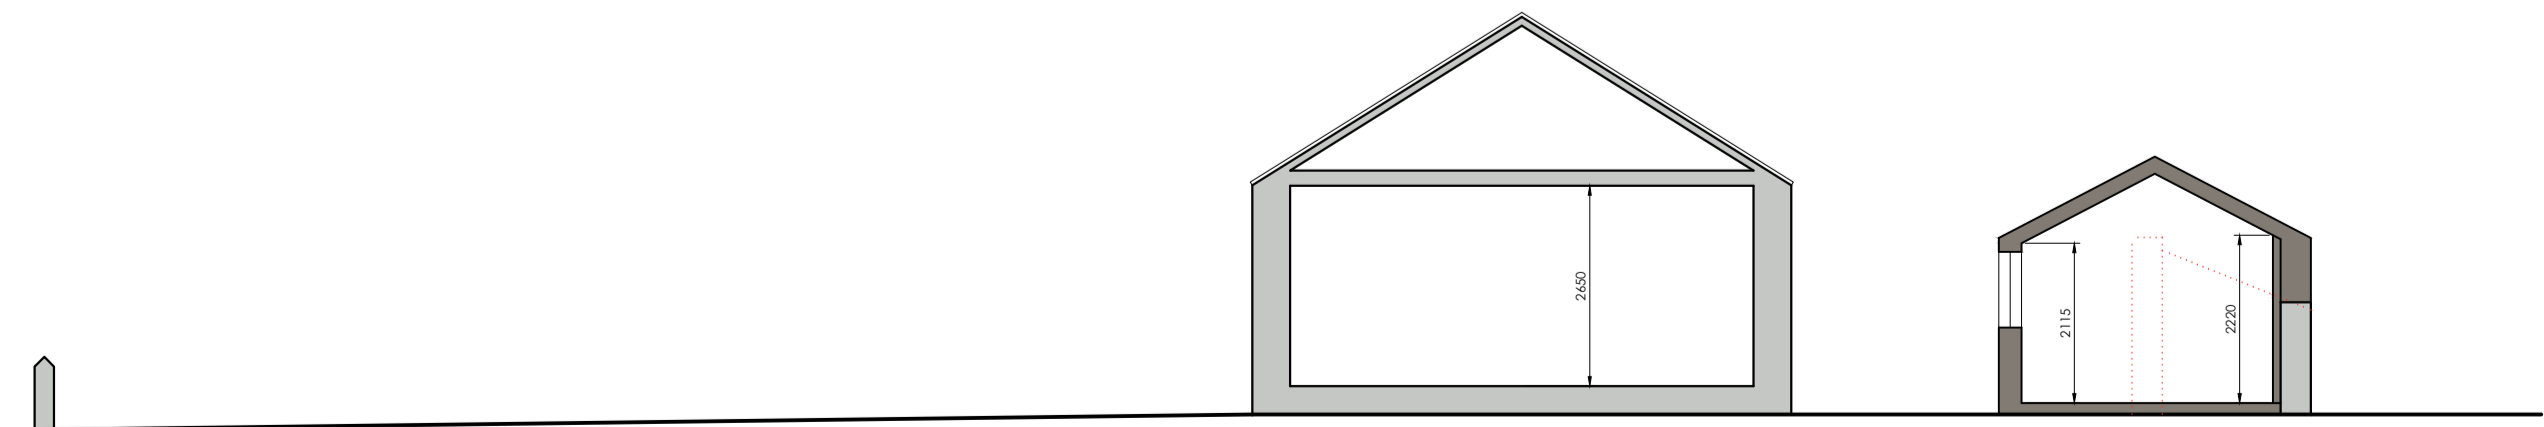

Proposed Section
Scale 1:100

- legend**
- existing structure
 - new structure
 - structure removed
 - structure under
 - structure over

P1	1.11.22	cbs	issued for planning
Rev	Date	Made by	Amendments

© Copyright PDDesign Consulting Ltd. All rights reserved. This drawing must not be reproduced without permission. Do not scale drawings. All dimensions to be verified on site and any discrepancies to be notified in writing.

Client:
Malcolm & Angela Lockyear

Project:
**6 Grange Terrace
Whorlton
DL12 8UY**

Project Description:
Proposed Rear Extension & Internal Alterations

Drawing Name:
Proposed Floor Plans, Elevations & Section



Job Number:	Date:
222098	29.9.21
Drawn By:	Drawing Status:
DBS	Comment
Scale:	Drawing No:
1:50, 1:100@A1 1:100, 1:200@A3	P01
	Revision:
	P1