


1. Do not scale drawing. If in doubt contact DMS Architecture Ltd
2. All dimensions are in millimetres unless noted otherwise.
3. Not for construction unless stated otherwise.
4. When appropriate, this drawing is to be read in conjunction with project specific Designers Risk Assessments, produced in accordance with requirements of Regulation 13 of the Construction (Design and Management) Regulations 2007.
5. The design shown on this drawing is the property of DMS Architecture Ltd and is not to be used or its contents copied, communicated or disclosed, in whole or in part, except in accordance with a contract, licence or agreement in writing with DMS Architecture Ltd.

NOTES




Front Elevation
1 : 100

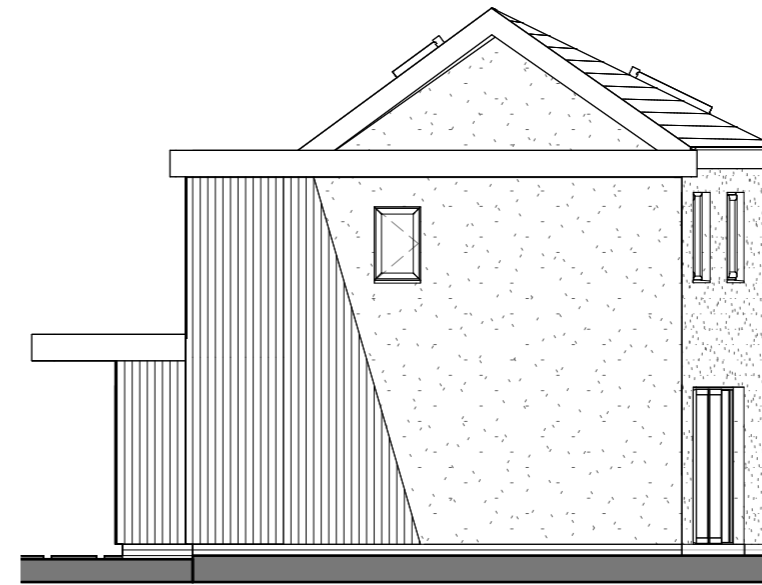

Side Elevation
1 : 100



Rear Elevation
1 : 100

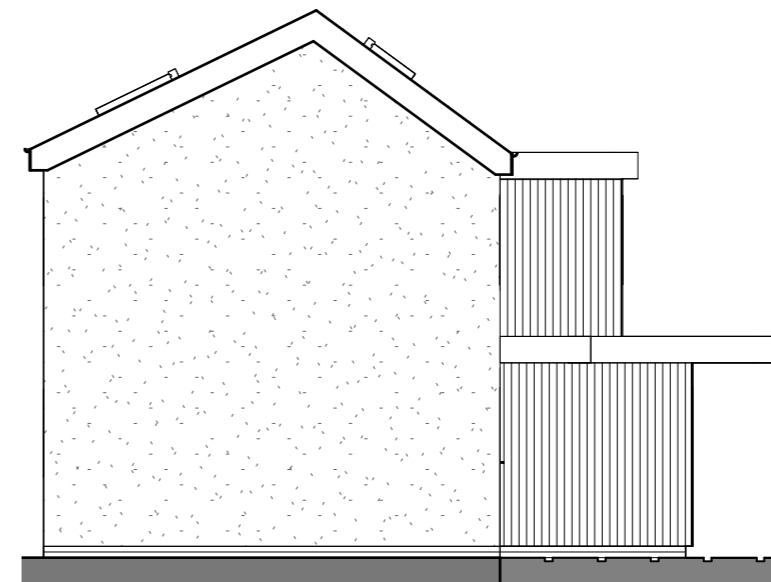

Side Elevation
1 : 100

A 02.12.22 Changes made following clients comments CS

REV	DATE	DESCRIPTION	DRN.	CKD.

DMS

ARCHITECTURE

THE OLD POST OFFICE, 20B ROPERGATE
PONTEFRACT, WF8 1LY
Tel 01924 899749

Email: mail@dmsarchitecture.co.uk www.dmsarchitecture.co.uk

PROJECT
11 Elslicker Lane
Warmfield
Wakefield

TITLE
Proposed Elevations

STAGE
Feasibility

PROJECT No. 1777	DRAWING No. A(20)021	REV. A
SCALE 1 : 100@ A3	DATE October 2022	
DRAWN CS	CHECKED DM	