

1. Do not scale drawing. If in doubt contact DMS Architecture Ltd
2. All dimensions are in millimetres unless noted otherwise.
3. Not for construction unless stated otherwise.
4. When appropriate, this drawing is to be read in conjunction with project specific Designers Risk Assessments, produced in accordance with requirements of Regulation 13 of the Construction (Design and Management) Regulations 2007.
5. The design shown on this drawing is the property of DMS Architecture Ltd and is not to be used or its contents copied, communicated or disclosed, in whole or in part, except in accordance with a contract, licence or agreement in writing with DMS Architecture Ltd.

**NOTES**




**Front Elevation Existing**

1 : 100




**Side Elevation Existing**

1 : 100

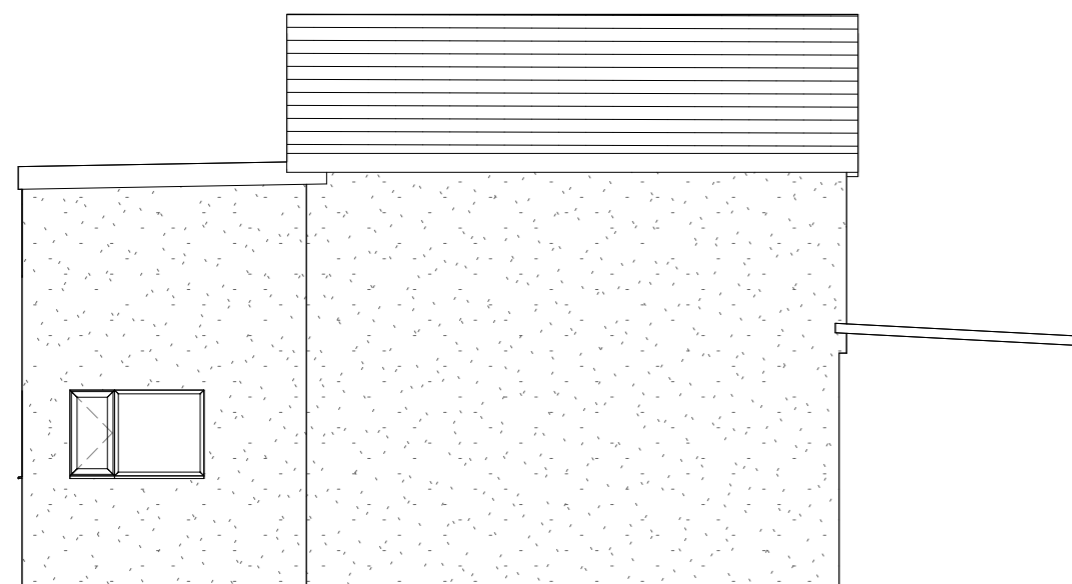

**Rear Elevation Existing**

1 : 100

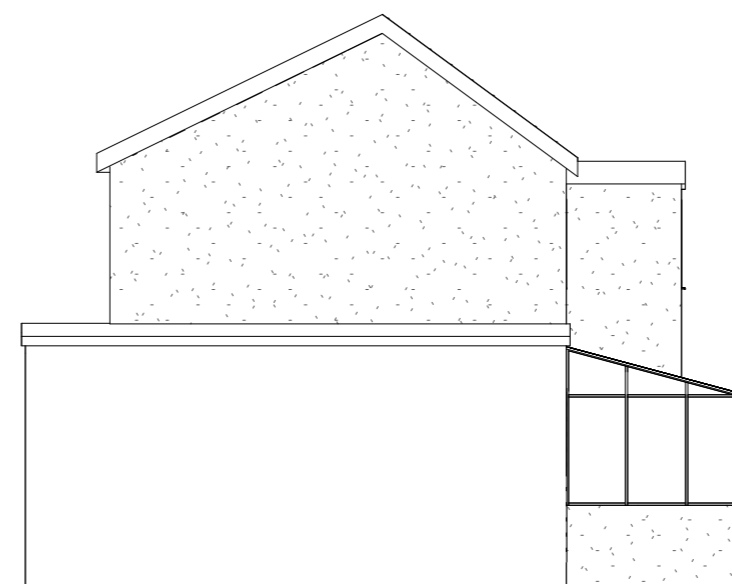

**Side Elevation Existing**

1 : 100

REV	DATE	DESCRIPTION	DRN. CKD.
-----	------	-------------	-----------



THE OLD POST OFFICE, 20B ROPERGATE  
PONTEFRACT, WF8 1LY  
Tel 01924 899749

Email: [mail@dmsarchitecture.co.uk](mailto:mail@dmsarchitecture.co.uk)    [www.dmsarchitecture.co.uk](http://www.dmsarchitecture.co.uk)

**PROJECT**  
11 Elslicker Lane  
Warmfield  
Wakefield

**TITLE**  
Existing Elevations

**STAGE**  
Feasibility

PROJECT No. 1777	DRAWING No. A(10)0 21	REV.
SCALE 1 : 100@ A3	DATE October 2022	
DRAWN CS	CHECKED DM	