




FRONT ELEVATION


SIDE ELEVATION

SIDE ELEVATION


REAR ELEVATION

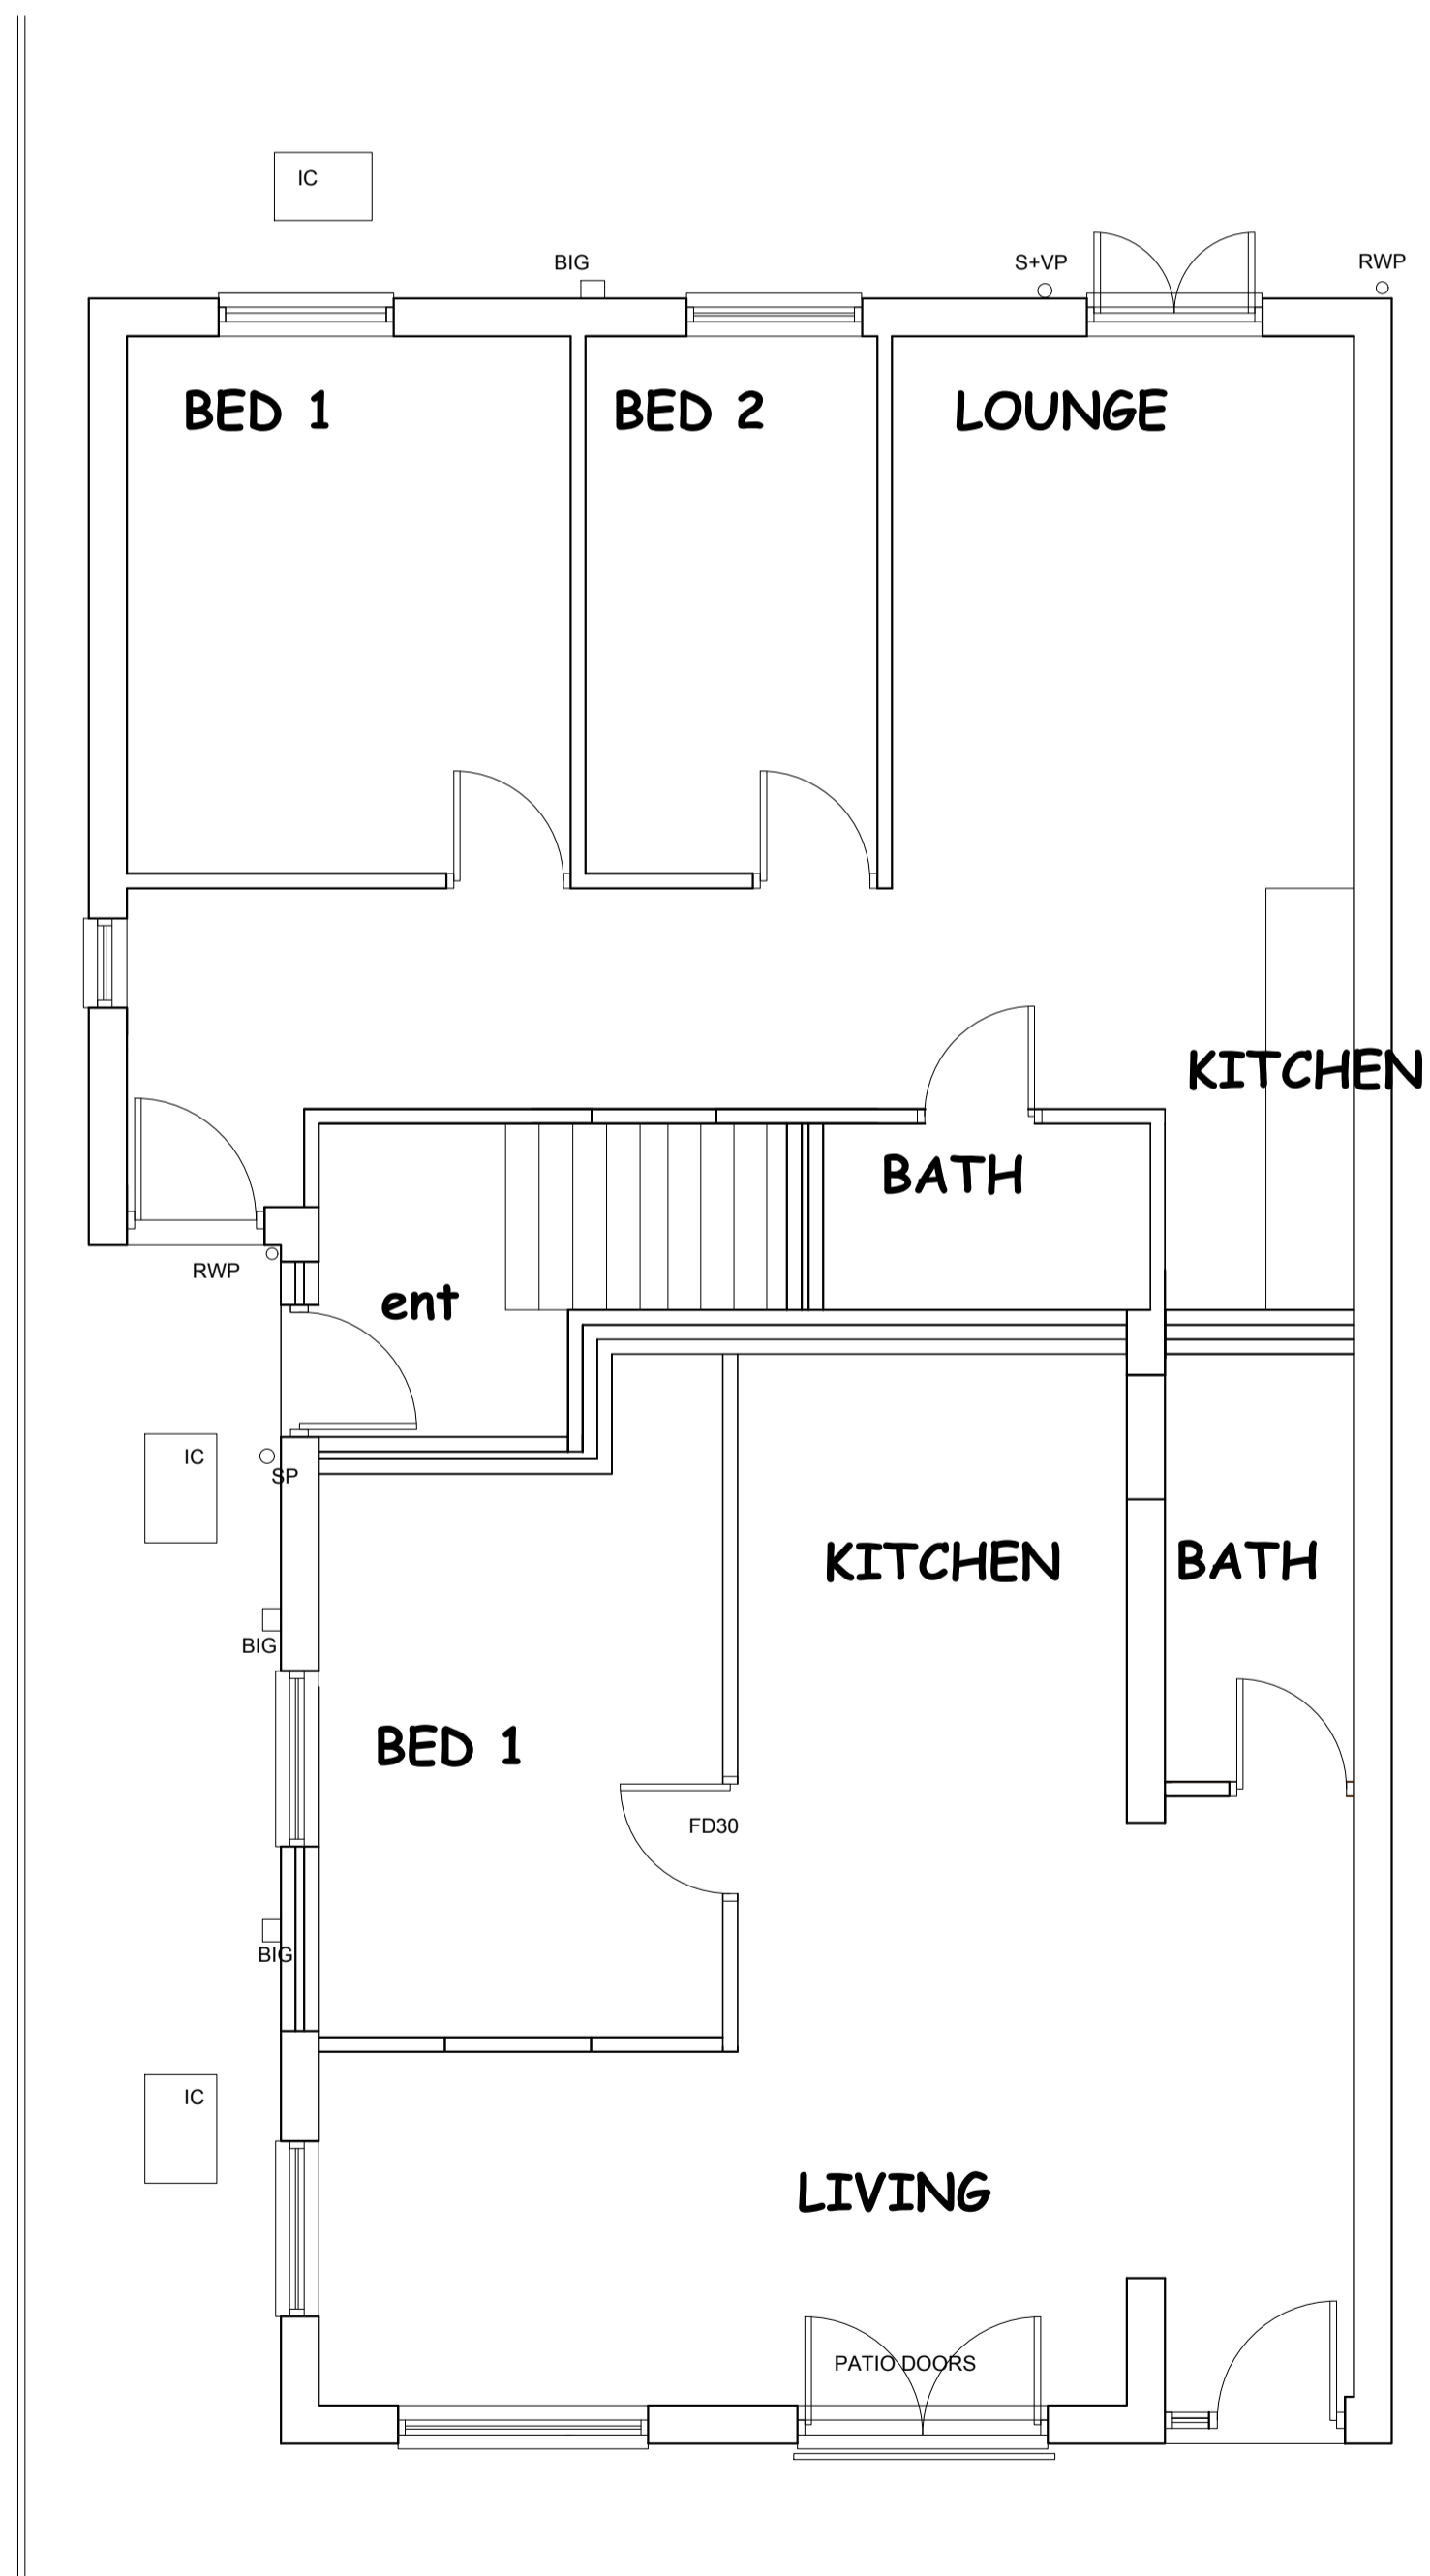

GROUND FLOOR PLAN

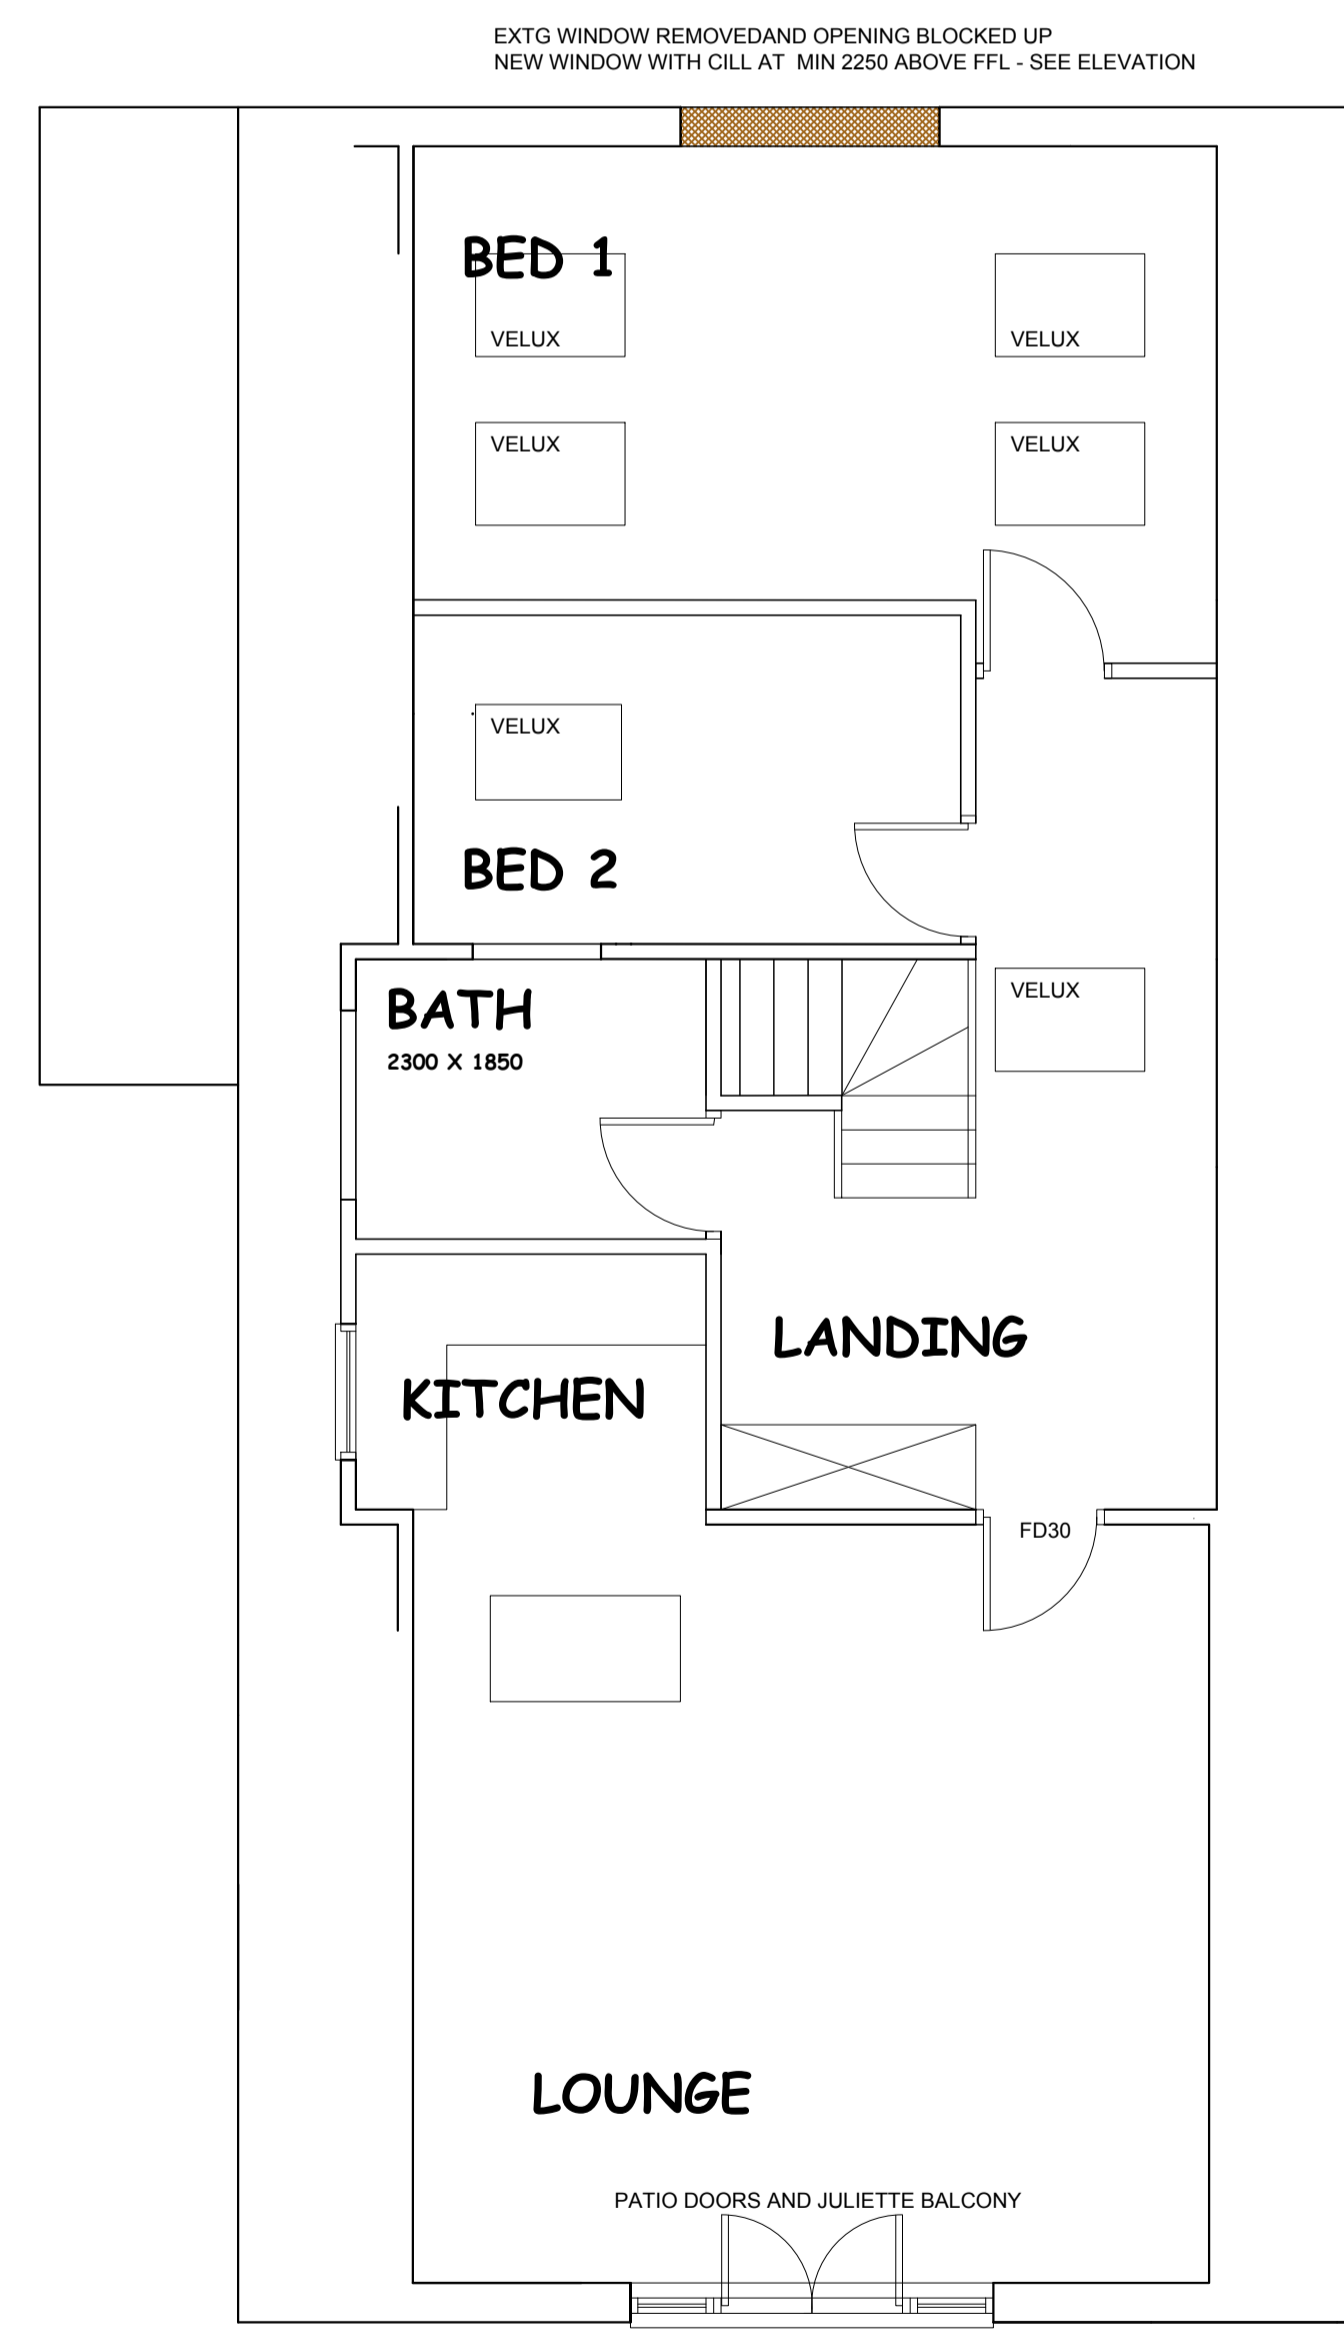

FIRST FLOOR PLAN

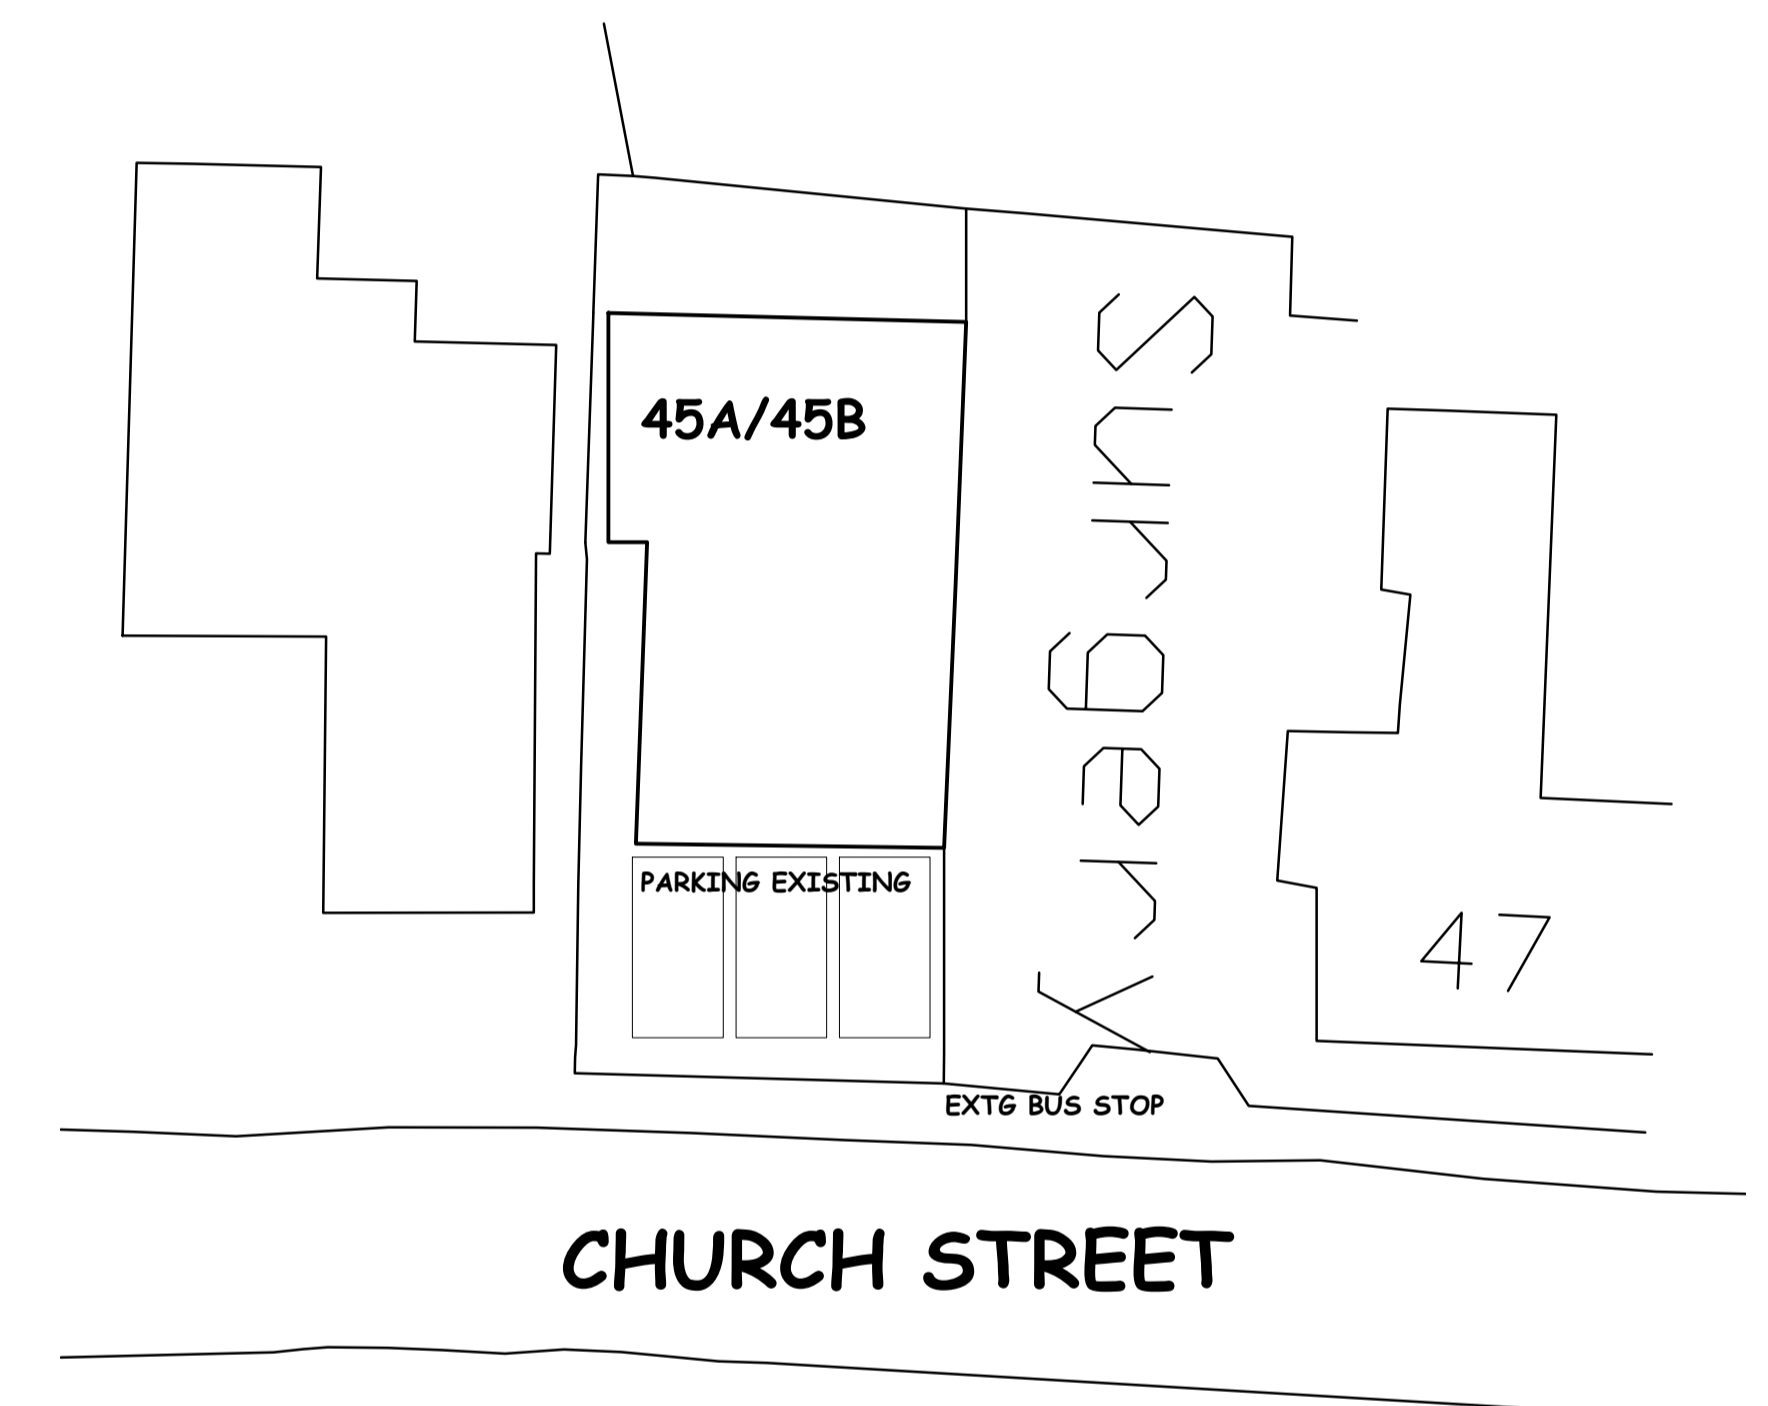

BLOCK PLAN 1:200

**NIGEL DUTTON**  
 49 FALCON ROAD, ANSTEY, LE7 7FY  
 TEL: 07760 160572  
 0116 2365663  
 nigel.dutton88@gmail.com A1

This drawing is the copyright of NIGEL DUTTON and should not be reproduced without permission.

client  
 MD PROPERTIES

project  
 ALTERATIONS  
 45A/45B CHURCH STREET, CROPWELL BISHOP  
 N612 3BY

title  
 AMENDED PLANNING

scale 1:50	date APRIL 2022	drg. no ND.22.149.02	rev F
---------------	--------------------	-------------------------	----------