


KEY

- A** - PROPOSED BOARD ON BOARD DOUGLASS FIR TIMBER CLADDING WITH MIN CLASS 4 TREATMENT
- B** - PROPOSED COMPOSITE ROOF TILES TO MATCH EXISTING HOUSE
- C** - PROPOSED TIMBER DECKING
- D** - INDICATIVE STILTS BELOW. FINISH FLOOR LEVEL TO MATCH EXISTING HOUSE

1:50



DO NOT SCALE OFF THIS DRAWING
 THIS DRAWING IS FOR INFORMATION ONLY AND NOT FOR CONSTRUCTION.
 DIMENSIONS, AREA AND LEVELS WHERE GIVEN ARE ONLY APPROXIMATE AND SUBJECT TO SITE SURVEY. ALL DIMENSIONS ARE TO BE CHECKED ON SITE. ANY DISCREPANCIES OR VARIATIONS MUST BE REPORTED TO THE ARCHITECT BEFORE WORK COMMENCES.
 THIS DRAWING MUST BE READ IN CONJUNCTION WITH THE ARCHITECTURAL SPECIFICATION (WHERE PROVIDED) AND ALL RELEVANT CONSULTANTS AND/OR SPECIALISTS DRAWINGS / DOCUMENTS AND ANY DISCREPANCIES OR VARIATIONS ARE TO BE REPORTED TO THE ARCHITECT BEFORE THE AFFECTED WORK COMMENCES.
 ELECTRONIC DATA / DRAWINGS ARE ISSUED AS "READ ONLY" AND SHOULD NOT BE INTERROGATED FOR MEASUREMENT.
 ALL STRUCTURAL ELEMENTS TO BE AGREED WITH LOCAL AUTHORITY BUILDING CONTROL, PRIOR TO COMMENCEMENT OF WORKS.
 ATTENTION IS DRAWN TO THE PROVISIONS OF THE PARTY WALL ACT 1996. LEGAL BOUNDARIES SHOULD BE DETERMINED BY OTHERS.
 ALL PROPRIETARY MATERIALS AND COMPONENTS TO BE FITTED IN ACCORDANCE WITH MANUFACTURERS STANDARD PRINTED INSTRUCTIONS.

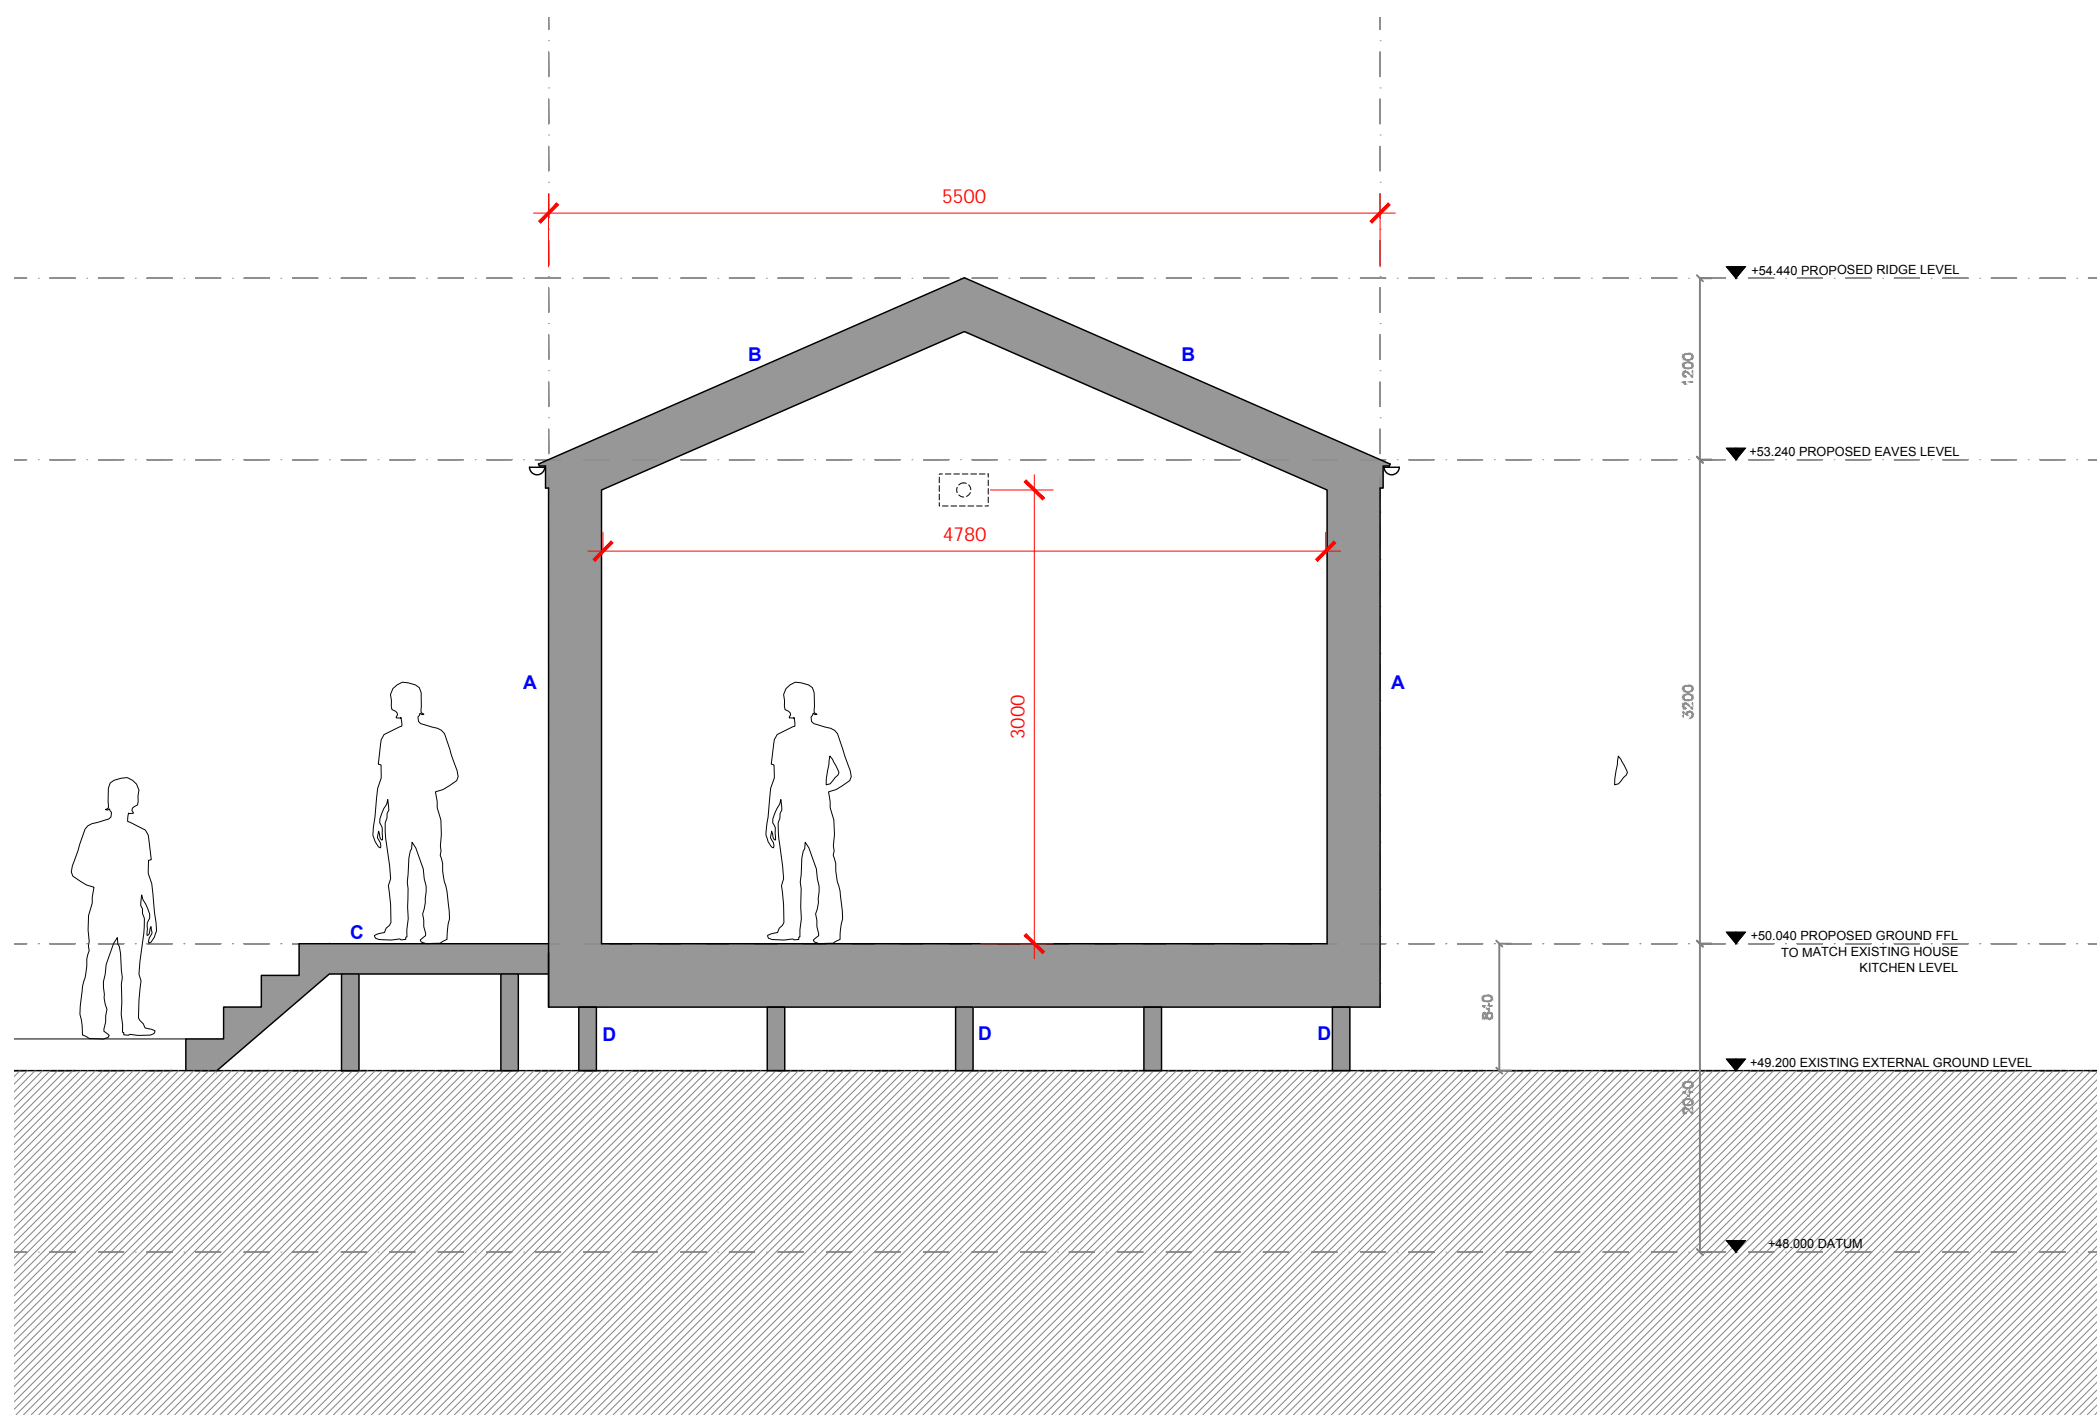

NOTES:

EXISTING STRUCTURE

REVISIONS:

Rev	Date	Details	Rev By	Check By
A	28/10/22	Planning Issue	TT	TT
-	17/02/22	Draft Issue	TT	TT

Rev	Date	Details	Rev By	Check By

Timothy Tasker Architects Ltd
 Studio 2 The Mews,
 6 Putney Common,
 London, SW15 1JK
 T +44 (0)208 127 4884
 E studio@ttarchitects.co.uk
 W www.ttarchitects.co.uk



Timothy Tasker Architects Ltd

JOB NUMBER: 00180
 PROJECT NAME:
Tolsey Cottage
Adlestrop
Moreton-in-Marsh, GL56 0YF
 CLIENT:
Mr & Mrs Matthews


STATUS	SCALE	DATE
PLANNING	1:50@A3	10/01/22

DRAWING NAME:
Proposed Out Building Plans
Proposed Section AA


DRAWING NUMBER:	REV:
00180-A03-100	A

KEY

- A - PROPOSED BOARD ON BOARD DOUGLASS FIR TIMBER CLADDING WITH MIN CLASS 4 TREATMENT
- B - PROPOSED COMPOSITE ROOF TILES TO MATCH EXISTING HOUSE
- C - PROPOSED METAL FRAME GLAZING
- D - INDICATIVE STILTS BELOW. FINISH FLOOR LEVEL TO MATCH EXISTING HOUSE
- E - PROPOSED TIMBER DECKING
- F - PROPOSED WATER BUTT

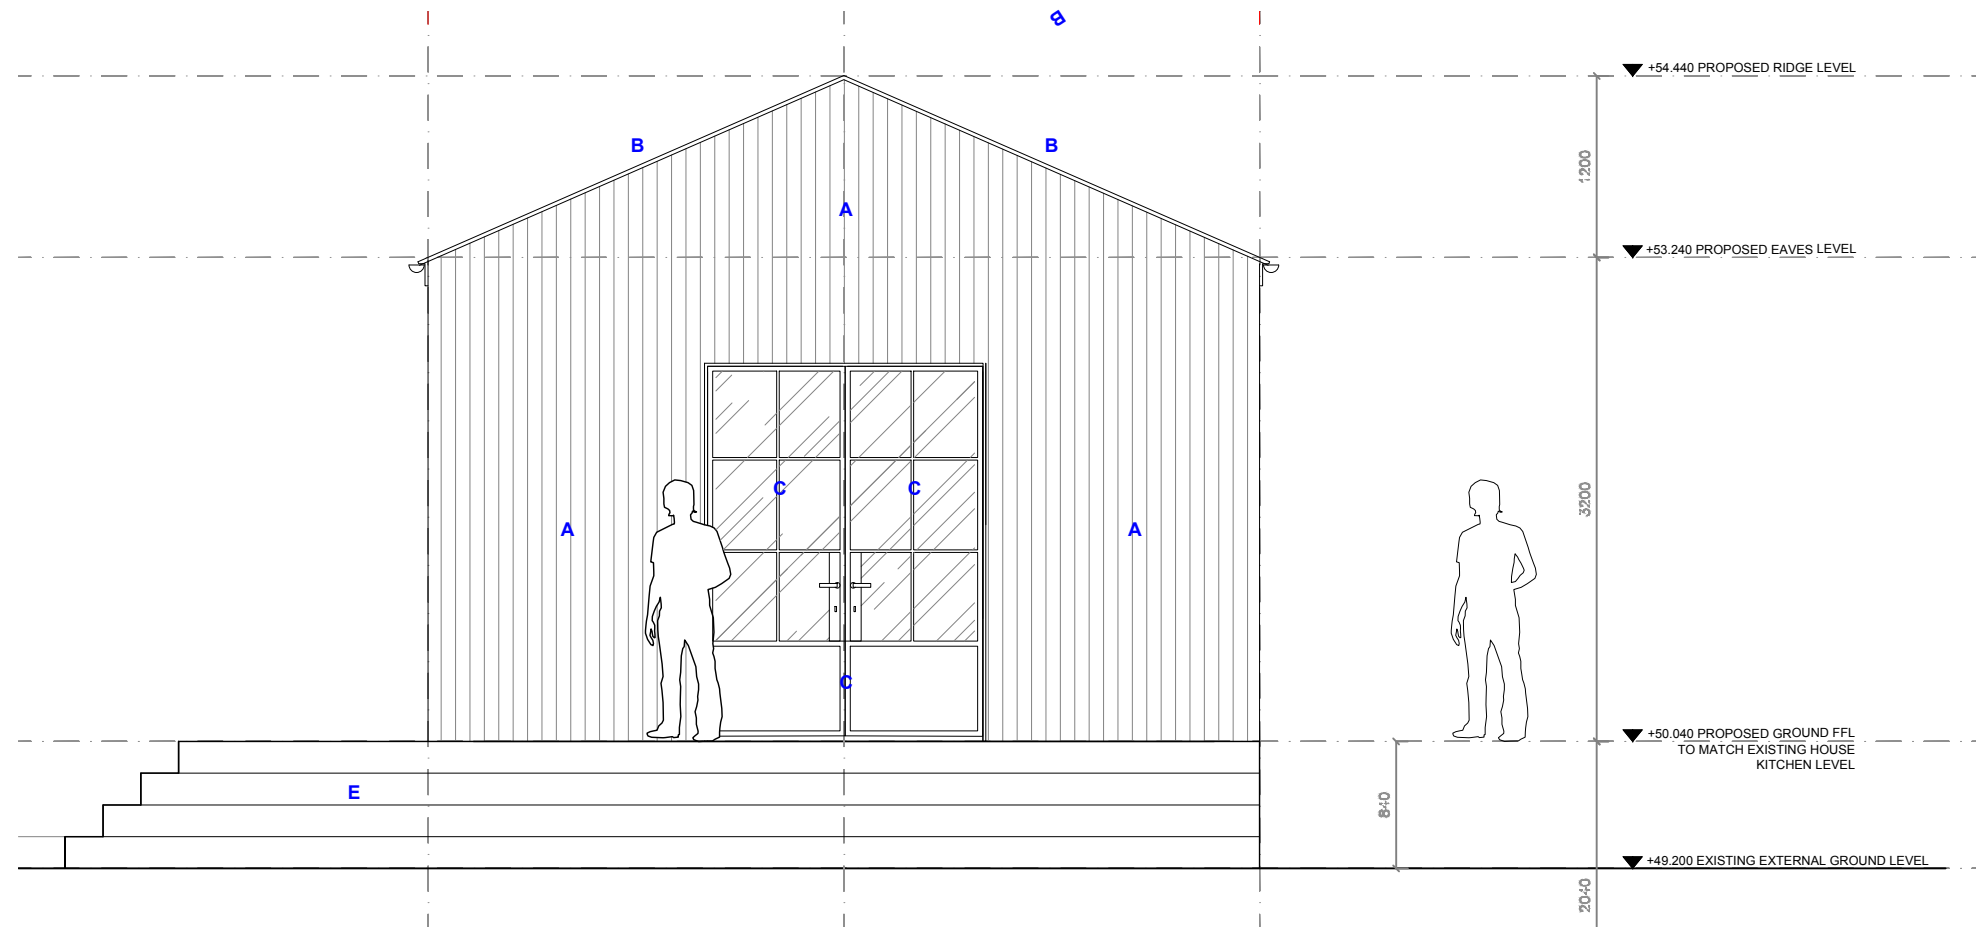

01
A03-100 PROPOSED FRONT ELEVATION
1:50 @ A3

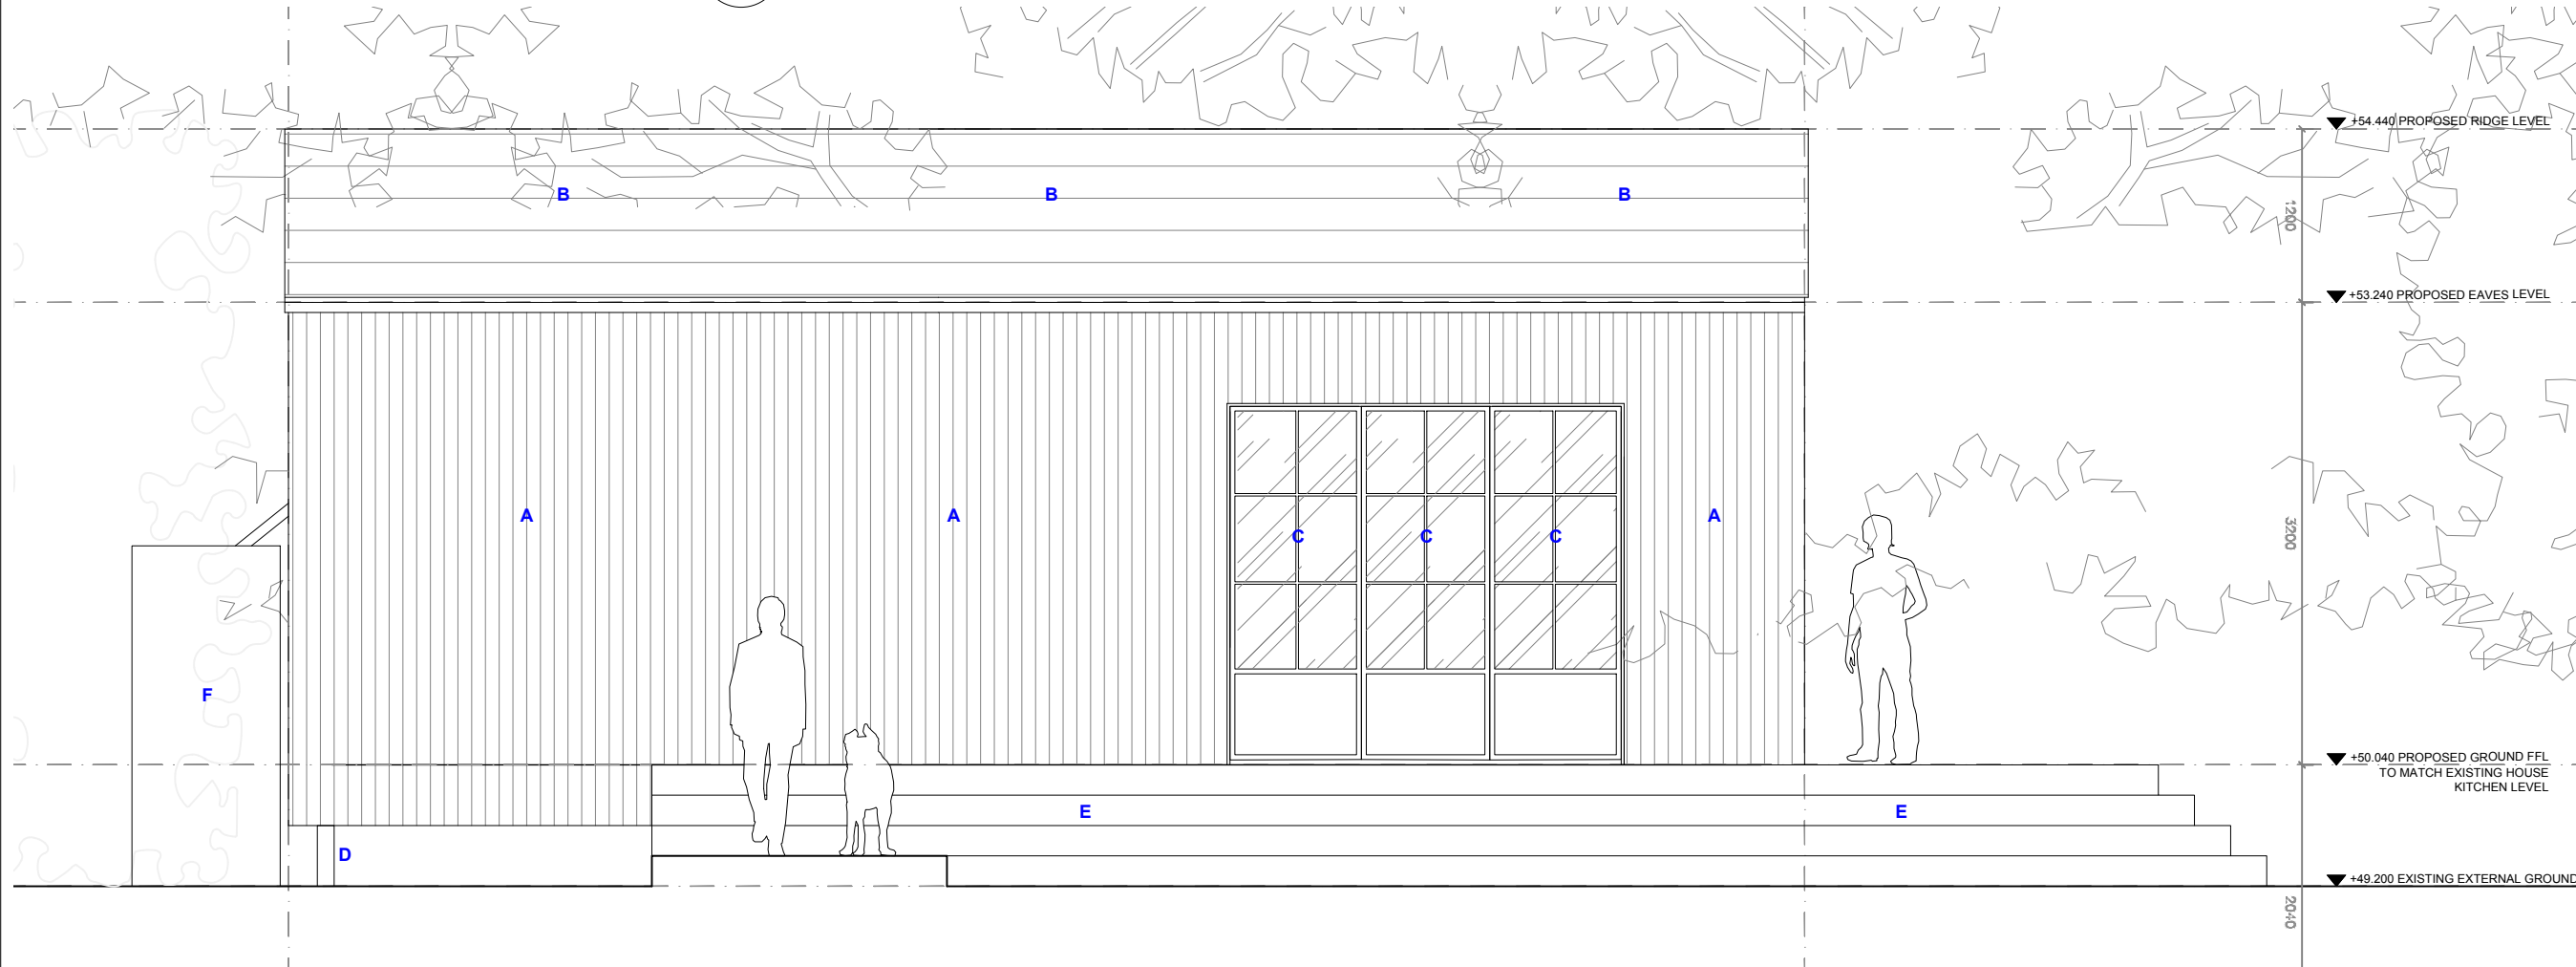

02
A03-100 PROPOSED SIDE ELEVATION LOOKING SW
1:50 @ A3

DO NOT SCALE OFF THIS DRAWING
THIS DRAWING IS FOR INFORMATION ONLY AND NOT FOR CONSTRUCTION.
DIMENSIONS, AREA AND LEVELS WHERE GIVEN ARE ONLY APPROXIMATE AND SUBJECT TO SITE SURVEY. ALL DIMENSIONS ARE TO BE CHECKED ON SITE. ANY DISCREPANCIES OR VARIATIONS MUST BE REPORTED TO THE ARCHITECT BEFORE WORK COMMENCES.
THIS DRAWING MUST BE READ IN CONJUNCTION WITH THE ARCHITECTURAL SPECIFICATION (WHERE PROVIDED) AND ALL RELEVANT CONSULTANTS AND/OR SPECIALISTS DRAWINGS / DOCUMENTS AND ANY DISCREPANCIES OR VARIATIONS ARE TO BE REPORTED TO THE ARCHITECT BEFORE THE AFFECTED WORK COMMENCES.
ELECTRONIC DATA / DRAWINGS ARE ISSUED AS "READ ONLY" AND SHOULD NOT BE INTERROGATED FOR MEASUREMENT.
ALL STRUCTURAL ELEMENTS TO BE AGREED WITH LOCAL AUTHORITY BUILDING CONTROL PRIOR TO COMMENCEMENT OF WORKS.
ATTENTION IS DRAWN TO THE PROVISIONS OF THE PARTY WALL ACT 1996. LEGAL BOUNDARIES SHOULD BE DETERMINED BY OTHERS.
ALL PROPRIETARY MATERIALS AND COMPONENTS TO BE FITTED IN ACCORDANCE WITH MANUFACTURERS STANDARD PRINTED INSTRUCTIONS.

NOTES:

EXISTING STRUCTURE

REVISIONS:

Rev	Date	Details	Rev By	Check By
A	28/10/22	Planning Issue	TT	TT
-	17/02/22	Draft Issue	TT	TT

Timothy Tasker Architects Ltd
Studio 2 The Mews,
6 Putney Common,
London, SW15 1JK
T +44 (0)208 127 4884
E studio@ttarchitects.co.uk
W www.ttarchitects.co.uk



Timothy Tasker Architects Ltd
JOB NUMBER: 00180
PROJECT NAME:
Tolsey Cottage
Adlestrop
Moreton-in-Marsh, GL56 0YF
CLIENT:
Mr & Mrs Matthews


STATUS	SCALE	DATE
PLANNING	1:50@A3	10/01/22

DRAWING NAME:
Proposed Out Building Elevations
P1


DRAWING NUMBER:	REV:
00180-A03-100	A

KEY

- A - PROPOSED BOARD ON BOARD DOUGLASS FIR TIMBER CLADDING WITH MIN CLASS 4 TREATMENT
- B - PROPOSED COMPOSITE ROOF TILES TO MATCH EXISTING HOUSE
- C - PROPOSED WATER BUTT
- D - INDICATIVE STILTS BELOW. FINISH FLOOR LEVEL TO MATCH EXISTING HOUSE
- E - PROPOSED TIMBER DECKING
- E -

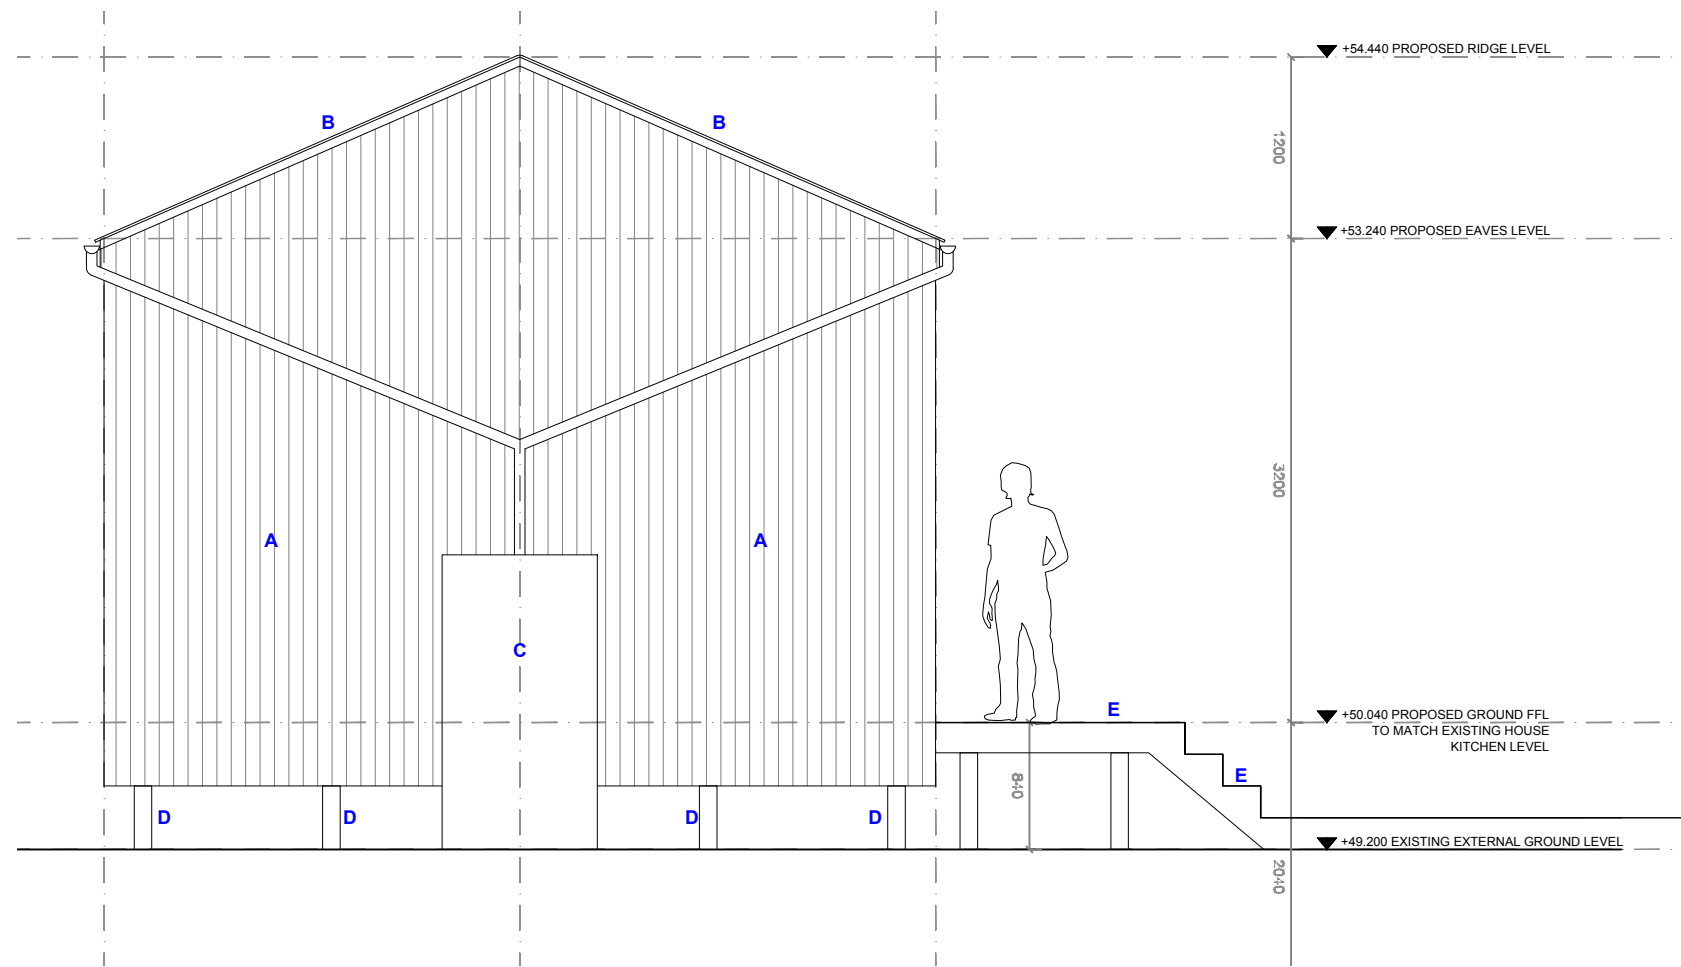

01 PROPOSED REAR ELEVATION
A03-101 1:50 @ A3

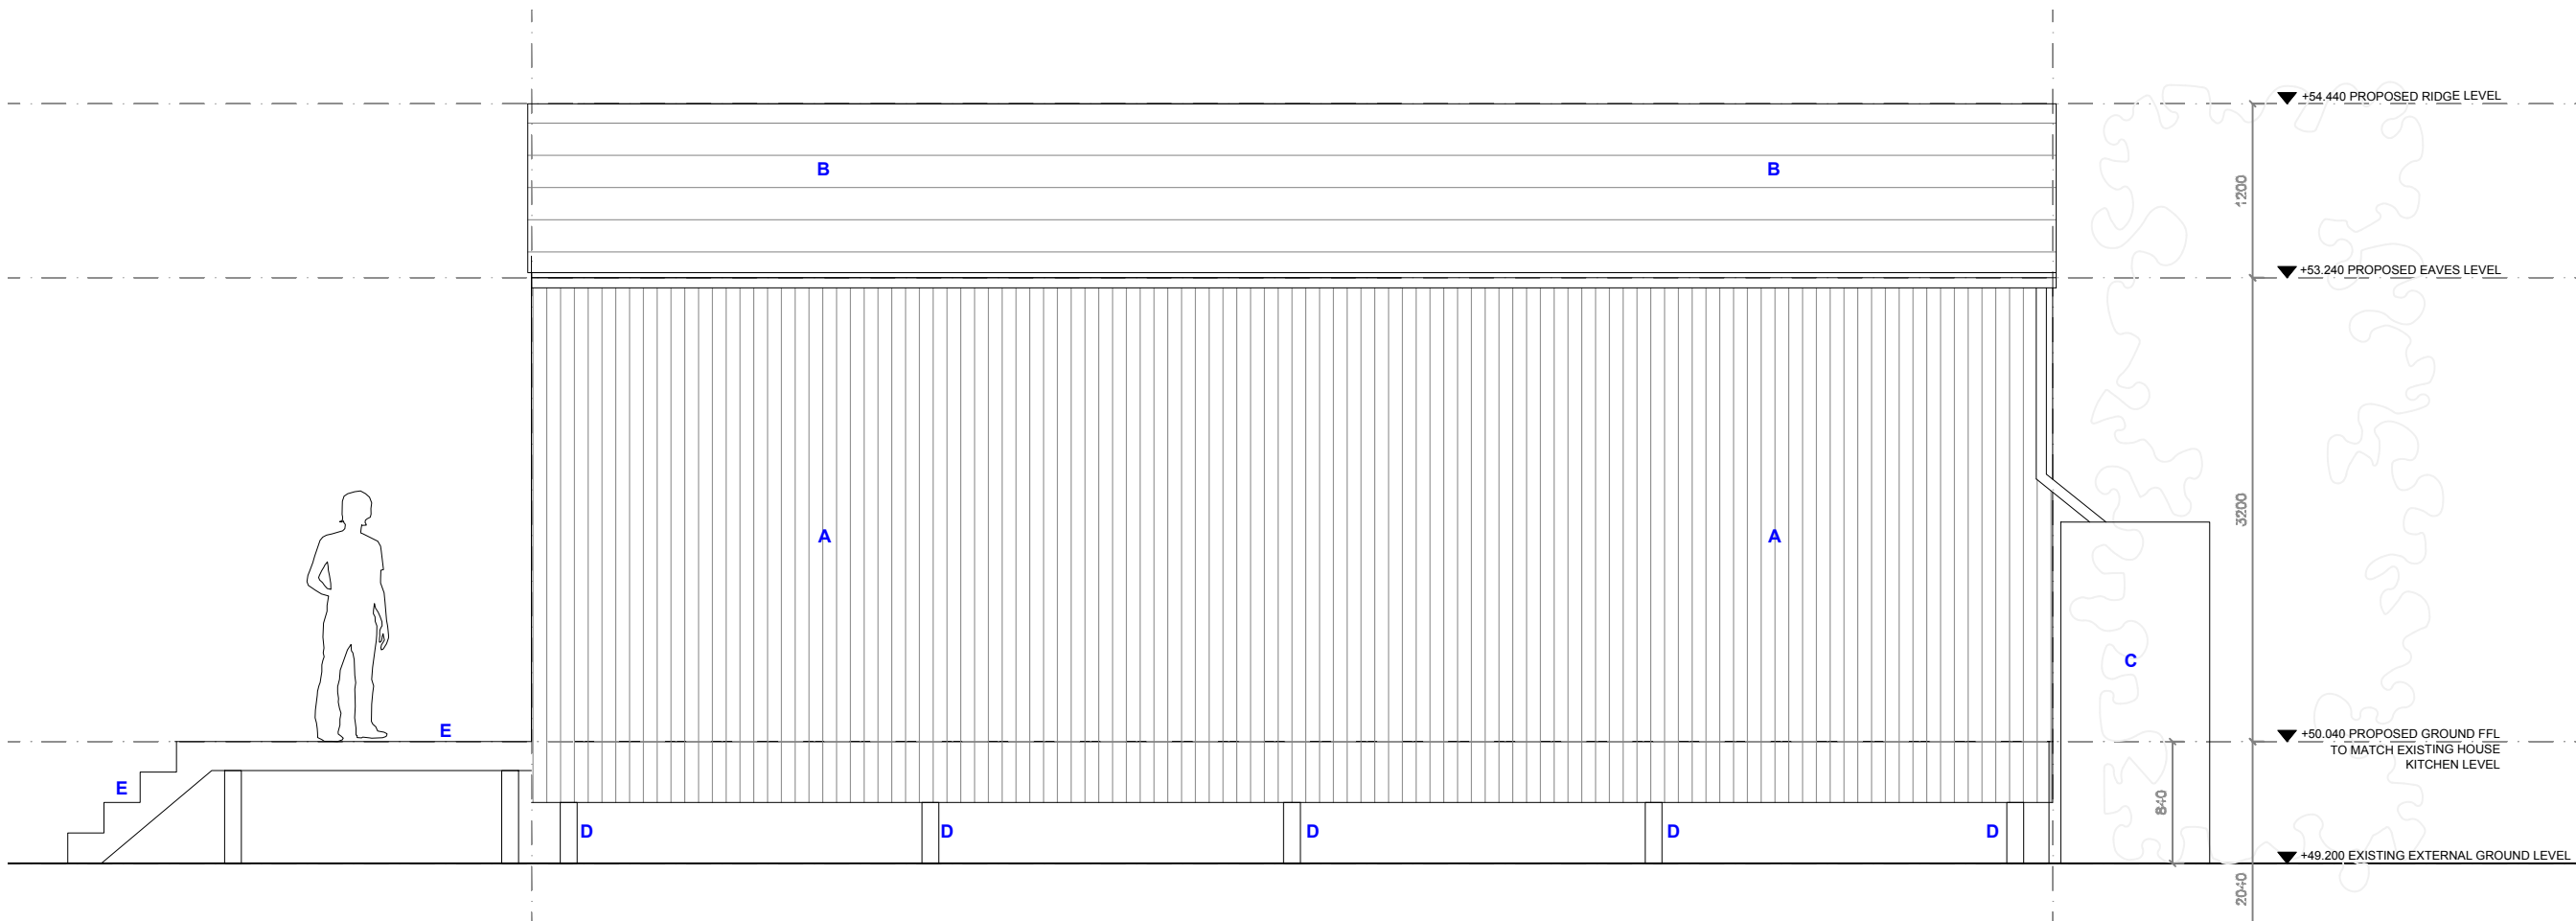

02 PROPOSED SIDE ELEVATION LOOKING N.E.
A03-101 1:50 @ A3

DO NOT SCALE OFF THIS DRAWING
THIS DRAWING IS FOR INFORMATION ONLY AND NOT FOR CONSTRUCTION.
DIMENSIONS, AREA AND LEVELS WHERE GIVEN ARE ONLY APPROXIMATE AND SUBJECT TO SITE SURVEY. ALL DIMENSIONS ARE TO BE CHECKED ON SITE. ANY DISCREPANCIES OR VARIATIONS MUST BE REPORTED TO THE ARCHITECT BEFORE WORK COMMENCES.
THIS DRAWING MUST BE READ IN CONJUNCTION WITH THE ARCHITECTURAL SPECIFICATION (WHERE PROVIDED) AND ALL RELEVANT CONSULTANTS AND/OR SPECIALISTS DRAWINGS / DOCUMENTS AND ANY DISCREPANCIES OR VARIATIONS ARE TO BE REPORTED TO THE ARCHITECT BEFORE THE AFFECTED WORK COMMENCES.
ELECTRONIC DATA / DRAWINGS ARE ISSUED AS "READ ONLY" AND SHOULD NOT BE INTERROGATED FOR MEASUREMENT.
ALL STRUCTURAL ELEMENTS TO BE AGREED WITH LOCAL AUTHORITY BUILDING CONTROLS PRIOR TO COMMENCEMENT OF WORKS.
ATTENTION IS DRAWN TO THE PROVISIONS OF THE PARTY WALL ACT 1996. LEGAL BOUNDARIES SHOULD BE DETERMINED BY OTHERS.
ALL PROPRIETARY MATERIALS AND COMPONENTS TO BE FITTED IN ACCORDANCE WITH MANUFACTURERS STANDARD PRINTED INSTRUCTIONS.

NOTES:

EXISTING STRUCTURE

REVISIONS:

Rev	Date	Details	Rev By	Check By
A	28/10/22	Planning Issue	TT	TT
-	17/02/22	Draft Issue	TT	TT

Timothy Tasker Architects Ltd
Studio 2 The Mews,
6 Putney Common,
London, SW15 1JK
T +44 (0)208 127 4884
E studio@ttarchitects.co.uk
W www.ttarchitects.co.uk



Timothy Tasker Architects Ltd

JOB NUMBER: 00180

PROJECT NAME:
Tolsey Cottage
Adlestrop
Moreton-in-Marsh, GL56 0YF

CLIENT:
Mr & Mrs Matthews

STATUS	SCALE	DATE
PLANNING	1:50@A3	10/01/22

DRAWING NAME:
Proposed Out Building Elevations
P1

DRAWING NUMBER:	REV:
00180-A03-101	A