


EXISTING GROUND FLOOR PLAN
SCALE 1:50



EXISTING SIDE ELEVATION
SCALE 1:50



EXISTING REAR ELEVATION
SCALE 1:50

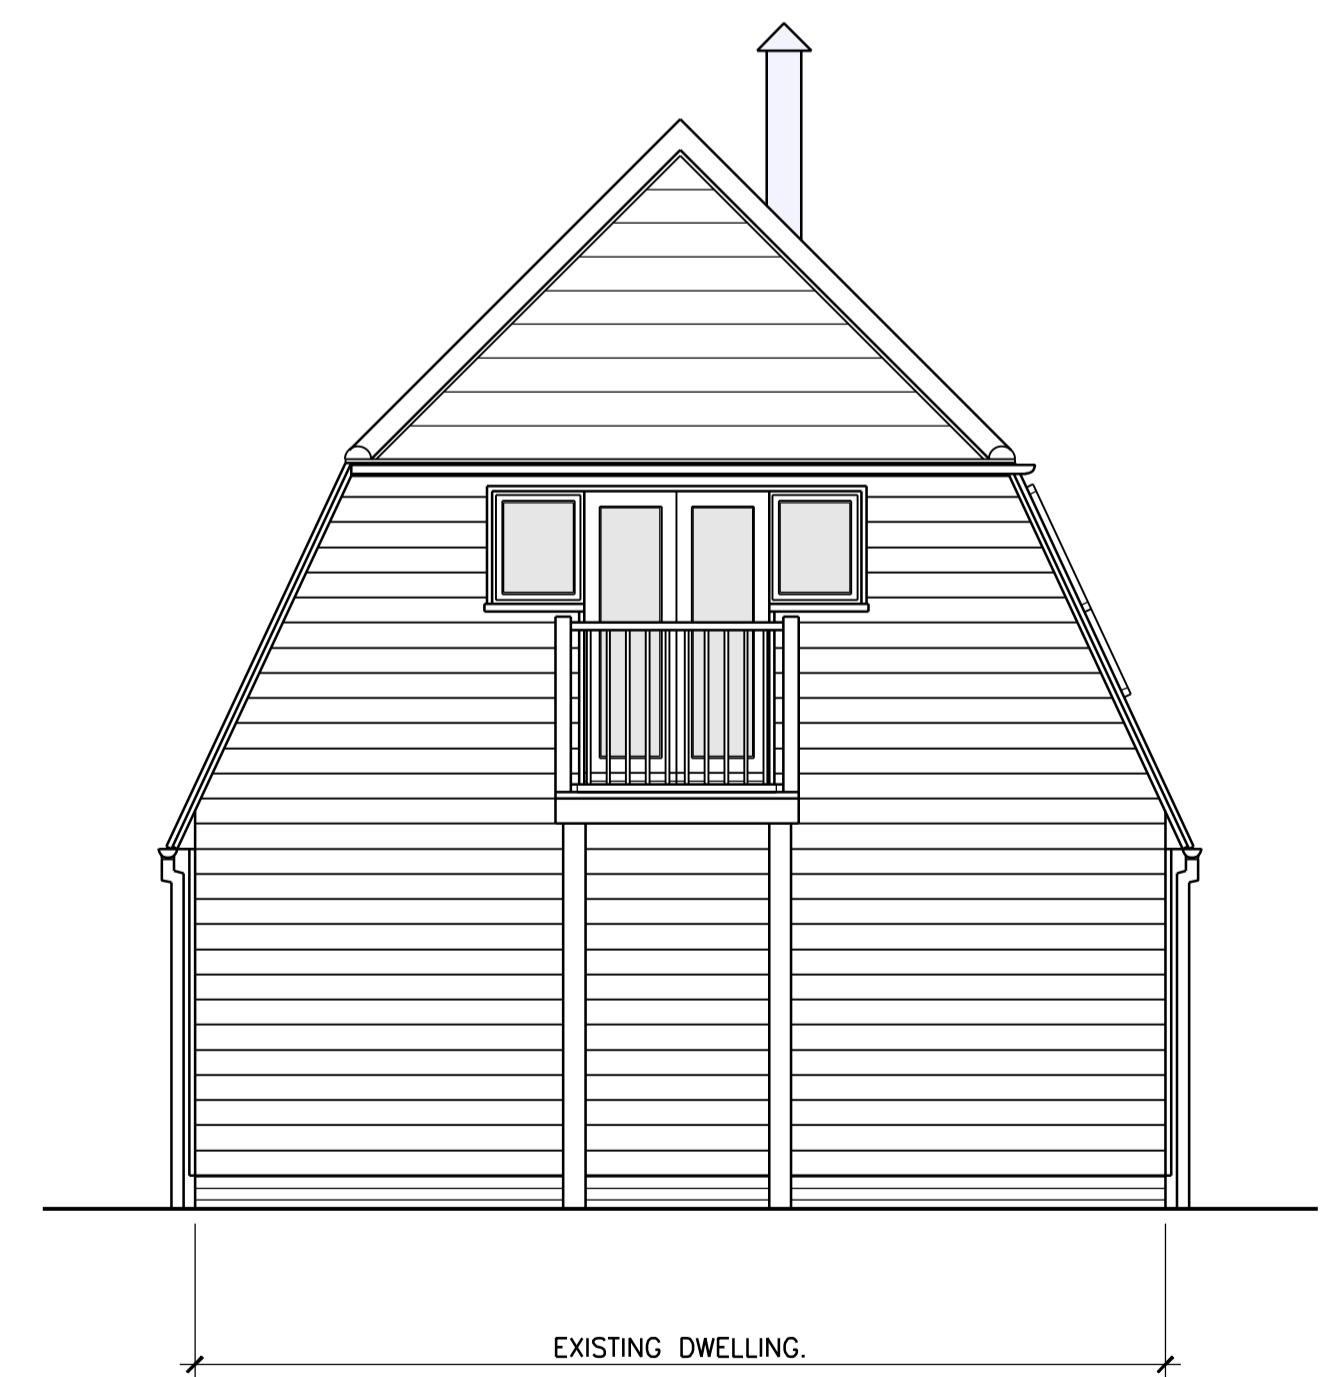

EXISTING SIDE ELEVATION
SCALE 1:50

Contract
PROPOSED SINGLE STOREY REAR EXTENSION AT
THE GRANARY BARN, BRADFIELD ROAD, WIX,
MANNINGTREE, ESSEX, CO11 2SH.

Title
EXISTING PLAN & ELEVATIONS.

Client
MR & MRS J. TAYLOR.

P	10/22	PRELIMINARY-ISSUED FOR PLANNING APPROVAL.
REV	DATE	DESCRIPTION

Stour Valley Design
Planning & Building Design Service
Swan Corner, Mill Lane, Bradfield, Essex, CO11 2UT

Scale 1:50.
Date OCTOBER 2022.
Drawn S. TANKARD

Drawing No. P
05-2022-02