

Project Name:

# 1st Floor Extension

<b>Project Number:</b>	<b>2209-2820-1510</b>
<b>Project Name:</b>	<b>1st Floor Extension</b>
<b>Project Address</b>	<b>20 Chequers Rise, Great Blakenham, Ipswich IP6 0LT</b>
<b>Client Name:</b>	<b>Anthony Johnson</b>
<b>Designer:</b>	<b>Justin Evans</b>
<b>Service Level:</b>	<b>Planning Approval</b>
<b>Issue Date:</b>	<b>11/11/2022</b>



**BuildAviator**  
**By Design**

**1st Floor  
Ross House  
Kempson Way  
Bury St Edmunds  
IP32 7AR  
Tel: 01359 256311  
Email: [bydesign@buildaviator.co.uk](mailto:bydesign@buildaviator.co.uk)**

**[www.buildaviator.co.uk](http://www.buildaviator.co.uk)**

These drawings (or any part thereof) may not be copied, transmitted or disclosed to any third party or unauthorized person without the prior written permission of Build Aviator. This drawing is to be read in conjunction with all other relevant drawings prepared by consultants and subcontractors. Do not scale from this drawing. Work only to printed dimensions. Report any discrepancies to [bydesign@buildaviator.co.uk](mailto:bydesign@buildaviator.co.uk) or representatives thereof.

These drawings (or any part thereof) may not be copied, transmitted or disclosed to any third party or unauthorized person without the prior written permission of Build Aviator. These drawings are to be read in conjunction with all other relevant drawings prepared by consultants and subcontractors. Do not scale from this drawing. Work only to printed dimensions. Report any discrepancies to [bydesign@buildaviator.co.uk](mailto:bydesign@buildaviator.co.uk) or representatives thereof.



**BuildAviator**  
**By Design**

1st Floor  
Ross House  
Kempson Way  
Bury St Edmunds  
IP32 7AR

Tel: 01359 256311  
Email: [bydesign@buildaviator.co.uk](mailto:bydesign@buildaviator.co.uk)

[www.buildaviator.co.uk](http://www.buildaviator.co.uk)

Rev	Description	Date
A	With Ensuite	14/10/22
B	Increased Height, Altered Stair Location	27/10/22
C	Altered Stair Location	11/11/22
D	New Layout	29/11/22



**Build Aviator**

PROJECT  
**1st Floor Extension**  
20 Chequers Rise,  
Great Blakenham,  
Ipswich  
IP6 0LT

Title  
**Existing Floor Plans**

Client  
Anthony Johnson

Scale  
1 : 100 @ A3

Date  
11/11/2022


Designer  
Justin Evans

Project Number  
2209-2820-1510


Drawing Number  
**1510 DBA XX XX GA Z 100**

Issued For  
Planning Approval


Revision  
D

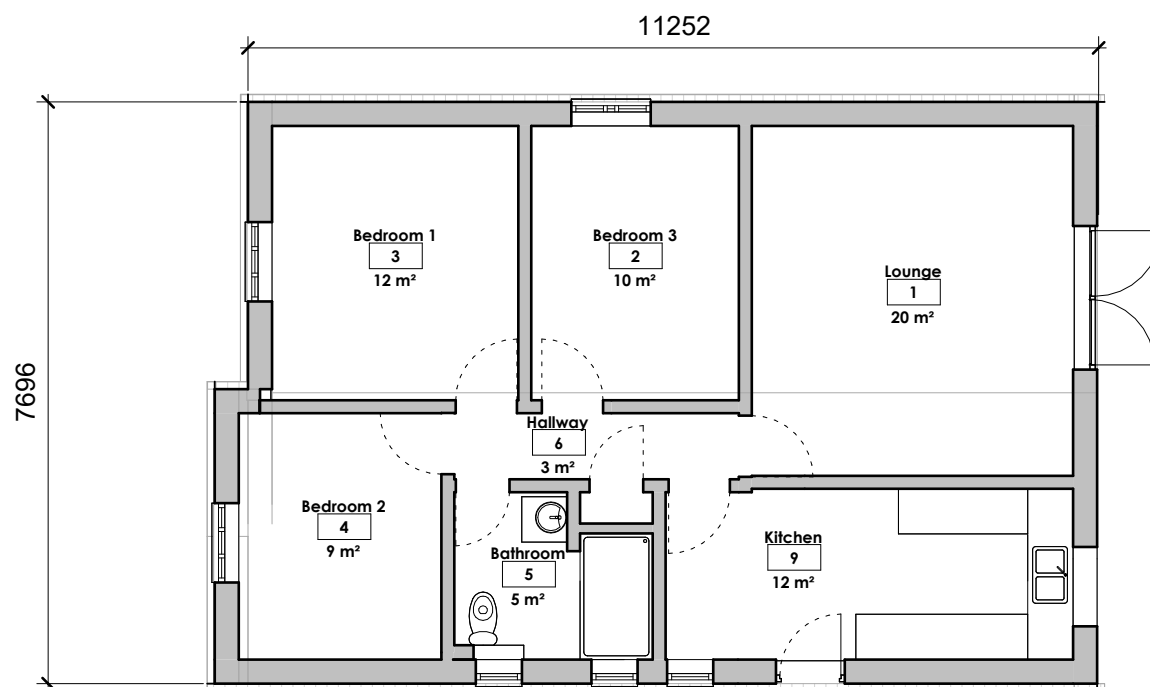

**1 Existing 00 Ground Floor**  
1 : 100

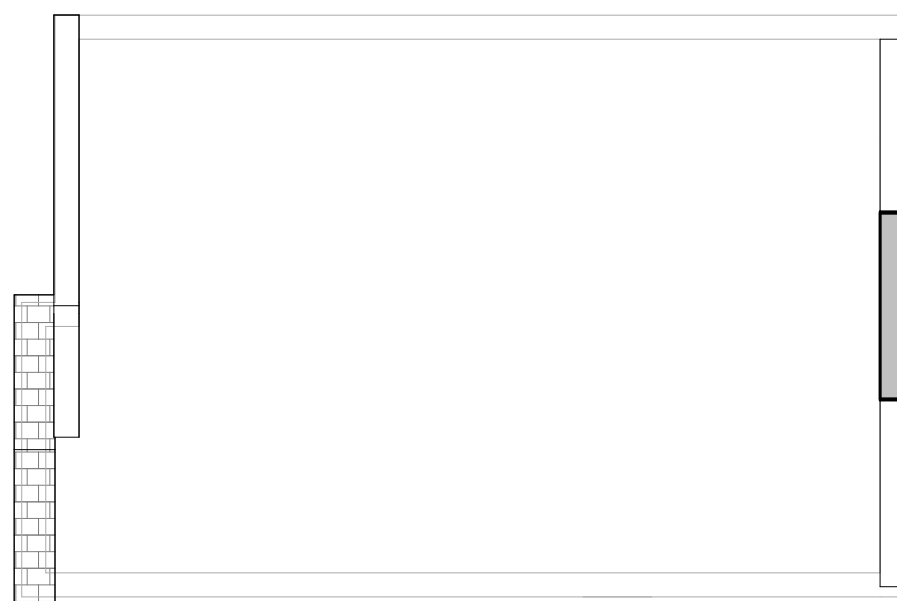

**3 Existing 01 Attic Floor**  
1 : 100

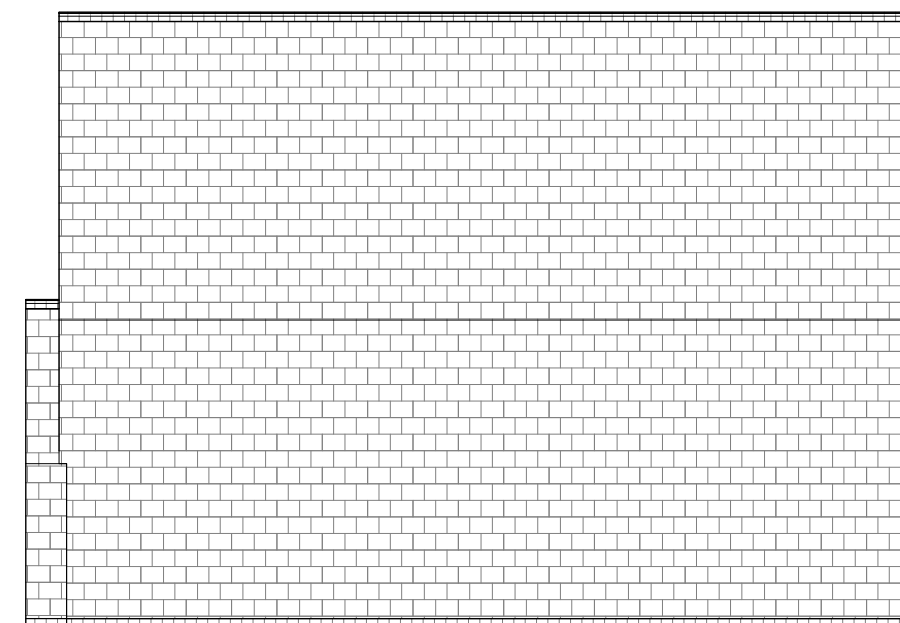

**2 Existing Roof**  
1 : 100



GRAPHIC SCALE: 1:50



GRAPHIC SCALE: 1:100

These drawings (or any part thereof) may not be copied, transmitted or disclosed to any third party or unauthorized person without the prior written permission of Build Aviator. These drawings are to be read in conjunction with all other relevant drawings prepared by consultants and subcontractors. Do not scale from this drawing. Work only to printed dimensions. Report any discrepancies to [bydesign@buildaviator.co.uk](mailto:bydesign@buildaviator.co.uk) or representatives thereof.



BuildAviator  
By Design

1st Floor  
Ross House  
Kempson Way  
Bury St Edmunds  
IP32 7AR

Tel: 01359 256311  
Email: [bydesign@buildaviator.co.uk](mailto:bydesign@buildaviator.co.uk)

[www.buildaviator.co.uk](http://www.buildaviator.co.uk)

Rev	Description	Date
A	With Ensuite	14/10/22
B	Increased Height, Altered Stair Location	27/10/22
C	Altered Stair Location	11/11/22
D	New Layout	29/11/22



Build Aviator

PROJECT  
**1st Floor Extension**  
20 Chequers Rise,  
Great Blakenham,  
Ipswich  
IP6 0LT

Title  
**Proposed Floor Plans**

Client  
Anthony Johnson

Scale  
1 : 100 @ A3

Date  
11/11/2022


Designer  
Justin Evans

Project Number  
2209-2820-1510


Drawing Number  
**1510 DBA XX XX GA X 101**

Issued For  
Planning Approval


Revision  
D

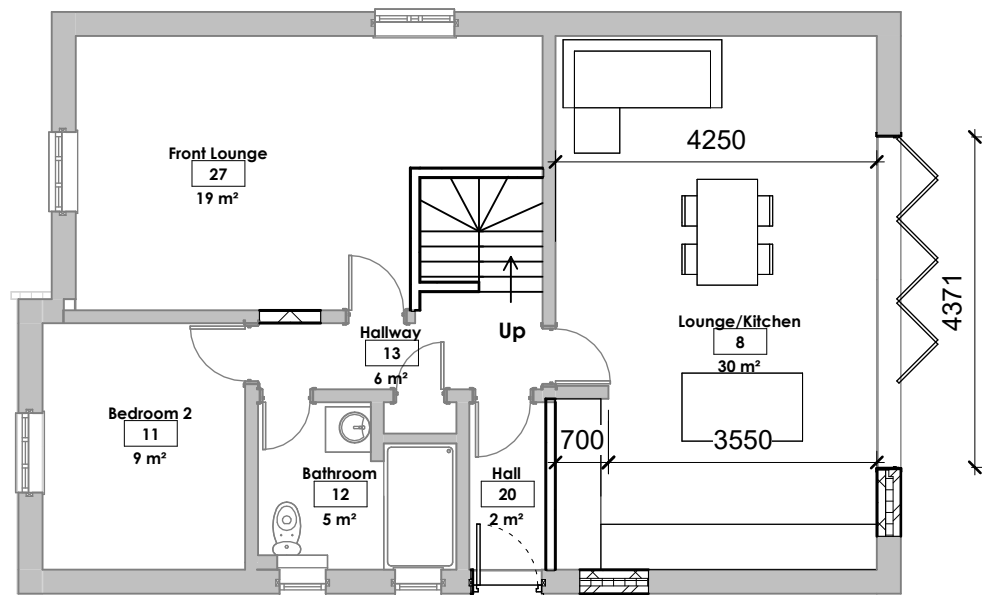

**1** Proposed 00 Ground Floor  
1 : 100

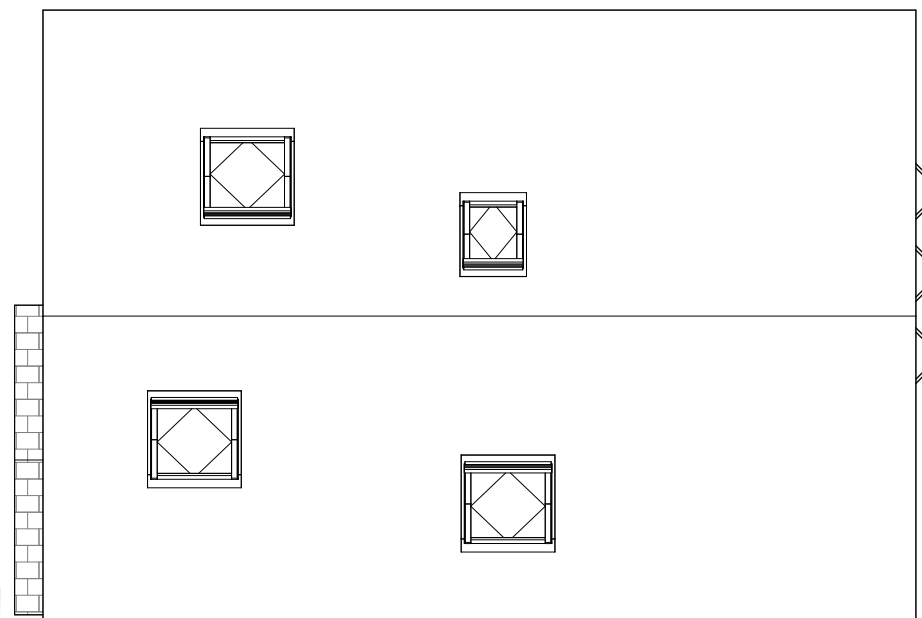


**3** Proposed Roof  
1 : 100

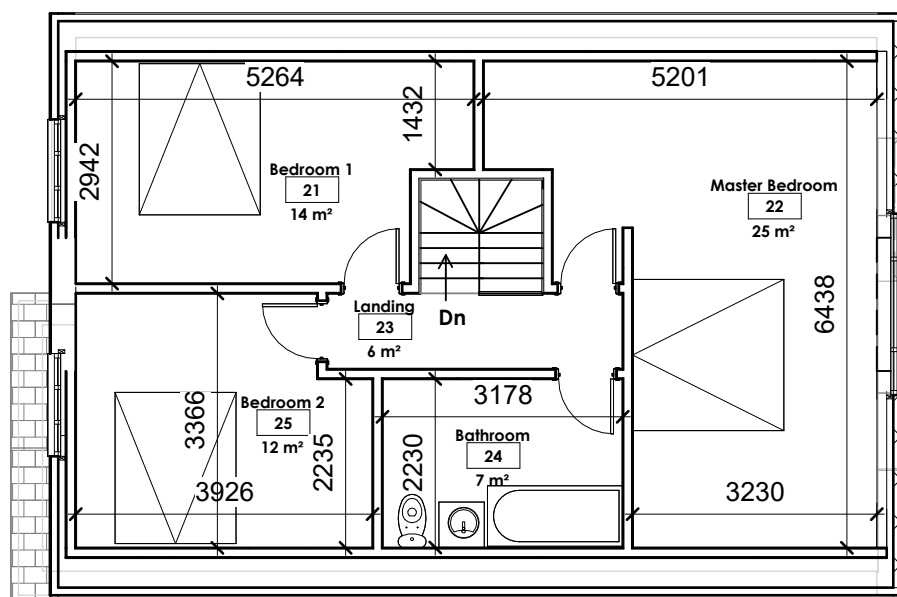

**2** Proposed 01 First Floor  
1 : 100



GRAPHIC SCALE: 1:50

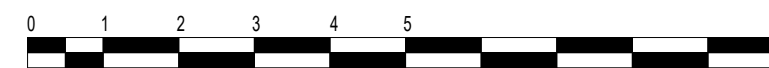

GRAPHIC SCALE: 1:100

These drawings (or any part thereof) may not be copied, transmitted or disclosed to any third party or unauthorized person without the prior written permission of Build Aviator. These drawings are to be read in conjunction with all other relevant drawings prepared by consultants and subcontractors. Do not scale from this drawing. Work only to printed dimensions. Report any discrepancies to [bydesign@buildaviator.co.uk](mailto:bydesign@buildaviator.co.uk) or representatives thereof.



**BuildAviator**  
By Design

1st Floor  
Ross House  
Kempson Way  
Bury St Edmunds  
IP32 7AR

Tel: 01359 256311  
Email: [bydesign@buildaviator.co.uk](mailto:bydesign@buildaviator.co.uk)

[www.buildaviator.co.uk](http://www.buildaviator.co.uk)

Rev	Description	Date
A	With Ensuite	14/10/22
B	Increased Height, Altered Stair Location	27/10/22
C	Altered Stair Location	11/11/22
D	New Layout	29/11/22



**Build Aviator**

PROJECT  
**1st Floor Extension**  
20 Chequers Rise,  
Great Blakenham,  
Ipswich  
IP6 0LT

Title  
**Existing Elevations**

Client  
**Anthony Johnson**

Scale  
**1 : 100 @ A3**

Date  
**11/11/2022**


Designer  
**Justin Evans**

Project Number  
**2209-2820-1510**


Drawing Number  
**1510 DBA XX XX GA Z 200**

Issued For  
**Planning Approval**


Revision  
**D**

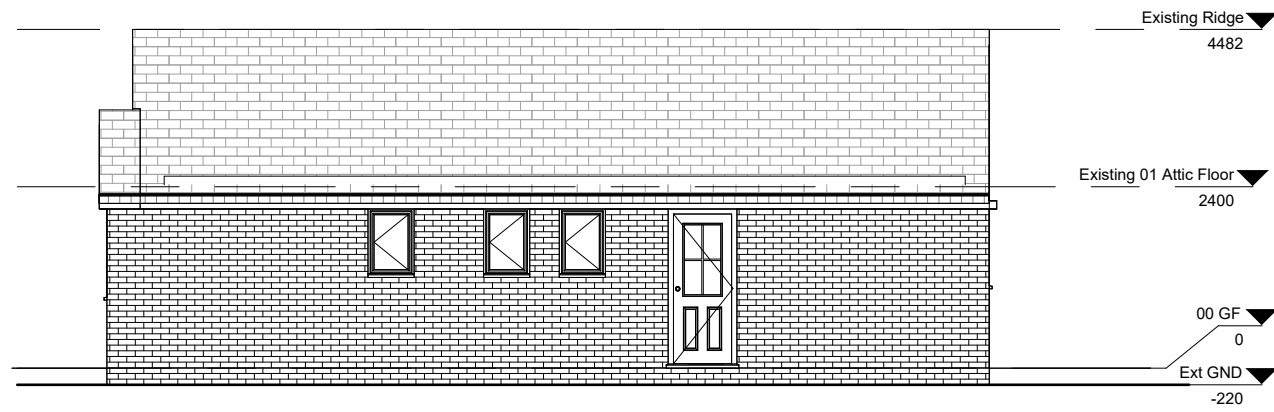


**1 Existing Front**  
1 : 100

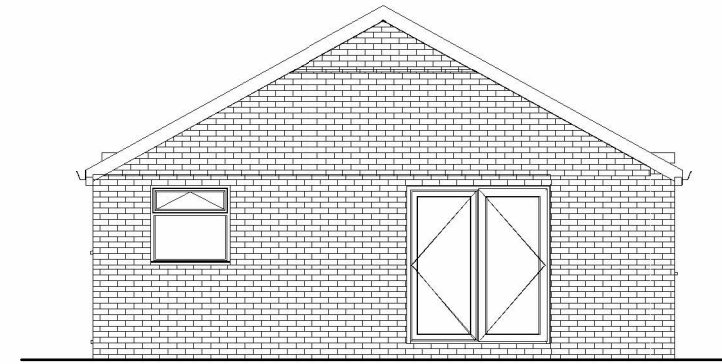

**3 Existing Side 1**  
1 : 100

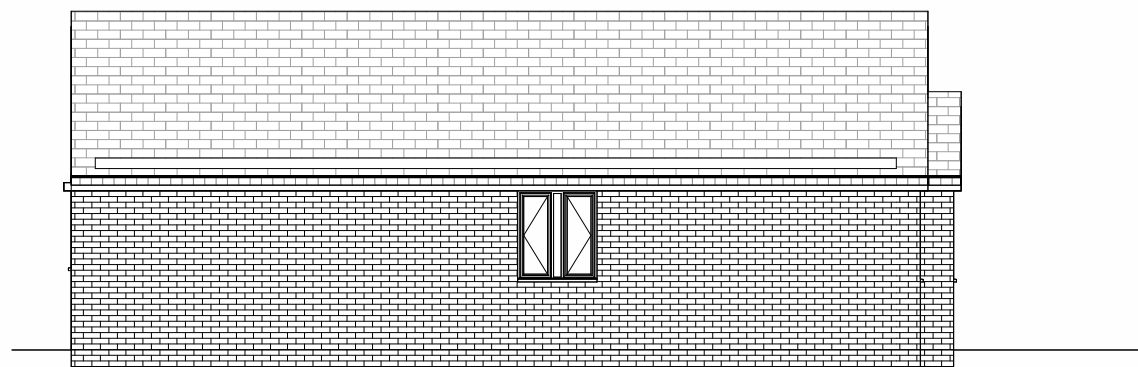


**2 Existing Rear**  
1 : 100

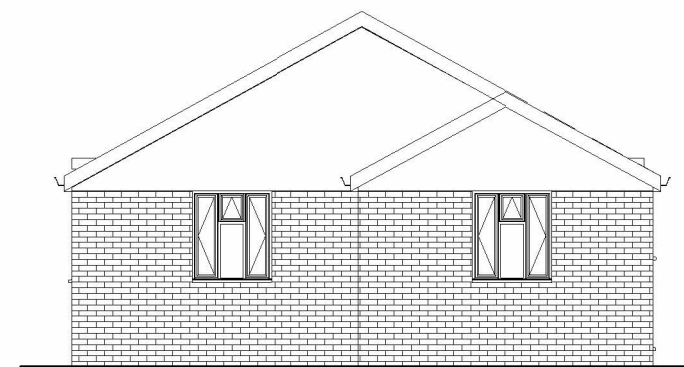

**4 Existing Side 2**  
1 : 100



GRAPHIC SCALE: 1:50

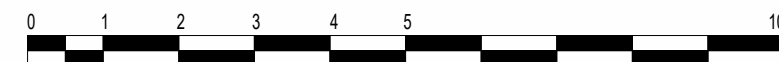

GRAPHIC SCALE: 1:100

These drawings (or any part thereof) may not be copied, transmitted or disclosed to any third party or unauthorized person without the prior written permission of Build Aviator. These drawings are to be read in conjunction with all other relevant drawings prepared by consultants and subcontractors. Do not scale from this drawing. Work only to printed dimensions. Report any discrepancies to [bydesign@buildaviator.co.uk](mailto:bydesign@buildaviator.co.uk) or representatives thereof.



**BuildAviator**  
**By Design**

1st Floor  
Ross House  
Kempson Way  
Bury St Edmunds  
IP32 7AR

Tel: 01359 256311  
Email: [bydesign@buildaviator.co.uk](mailto:bydesign@buildaviator.co.uk)

[www.buildaviator.co.uk](http://www.buildaviator.co.uk)

Rev	Description	Date
A	With Ensuite	14/10/22
B	Increased Height, Altered Stair Location	27/10/22
C	Altered Stair Location	11/11/22
D	New Layout	29/11/22



**Build Aviator**

PROJECT  
**1st Floor Extension**  
20 Chequers Rise,  
Great Blakenham,  
Ipswich  
IP6 0LT

Title  
**Proposed Elevations**

Client  
Anthony Johnson

Scale  
1 : 100 @ A3

Date  
11/11/2022


Designer  
Justin Evans

Project Number  
2209-2820-1510


Drawing Number  
**1510 DBA XX XX GA Z 201**

Issued For  
Planning Approval


Revision  
D

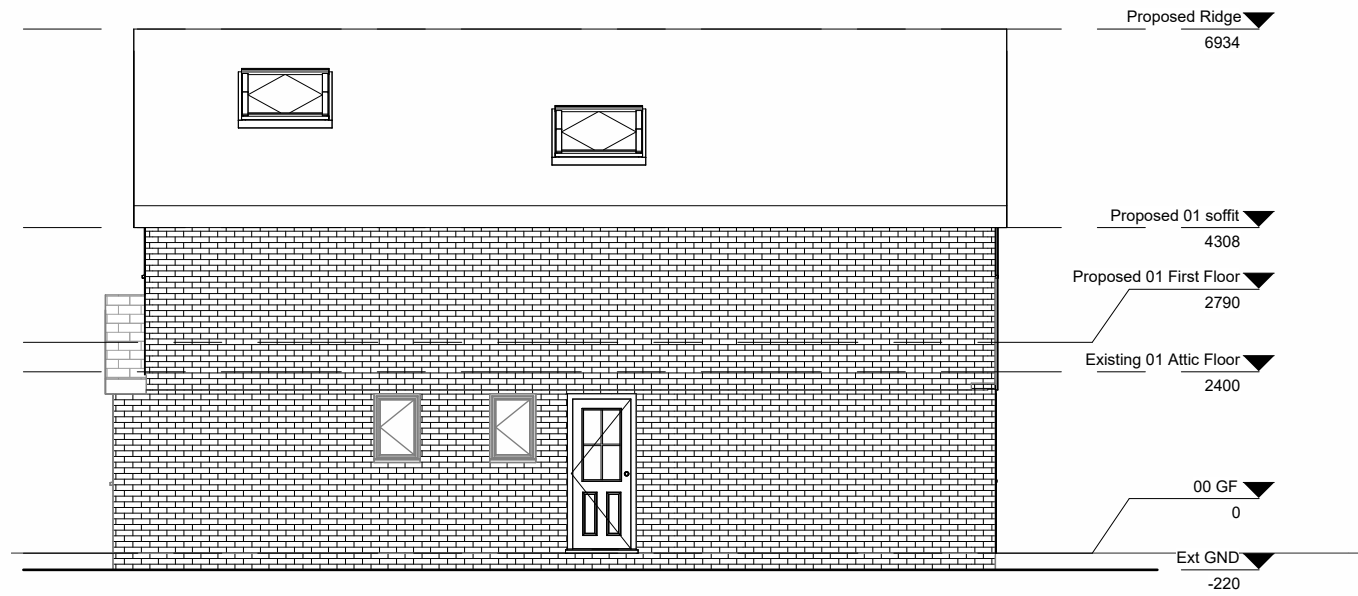


**1 Proposed Front**  
1 : 100

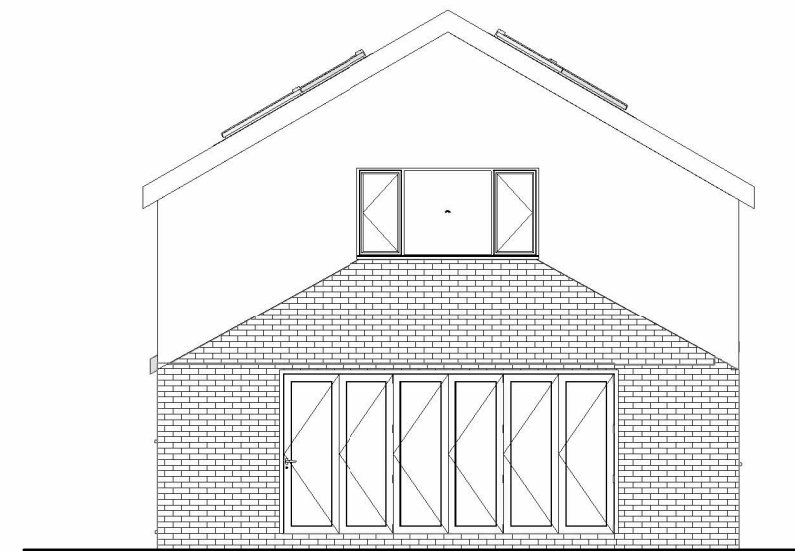

**3 Proposed Side 1**  
1 : 100

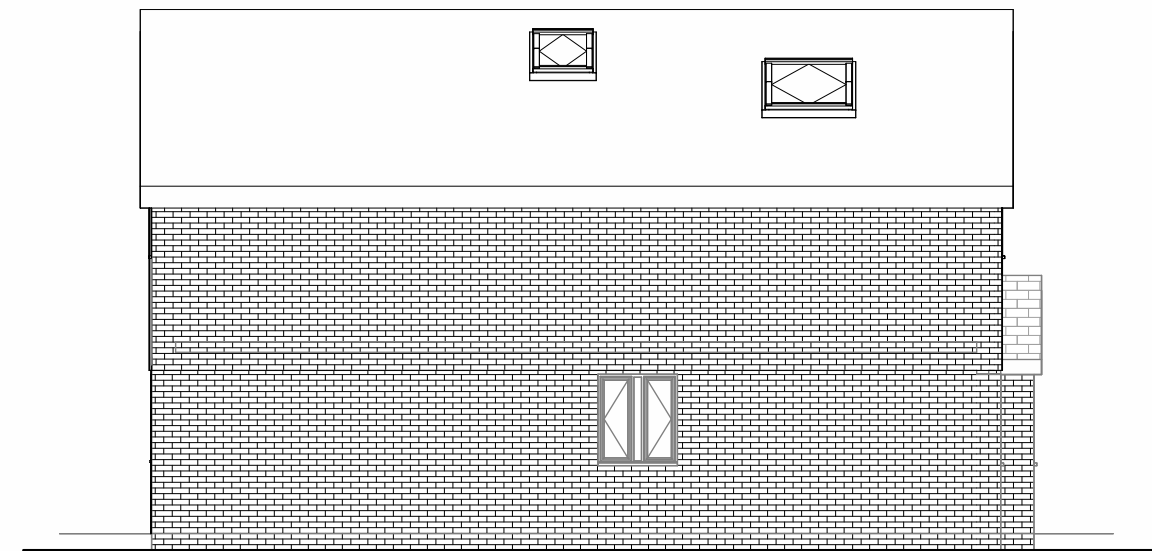

**2 Proposed Rear**  
1 : 100

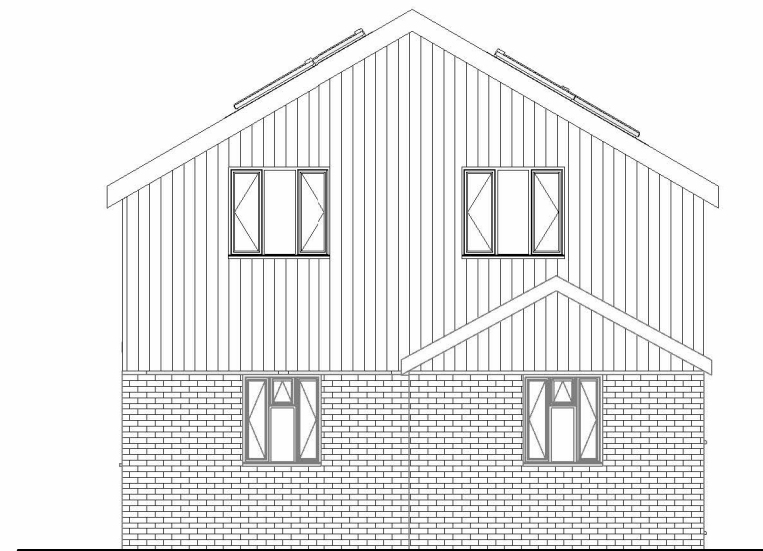

**4 Proposed Side 2**  
1 : 100



GRAPHIC SCALE: 1:50



GRAPHIC SCALE: 1:100

These drawings (or any part thereof) may not be copied, transmitted or disclosed to any third party or unauthorized person without the prior written permission of Build Aviator. These drawings are to be read in conjunction with all other relevant drawings prepared by consultants and subcontractors. Do not scale from this drawing. Work only to printed dimensions. Report any discrepancies to bydesign@buildaviator.co.uk or representatives thereof.



**BuildAviator**  
**By Design**

1st Floor  
Ross House  
Kempson Way  
Bury St Edmunds  
IP32 7AR

Tel: 01359 256311  
Email: bydesign@buildaviator.co.uk

[www.buildaviator.co.uk](http://www.buildaviator.co.uk)

Rev	Description	Date
A	With Ensuite	14/10/22
B	Increased Height, Altered Stair Location	27/10/22
C	Altered Stair Location	11/11/22
D	New Layout	29/11/22



**Build Aviator**

PROJECT  
**1st Floor Extension**  
20 Chequers Rise,  
Great Blakenham,  
Ipswich  
IP6 0LT

Title  
**Proposed Section**

Client  
**Anthony Johnson**

Scale  
**1 : 50 @ A3**

Date  
**11/11/2022**


Designer  
**Justin Evans**

Project Number  
**2209-2820-1510**

Drawing Number  
**1510 DBA XX XX GA Z 400**

Issued For  
**Planning Approval**

Revision  
**D**

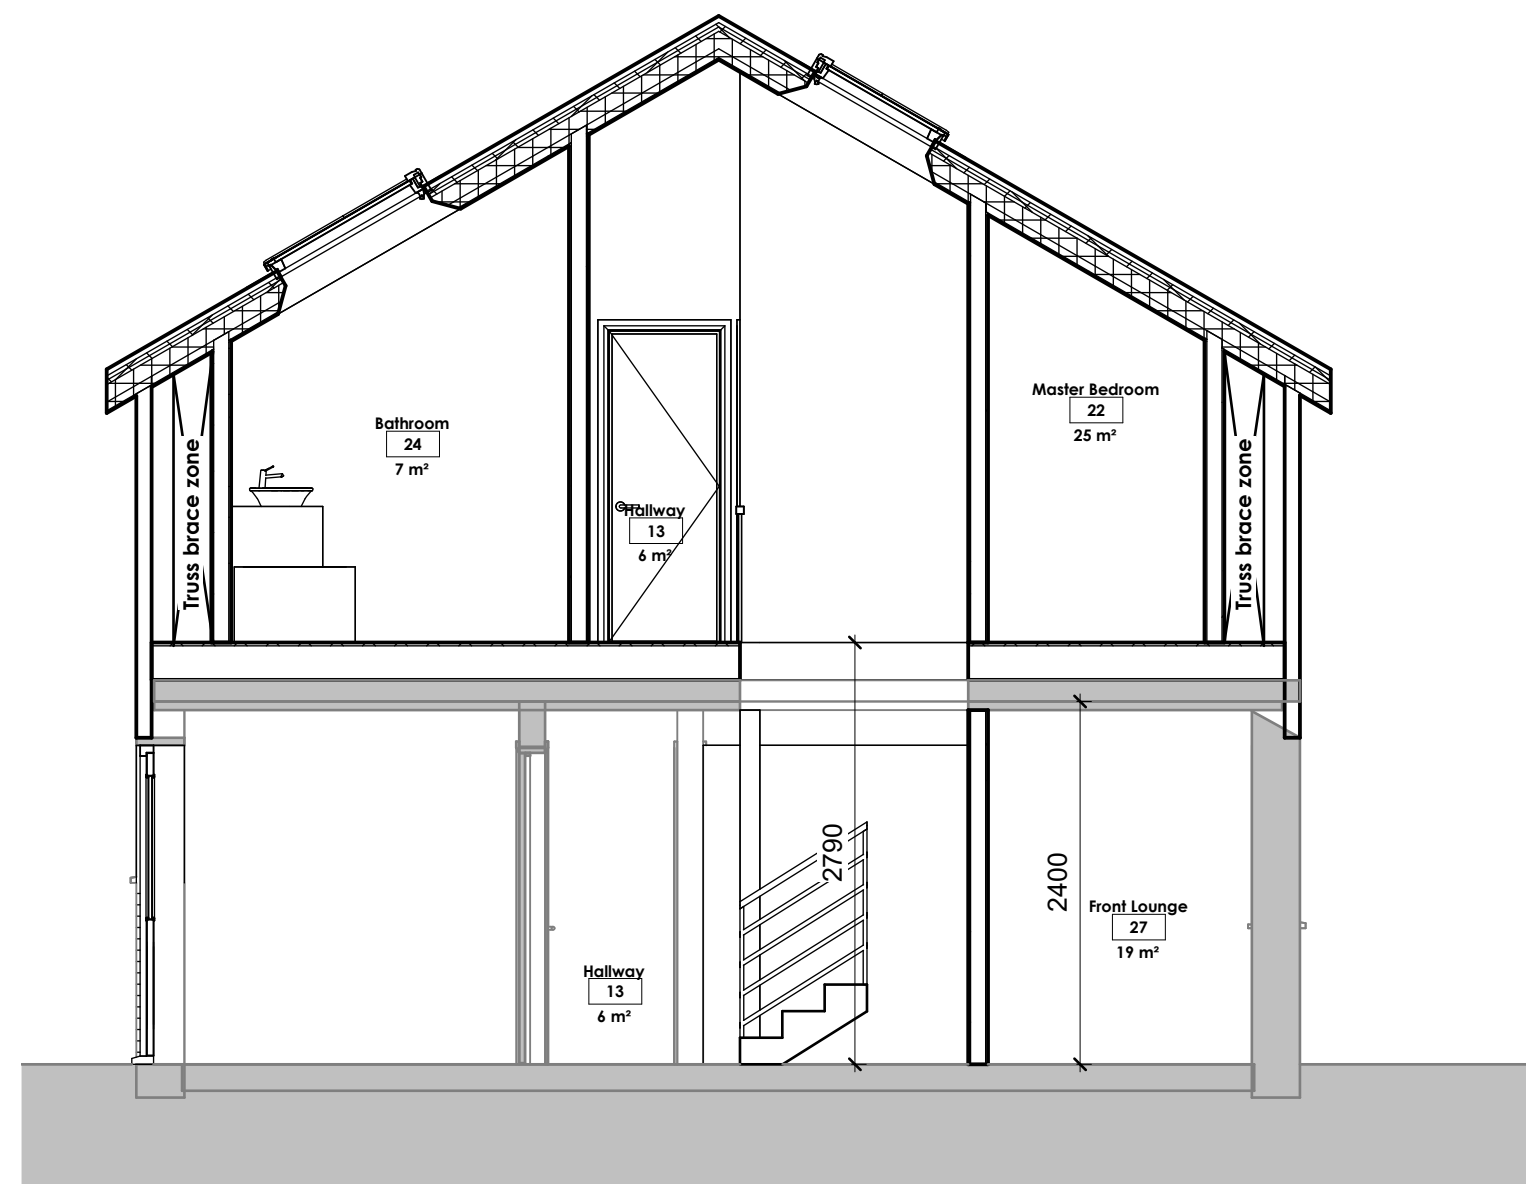

**1 Section 1**  
1 : 50




GRAPHIC SCALE: 1:50




GRAPHIC SCALE: 1:100


06/12/2022 20:39:25

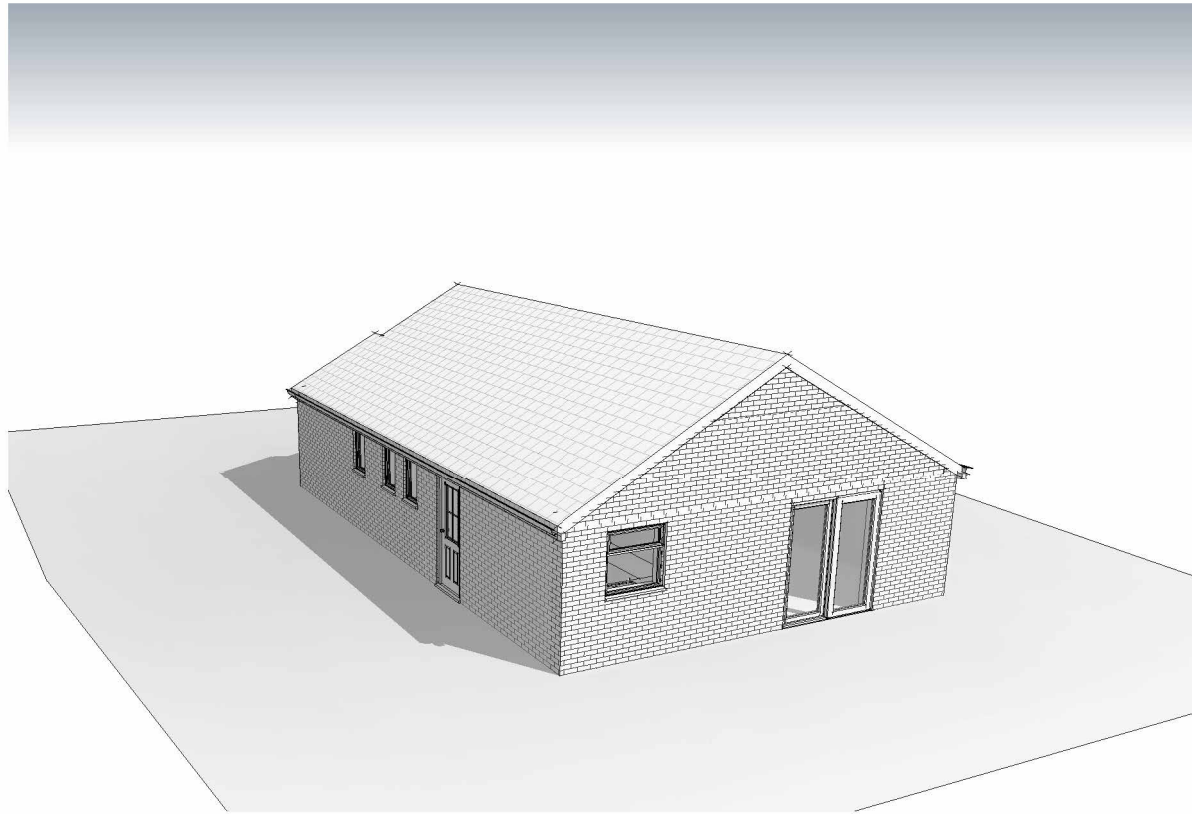


1 Existing Camera A

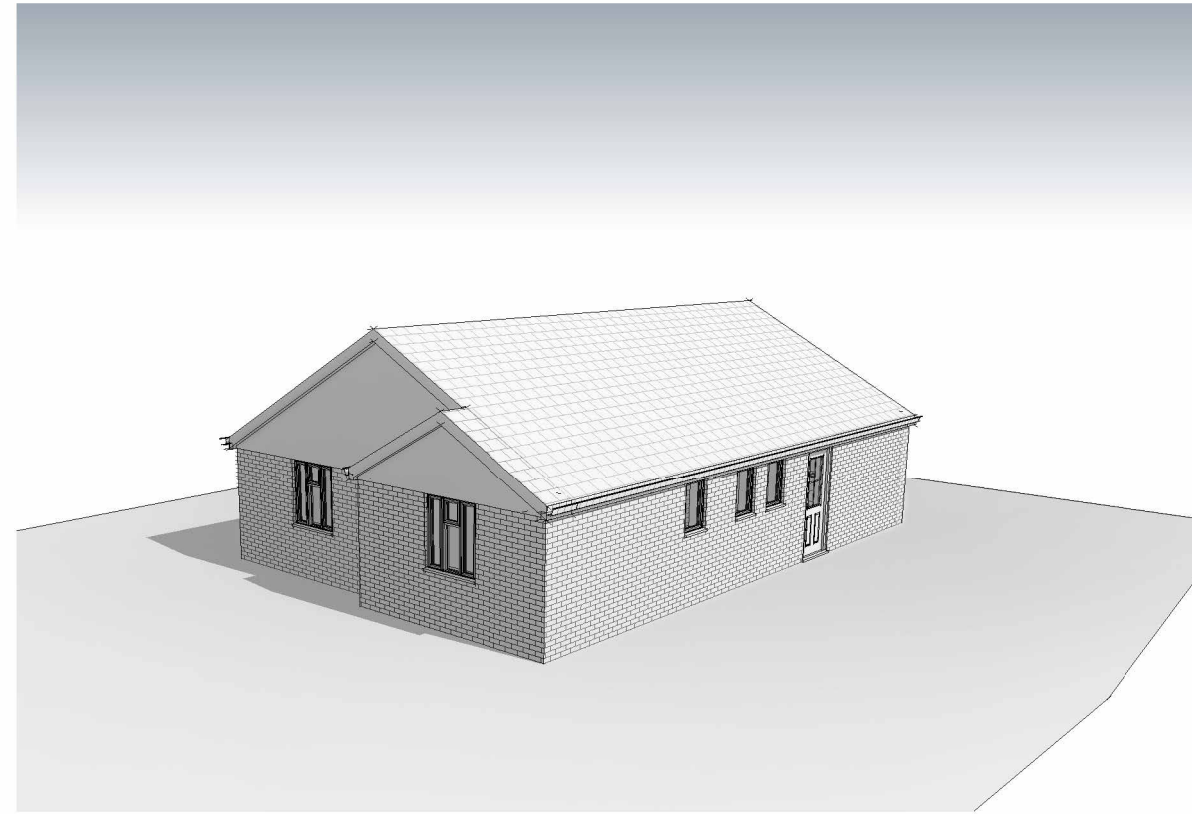


3 Existing Camera B

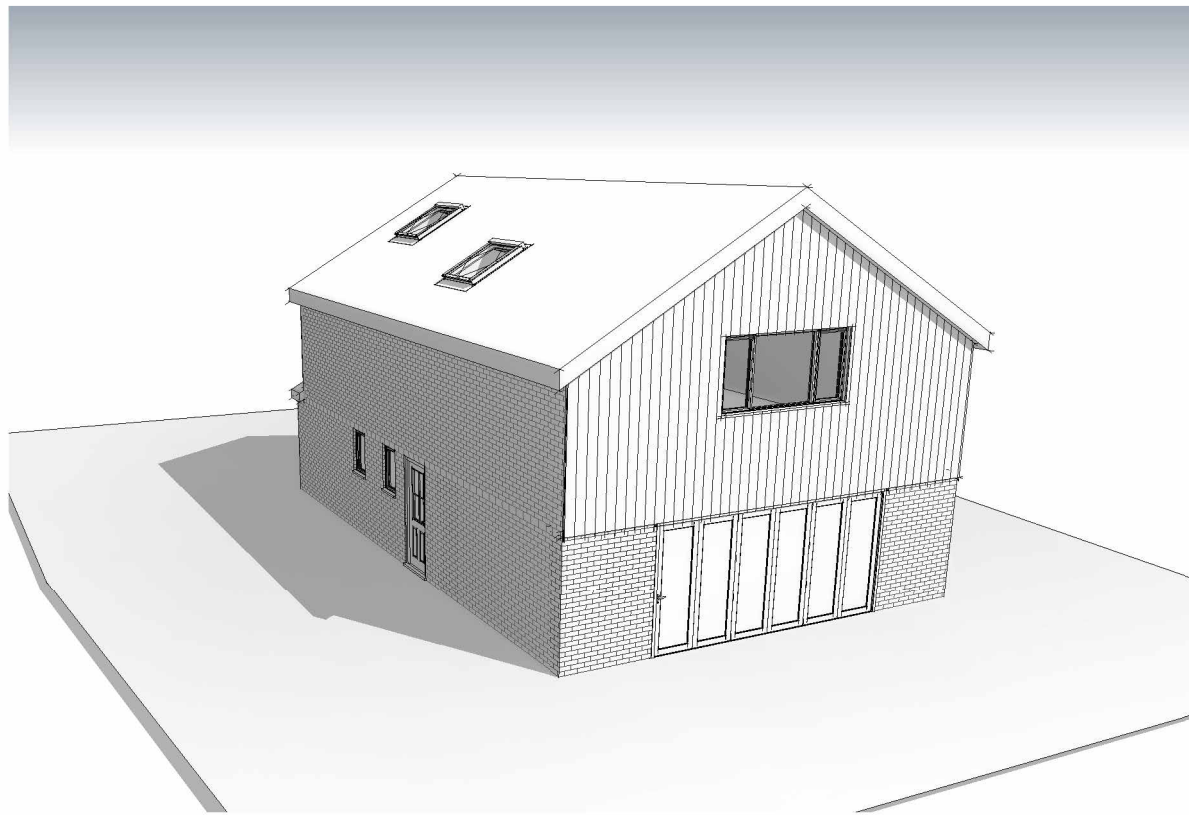

2 Proposed Camera A

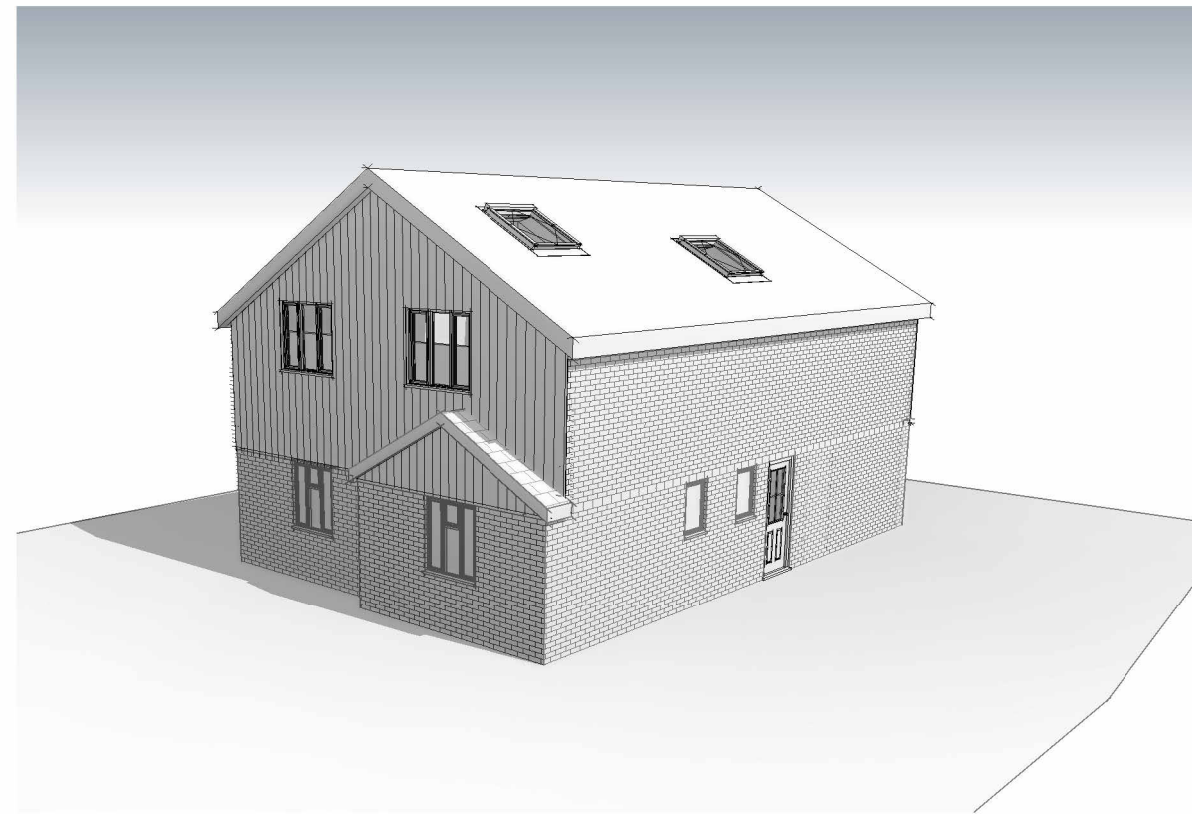

4 Proposed Camera B

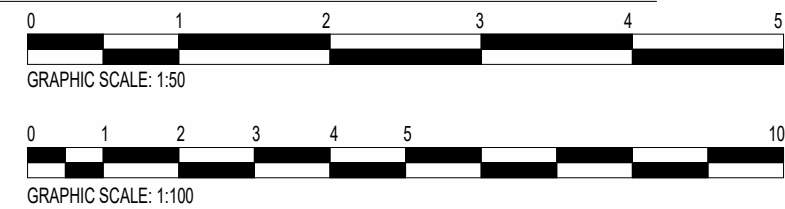

These drawings (or any part thereof) may not be copied, transmitted or disclosed to any third party or unauthorized person without the prior written permission of Build Aviator. These drawings are to be read in conjunction with all other relevant drawings prepared by consultants and subcontractors. Do not scale from this drawing. Work only to printed dimensions. Report any discrepancies to [bydesign@buildaviator.co.uk](mailto:bydesign@buildaviator.co.uk) or representatives thereof.



**BuildAviator**  
**By Design**

1st Floor  
Ross House  
Kempson Way  
Bury St Edmunds  
IP32 7AR

Tel: 01359 256311  
Email: [bydesign@buildaviator.co.uk](mailto:bydesign@buildaviator.co.uk)

[www.buildaviator.co.uk](http://www.buildaviator.co.uk)

Rev	Description	Date
A	With Ensuite	14/10/22
B	Increased Height, Altered Stair Location	27/10/22
C	Altered Stair Location	11/11/22



**Build Aviator**

PROJECT  
**1st Floor Extension**  
20 Chequers Rise,  
Great Blakenham,  
Ipswich  
IP6 0LT

Title  
**3D - Black & White**


Client  
Anthony Johnson

Scale @ A3 Date 11/11/2022


Designer Justin Evans Project Number 2209-2820-1510

Drawing Number  
**1510 DBA XX XX GA Z 800**

Issued For Planning Approval Revision C

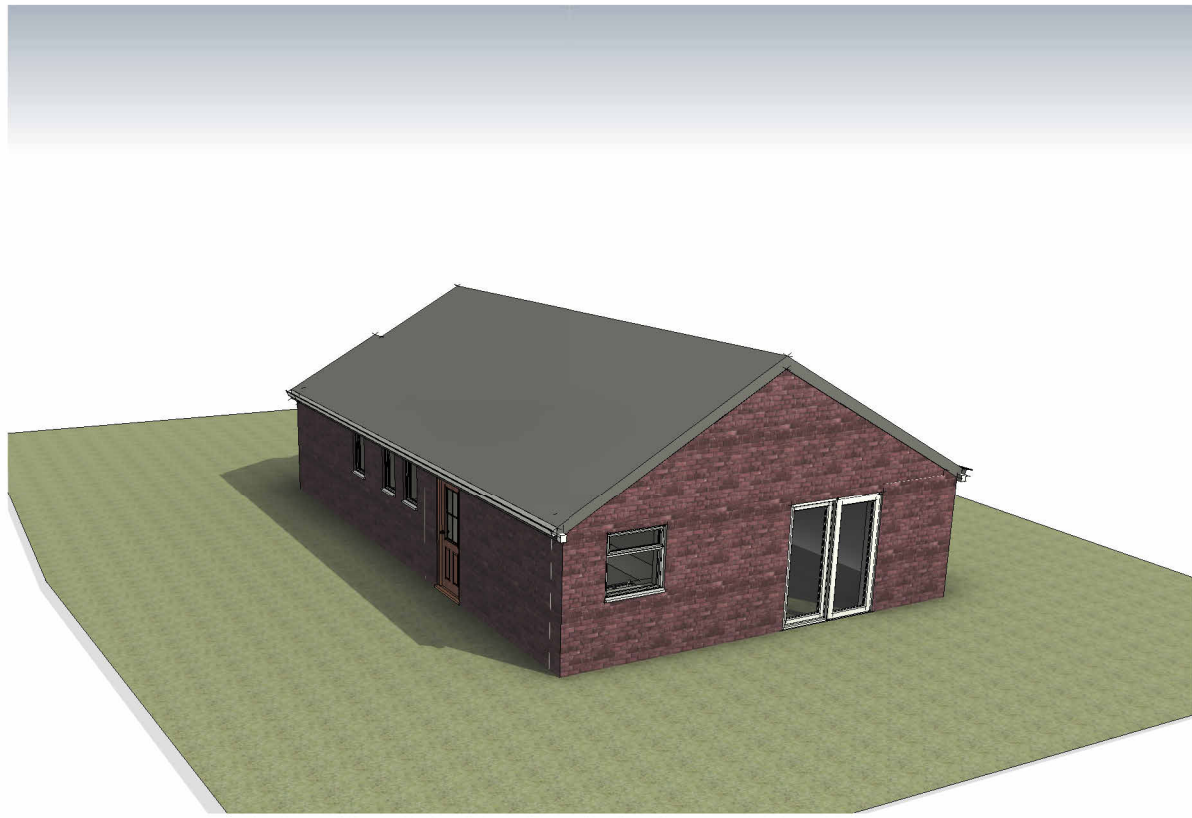

1 Existing Camera A Realistic

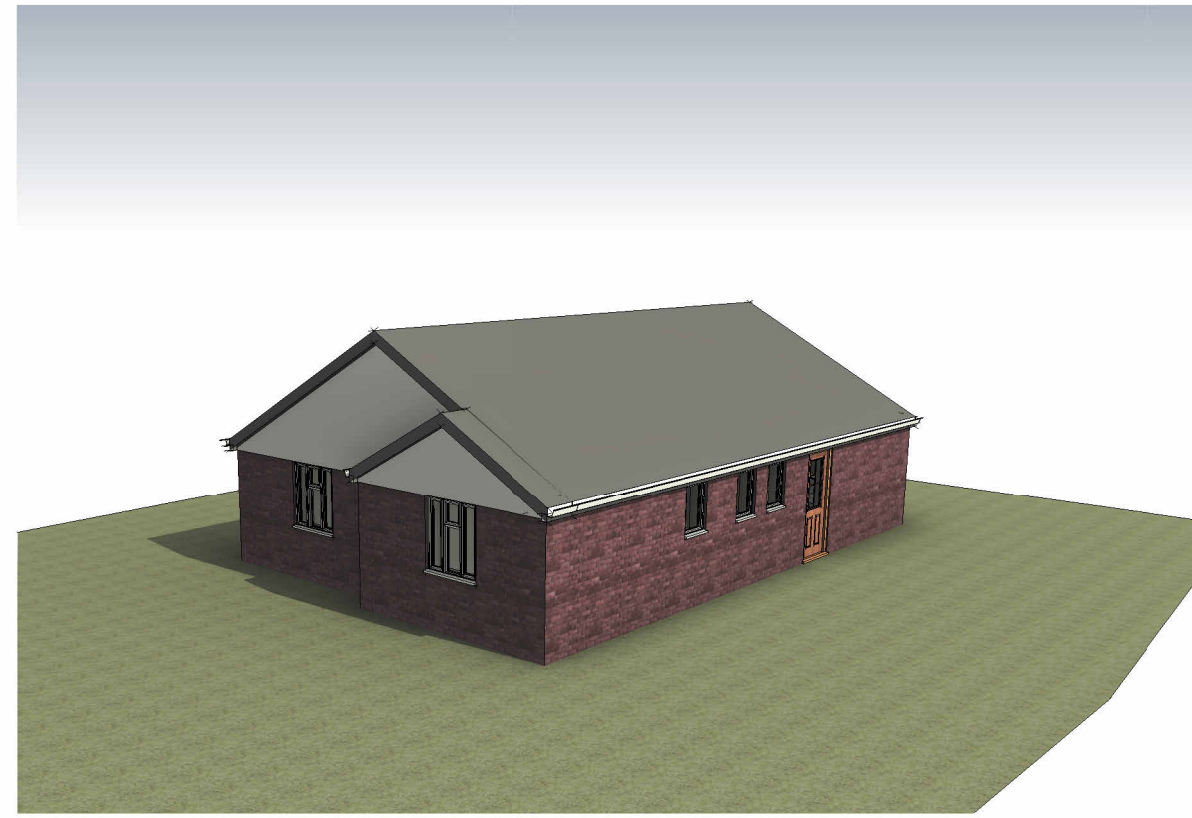


2 Existing Camera B Realistic



3 Proposed Camera A Realistic



4 Proposed Camera B Realistic

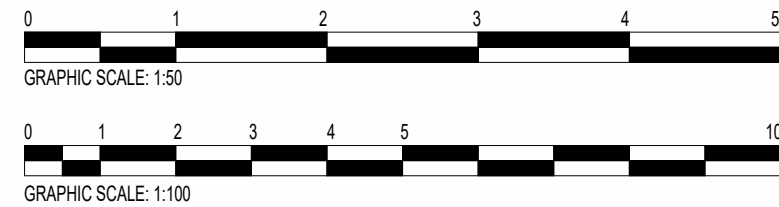

These drawings (or any part thereof) may not be copied, transmitted or disclosed to any third party or unauthorized person without the prior written permission of Build Aviator. These drawings are to be read in conjunction with all other relevant drawings prepared by consultants and subcontractors. Do not scale from this drawing. Work only to printed dimensions. Report any discrepancies to [bydesign@buildaviator.co.uk](mailto:bydesign@buildaviator.co.uk) or representatives thereof.



**BuildAviator**  
**By Design**

1st Floor  
Ross House  
Kempson Way  
Bury St Edmunds  
IP32 7AR

Tel: 01359 256311  
Email: [bydesign@buildaviator.co.uk](mailto:bydesign@buildaviator.co.uk)

[www.buildaviator.co.uk](http://www.buildaviator.co.uk)

Rev	Description	Date
A	With Ensuite	14/10/22
B	Increased Height, Altered Stair Location	27/10/22
C	Altered Stair Location	11/11/22



**Build Aviator**

PROJECT  
**1st Floor Extension**  
20 Chequers Rise,  
Great Blakenham,  
Ipswich  
IP6 0LT

Title  
**3D - Realistic**

Client  
Anthony Johnson

Scale @ A3 Date 11/11/2022

Designer Justin Evans Project Number 2209-2820-1510

Drawing Number  
**1510 DBA XX XX GA Z 801**

Issued For Planning Approval Revision C

06/12/2022 20:39:32