


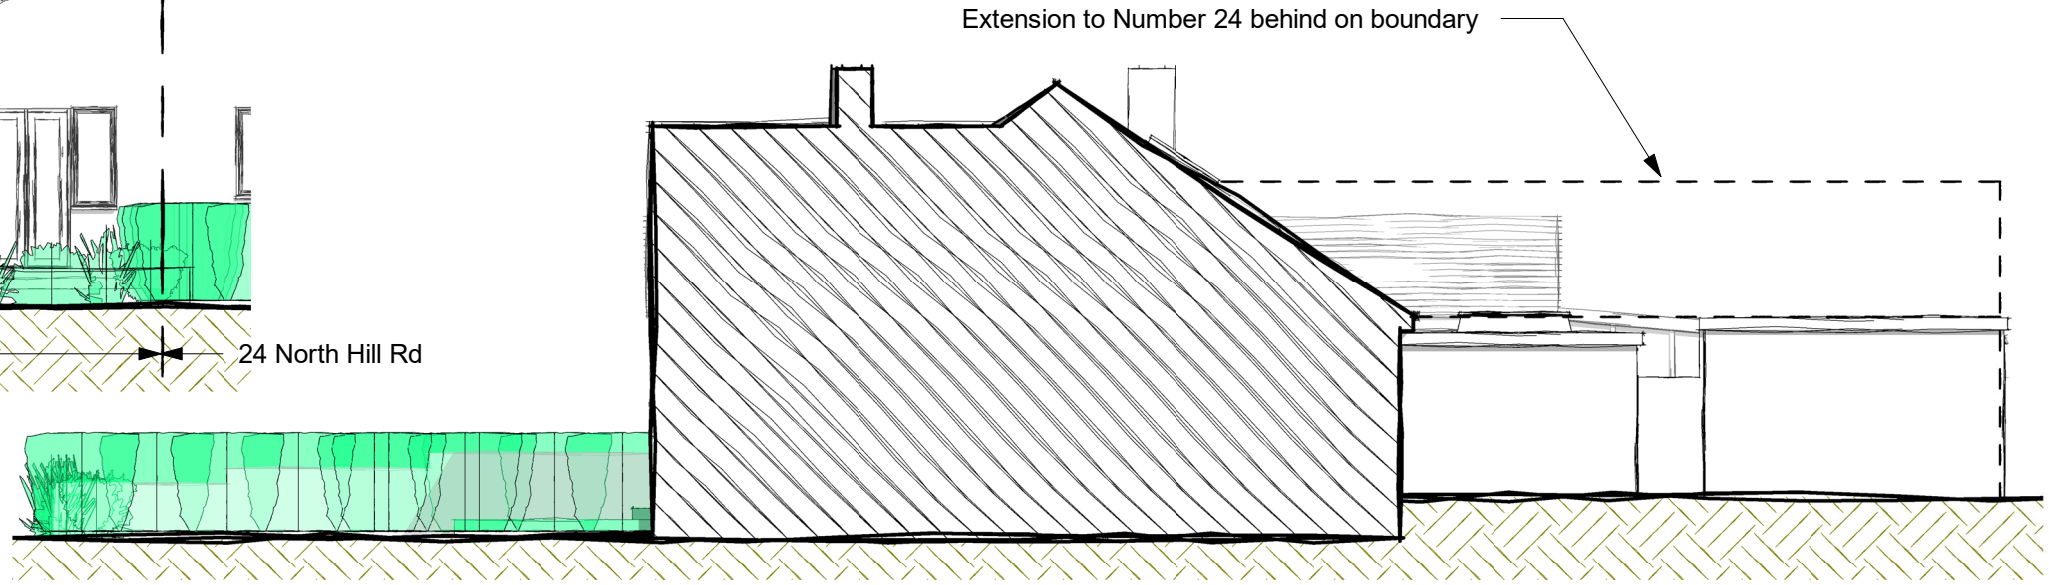

1  
 PL05  
**PL North Elevation - As Existing**  
 1 : 100




2  
 PL05  
**PL West Elevation - As Existing**  
 1 : 100



3  
 PL05  
**PL East Elevation - As Existing**  
 1 : 100

- Existing Finishes Schedule
- Walls - Brown stained timber and pebble dashed render
  - Roof - Concrete roof tiles
  - Windows - White UPVC double glazed units

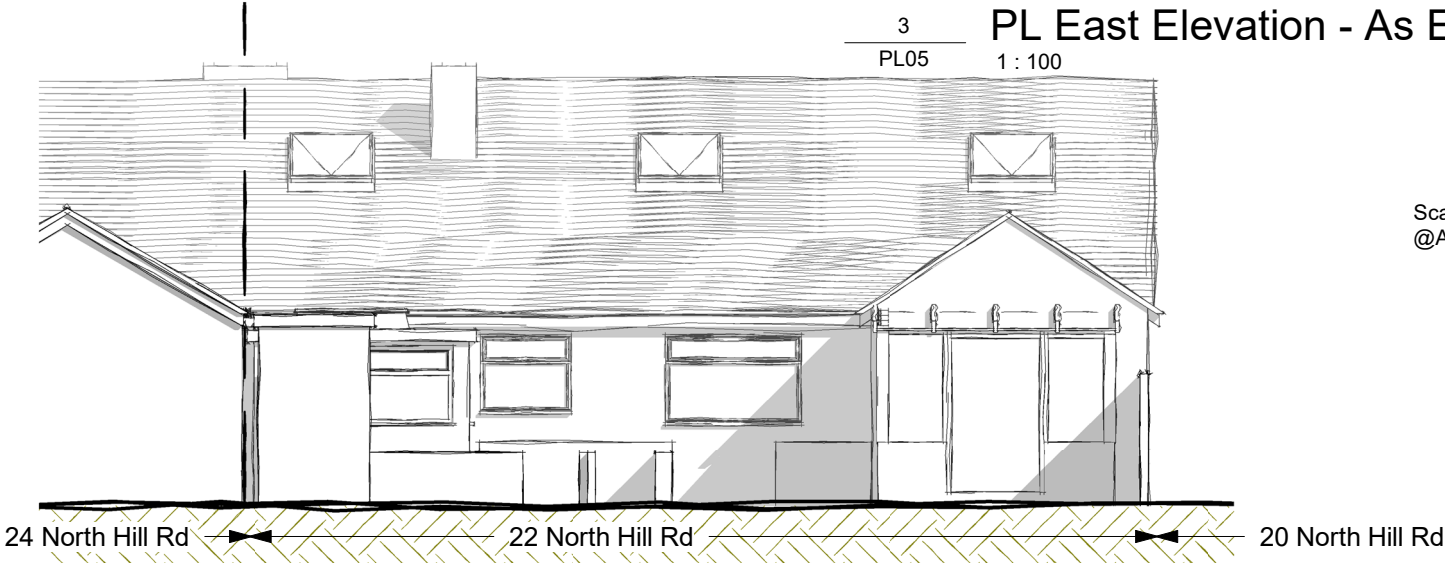

4  
 PL05  
**PL South Elevation - As Existing**  
 1 : 100



Status:  
 For Planning Approval

DRAWING NUMBER PREFIXED WITH  
**EX** = EXISTING DRAWING, NOT TO BE SCALED EXCEPT FOR PLANNING PURPOSES, BASED ON INFORMATION PROVIDED BY: HDL  
**SK** = SKETCH DRAWING, INFORMAL DRAWING, NOT FOR OFFICIAL USE, NOT TO BE USED FOR PLANNING PURPOSES, NOT TO BE SCALED.  
**PL** = DRAWING TO ACCOMPANY A PLANNING APPLICATION, CAN BE SCALED FOR PLANNING PURPOSES ONLY, NOT FOR CONSTRUCTION(NFT).  
**BR** = DRAWING FOR A BUILDING REGULATION APPLICATION AND APPROVAL ONLY, USE GIVEN DIMESNSION ONLY, NOT TO BE SCALED, NFT.  
**WD** = WORKING DRAWING, INCLUDES ADDITIONAL DETAIL OVER AND ABOVE BR DESIGNATION, USE GIVEN DIMENSION ONLY, NOT TO BE SCALED.

PROJECT TITLE: Extension and Alterations to 22 North Hill Rd, Cirencester. GL7 1PG V Martin		
DRAWING: Elevtions - As Existing		
SCALE @ A3 1 : 100	DATE: Nov22	DRAWN BY CR

<b>HALZAC DESIGN LTD</b>		
ARCHITECTURAL DESIGN SERVICE 1 Whitgift Cl, Grange Park, Swindon. SN5 6HQ halzacdesign@icloud.com halzacdesign.com 01793 951631 07801070166		
JOB NUMBER: 22-034	DRAWING NUMBER: PL05	REV:

LATEST REVISION: