



1 PL Ground Floor Plan - As Existing
 1 : 100



2 PL First Floor Plan - As Existing
 1 : 100

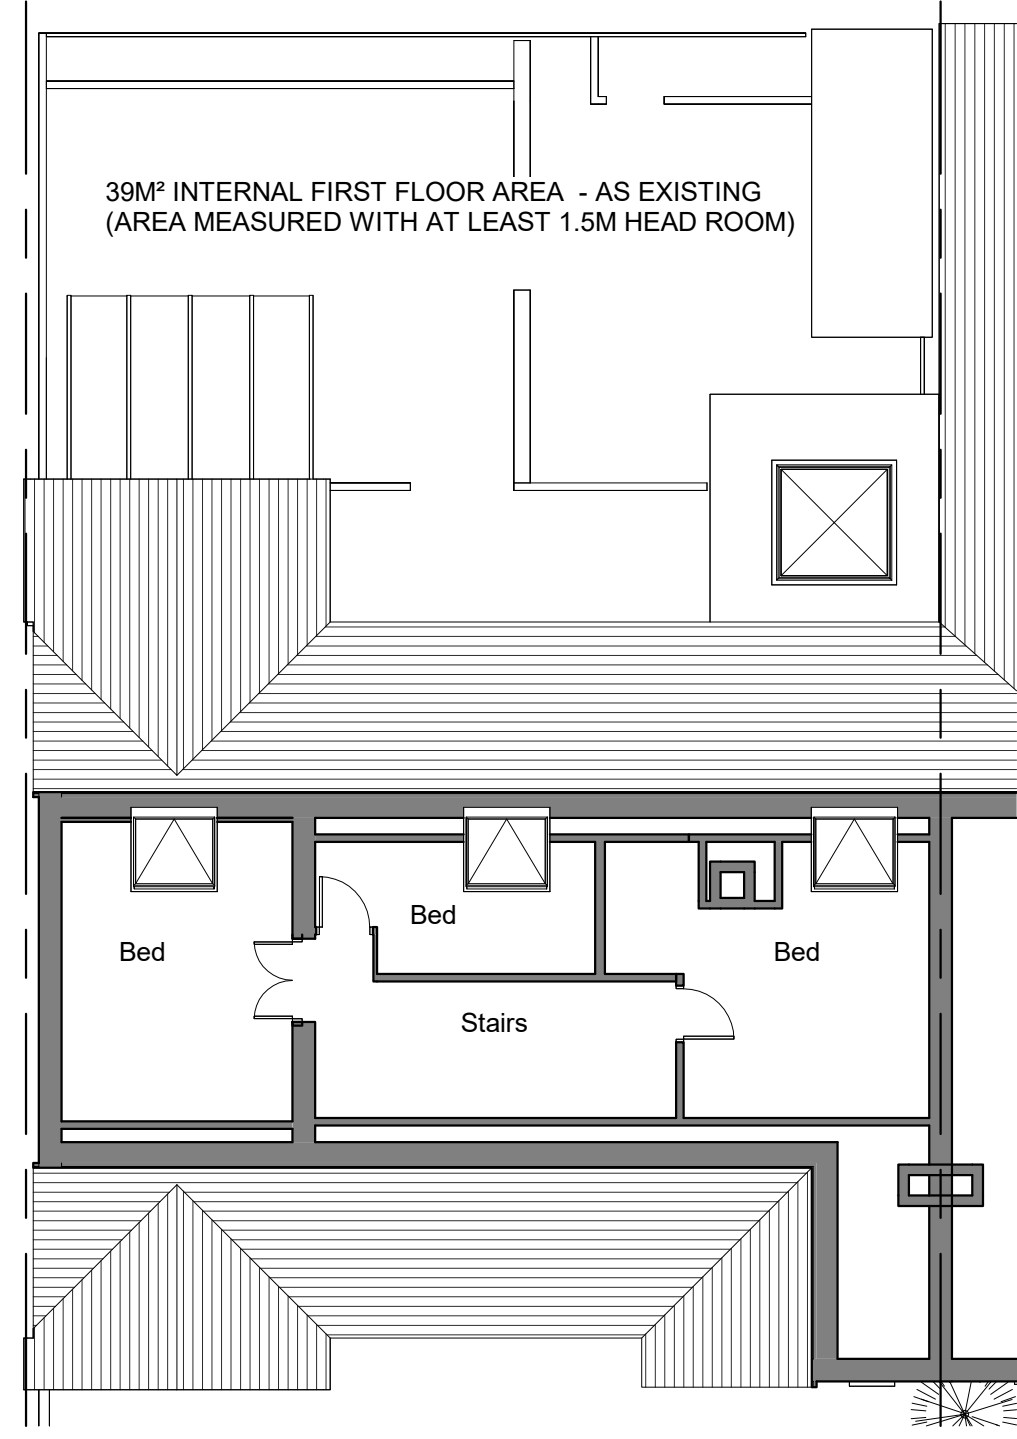

168M² INTERNAL FLOOR AREA - AS EXISTING
 (AREA MEASURED WITH AT LEAST 1.5M HEAD ROOM)

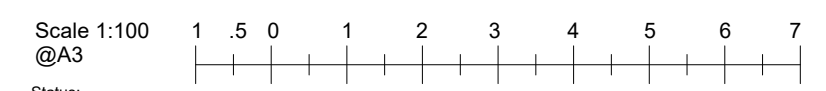

Status: For Planning Approval

DRAWING NUMBER PREFIXED WITH
EX = EXISTING DRAWING, NOT TO BE SCALED EXCEPT FOR PLANNING PURPOSES, BASED ON INFORMATION PROVIDED BY: Checker
SK = SKETCH DRAWING, INFORMAL DRAWING, NOT FOR OFFICIAL USE, NOT TO BE USED FOR PLANNING PURPOSES, NOT TO BE SCALED.
PL = DRAWING TO ACCOMPANY A PLANNING APPLICATION, CAN BE SCALED FOR PLANNING PURPOSES ONLY, NOT FOR CONSTRUCTION(NFT).
BR = DRAWING FOR A BUILDING REGULATION APPLICATION AND APPROVAL ONLY, USE GIVEN DIMESNSION ONLY, NOT TO BE SCALED, NFT.
WD = WORKING DRAWING, INCLUDES ADDITIONAL DETAIL OVER AND ABOVE BR DESIGNATION, USE GIVEN DIMENSION ONLY, NOT TO BE SCALED.

PROJECT TITLE:
 Extension and Alterations to
 22 North Hill Rd, Cirencester. GL7 1PG
 V Martin

DRAWING:
 Floor Plans - As Existing

SCALE @ A3 1 : 100

DATE: Nov22

DRAWN BY: CR

LATEST REVISION:

HALZAC DESIGN LTD		
ARCHITECTURAL DESIGN SERVICE		
1 Whitgift Cl, Grange Park, Swindon. SN5 6HQ		
halzacdesign@icloud.com		halzacdesign.com
01793 951631		07801070166
JOB NUMBER:	DRAWING NUMBER:	REV:
22-034	PL03	

PDF PRINTED: 30/11/2022 17:04:52