

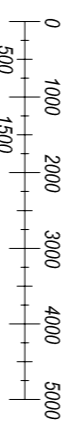



Proposed Elevations  
Scale: 1:100

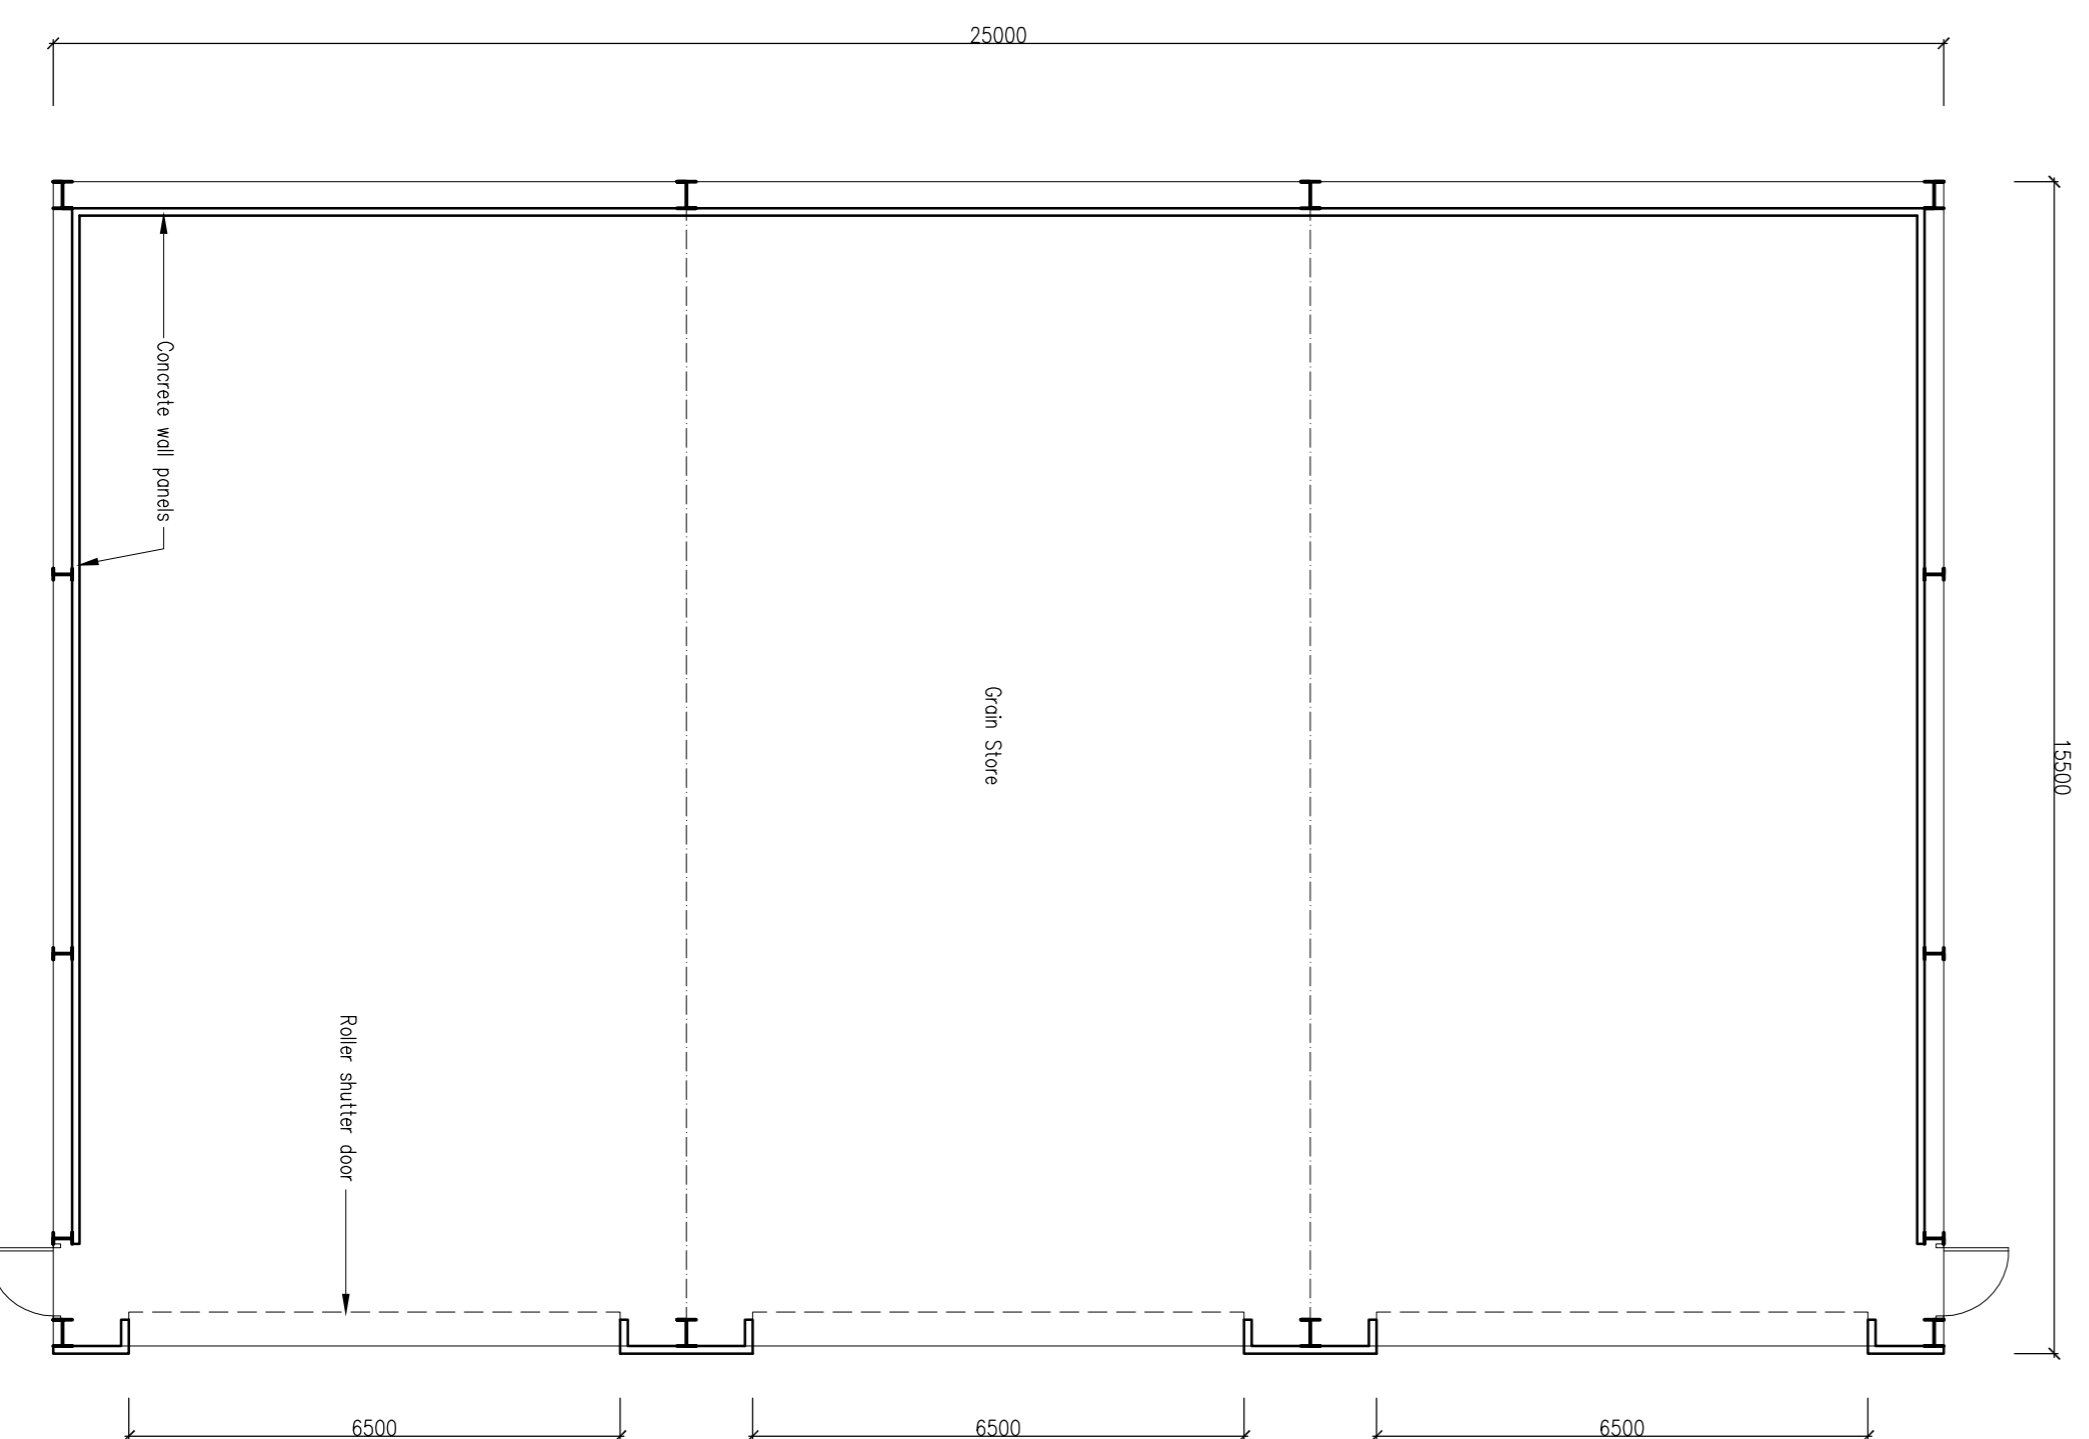

Proposed Elevations  
Scale: 1:100

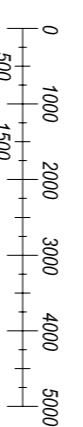

Proposed Floor Plan  
Scale: 1:100

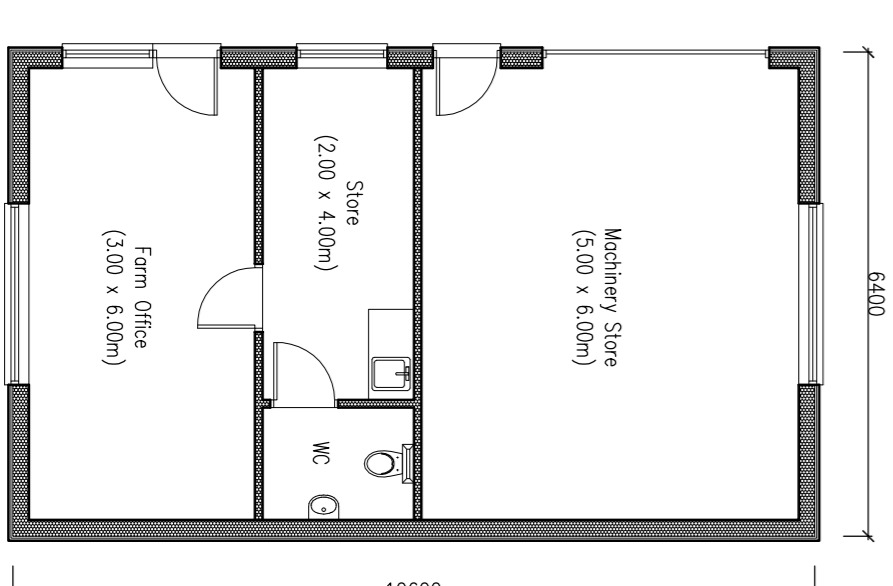

Proposed Floor Plan  
Scale: 1:100

**Nick Peasland**

ARCHITECTURAL SERVICES

Belmont House, Hill Street, Long Melton, Sudbury, Suffolk, CO10 9JF  
Tel: 079966 152864 Fax: 01787 211898 Email: info@nickpeasland.co.uk

**Client:**

Georgina Knock and James Knock

**Project:**

Crop Store and Farm Office/Agricultural Machinery Store - Manor Farm, Church Road, Battisford, Stowmarket, Suffolk, IP14 2HE

**Subject:**

Proposed Floor Plans And Elevations

DRAWN	MJM	REVISIONS:
DATE	June 2022	Rev A: 01.07.2022 - Drawing Updated
SCALES	As Shown	ISSUE at A1 DRAWING No. 2781/09