





6 Existing Front Elevation (West)
Scale 1:100

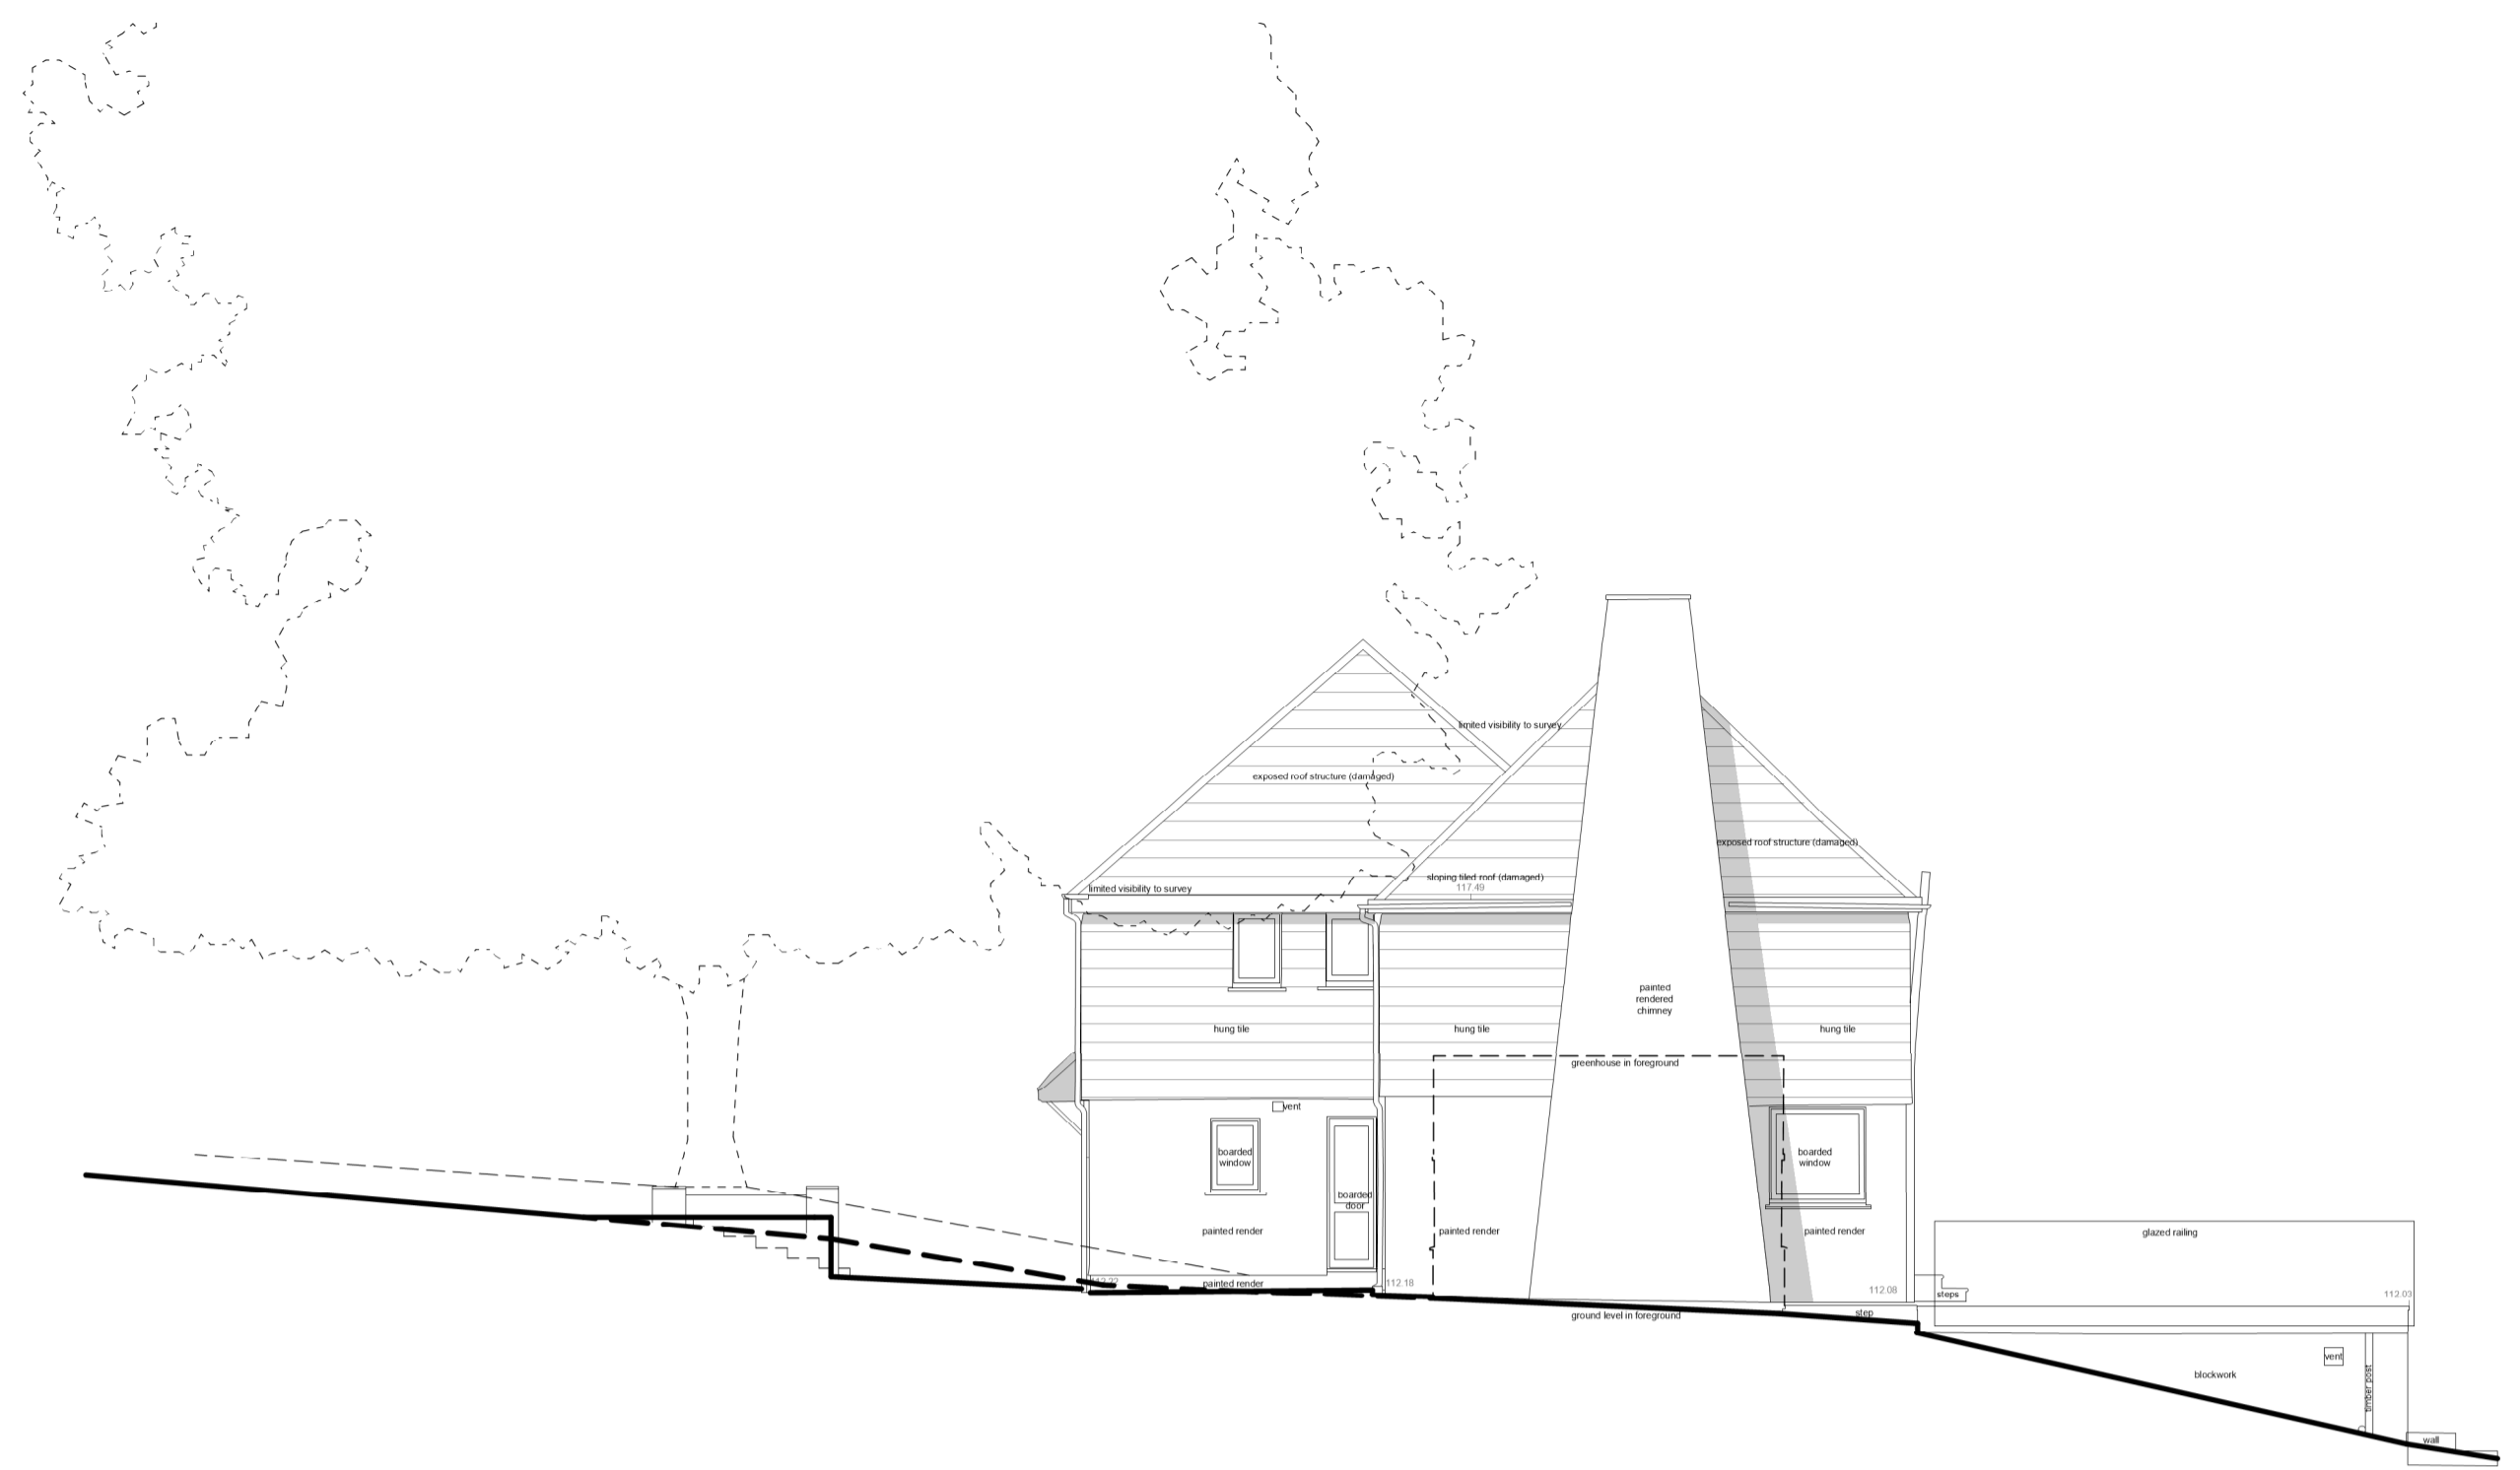


2 Existing Side Elevation (South)
Scale 1:100

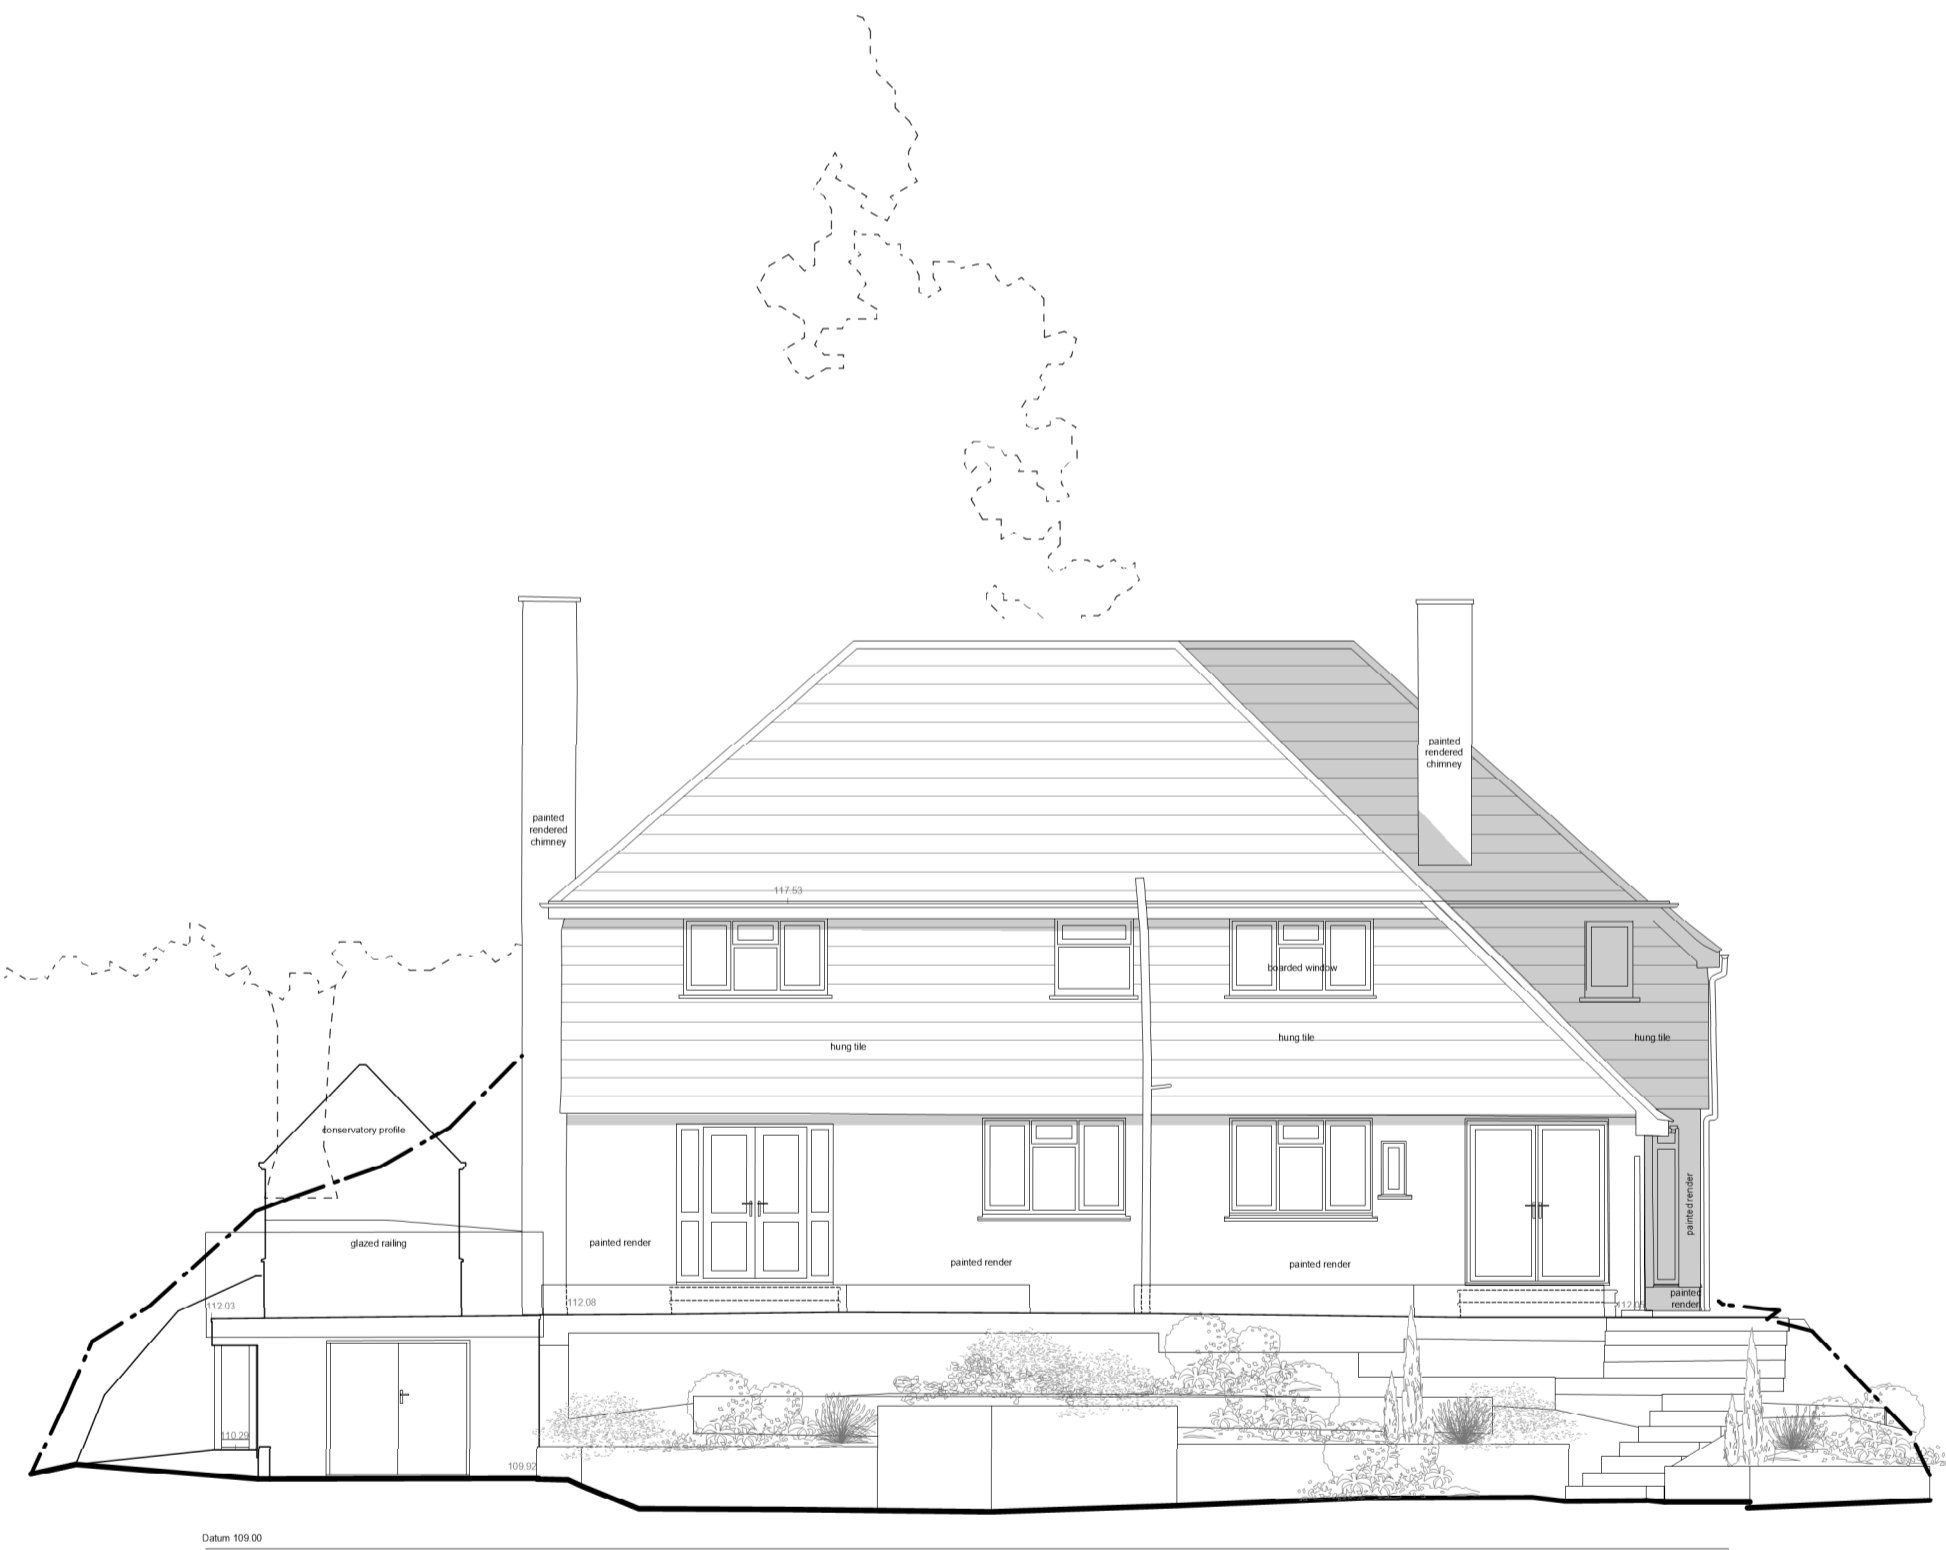

3 Existing Rear Elevation (East)
Scale 1:100



4 Existing Side Elevation (North)
Scale 1:100

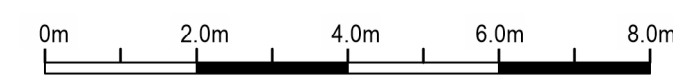

Rev:	Date:	Description:	Project:	
A	15.11.2022	Issued for Information	Great Oaks, Newtown Common Newbury	
	22.11.2022	Issued for Planning	Dwg no: 2203 / PL.02	
Drawing: Existing Elevations			Date:	
			Scale:	
			C:	LH
			D:	PSLH
			Rev:	A
<small>NOTES: Drawings at a scale for submission of a Planning Application. Drawings not to be used for construction. All dimensions to be checked on site. All omissions and discrepancies to be reported to the architect immediately. Use of these drawings must be authorised by 3s. © 3s Commercial Ltd.</small>			<small>T +44 (0)20 8332 99 -66 F -91 W www.3s-ad.com E info@3s-ad.com Parishot House, 5 Kew Road, Richmond upon Thames, Surrey, TW9 2PR</small>	