


REVISIONS				
Date	Rev.	Description	Drawn	Chk'd App'd

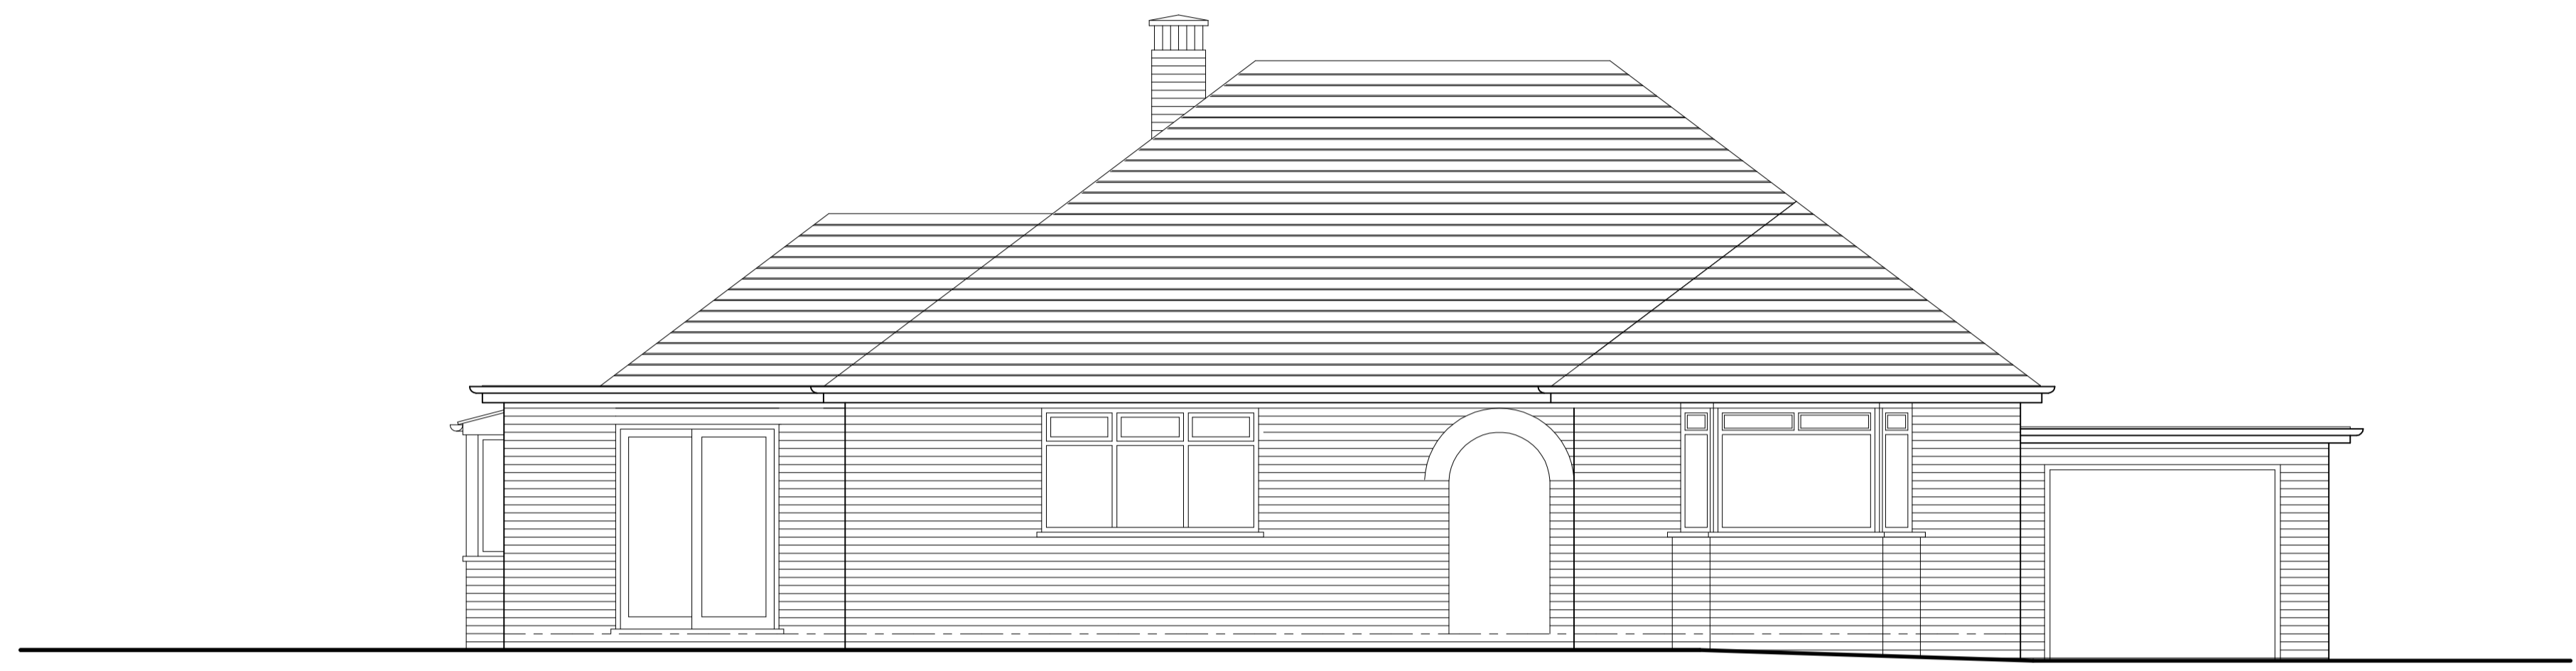

EXISTING FRONT ELEVATION - FACING SOUTH WEST



EXISTING REAR ELEVATION - FACING NORTH EAST


EXISTING EXTERNAL FINISHES

PITCHED ROOF: SLATE ROOF COVERING

EXTERNAL WALLS: FACING BRICKWORK

WINDOWS: UPVC & TIMBER

EXTERNAL DOORS: UPVC & TIMBER

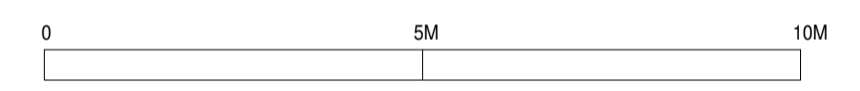

COPYRIGHT The copyright of this drawing is vested in the designers and must not be reproduced without their consent in writing

NOTE Contractors must verify dimensions before commencing any work, fabrication, ordering or shop drawings. Do not scale from this drawing.

SCHEME

PROPOSED EXTENSIONS & ALTERATIONS TO
32 HABBERLEY LANE LOW HABBERLEY
KIDDERMINSTER WORCS DY11 5RA

TITLE

EXISTING ELEVATIONS - SHEET 1

CLIENT

[REDACTED]

DRAWING No.
22011 04 PA

DATE	SCALE	DRAWN
JULY 2022	1:50 @ A1	BANKSY

JENNINGS HOMER

—+—

LYNCH

CHARTERED ARCHITECTS

FIRST FLOOR 103 - 107 BRIDGNORTH ROAD
WOLLASTON STOURBRIDGE WEST MIDLANDS
DY8 3NY
Tel 01384 77732 Fax 01384 76675
Email: info@jhlarchitects.co.uk