

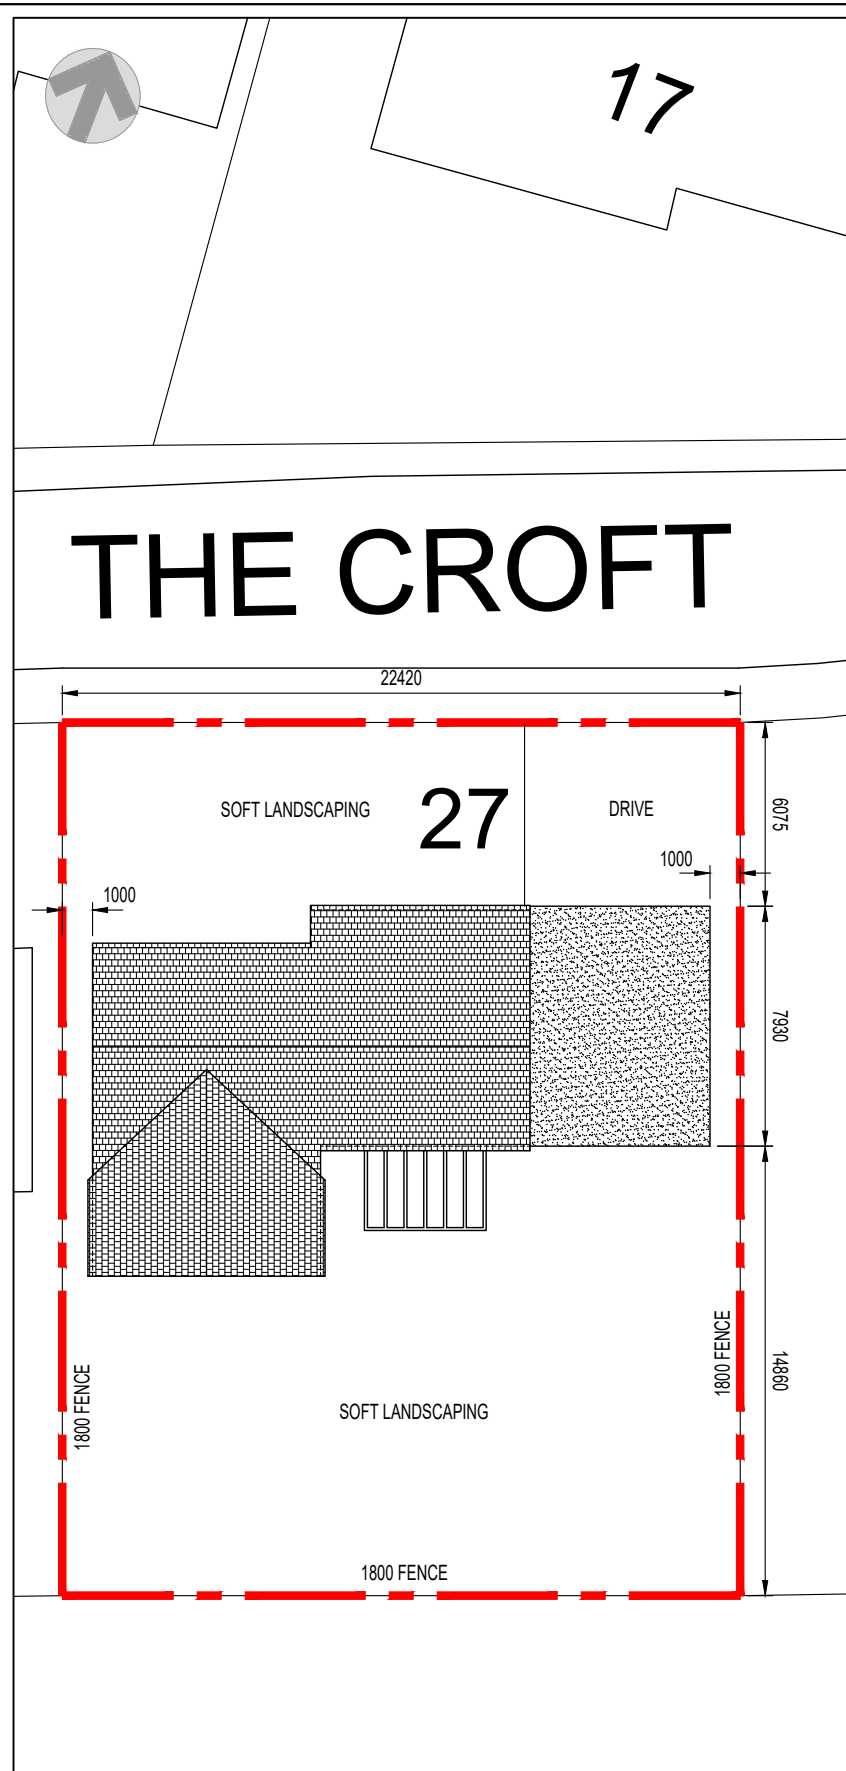
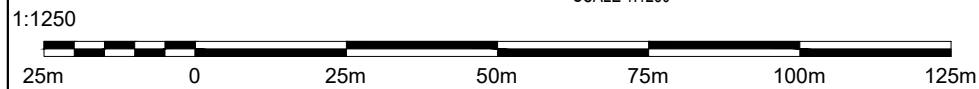


LOCATION PLAN
SCALE 1:1250

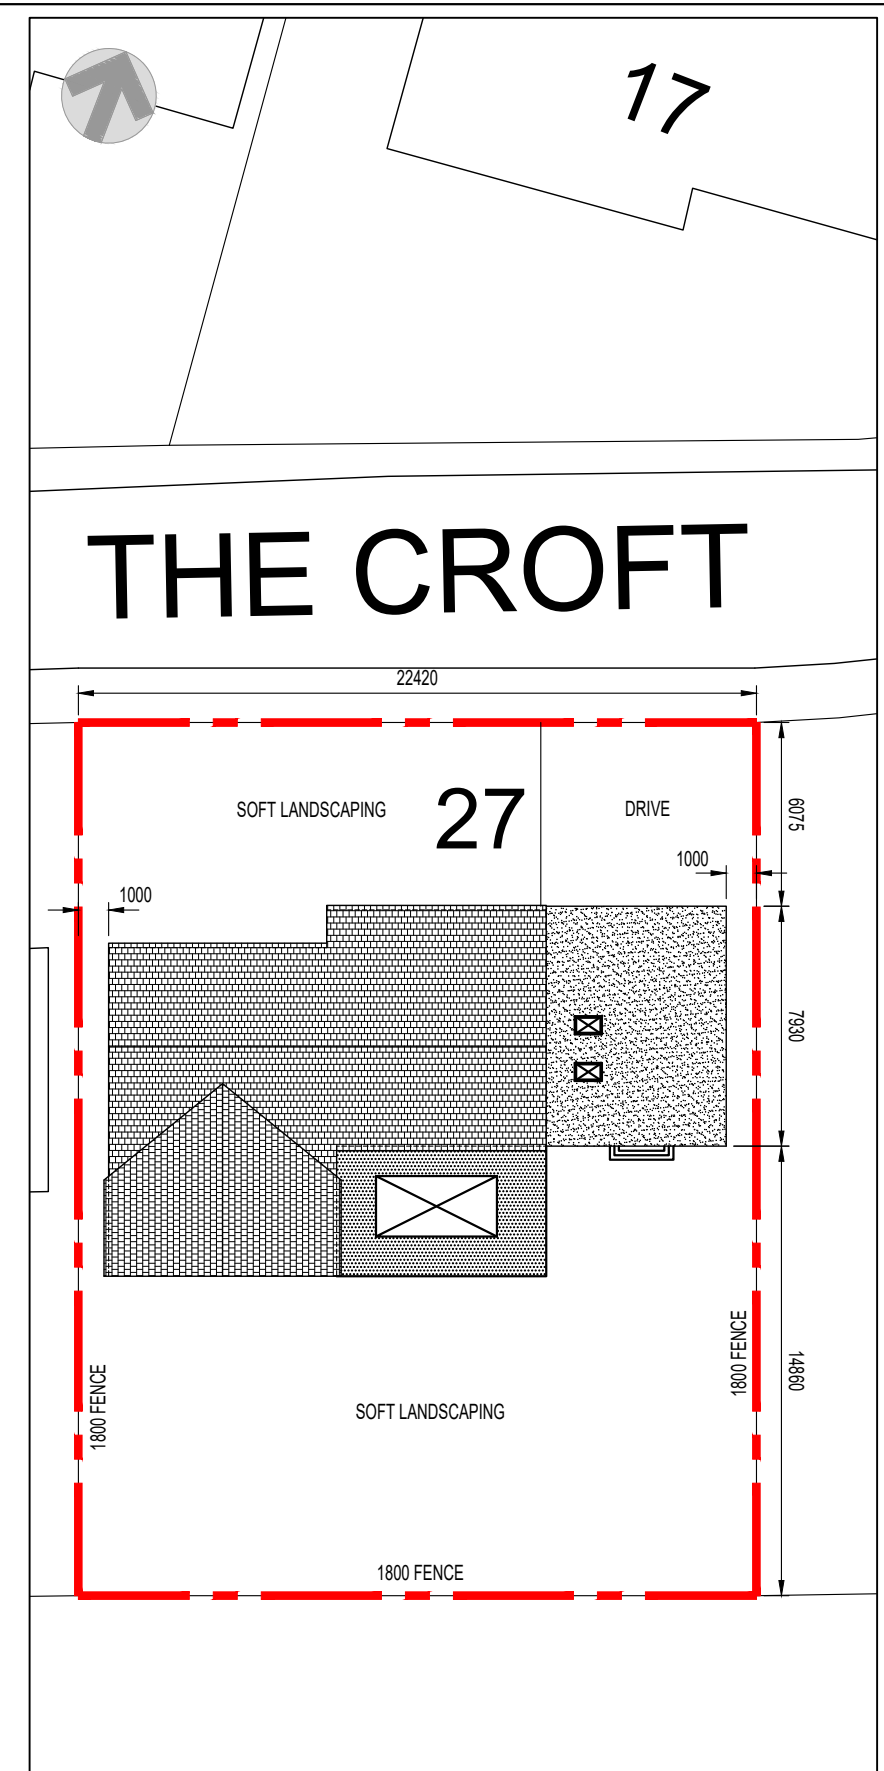

EXISTING BLOCK PLAN
SCALE 1:250

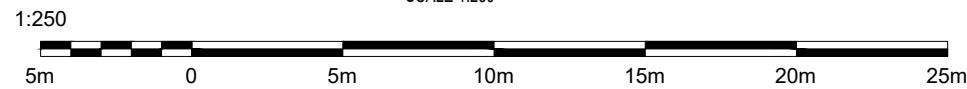

PROPOSED BLOCK PLAN
SCALE 1:250

DB DESIGN & DRAUGHTING LIMITED
6 GREBE CLOSE
SOUTH BEACH
BLYTH
NORTHUMBERLAND
NE24 3QU
07391 407 370
info.dbdd@gmail.com


CLIENT:
MR & MRS POULTON
27 THE CROFT
ULGHAM
MORPETH
NE61 3BB

PROJECT:
PROPOSED REAR EXTENSION,
GARAGE CONVERSION &
RECONFIGURATION

DRG TITLE:
LOCATION PLAN AND BLOCK PLANS

DRG No:
2022-054-01


REV	DATE	DESCRIPTION
0	06/12/2022	ORIGINAL FOR PLANNING

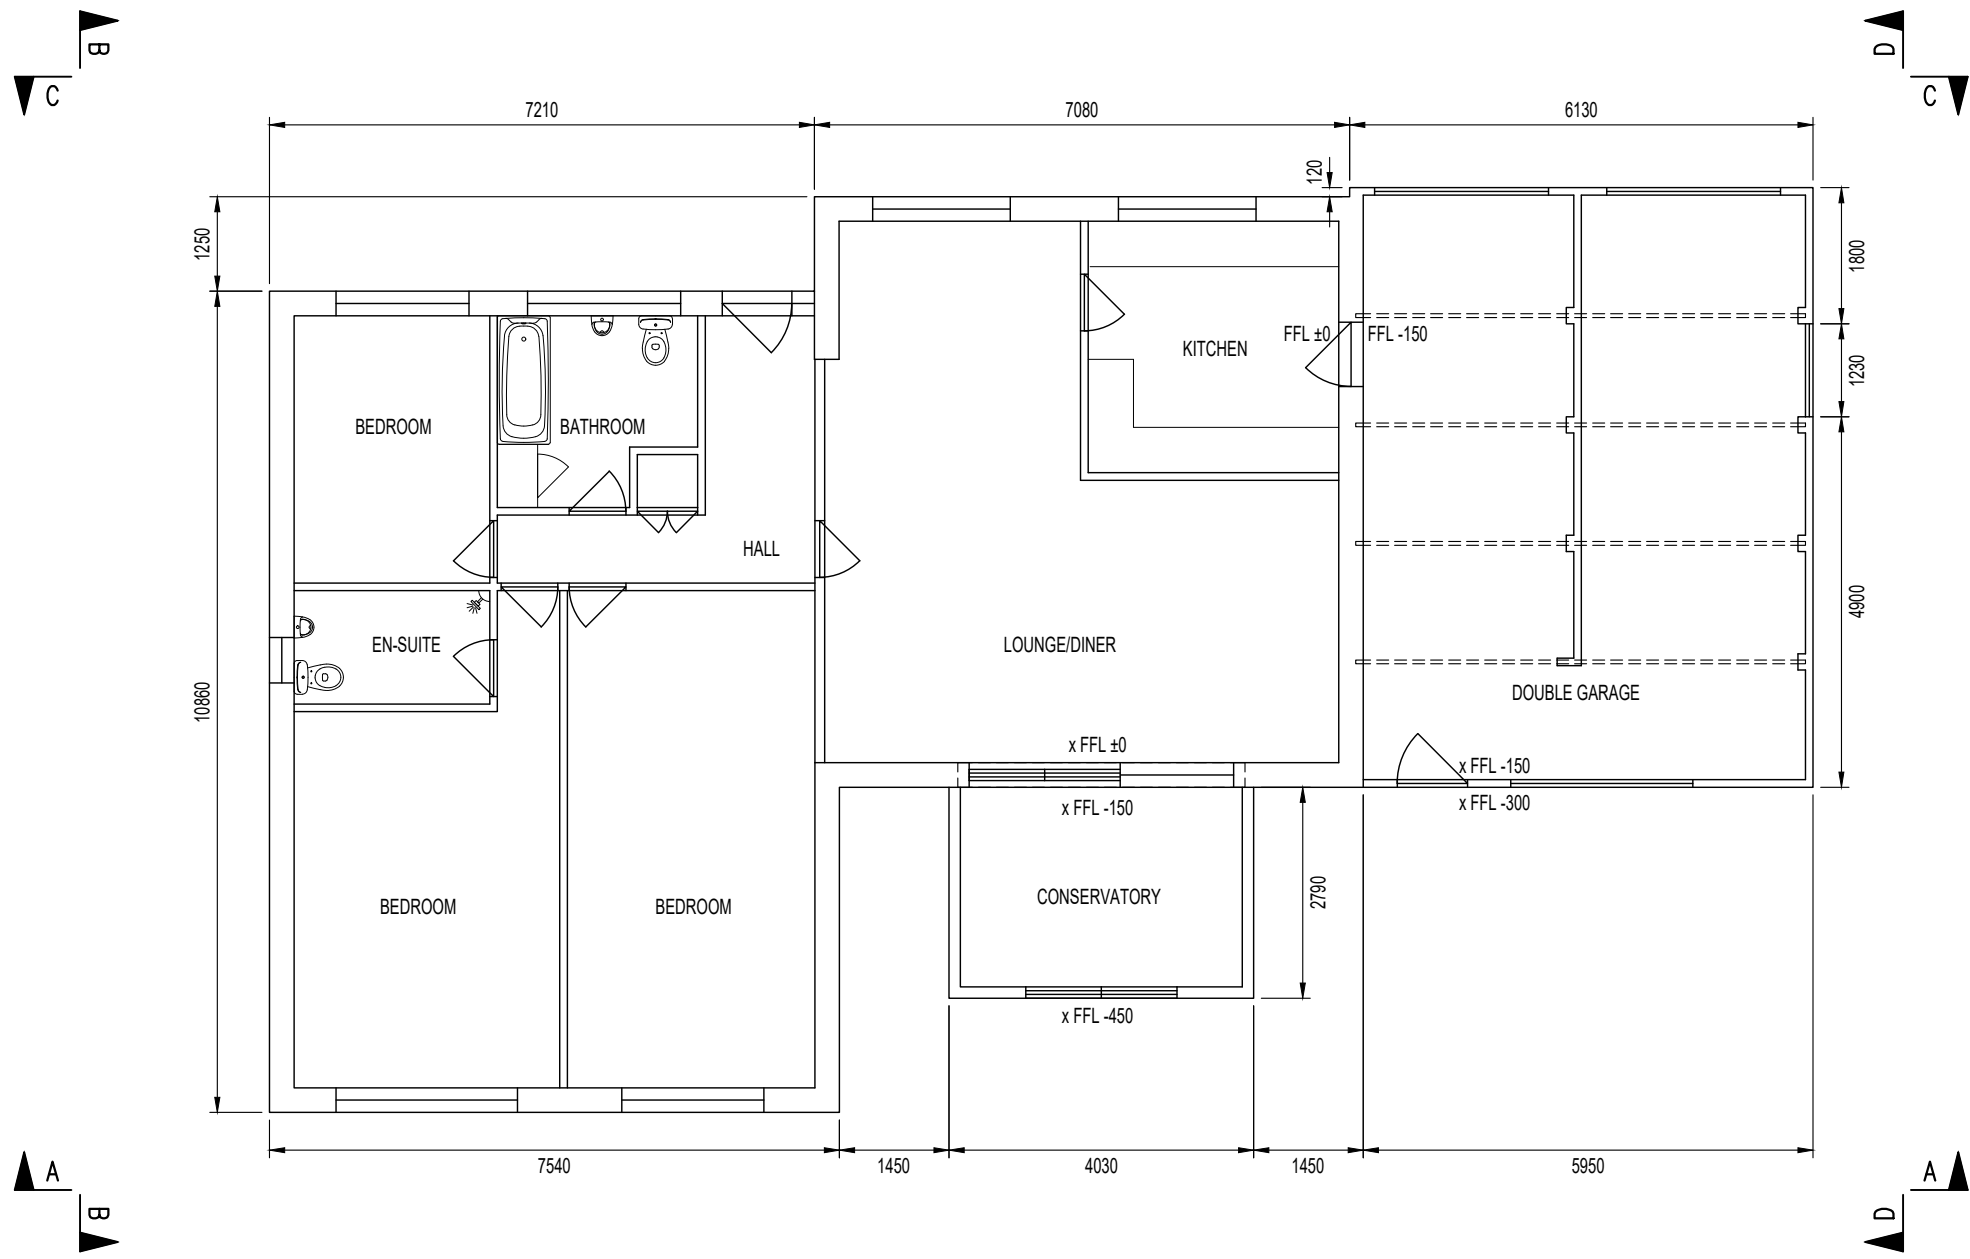

EXISTING GROUND FLOOR PLAN

SCALE 1:100

1:100

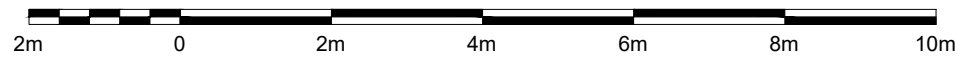

DB DESIGN & DRAUGHTING LIMITED
 6 GREBE CLOSE
 SOUTH BEACH
 BLYTH
 NORTHUMBERLAND
 NE24 3QU
 07391 407 370
 info.dbdd@gmail.com


CLIENT:
 MR & MRS POULTON
 27 THE CROFT
 ULGHAM
 MORPETH
 NE61 3BB

PROJECT:
 PROPOSED REAR EXTENSION,
 GARAGE CONVERSION &
 RECONFIGURATION

DRG TITLE:
 EXISTING GROUND FLOOR PLAN

DRG No:
 2022-054-02


REV	DATE	DESCRIPTION
0	06/12/2022	ORIGINAL FOR PLANNING

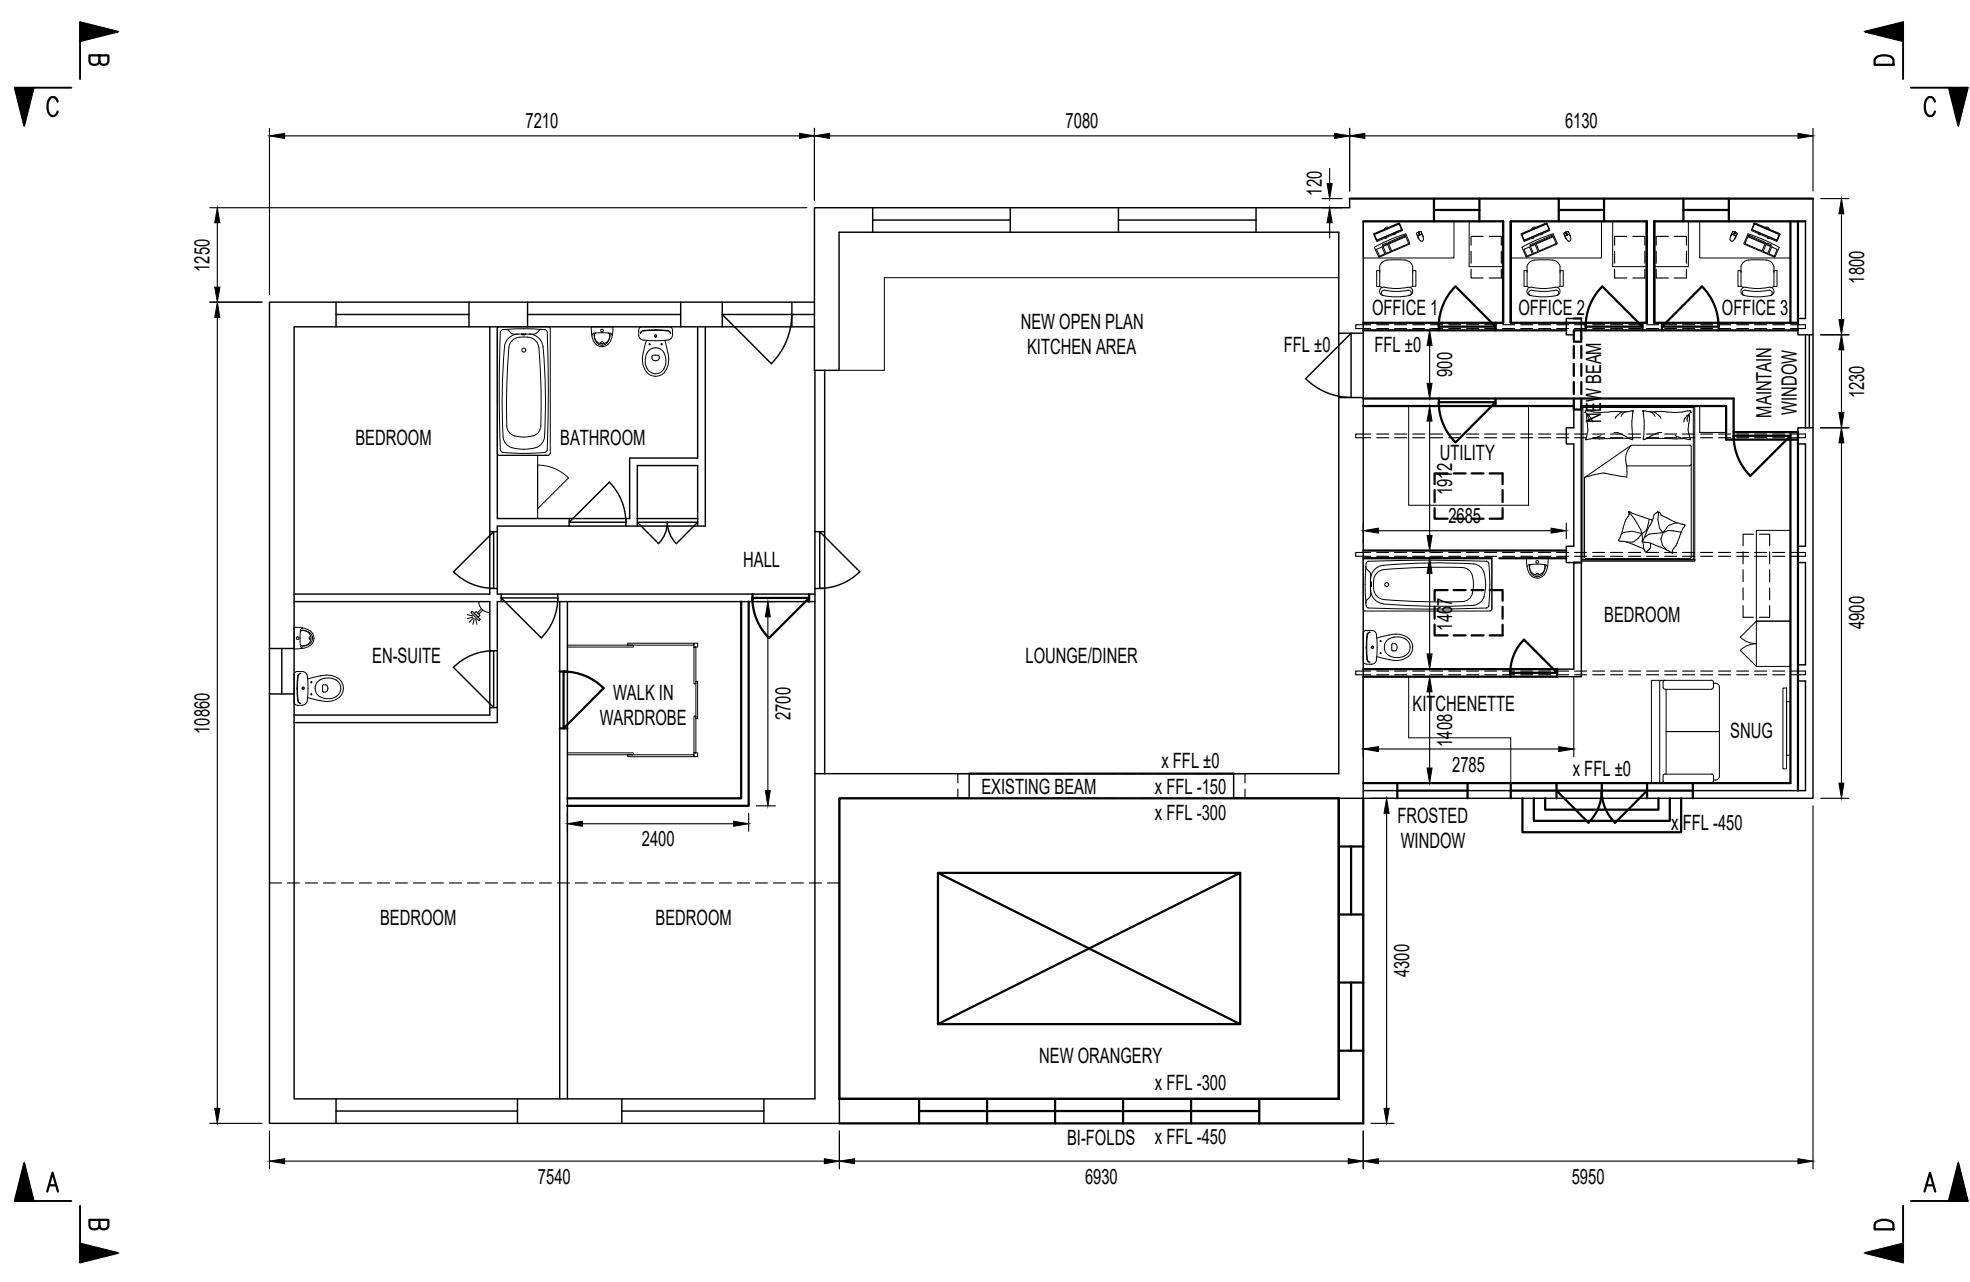

PROPOSEDED GROUND FLOOR PLAN

SCALE 1:100

1:100

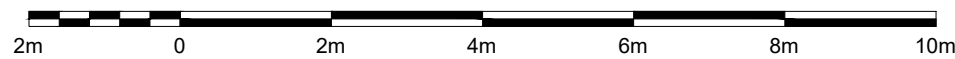

DB DESIGN & DRAUGHTING LIMITED
 6 GREBE CLOSE
 SOUTH BEACH
 BLYTH
 NORTHUMBERLAND
 NE24 3QU
 07391 407 370
 info.dbdd@gmail.com


CLIENT:
 MR & MRS POULTON
 27 THE CROFT
 ULGHAM
 MORPETH
 NE61 3BB

PROJECT:
 PROPOSED REAR EXTENSION,
 GARAGE CONVERSION &
 RECONFIGURATION


DRG TITLE:
 PROPOSED GROUND FLOOR PLAN

DRG No:
 2022-054-03


REV	DATE	DESCRIPTION
0	06/12/2022	ORIGINAL FOR PLANNING

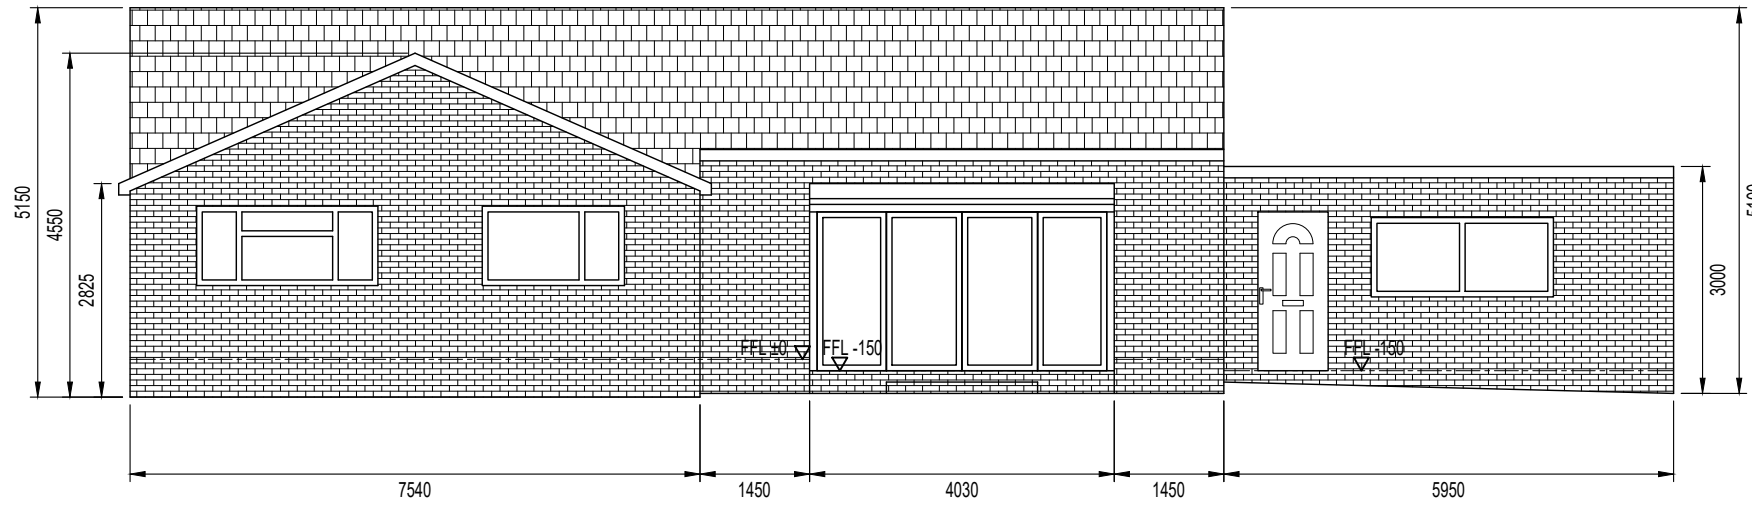


EXISTING REAR ELEVATION A-A
SCALE 1:100

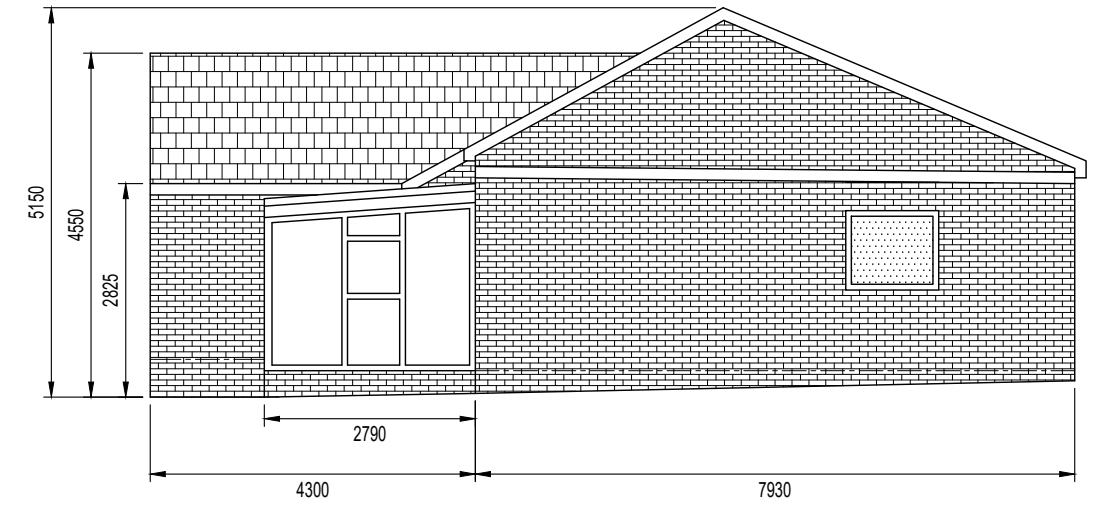


EXISTING SIDE ELEVATION B-B
SCALE 1:100

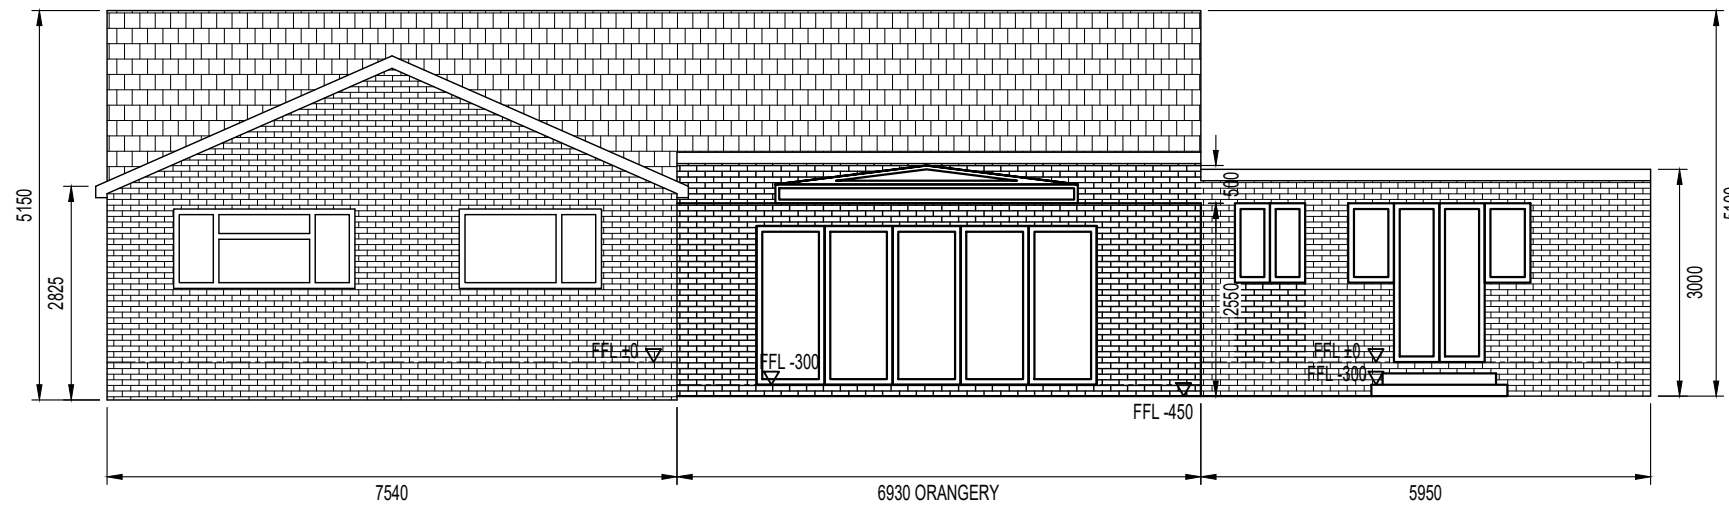

PROPOSED REAR ELEVATION A-A
SCALE 1:100

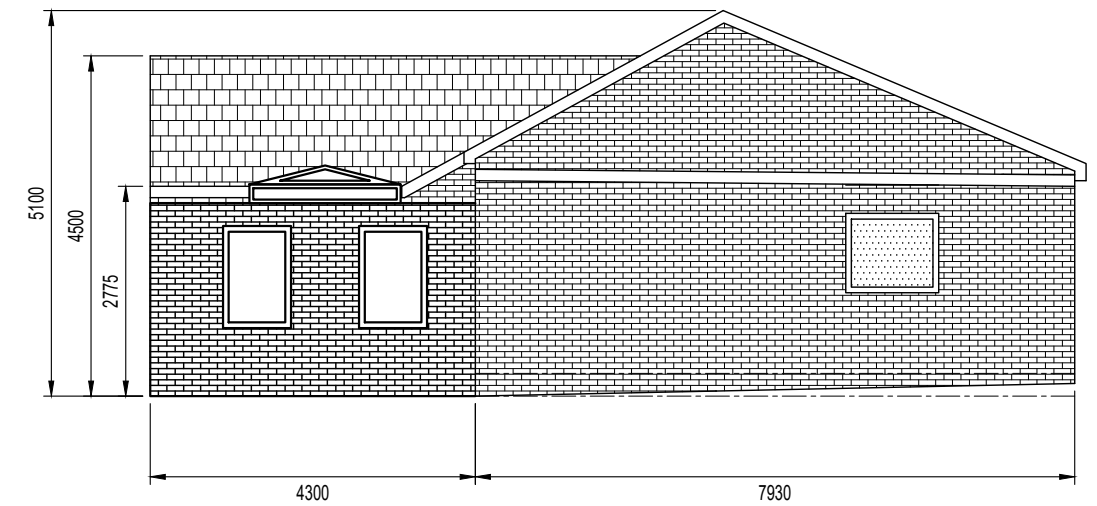

PROPOSED SIDE ELEVATION B-B
SCALE 1:100

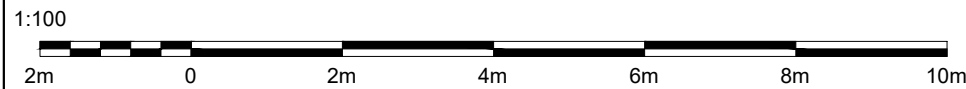

DB DESIGN & DRAUGHTING LIMITED
6 GREBE CLOSE
SOUTH BEACH
BLYTH
NORTHUMBERLAND
NE24 3QU
07391 407 370
info.dbdd@gmail.com


CLIENT:
MR & MRS POULTON
27 THE CROFT
ULGHAM
MORPETH
NE61 3BB

PROJECT:
PROPOSED REAR EXTENSION,
GARAGE CONVERSION &
RECONFIGURATION


DRG TITLE:
EXISTING & PROPOSED
ELEVATIONS

DRG No:
2022-054-04


REV	DATE	DESCRIPTION
0	06/12/2022	ORIGINAL FOR PLANNING

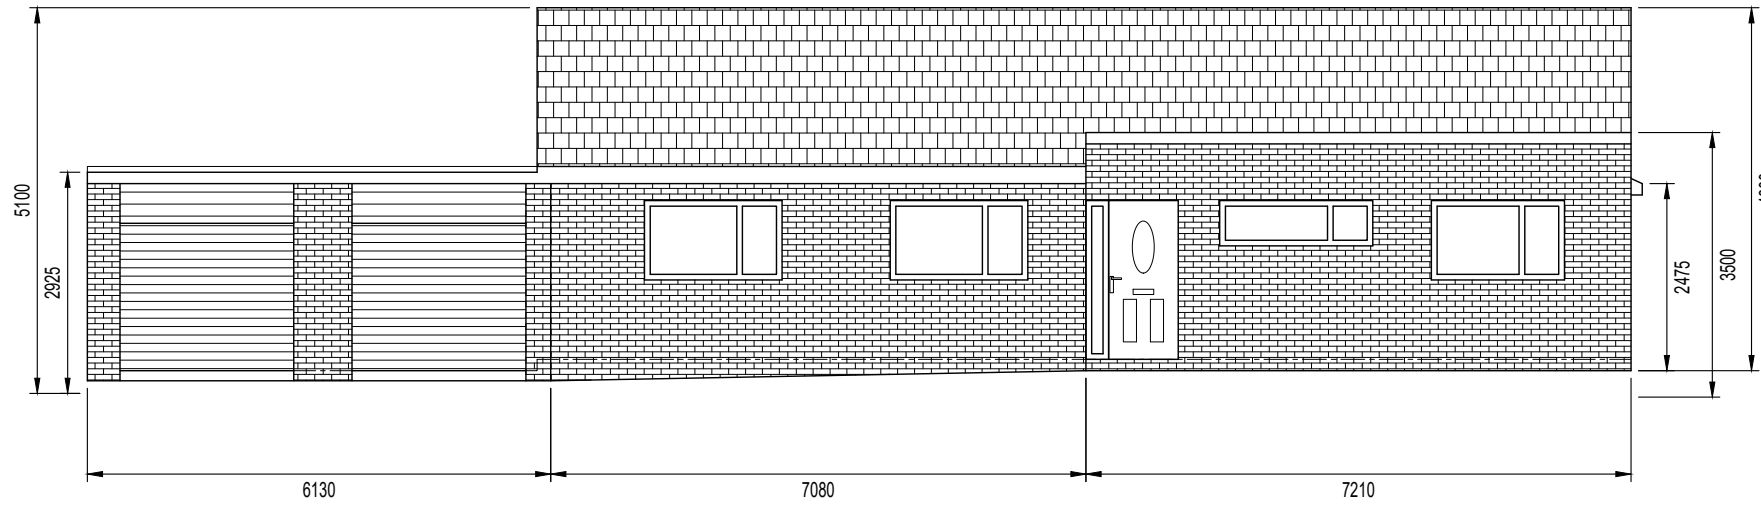


EXISTING FRONT ELEVATION C-C
SCALE 1:100

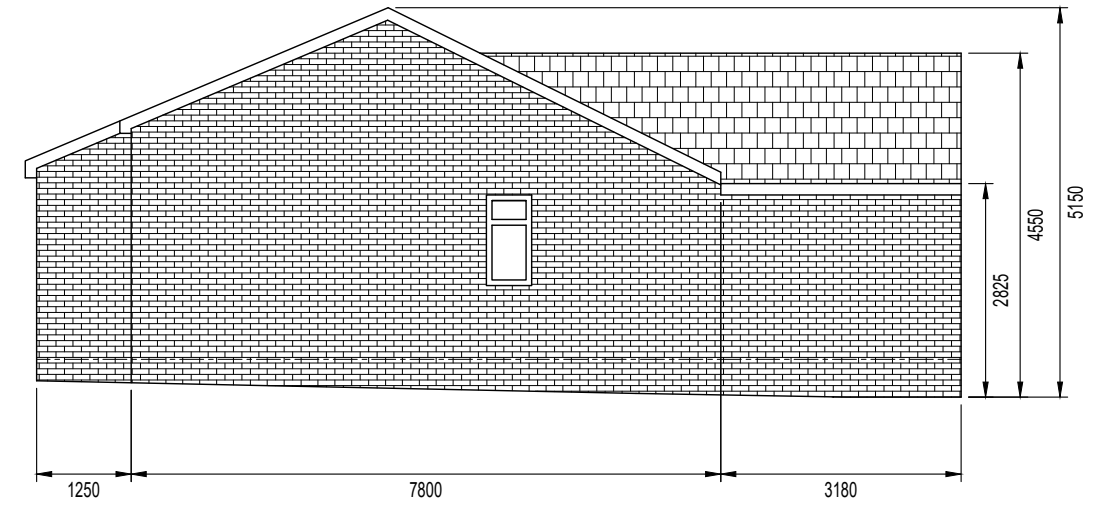


EXISTING SIDE ELEVATION D-D
SCALE 1:100

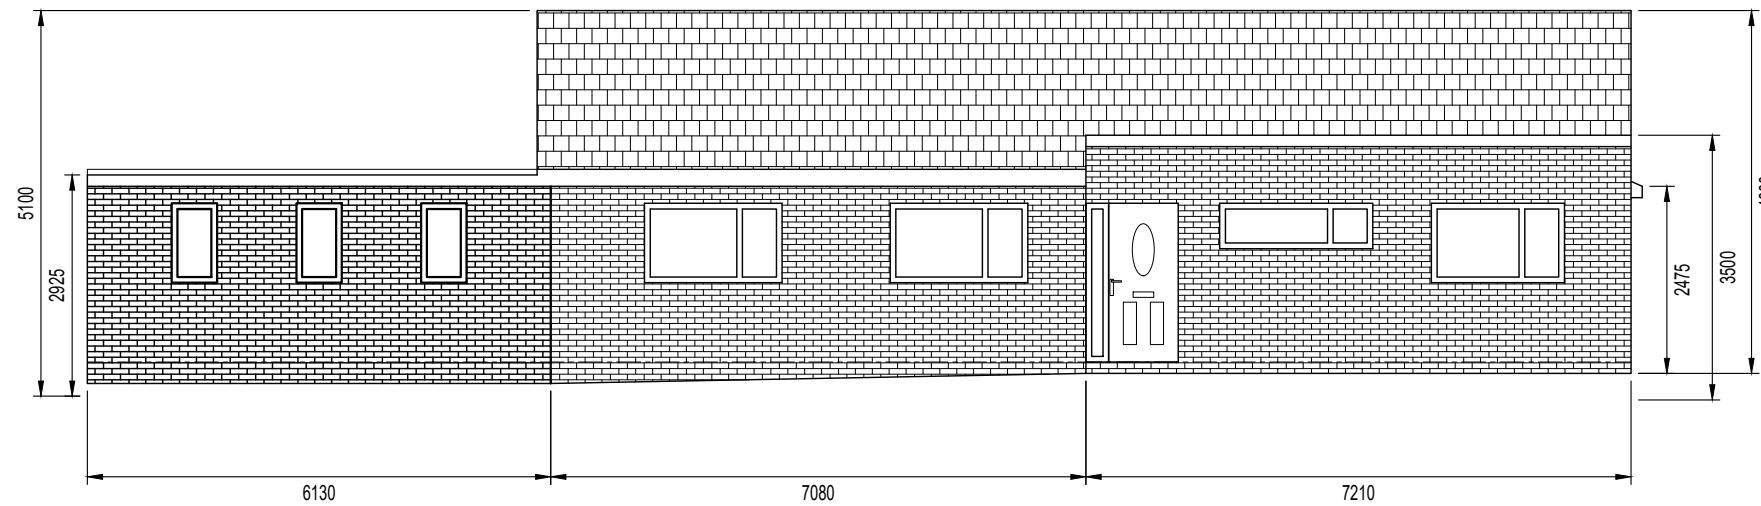

PROPOSED FRONT ELEVATION C-C
SCALE 1:100

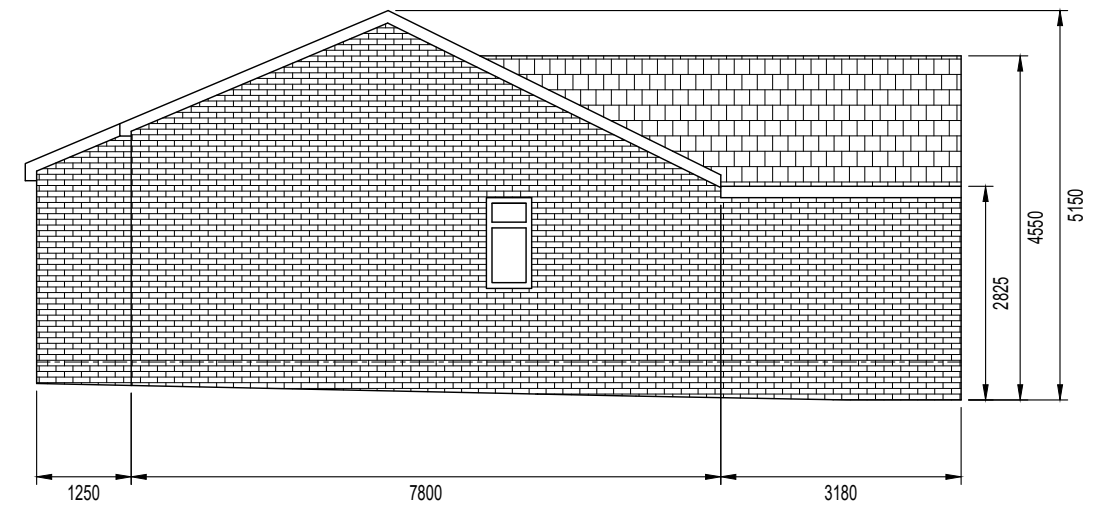

EXISTING SIDE ELEVATION D-D
(NO CHANGE)
SCALE 1:100

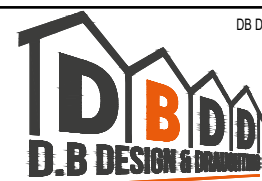

DB DESIGN & DRAUGHTING LIMITED
6 GREBE CLOSE
SOUTH BEACH
BLYTH
NORTHUMBERLAND
NE24 3QU
07391 407 370
info.dbdd@gmail.com

CLIENT:
MR & MRS POULTON
27 THE CROFT
ULGHAM
MORPETH
NE61 3BB

PROJECT:
PROPOSED REAR EXTENSION,
GARAGE CONVERSION &
RECONFIGURATION

DRG TITLE:
EXISTING & PROPOSED
ELEVATIONS

DRG No:
2022-054-04

REV	DATE	DESCRIPTION
0	06/12/2022	ORIGINAL FOR PLANNING