






Client Name : Mr & Mrs B Polley			
Project Title :New Cottage, Dunmow Road, Leaden Roding, Dunmow, Essex, CM6 1QA			
Drawing Name : Proposed Floor/Roof Plans			
Scale : 1:100 @ A3	Drawn/Checked: AS/JRF	Status : Application	Rev : -
Date : 02 November 2022	Plot Date : 07 December 2022 14:22:36	Dwg No : 22.7720/P202	

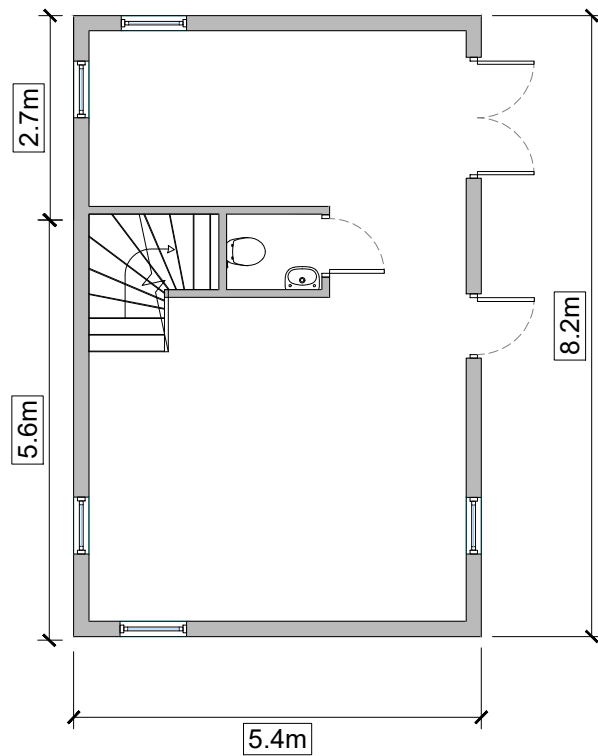

Ground Floor Plan

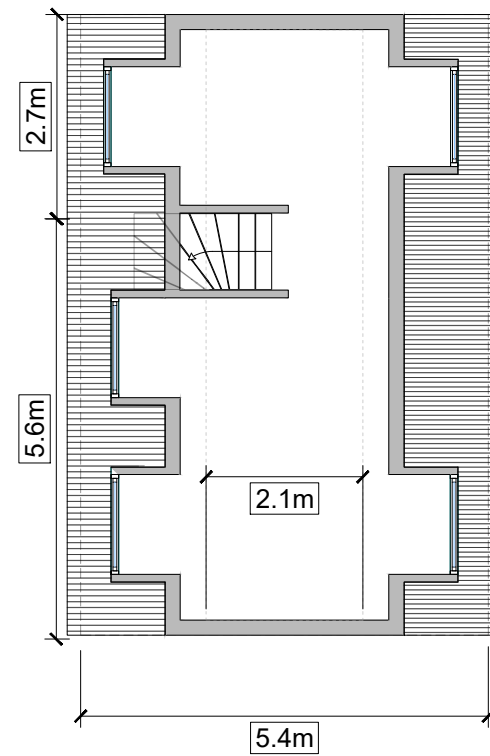

First Floor Plan

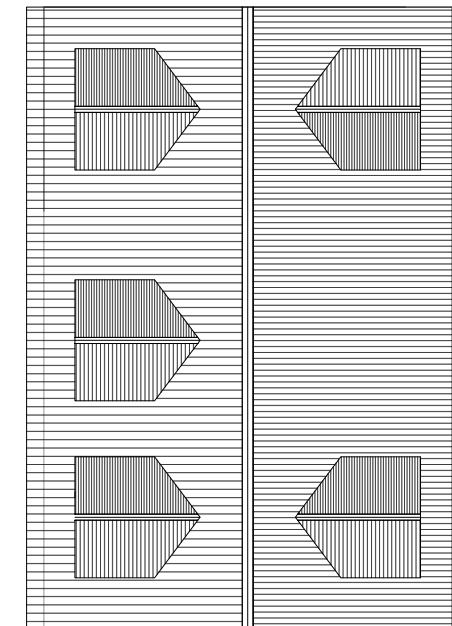

Roof Plan



Note:
 This drawing is provided for planning application purposes only and should not be used or relied upon for Building Regulations applications or in the use of Construction. All dimensions should be checked on site before the commencement of any works or ordering of materials. Any discrepancies should be reported to Smart Planning Ltd.



No.	Date	Amendment	Initials

© THIS DRAWING IS THE COPYRIGHT OF SMARTPLANNING. This document must not be reproduced in whole or in part without prior permission of Smartplanning Ltd. Registered in England No. 04369649. OS Licence Number 100042413



Head Office
 Old School House, Rettendon
 Turnpike, Battlesbridge,
 Essex, SS11 7QL

Email contact@smartplanning.co.uk
 Website www.smartplanning.co.uk
 Phone 0330 053 6811