



Front Elevation - Proposed
1:100

02 01 04 03

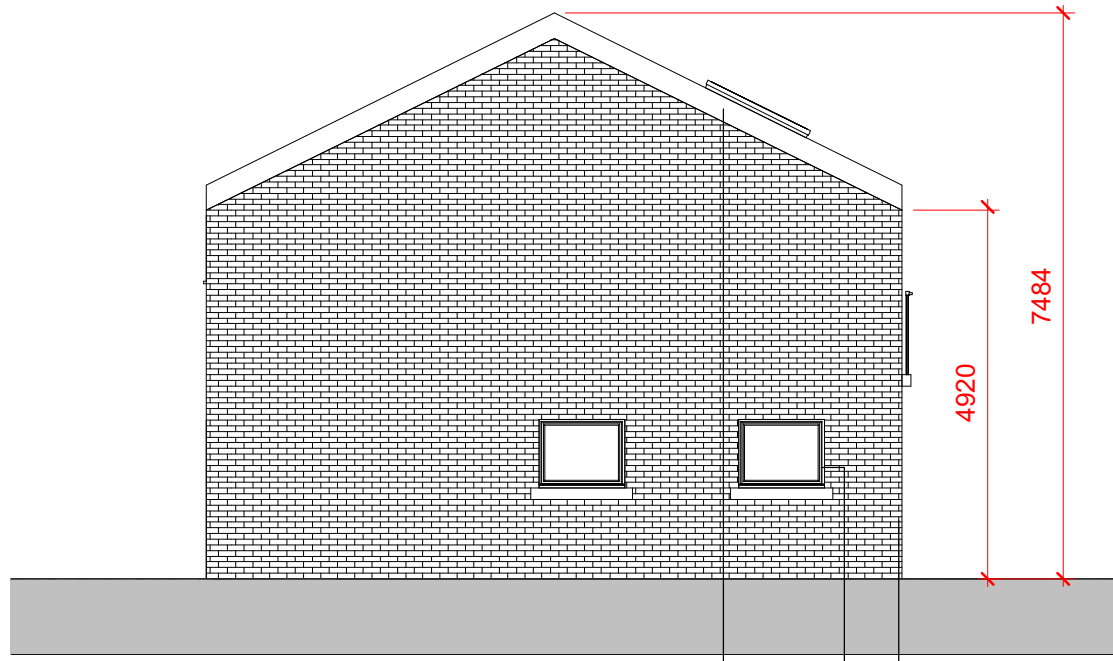


Right Side Elevation - Proposed
1:100

03 02 01

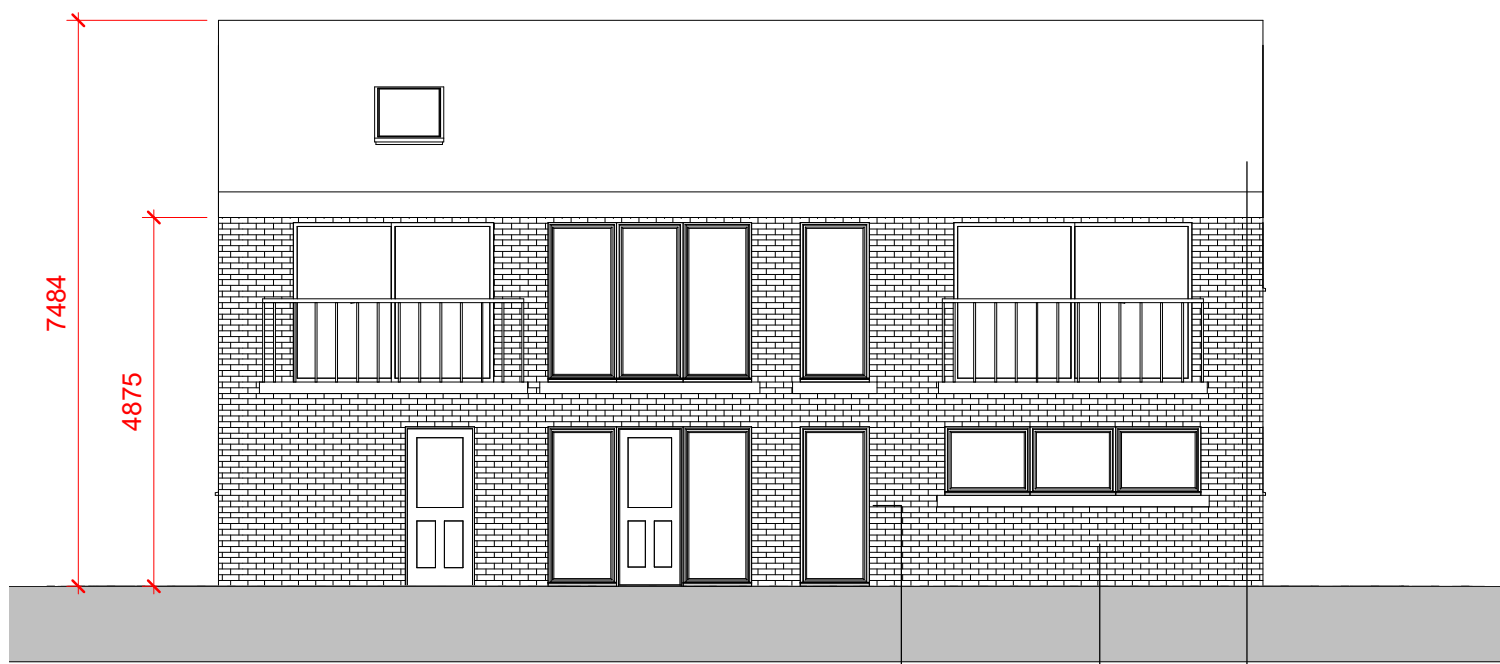

Rear Elevation - Proposed
1:100


02 01 03

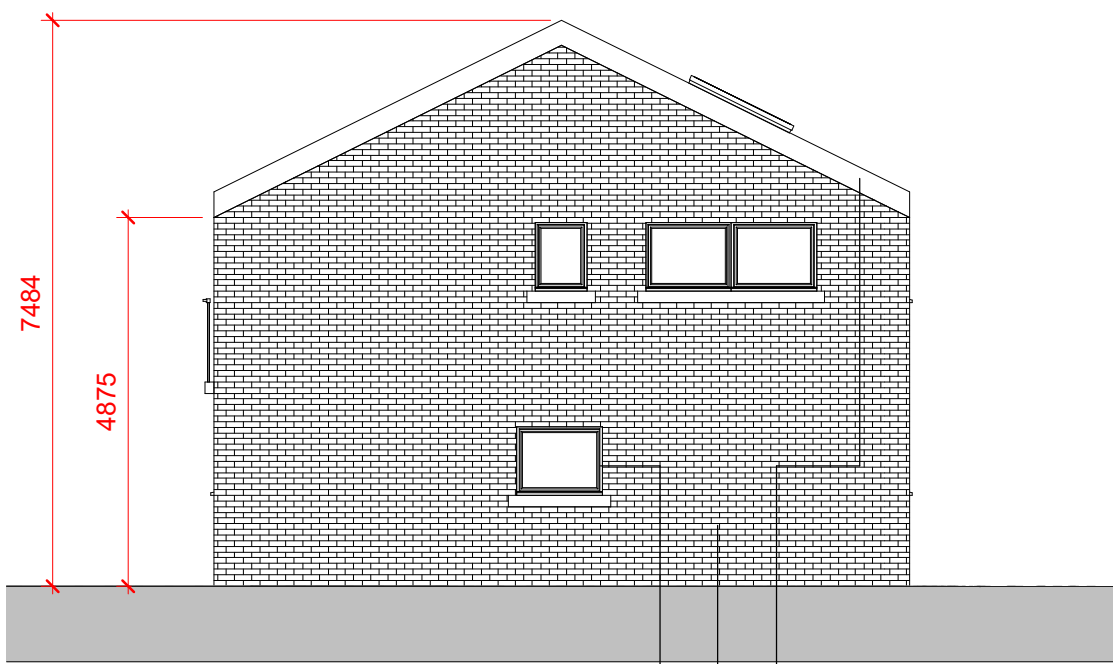

Left Side Elevation - Proposed
1:100

02 01 03

- PROPOSED MATERIALS KEY:**
- 01 - Reclaimed Red Brick
 - 02 - Double Glazed 7024 Graphite Grey aluminium windows
 - 03 - Slate
 - 04 - 7024 Graphite Grey garage door

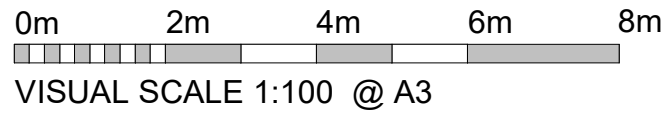

REV	Date	Description	Issued	Additional Notes

Project 1
1114 - Esteban Barn, L39 7HN

Client Name
Jackie Disley

Project Address
Esteban Barn, L39 7HN

Title Elevations - Proposed	
Drawing No. 1114 01 1114-02-04-002	
Scale 1 : 100	Sheet Size A3
Drawn by DB	Checked by DB

ARCHIPHONIC

Positive Change through Architectural Design

Unit 256, Slater Studios, 9 Slater Street, Liverpool, L1 4BW
info@ArchiPhonic.co.uk / +44 (0)151 345 7600