
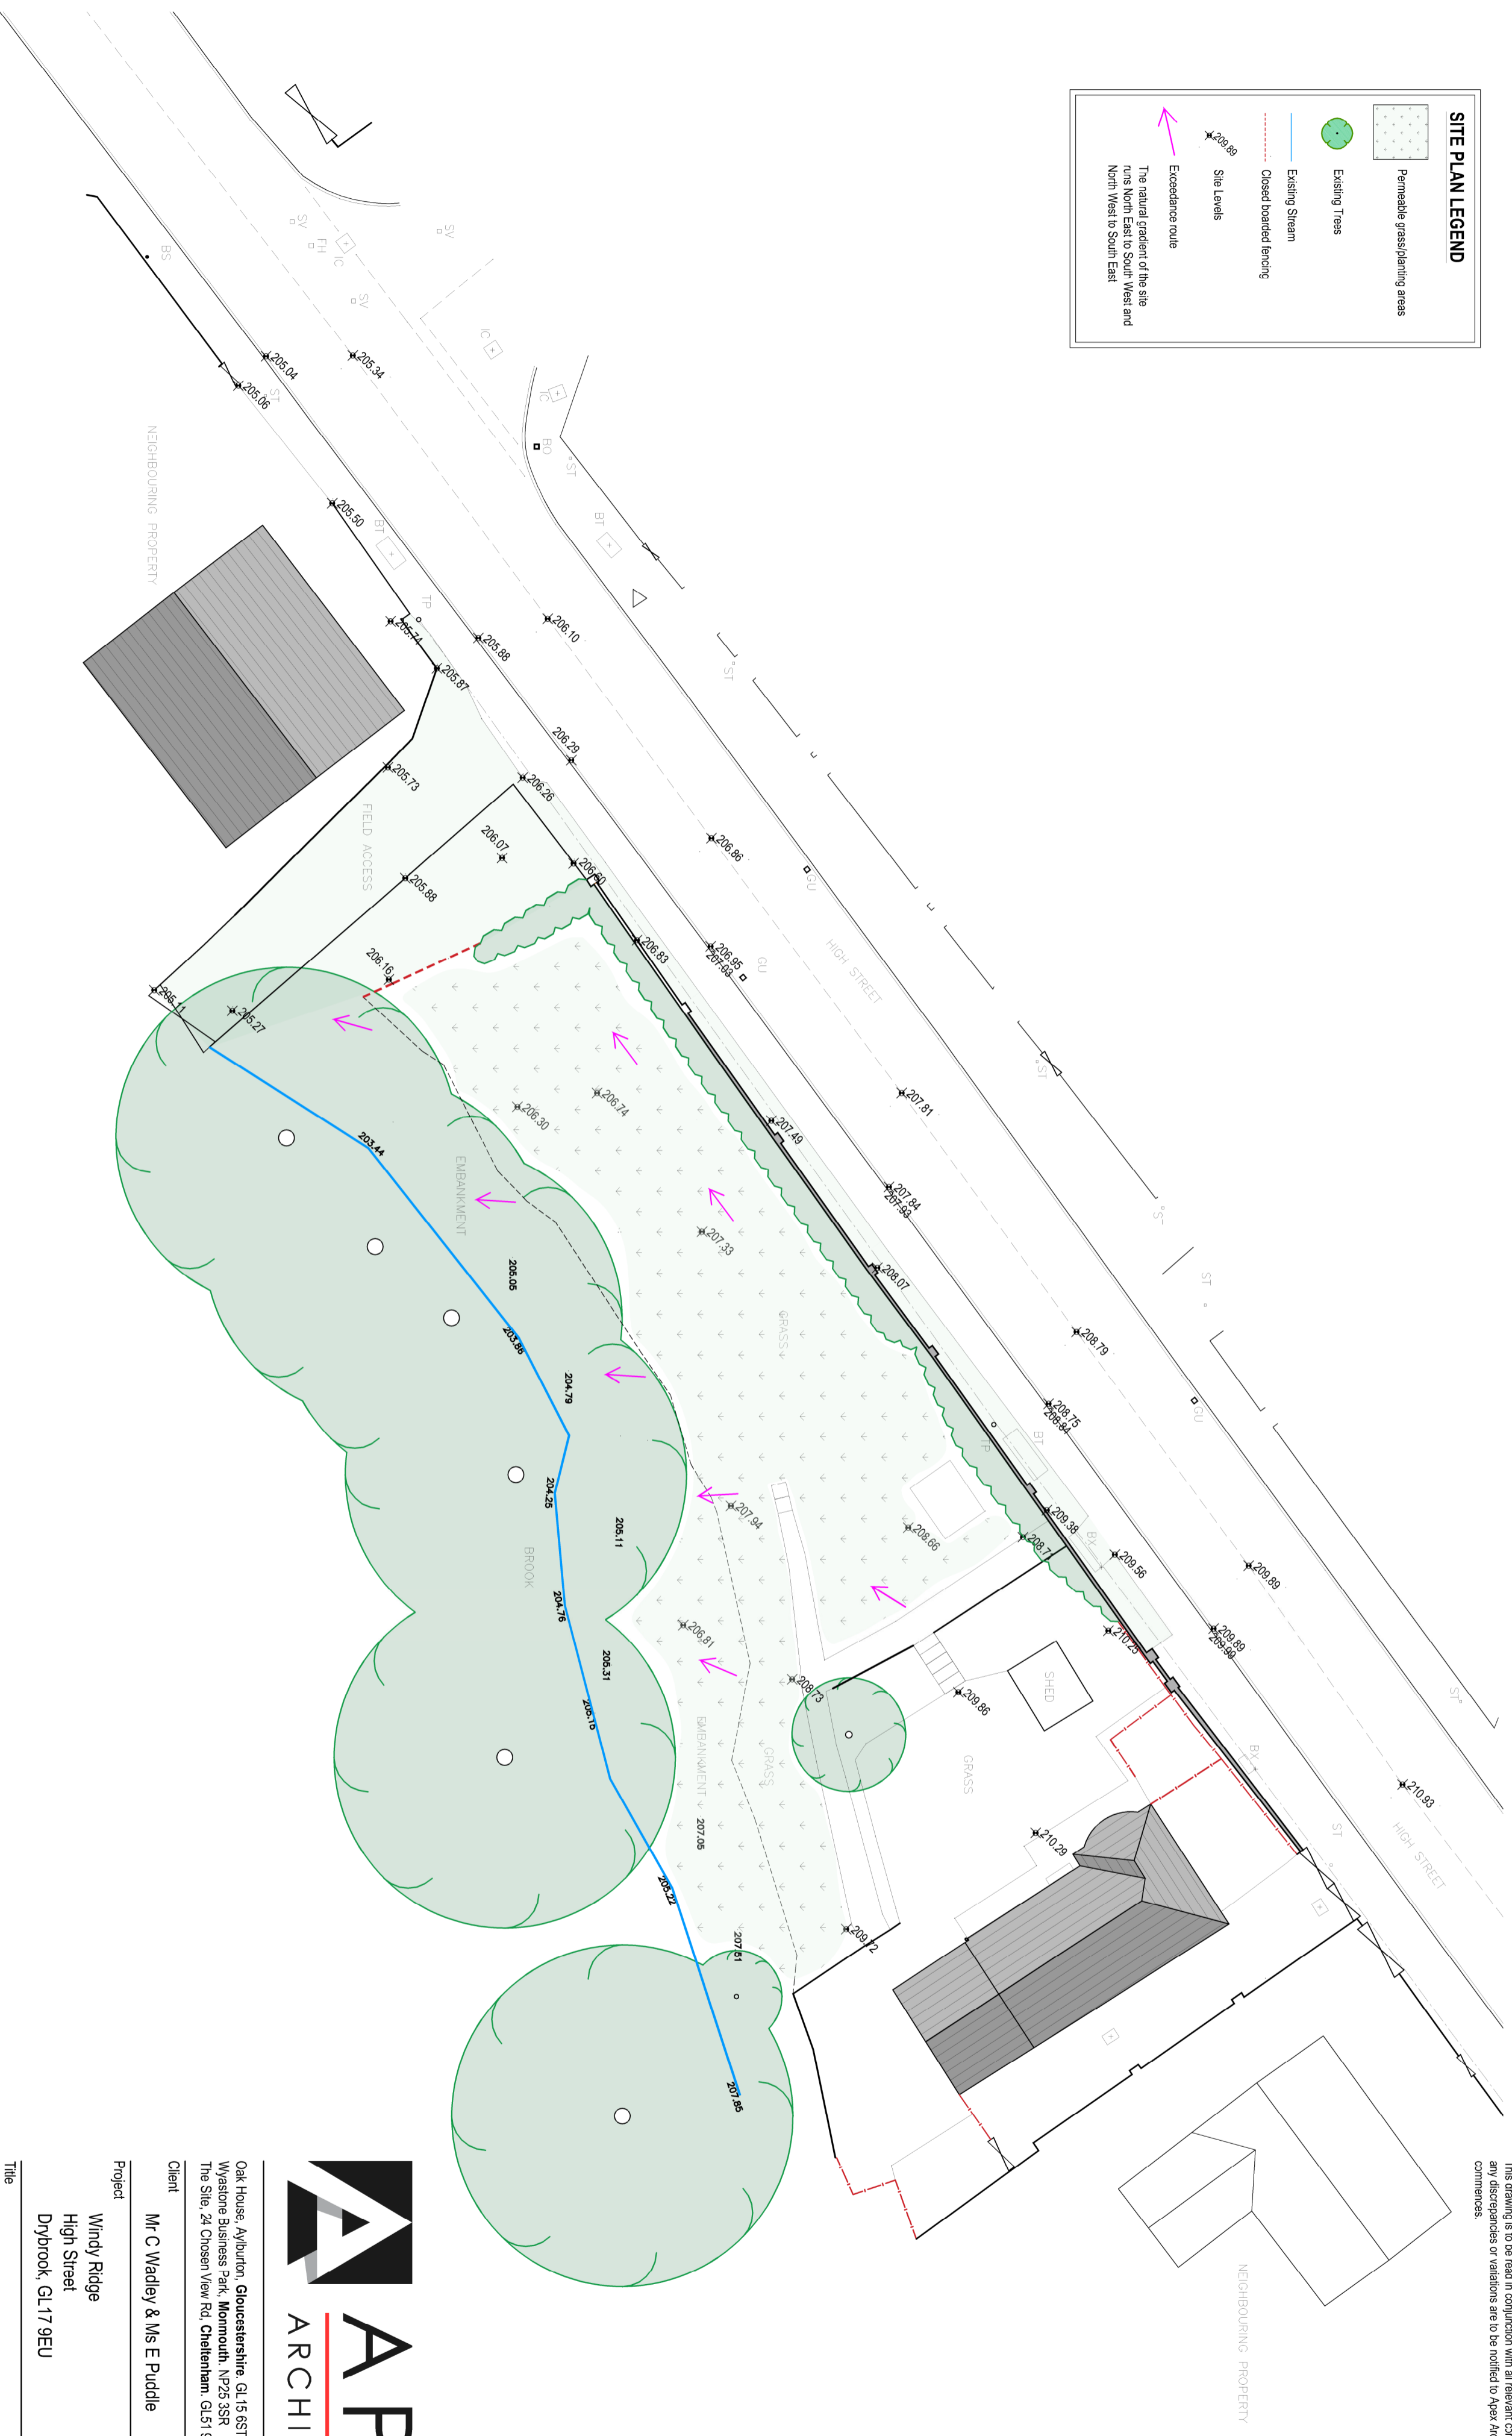


All dimensions to be checked on site by contractor prior to preparation of shop drawings and commencement of work on site.


Do not scale from this drawing.

This drawing and the copyrights and patents therein are the property of Apex Architecture and may not be used or reproduced without consent.

This drawing is to be read in conjunction with all relevant consultant's drawings/documents and any discrepancies or variations are to be notified to Apex Architecture before the affected work commences.

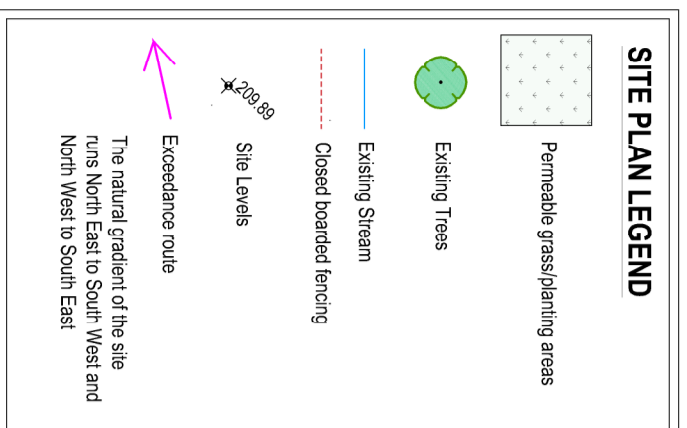

SITE PLAN - Scale 1:200

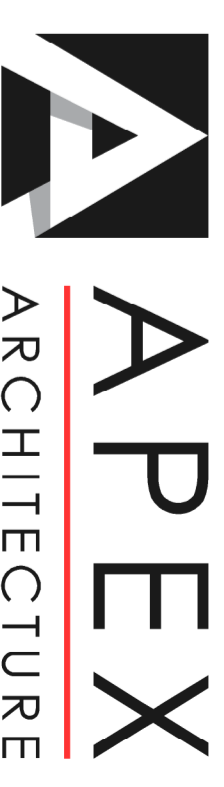

Oak House, Aylbourn, Gloucestershire, GL15 6ST 01594 516161
 Wyastone Business Park, Monmouth, NP25 3SR 01600 800101
 The Site, 24 Croson View Rd, Cheltenham, GL51 9LT 01242 650 980

Client
Mr C Wadley & Ms E Puddle

Project
 Windy Ridge
 High Street
 Drybrook, GL17 9EU

Title
Existing Site Plan

Job No.	Drawing No.	Revision
AA683WR	1001	N/A
Scale	Issue	Date
1:200 @A2	Planning	December 2022

www.apexarchitectur Ltd com enquire@apexarchitectur Ltd com