


South Elevation



West Elevation

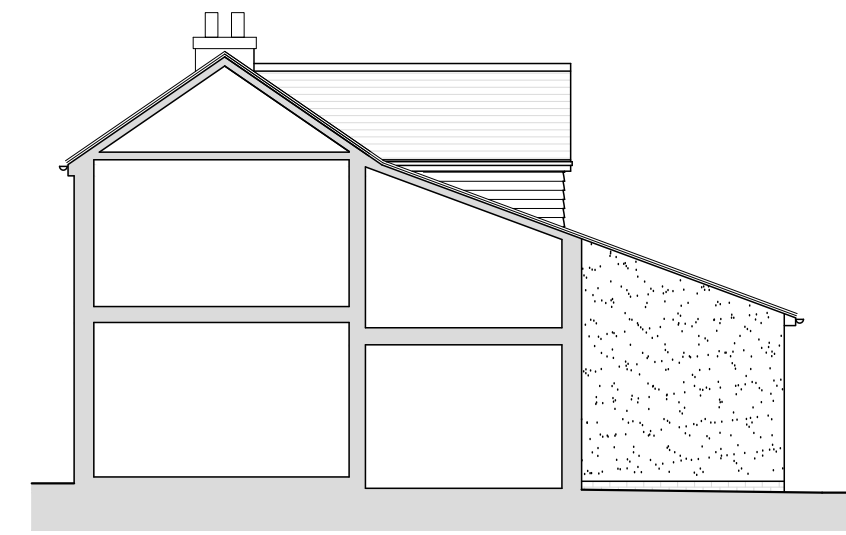




North Elevation

© THIS DRAWING IS THE COPYRIGHT OF ALPHA DESIGN STUDIO LTD & MUST NOT BE REPRODUCED IN PART OR WHOLE WITHOUT CONSENT


ALL DIMENSIONS MUST BE CHECKED ON SITE / WORKSHOP WHERE APPLICABLE PRIOR TO COMMENCING THE WORKS.

THIS DRAWING MUST NOT BE SCALED EXCEPT FOR PLANNING PURPOSES.

THIS DRAWING HAS BEEN PRODUCED FOR THE CLIENT NAMED BELOW FOR THE PROJECT NAMED BELOW & IS SUBMITTED AS PART OF A PLANNING APPLICATION & IS NOT INTENDED FOR USE BY ANY OTHER PERSON OR FOR ANY OTHER PURPOSE

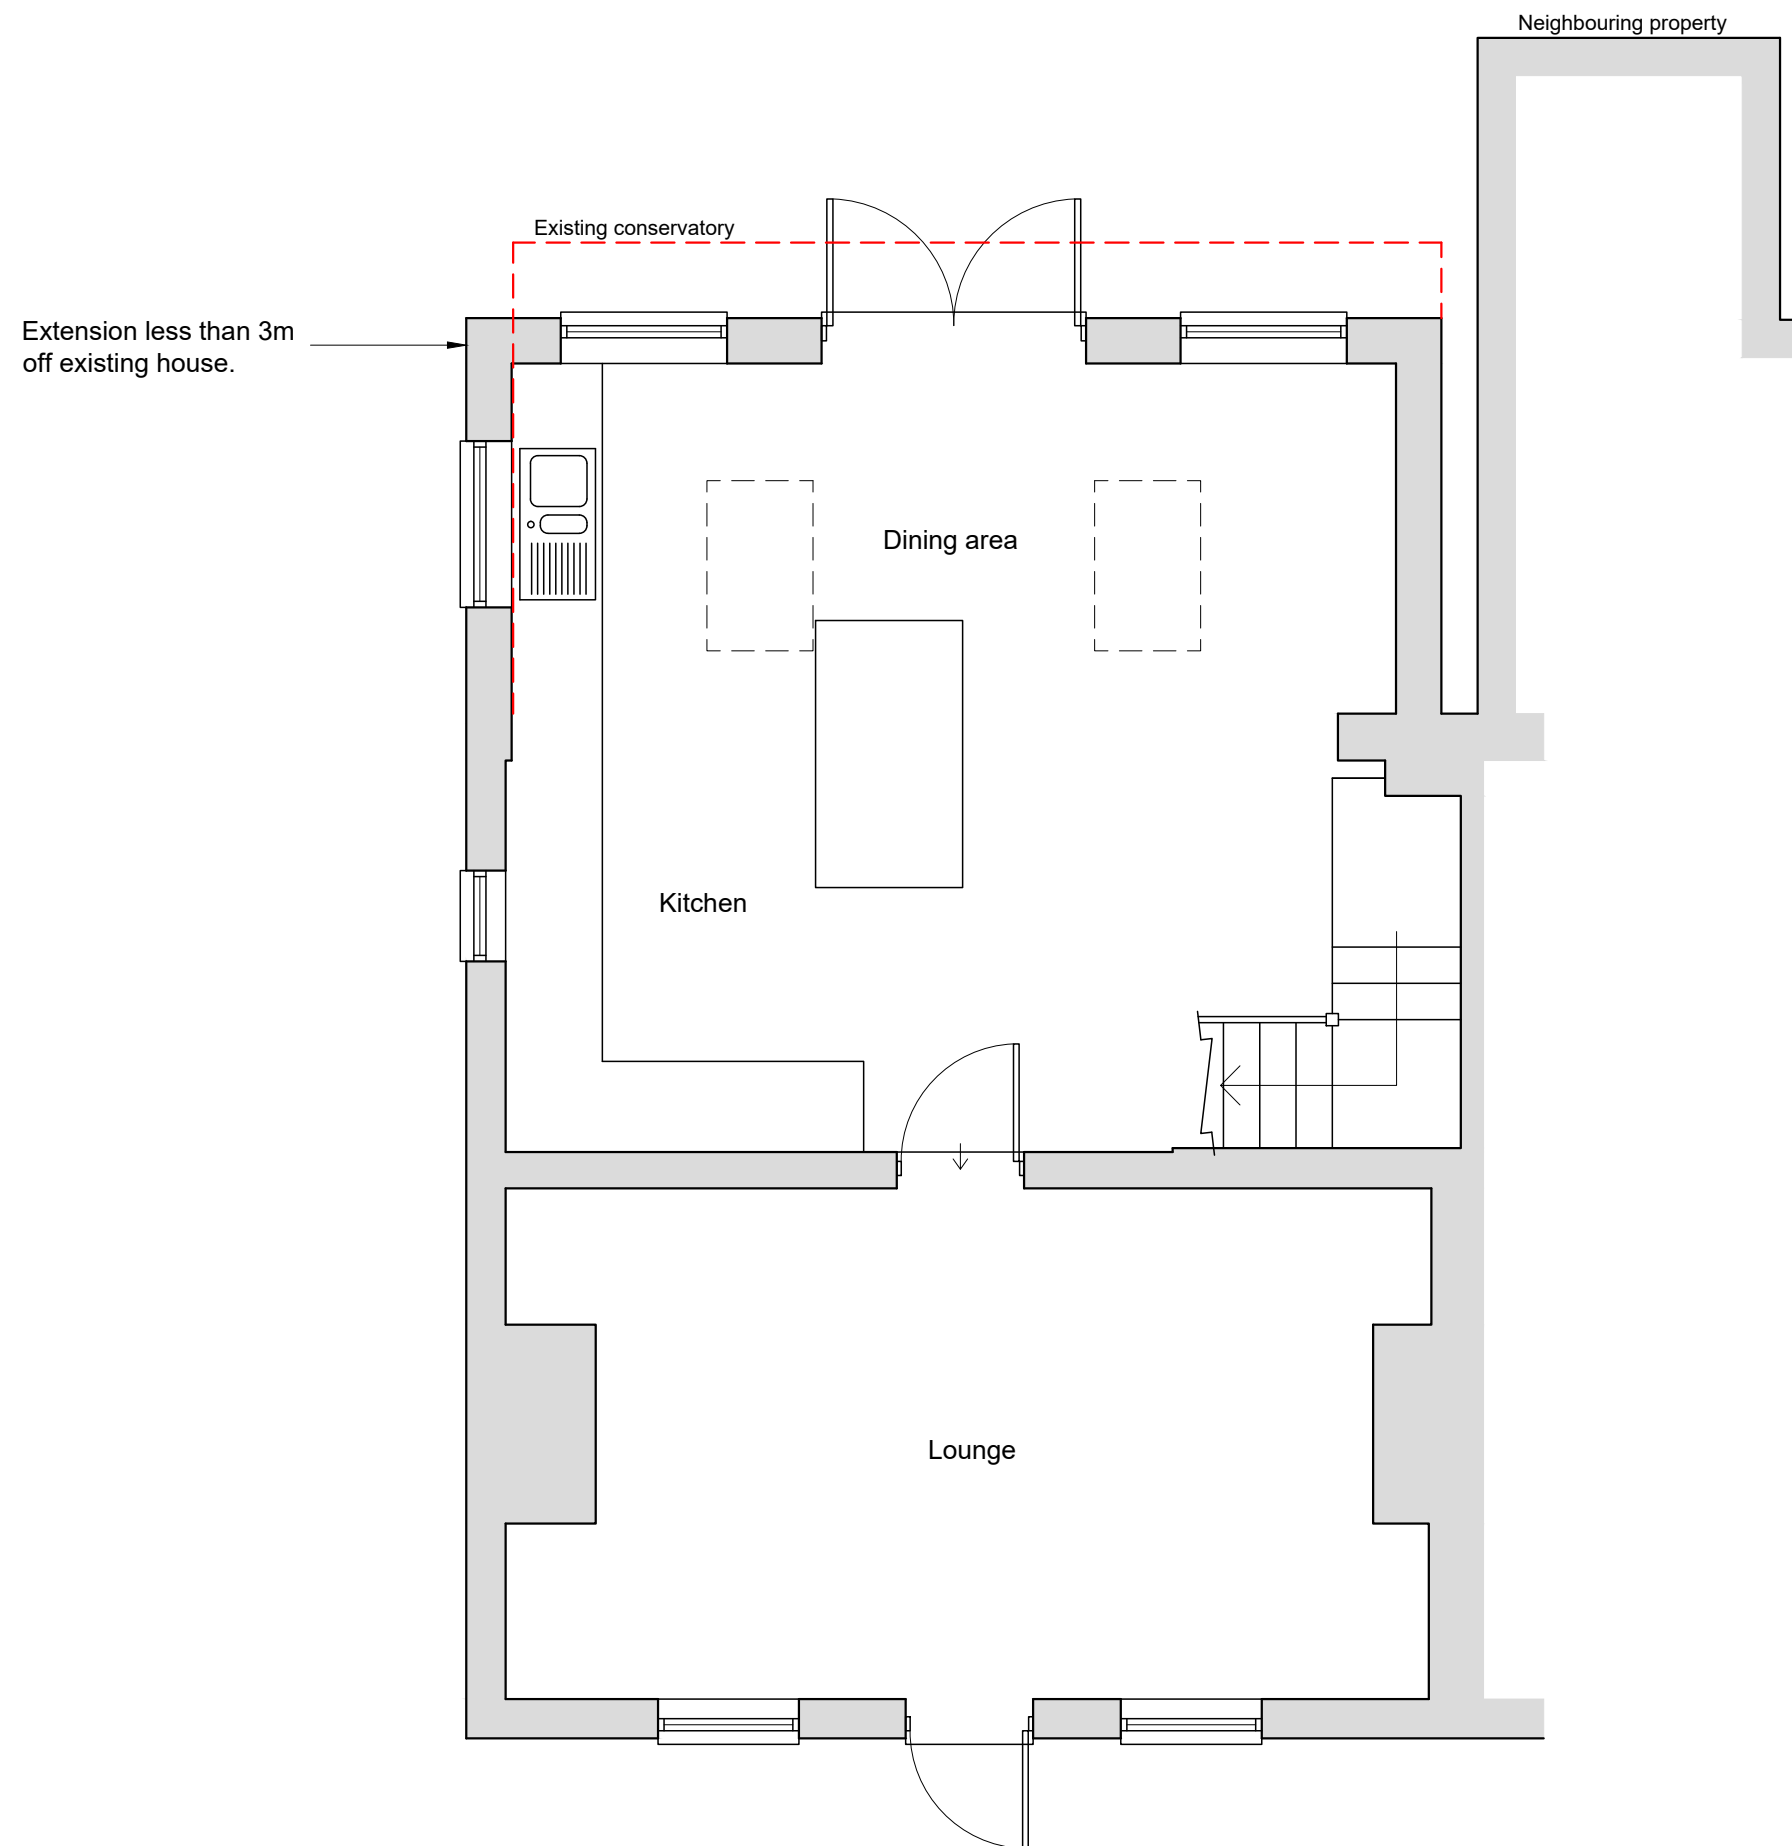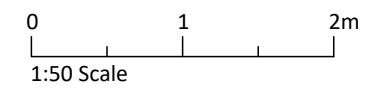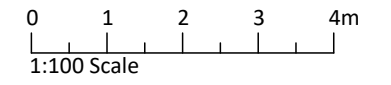

Ground Floor Plan

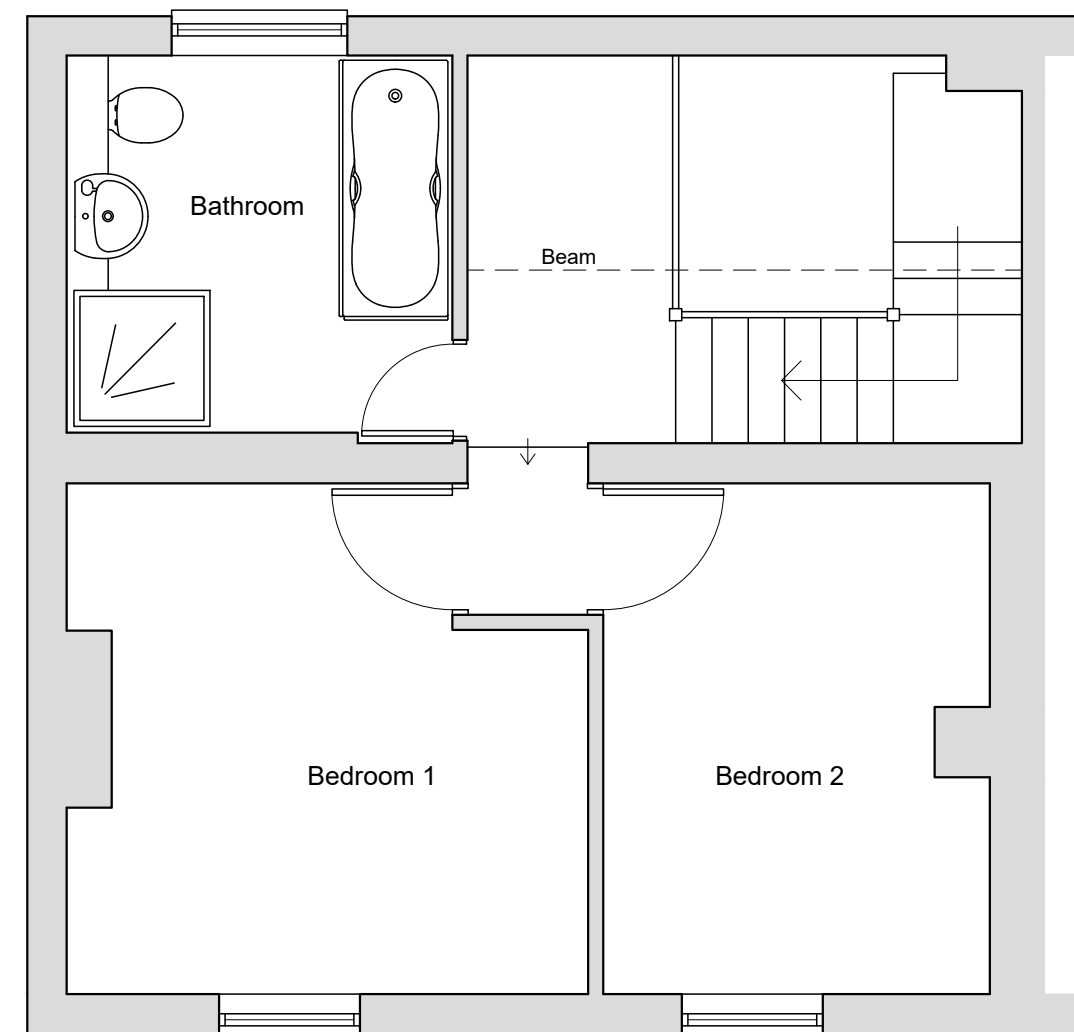

First Floor Plan

Material Finishes:

1. Render to match existing house
2. White UPVC windows to match existing.
3. Plain concrete tiles to match existing.
4. Red / brown tile hanging.

REV	DATE	DESCRIPTION
-----	------	-------------

TITLE
PLANS AND ELEVATIONS AS PROPOSED
 PROJECT
EXTENSION TO 1 BREACH COTTAGES, BREACH LANE, LOWER HALSTOW

CLIENT
HONOR WRIGHT



ALPHA Design Studio Ltd
 43 PARK ROAD, SITTINGBOURNE, KENT, ME10 1DY
 E: architect@alpha-ds.co.uk T: 01795 426646

SCALE	DATE	DRG No.	REV
-------	------	---------	-----

1:50/100	Oct 22	1645/3	
----------	--------	--------	--

CHARTERED ARCHITECTS WWW.ALPHA-DS.CO.UK