




CLOSE HOUSE
Dalton, Northumberland, NE18 0AA

- DRAWING KEY
- EXISTING
 - NEW
 - RESIDENTIAL BOUNDARY
 - OTHER LAND OWNED BY APPLICANT

REVISIONS

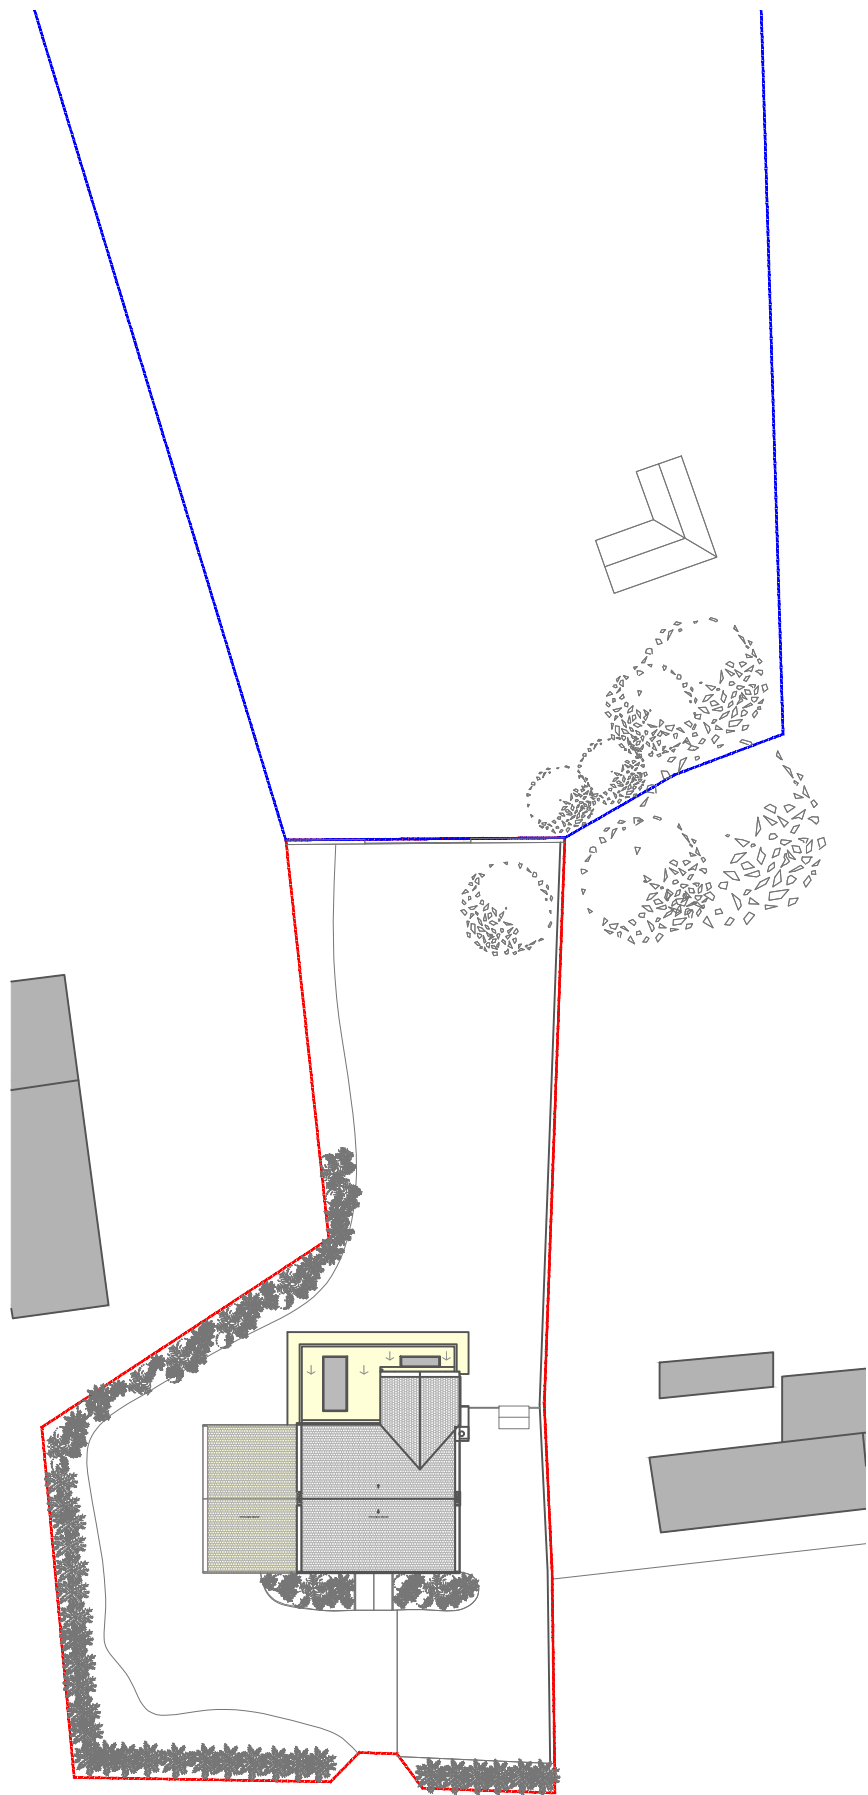


PROPOSED SITE PLAN

STAGE | PLANNING
CLIENT | MR & MRS CHARLTON
DRAWING NUMBER | 22094(PL)0103
DRAWN BY | EW

JONES ROBBINS TOBIN

architecture | interiors | products
info@jonesrobbins.com
www.jonesrobbins.com

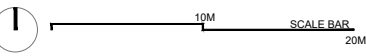

1:500