



CLOSE HOUSE
Dalton, Northumberland, NE18 0AA

DRAWING KEY






- EXISTING ■ OTHER LAND OWNED BY APPLICANT
- - - DEMO
- RESIDENTIAL BOUNDARY

REVISIONS

A 22.12.13 Boundary Key EW

DRAWING NOTES

- 1 Existing entrance gate
- 2 Existing house
- 3 Paddock to the north of the property

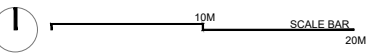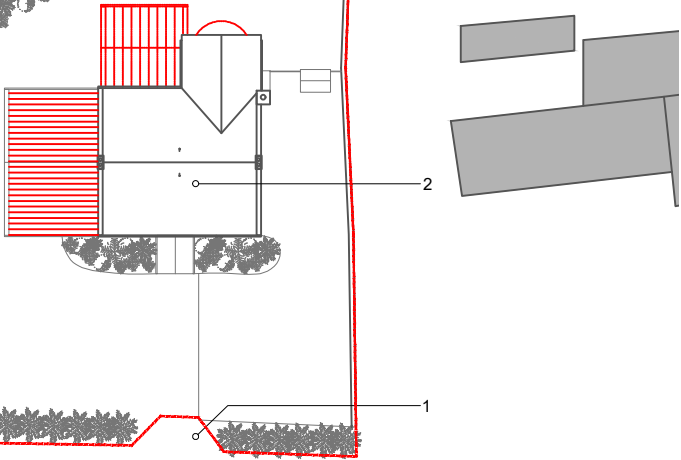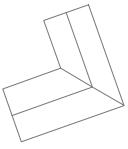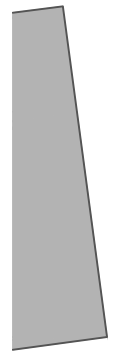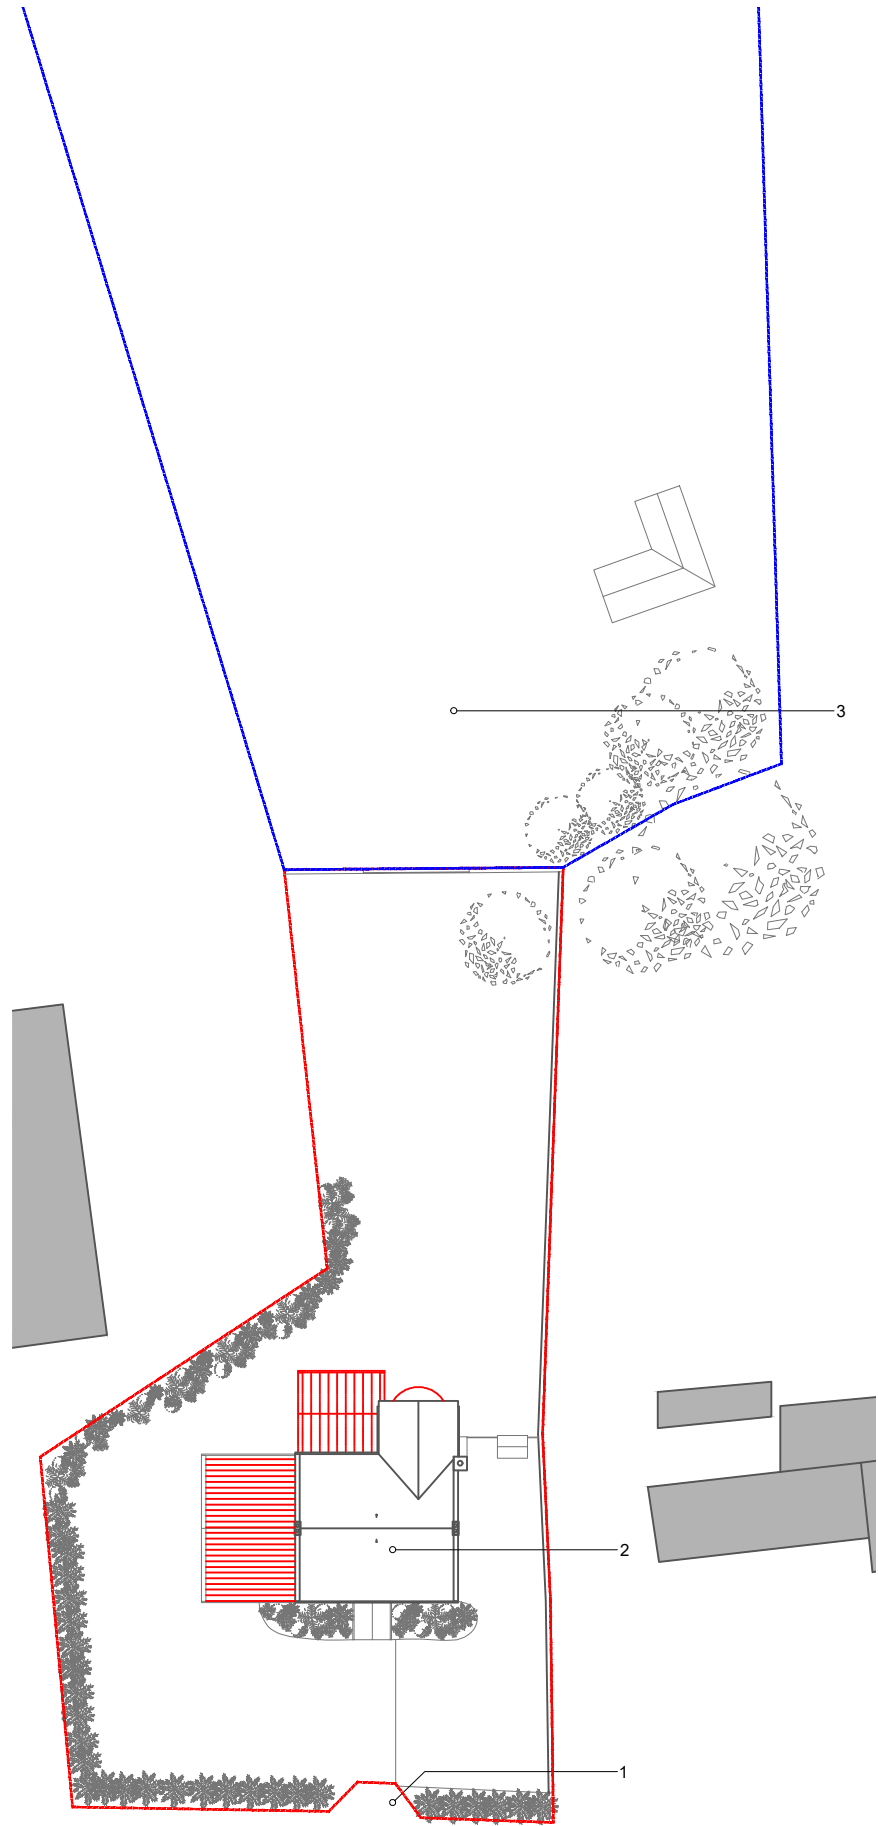

1:500

EXISTING SITE PLAN

STAGE | PLANNING

CLIENT | MR & MRS CHARLTON

DRAWING NUMBER | 22094(PL)0102

DRAWN BY | BT

JONES ROBBINS TOBIN

architecture | interiors | products
info@jonesrobbins.com
www.jonesrobbins.com